


WINDOW STYLE. A. = Located on the 1st Floor Mezzanine Level.


WINDOW STYLE. B. = Located on the Ground Floor [Main Hall]

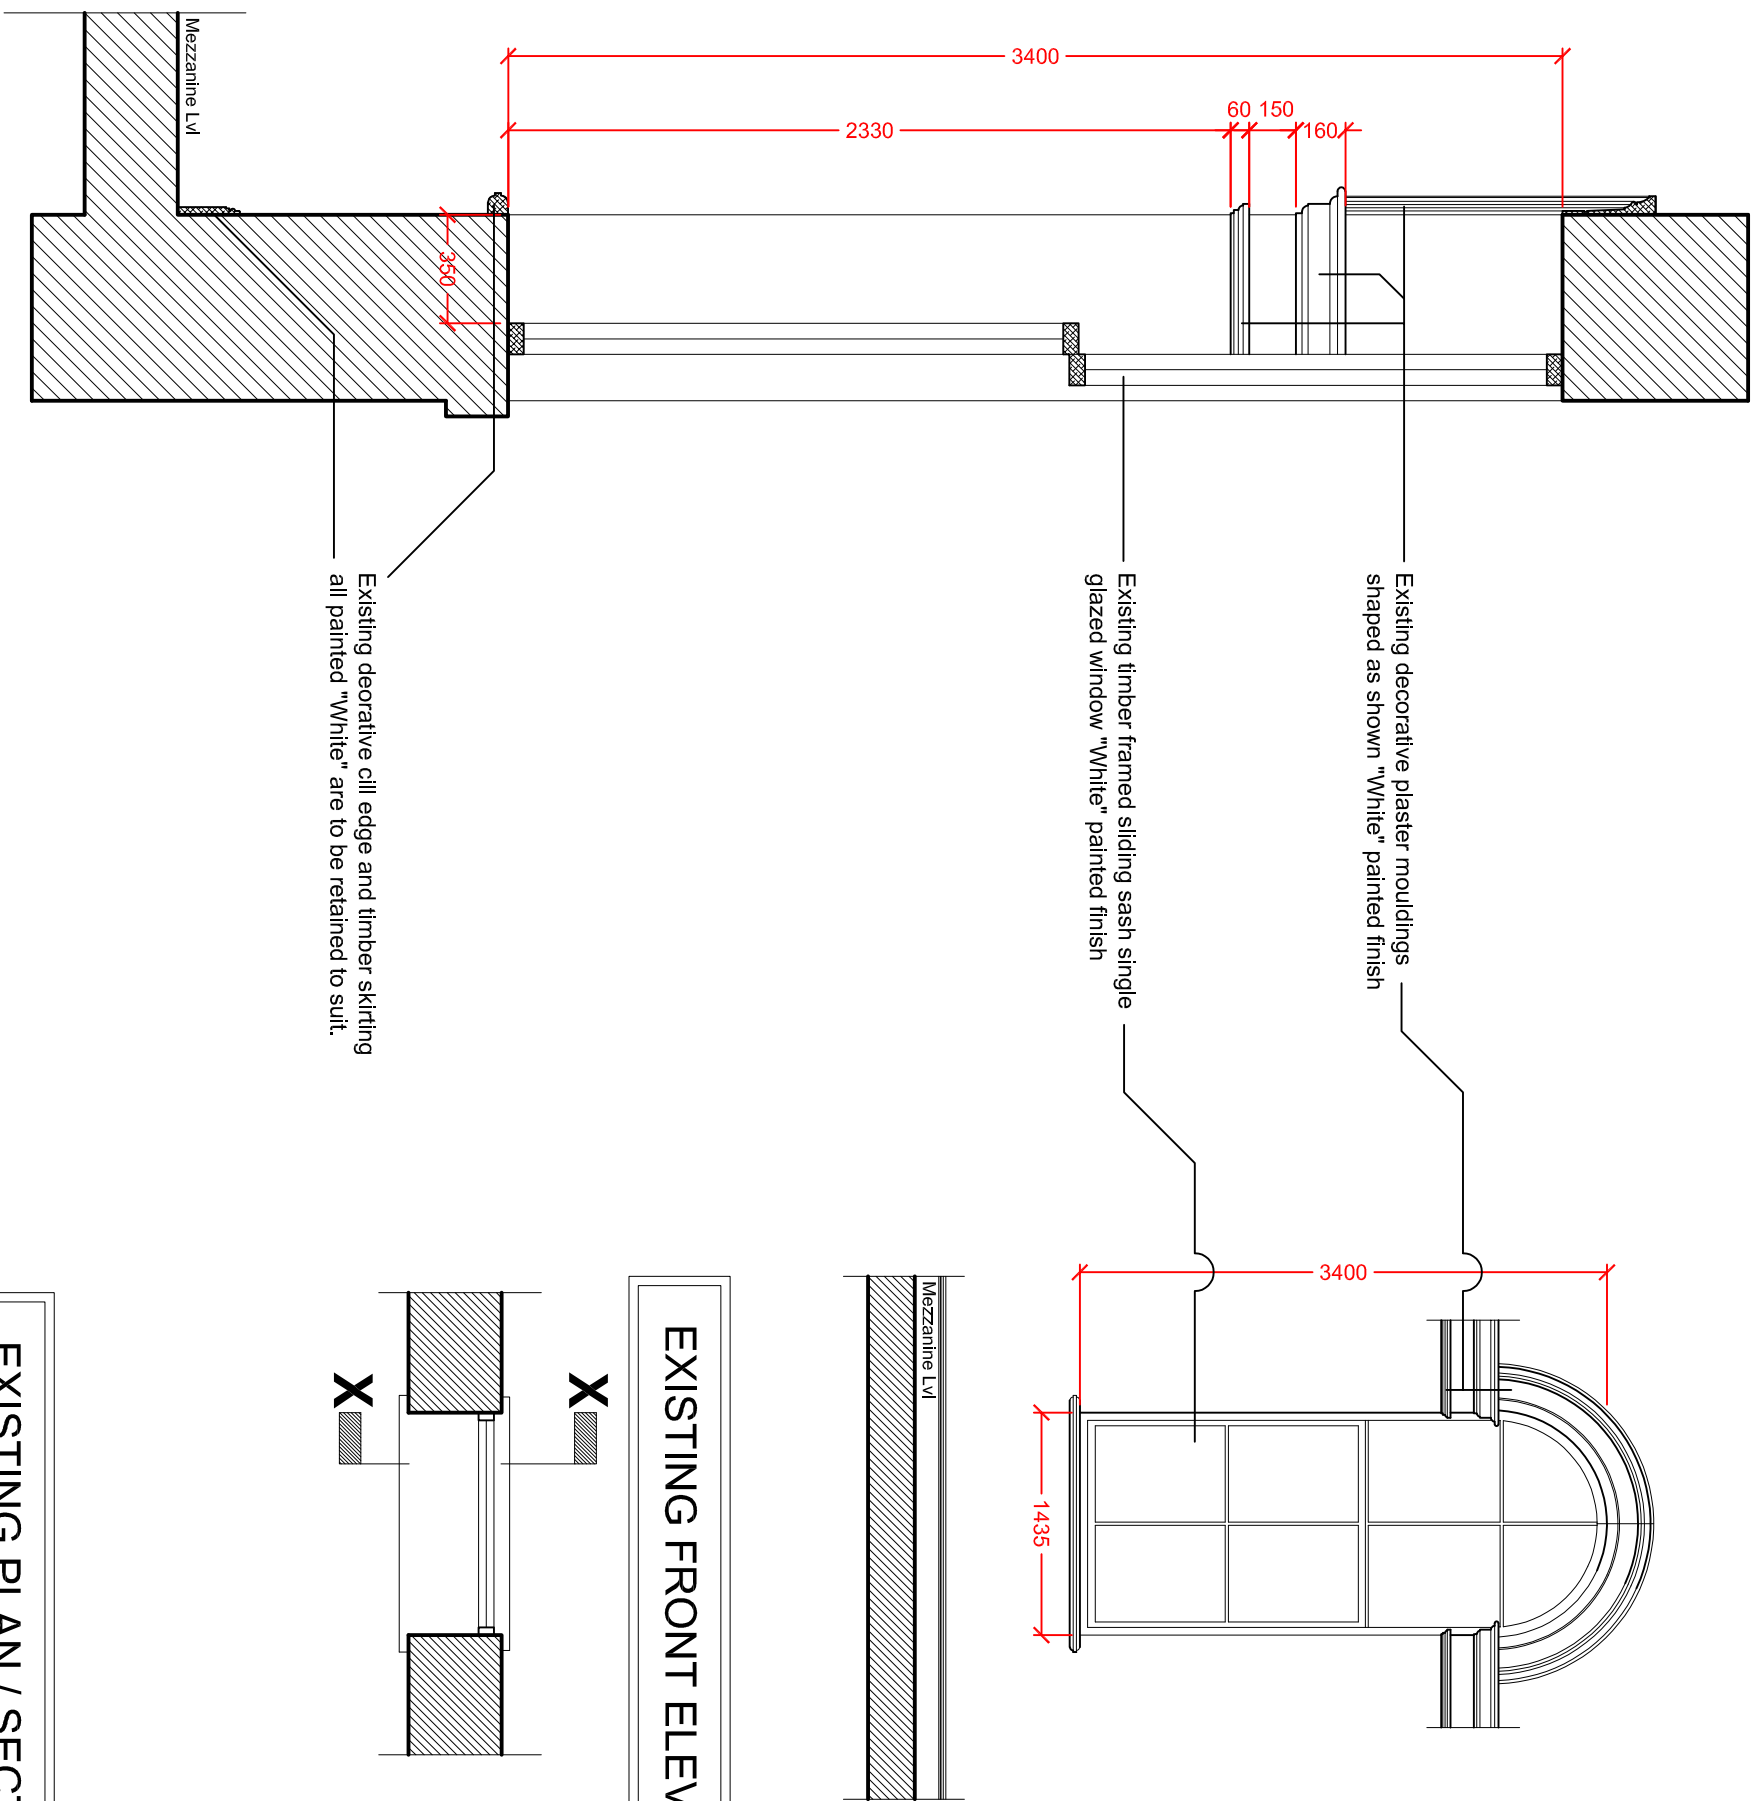

EXISTING FRONT ELEVATION @ 1 : 50

EXISTING PLAN / SECTION THRU' WINDOW STYLE. A @ 1 : 50

EXISTING SECTION X-X THRU' @ 1 : 25

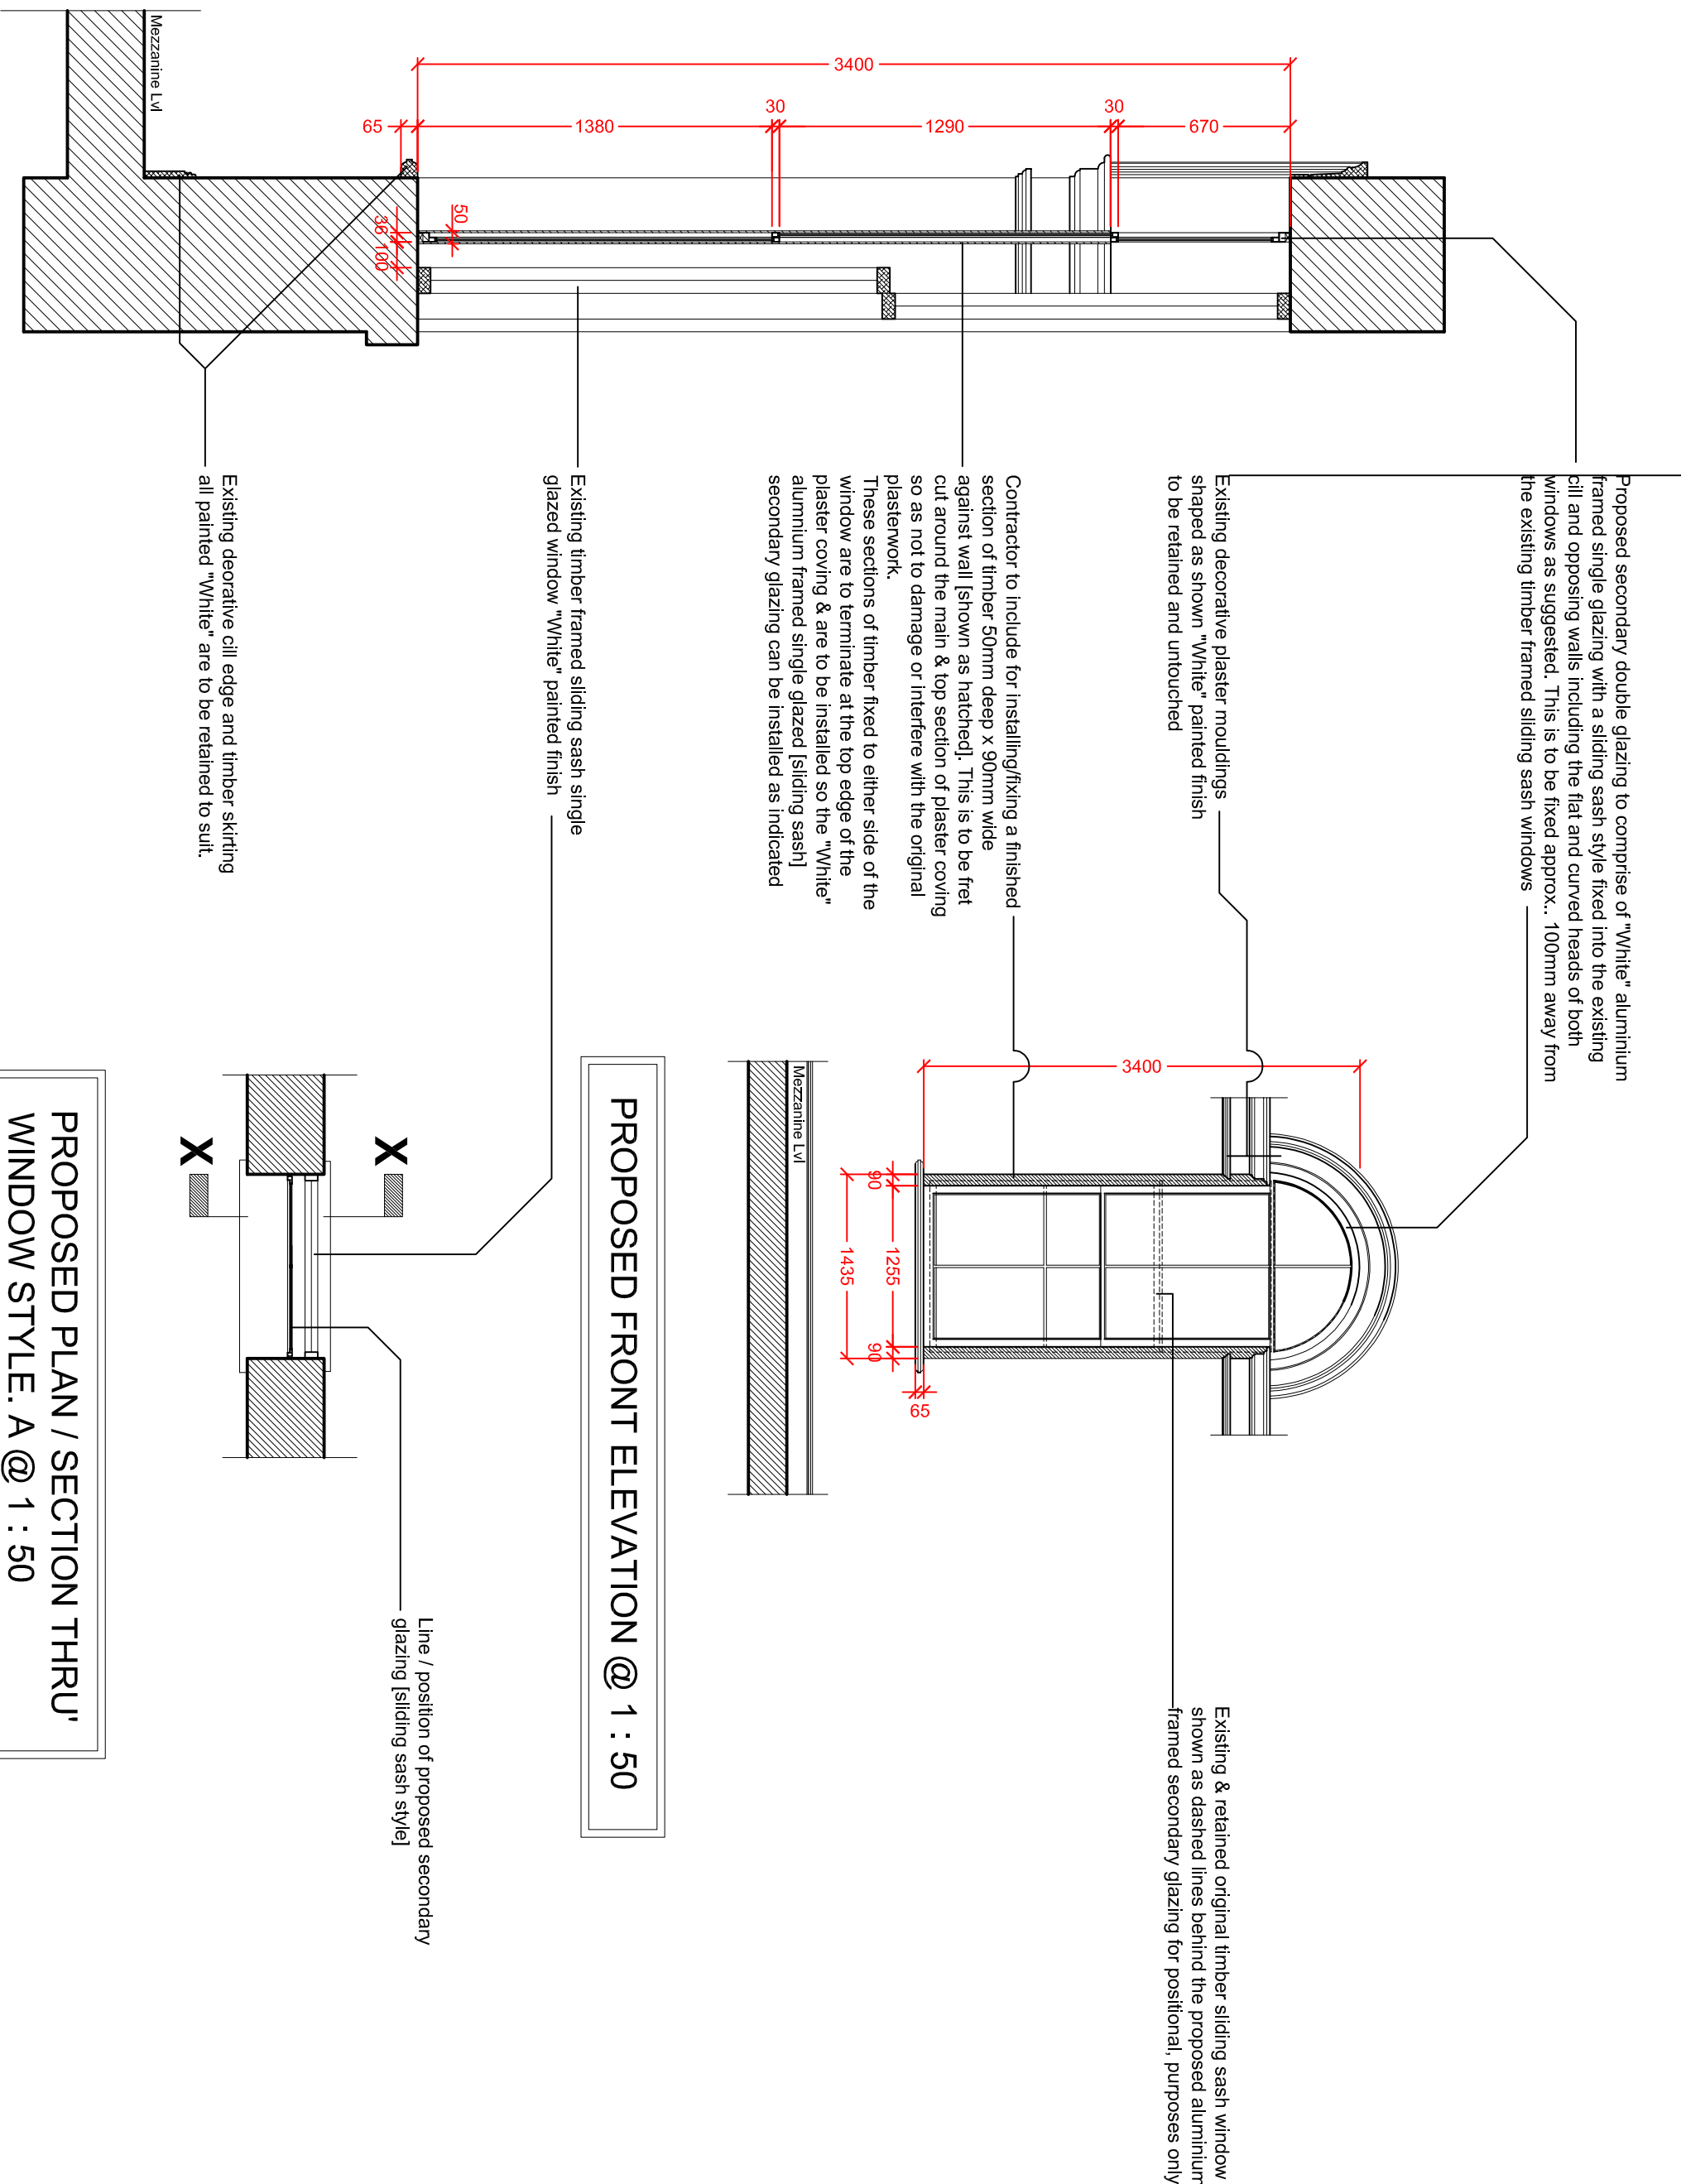


PROPOSED FRONT ELEVATION @ 1 : 50

PROPOSED PLAN / SECTION THRU' WINDOW STYLE. A @ 1 : 50

PROPOSED SECTION X-X THRU' @ 1 : 25


WINDOW STYLE. A.

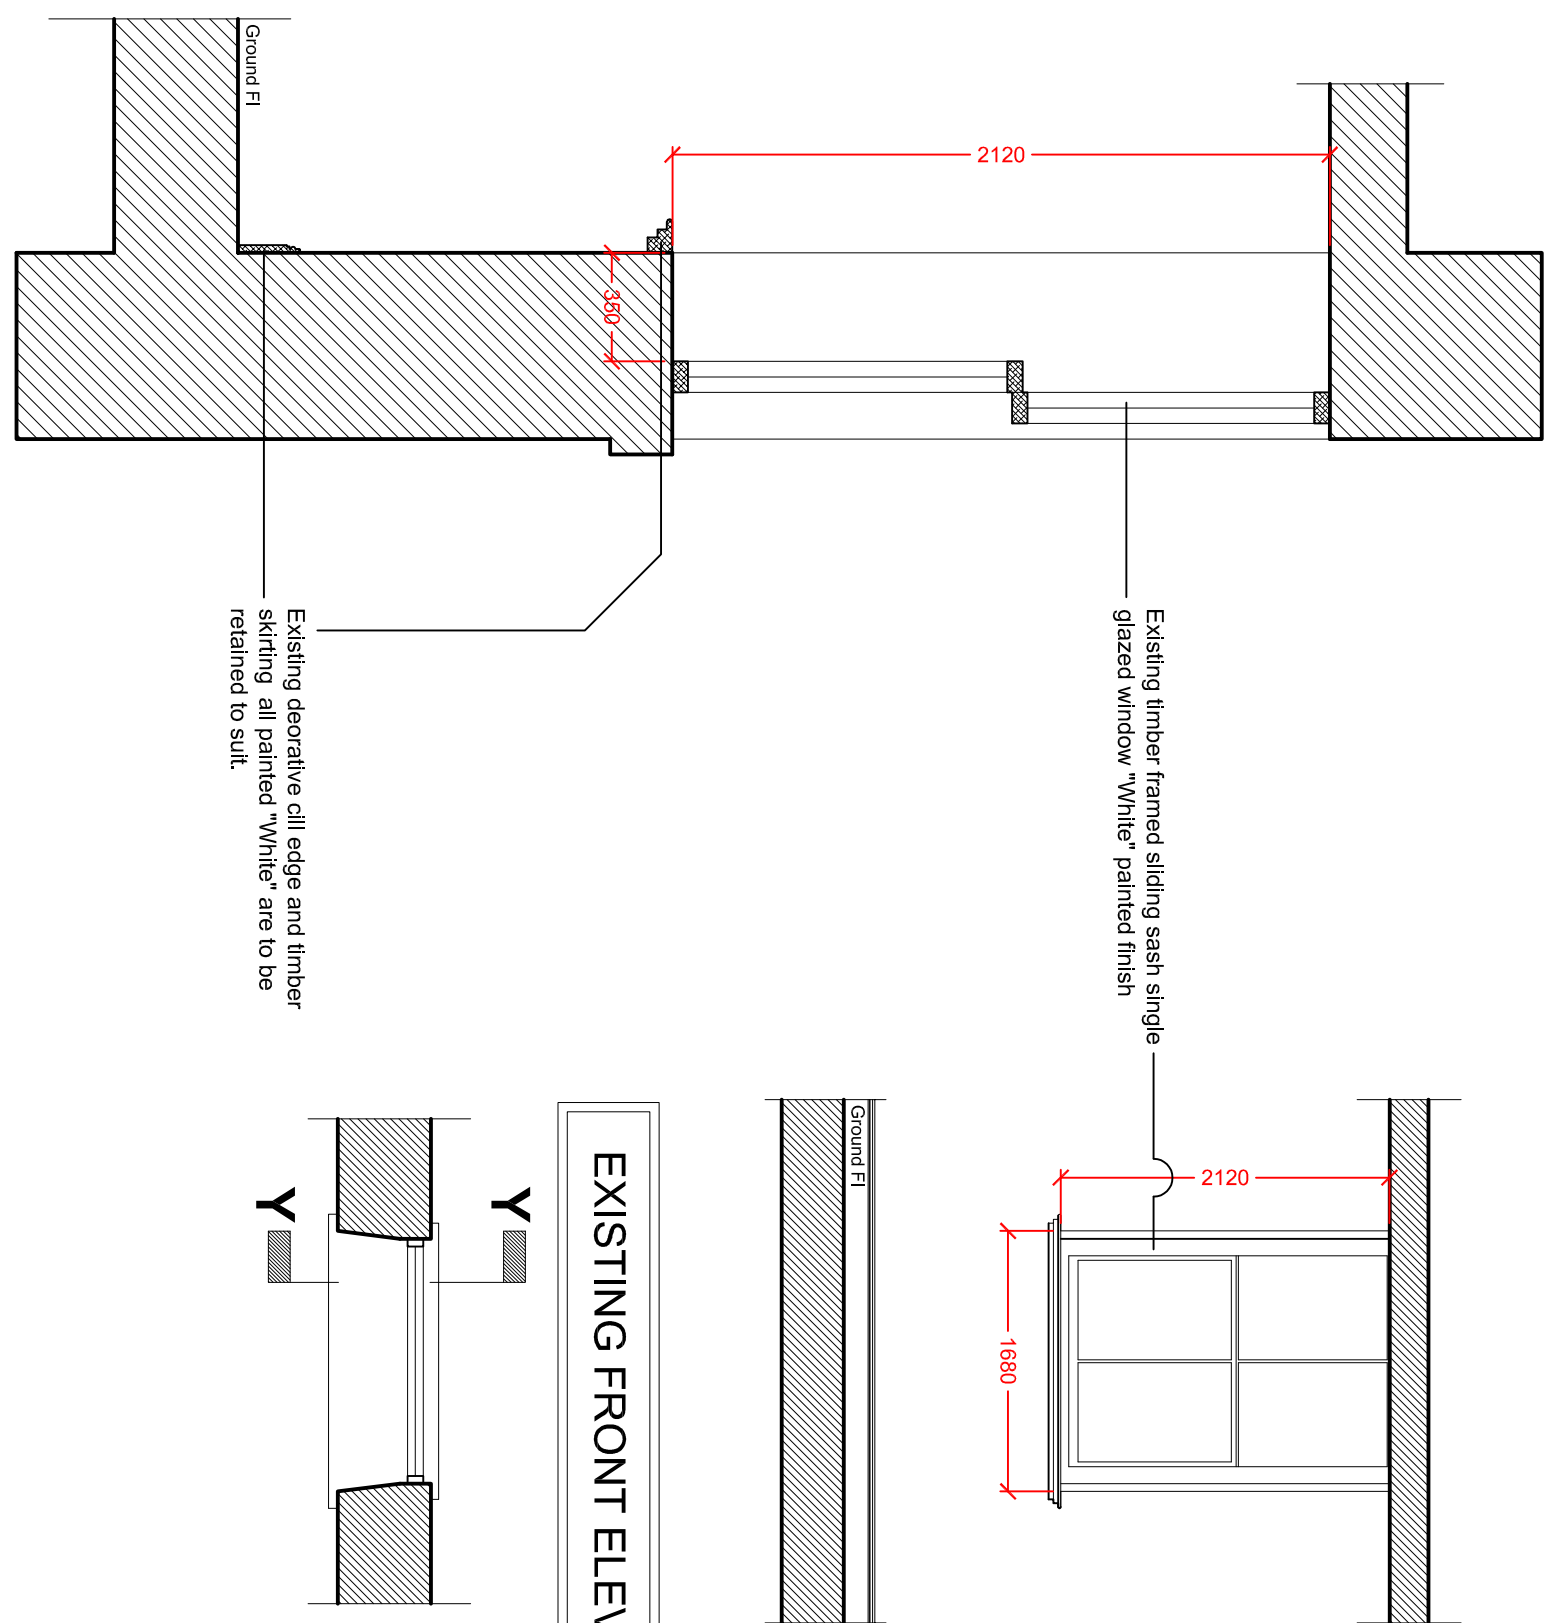

EXISTING FRONT ELEVATION @ 1 : 50

EXISTING PLAN / SECTION THRU' WINDOW STYLE. B @ 1 : 50

EXISTING SECTION Y-Y THRU' @ 1 : 25

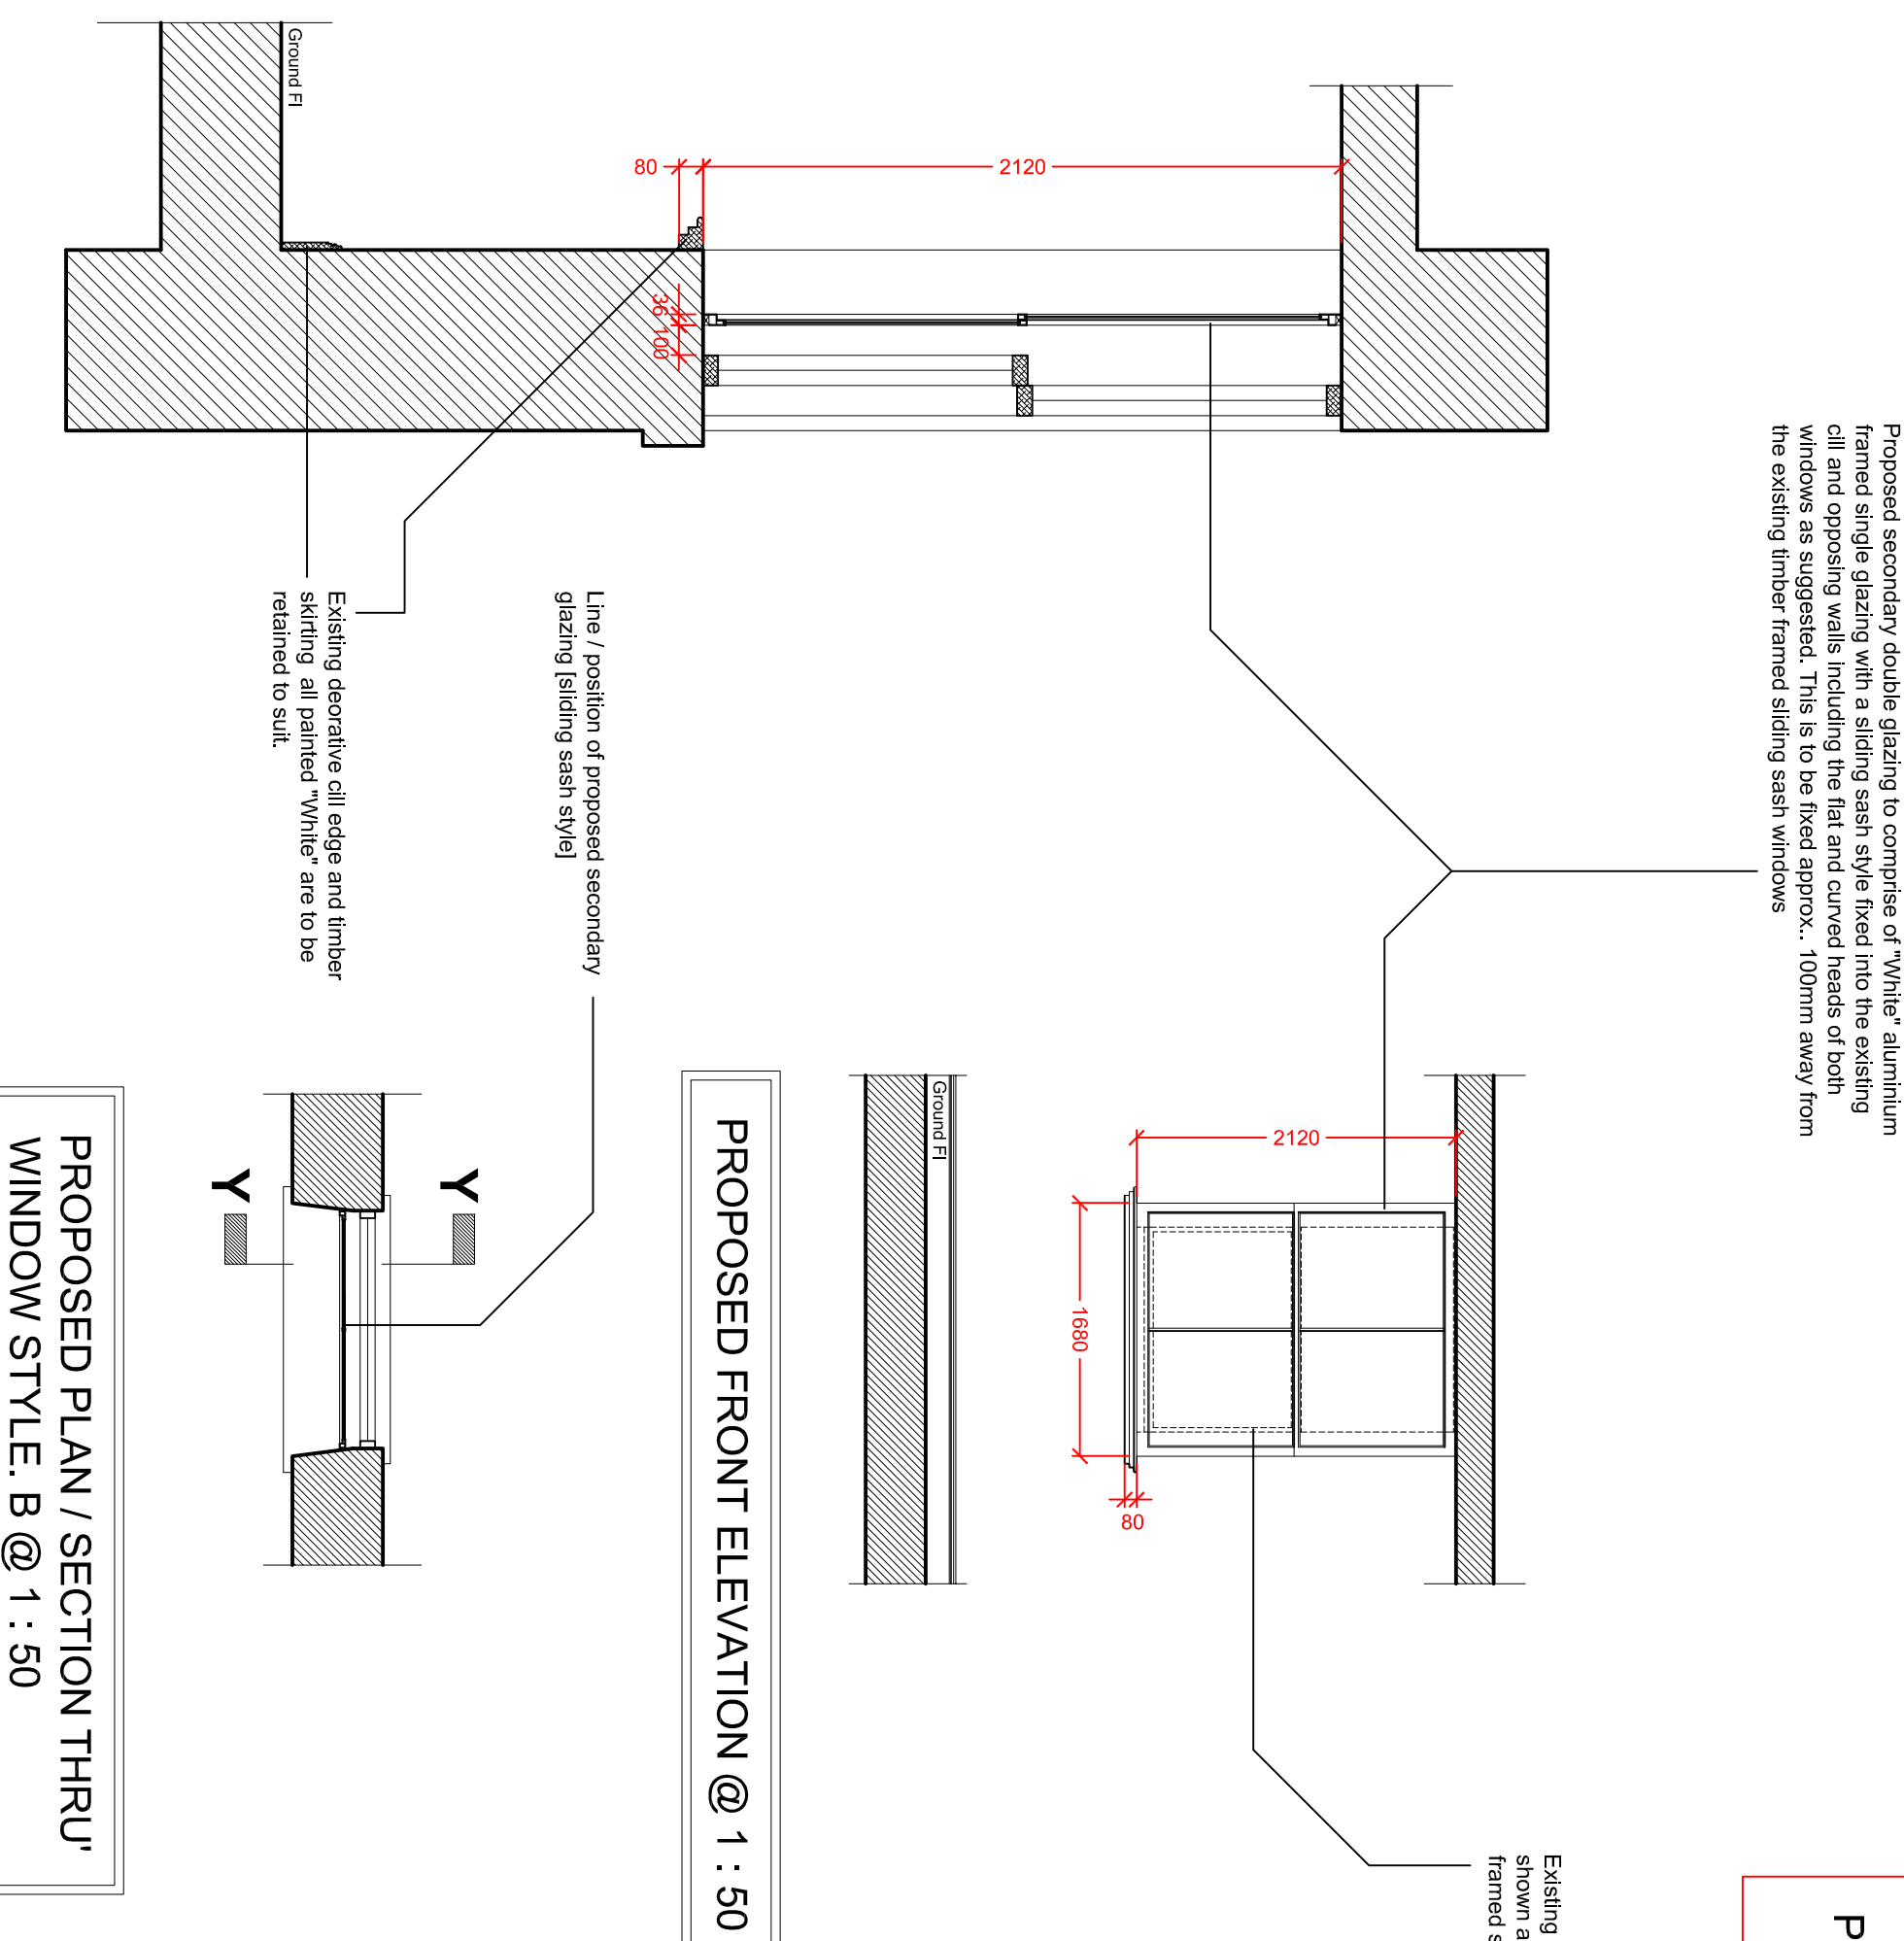

PROPOSED FRONT ELEVATION @ 1 : 50

PROPOSED PLAN / SECTION THRU' WINDOW STYLE. B @ 1 : 50

PROPOSED SECTION Y-Y THRU' @ 1 : 25

WINDOW STYLE. B.

ALL / ANY WORKS PROPOSED ARE TO BE APPROVED BY PLANNING AND THE LISTED BUILDING OFFICER PRIOR TO COMMENCEMENT OF ANY WORKS ON-SITE

Existing & retained original timber sliding sash window shown as dashed lines behind the proposed aluminium framed secondary glazing for positional, purposes only

REVISIONS

DO NOT SCALE FROM THIS DRAWING. INDEPENDENT CONTRACTORS ARE TO VERIFY ALL DIMENSIONS ON SITE BEFORE ANY WORKS ARE TO COMMENCE. ALL WORK TO COMPLY TO CURRENT BUILDING REGULATIONS, AND TO BE IN ACCORDANCE WITH BRITISH STANDARDS AND CODES OF PRACTICE.

identity interior design
p a r t n e r s h i p

84 TOWN STREET - HORSFORTH - LEEDS - LS18 4AP
Tel : 0113 258 5391 Fax : 0113 258 0878
e-mail : post@iidd.co.uk
www.iidd.co.uk

PROJECT: Proposed Works @ Listed Building - [Internal & External] 40 Bradford Road, BD19 3PN	
CLIENT: Mr. Iwan Ali	SIGNED:
DRAWING TITLE: Existing & Proposed Window Details - Main Hall & Mezzanine Level (Secondary Glazing)	
DRAWING NO. CL/24/004	SCALE 1:25/1:50@A1
DATE: 11/9/24	
DRAWN BY: Rus Comolly	