




EXISTING SITE PLAN
SCALE 1:100

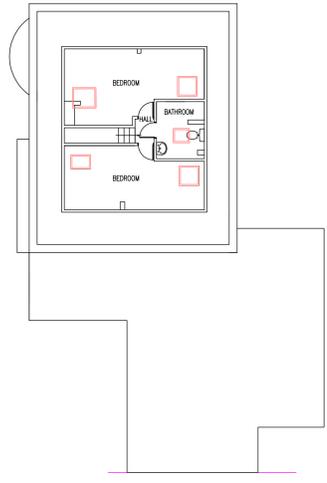

EXISTING FIRST FLOOR PLAN
SCALE 1:100

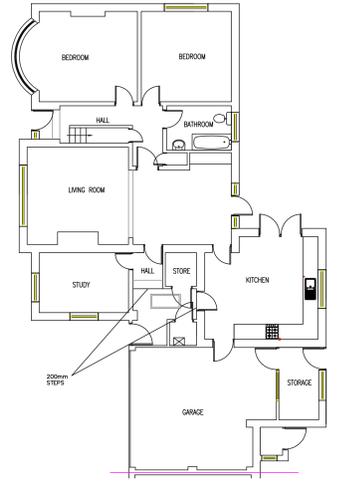

EXISTING GROUND FLOOR PLAN
SCALE 1:100

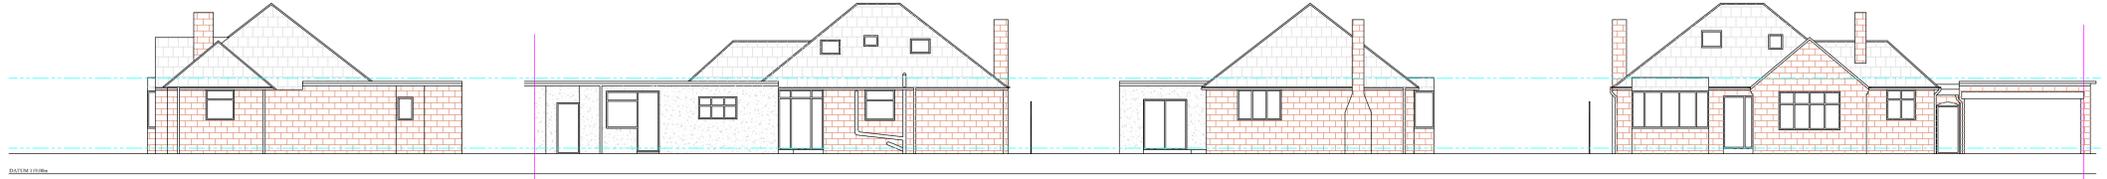

EXISTING SIDE ELEVATION
SCALE 1:100

EXISTING REAR ELEVATION
SCALE 1:100

EXISTING SIDE ELEVATION
SCALE 1:100

EXISTING FRONT ELEVATION
SCALE 1:100



SITE LOCATION PLAN
SCALE 1:1250

NOTE - THIS DRAWING IS FOR PLANNING PURPOSES ONLY - FURTHER DETAILED DRAWINGS WILL BE REQUIRED AS PART OF A BUILDING REGULATIONS APPLICATION.

NOTE - DO NOT SCALE OFF DRAWING. DIMENSIONS TO BE CONFIRMED ON SITE
ALL DIMENSIONS IN MM

NOTE - THIS DRAWING IS TO BE READ IN CONJUNCTION WITH DRAWING NO. S03 - WORK SPECIFICATION

Revisions		Planning Application for:	
Date	Jan 2025	Roof Alterations & New Dormers	
		34A Halifax Road, Batley	
		Drawing Title:	
		Existing Plans and Elevations	
		Drawing No:	Rev
		S01	
		Scale: As shown	Paper Size: A0