



NOTE
MATERIALS TO MATCH EXISTING
THESE NOTES DO NOT COMPRISE A FULL SPECIFICATION
THEY ARE FOR GENERAL GUIDANCE ONLY AND THEIR
PRIMARY FUNCTION IS TO ASSIST LOCAL AUTHORITY
OFFICERS IN DETERMINING BUILDING REGULATION COMPLIANCE.
ALL DIMENSIONS MUST BE CHECKED ON SITE PRIOR TO WORKS
STARTING.
ALL WORKS MUST BE CARRIED OUT IN ACCORDANCE WITH
CURRENT BUILDING REGULATIONS, CODES OF PRACTICE AND
PLANNING OFFICERS REQUIREMENTS.
ALL MATERIALS MUST COMPLY WITH CURRENT BRITISH STANDARDS
IN SITUATIONS USED.

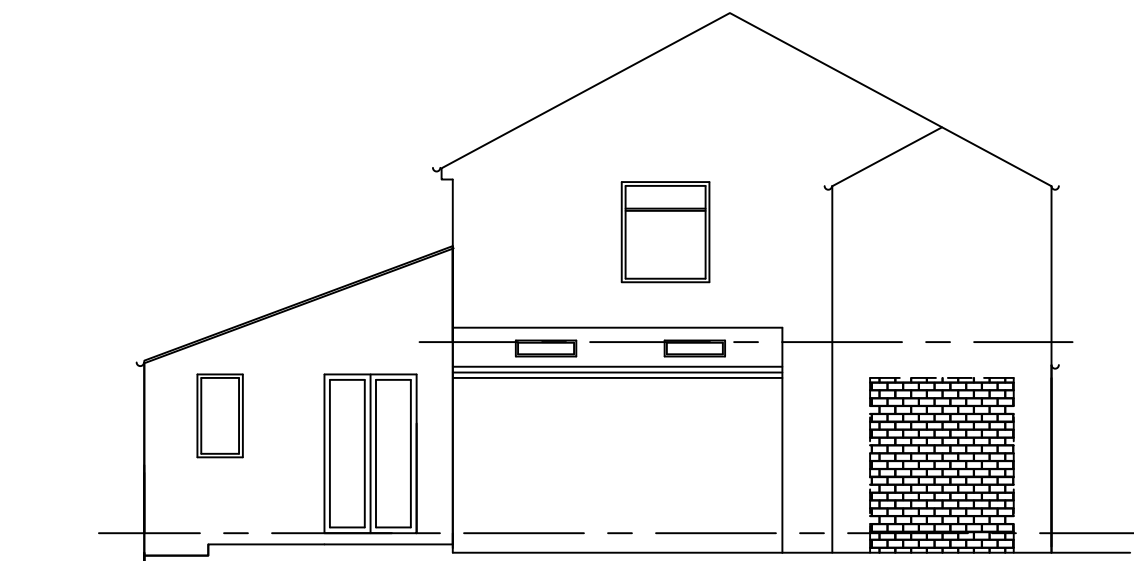

Proposed infil to be
brick to match existing

Proposed Side Elevation - West

1:100

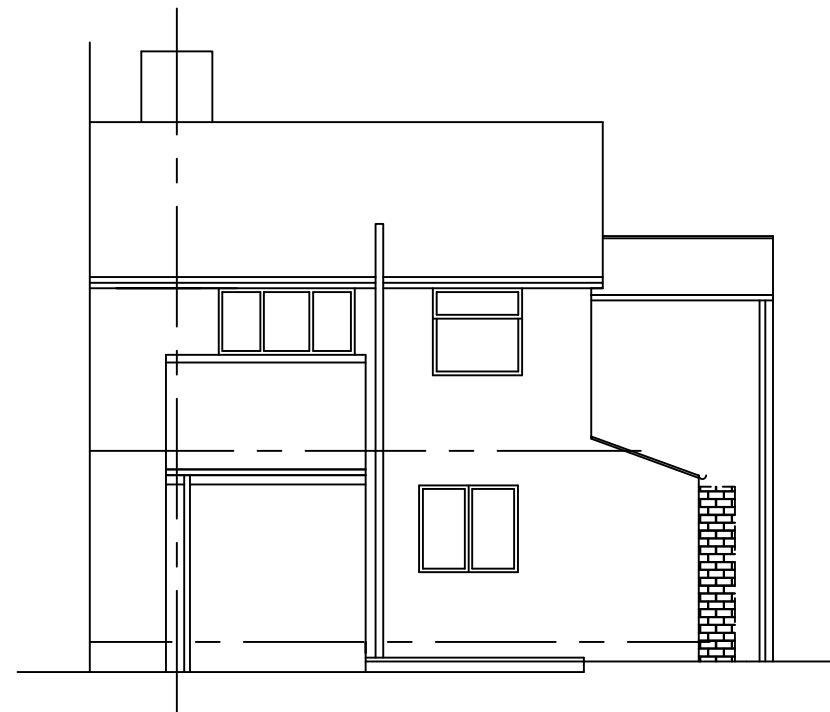


Proposed infil to be
brick to match existing

Proposed Rear Elevation - North

1:100

Proposed Ground
Floor Plan - Part

1:50

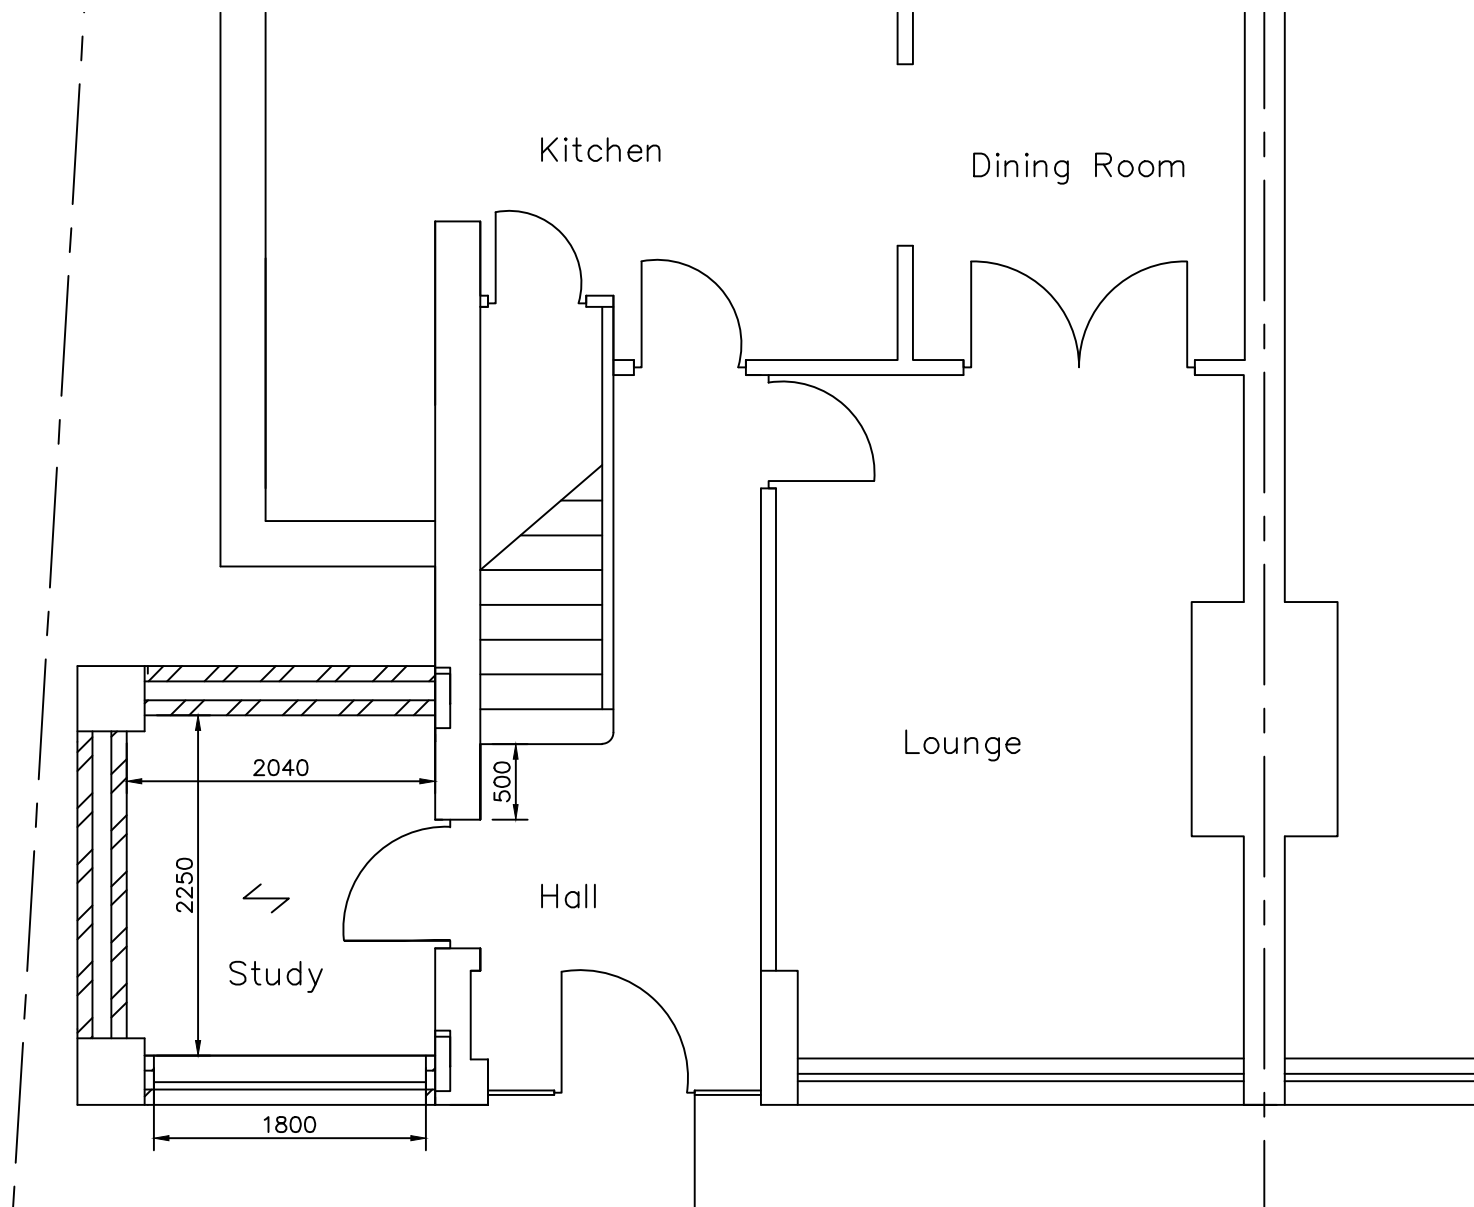

MIRFIELD DESIGNS
Planning & Building Control Services

Tel: 07877959728
Email: mirfelddesigns@gmail.com

Client		Mr & Mrs Dews	
Job		8 Greenside Mount Mirfield	
Title		Proposed Elevations and Floor Plan	
Drawn By	RK	Date	Jan 2025
Eng. Check		Scale	1:100,50
Tech. Check			
Drawing No.		2025 / 472 / 02	
		Rev.	