


Do Not Scale

GENERAL NOTES




EXISTING FRONT ELEV A  
SCALE 1:200

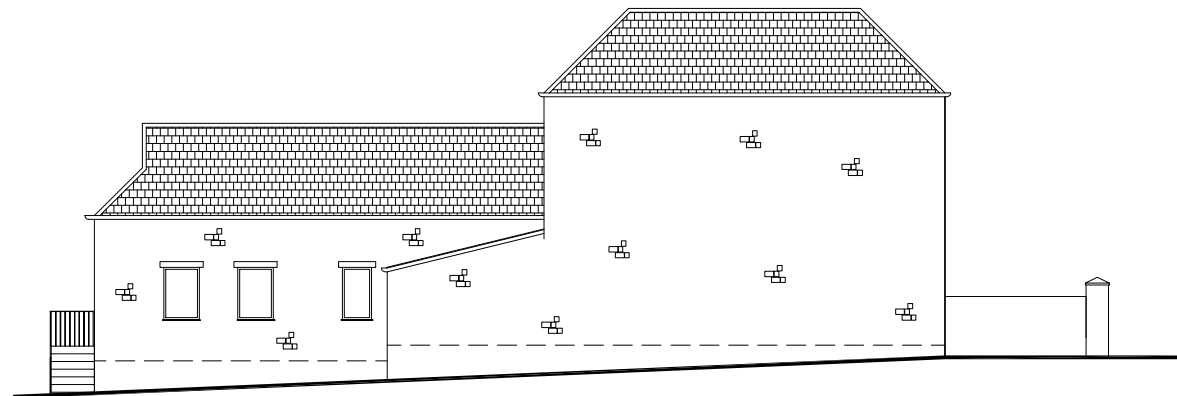


EXISTING SIDE ELEVATION B  
SCALE 1:200




EXISTING REAR ELEV C  
SCALE 1:200

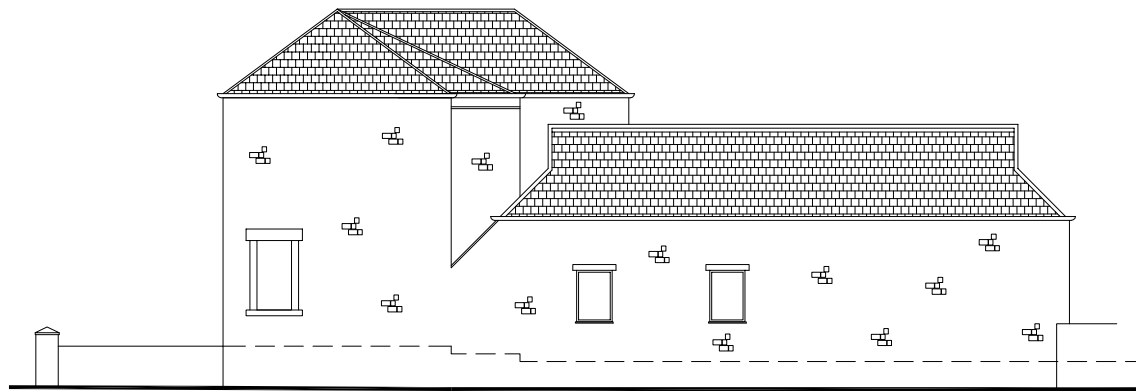

EXISTING SIDE ELEVATION D  
SCALE 1:200

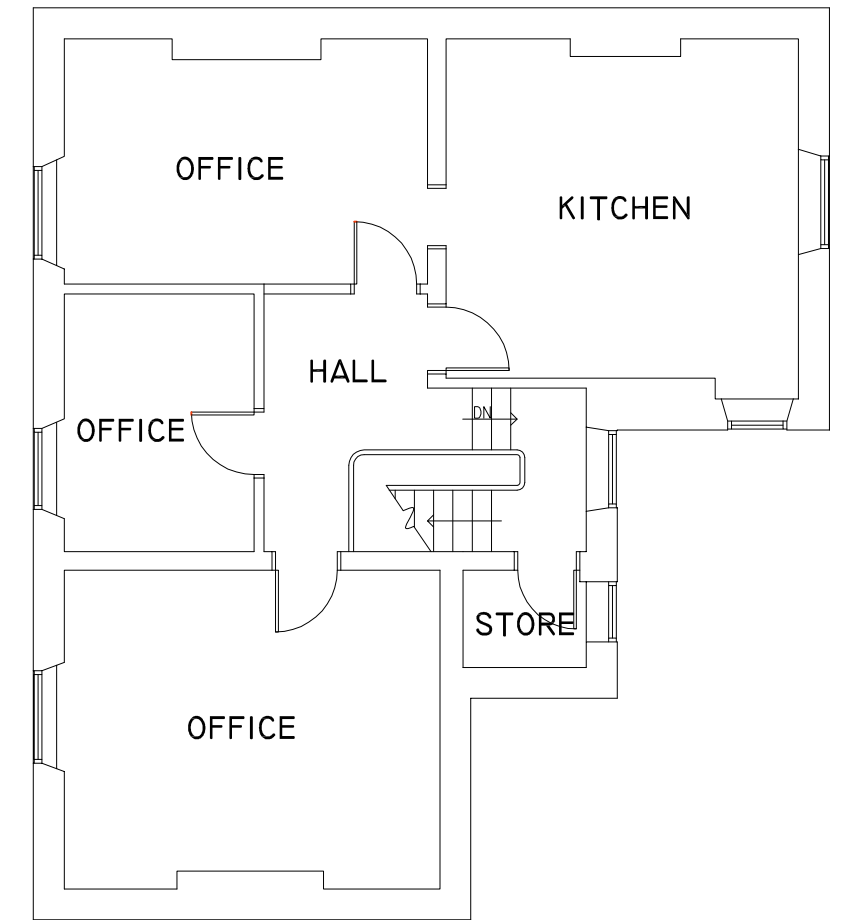

EXISTING FIRST FLOOR PLAN

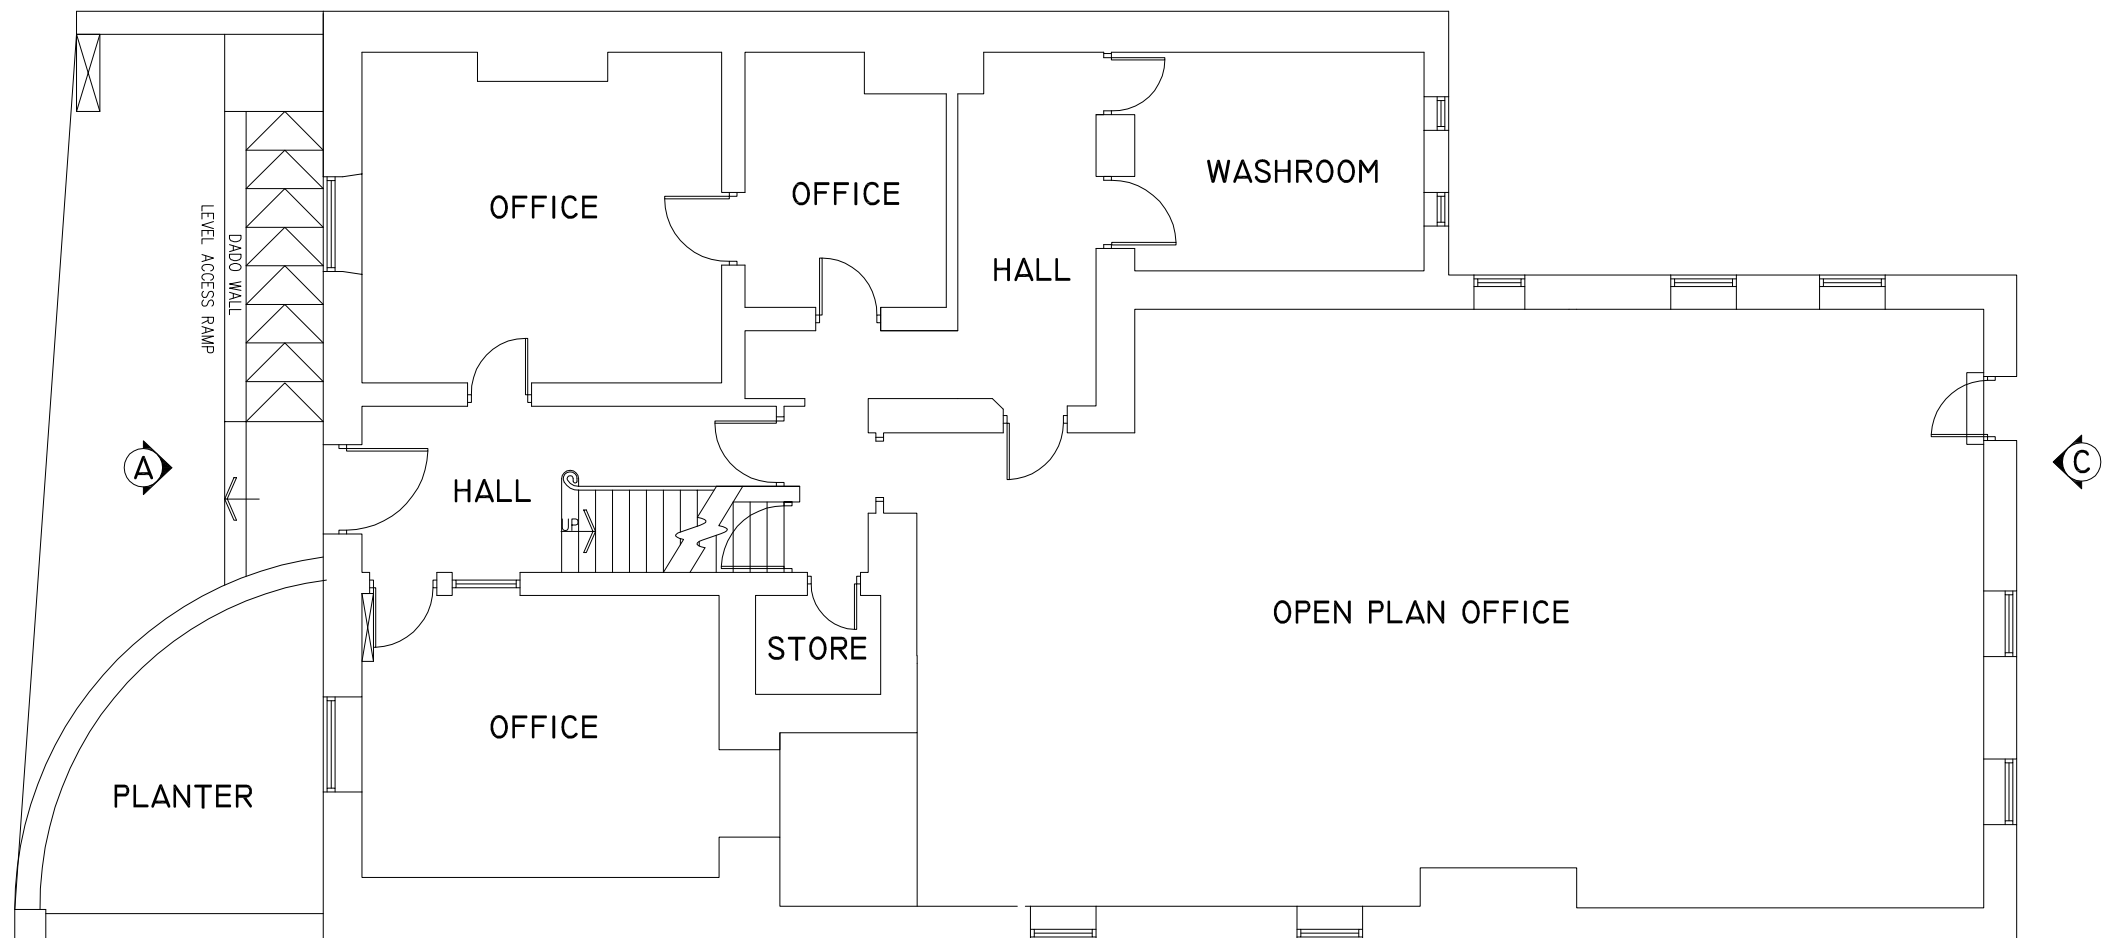

EXISTING GROUND FLOOR PLAN

PLANNING		
Date	Revision	Ref
<b>ESKHANZ DESIGN</b> planning   design   project management 61 Prnceville St. Bradford West Yorkshire, BD7 2AG T. 07967 979977		

Project PROPOSED SINGLE STOREY STORAGE UNIT TO SIDE OF PROPERTY AND INSTALL OF SHOP FRONT WITH CANOPY STRUCTURE AND INTERNAL AMENDS AT TEXTILE CHAMBERS, HICK LANE, BATLEY WF17 5HW

Title  
**EXISTING FLOOR PLANS AND ELEVATIONS**

Scale 1:100 @ A3	Drawn	Checked
Date OCT 24	Status PLANNING	
Drg. No. 24-057-01	Rev.	