


GENERAL NOTES

THIS GENERAL ARRANGEMENT DRAWING HAS BEEN PREPARED FROM MEASURED SURVEY NOTES AND ORDNANCE SURVEY INFORMATION. THIS DRAWING IS PURELY FOR INFORMATION PURPOSES ONLY.

DO NOT SCALE FROM THIS DRAWING AND USE THE FIGURED DIMENSIONS ONLY. ALL FIGURED DIMENSIONS ARE TO BE CHECKED AND VERIFIED ON SITE PRIOR TO COMMENCEMENT OF ANY WORKS AND THE DESIGNER IS TO BE NOTIFIED OF ANY DISCREPANCIES IMMEDIATELY.

Existing Materials:


- 1 Random coursed natural stone
- 2 White render walls with brick detail
- 3 Natural stone slate roof
- 4 White / Brown uPVC windows & doors
- 5 Grey flat roof (membrane / felt)
- 6 Concrete interlocking tile roof
- 7 White pvc rainwater goods
- 8 Timber boundary fence
- 9 Natural stone boundary walls
- 10 Translucent conservatory roof

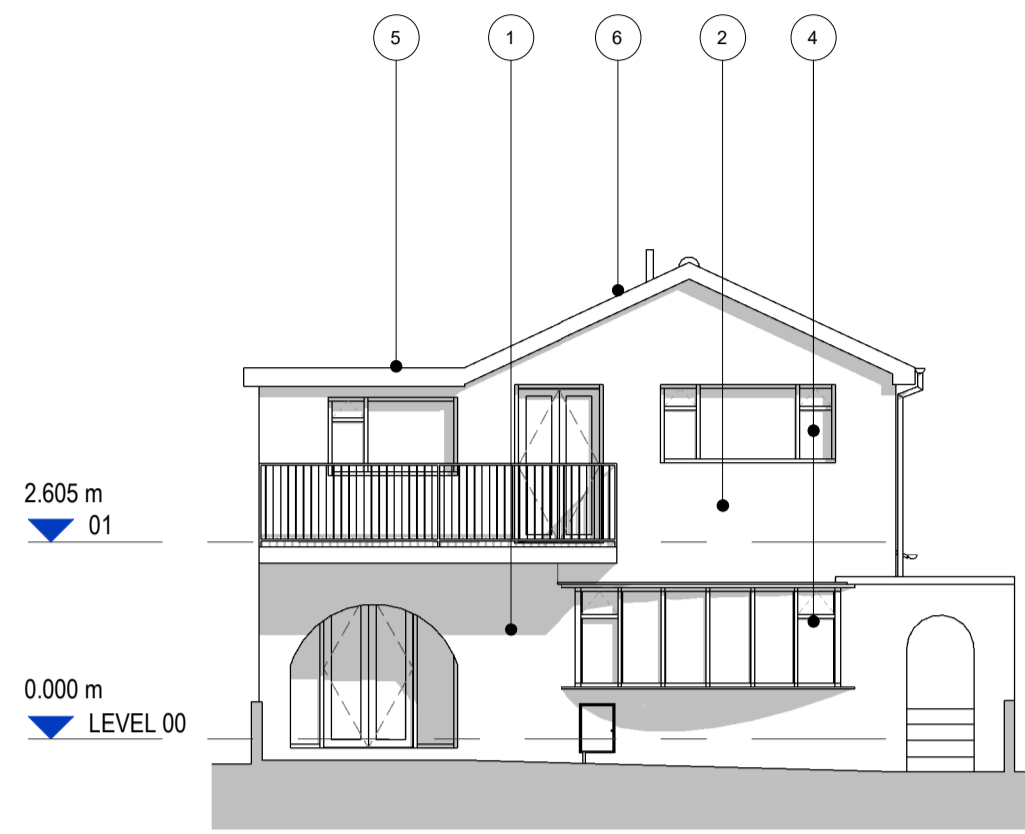


ELEVATION 1
1:100




ELEVATION 2
1:100

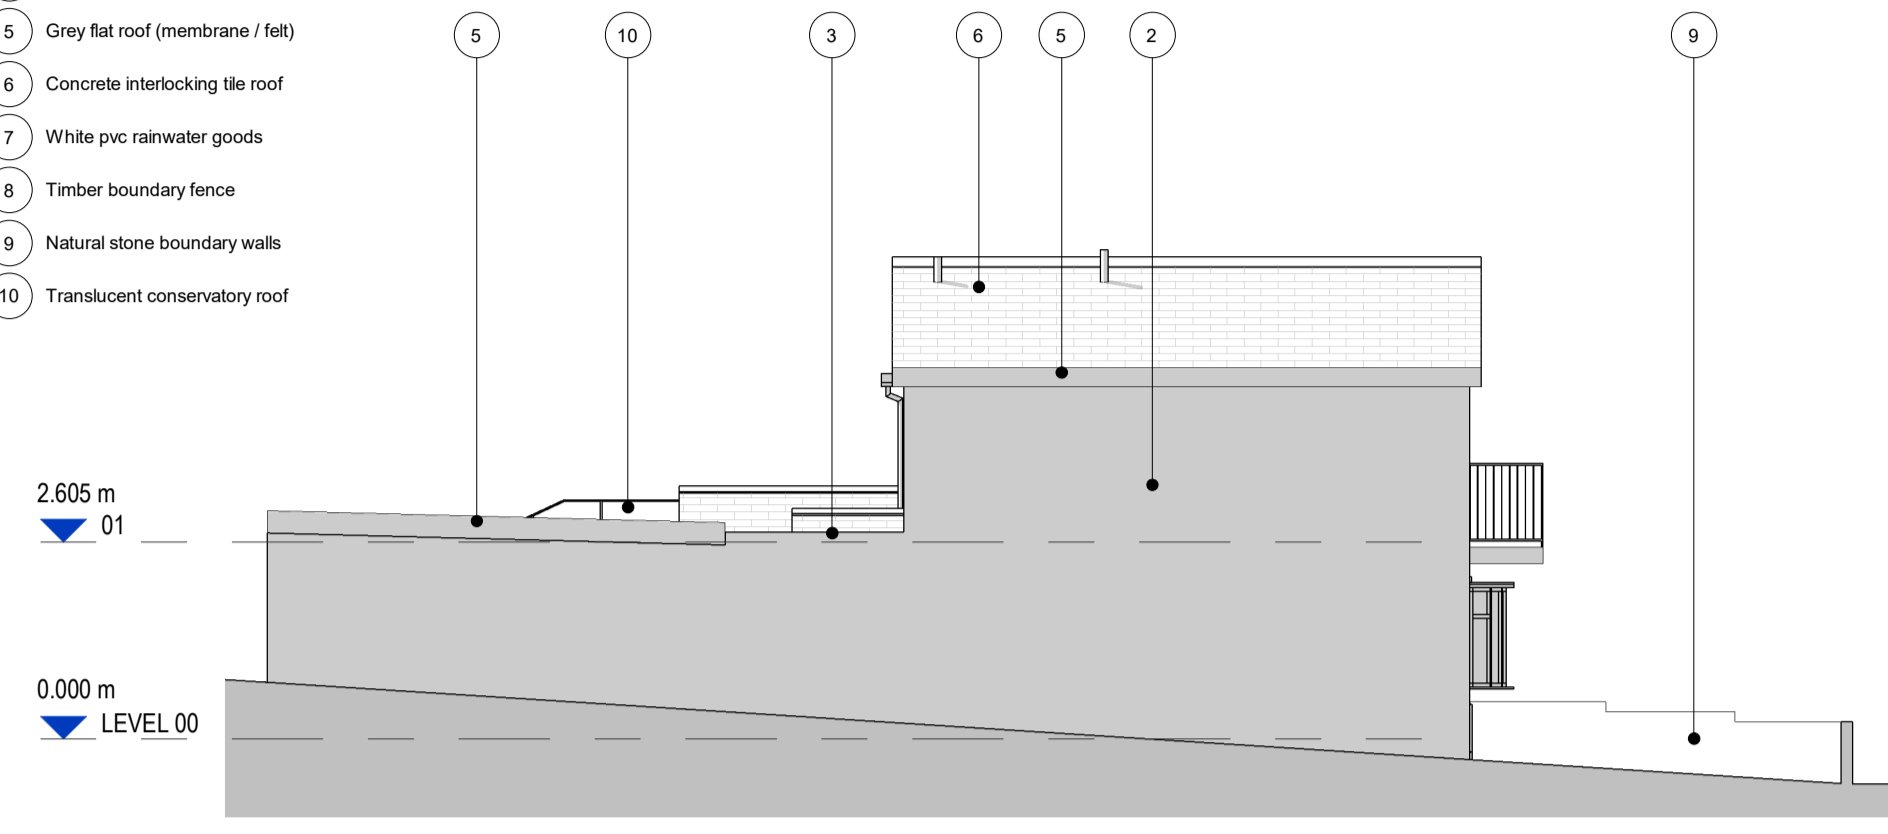



ELEVATION 3
1:100

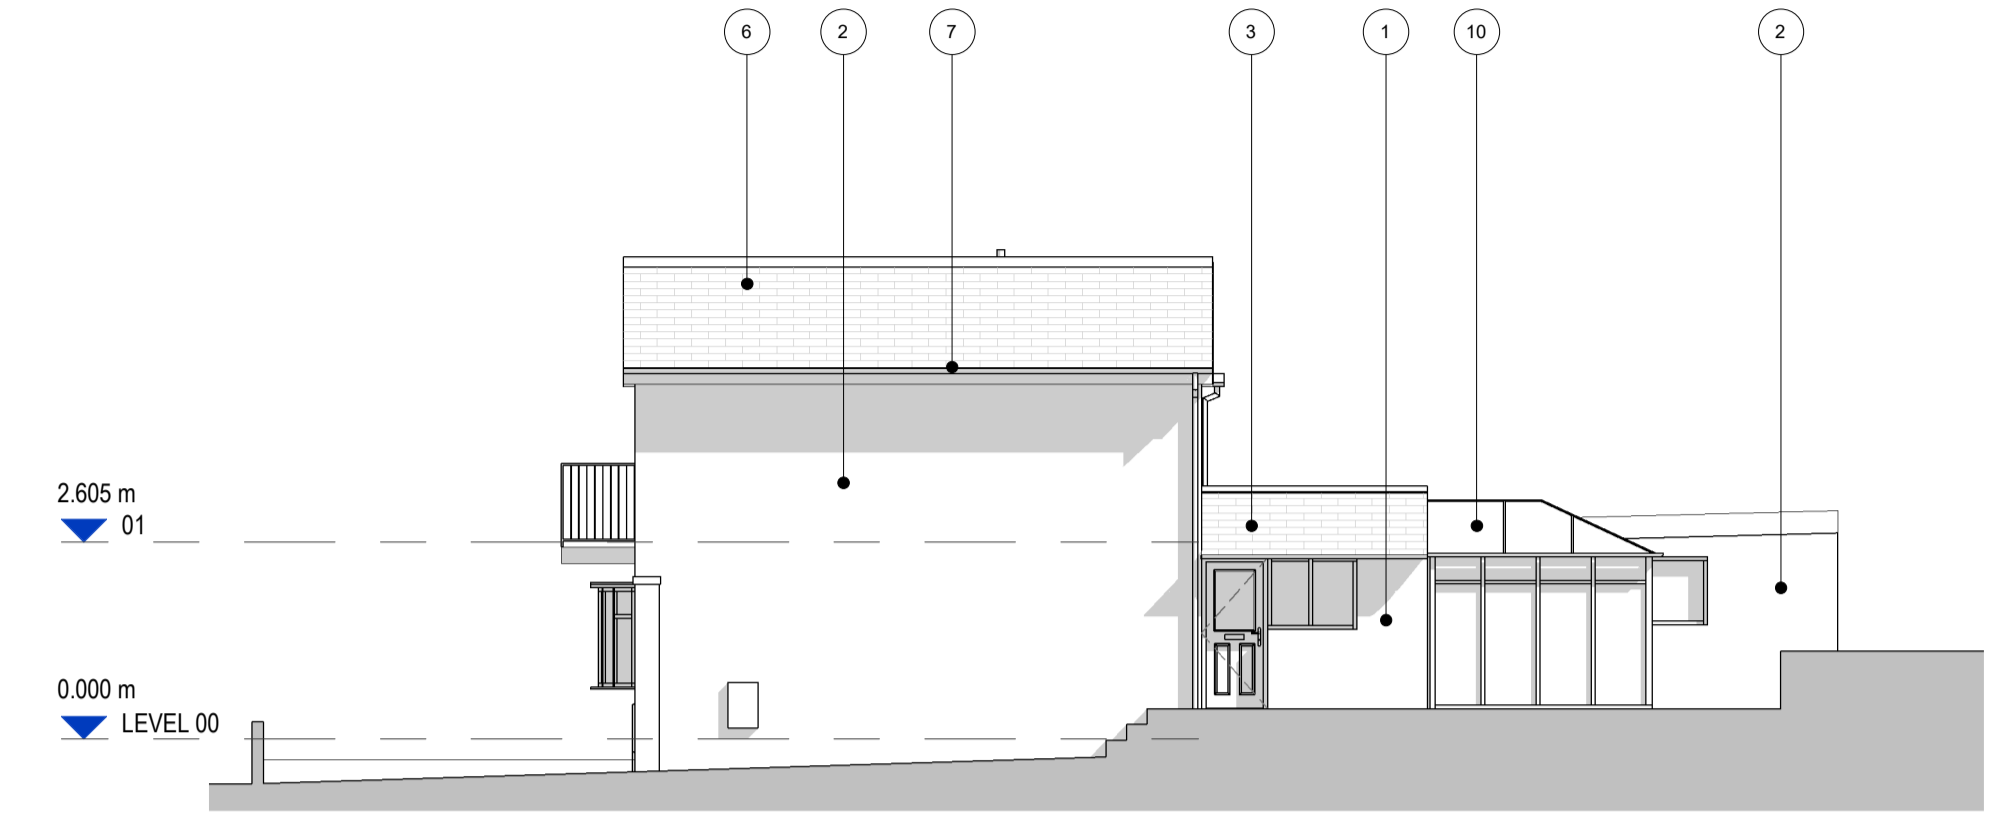


ELEVATION 4
1:100

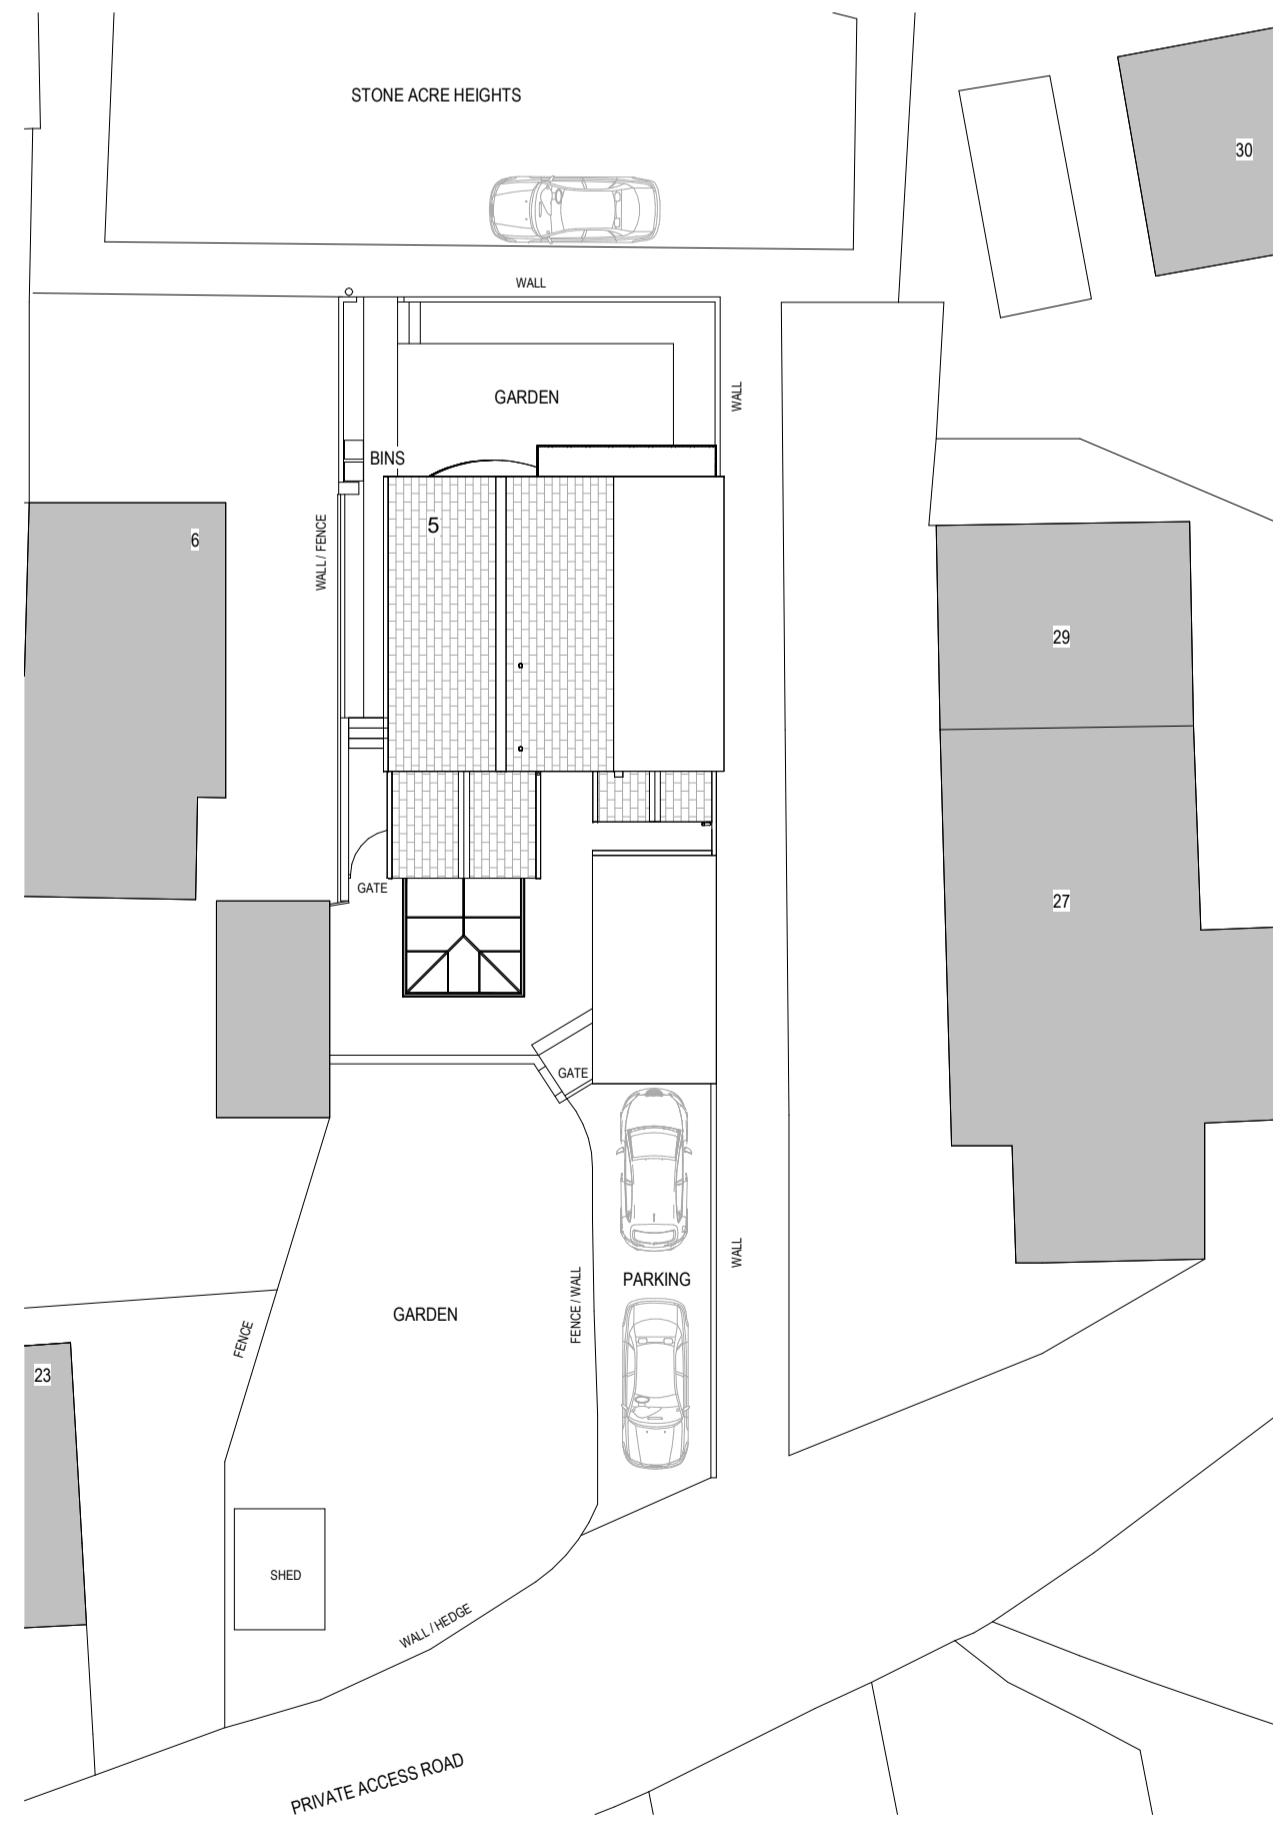

SITE BLOCK PLAN
1:200

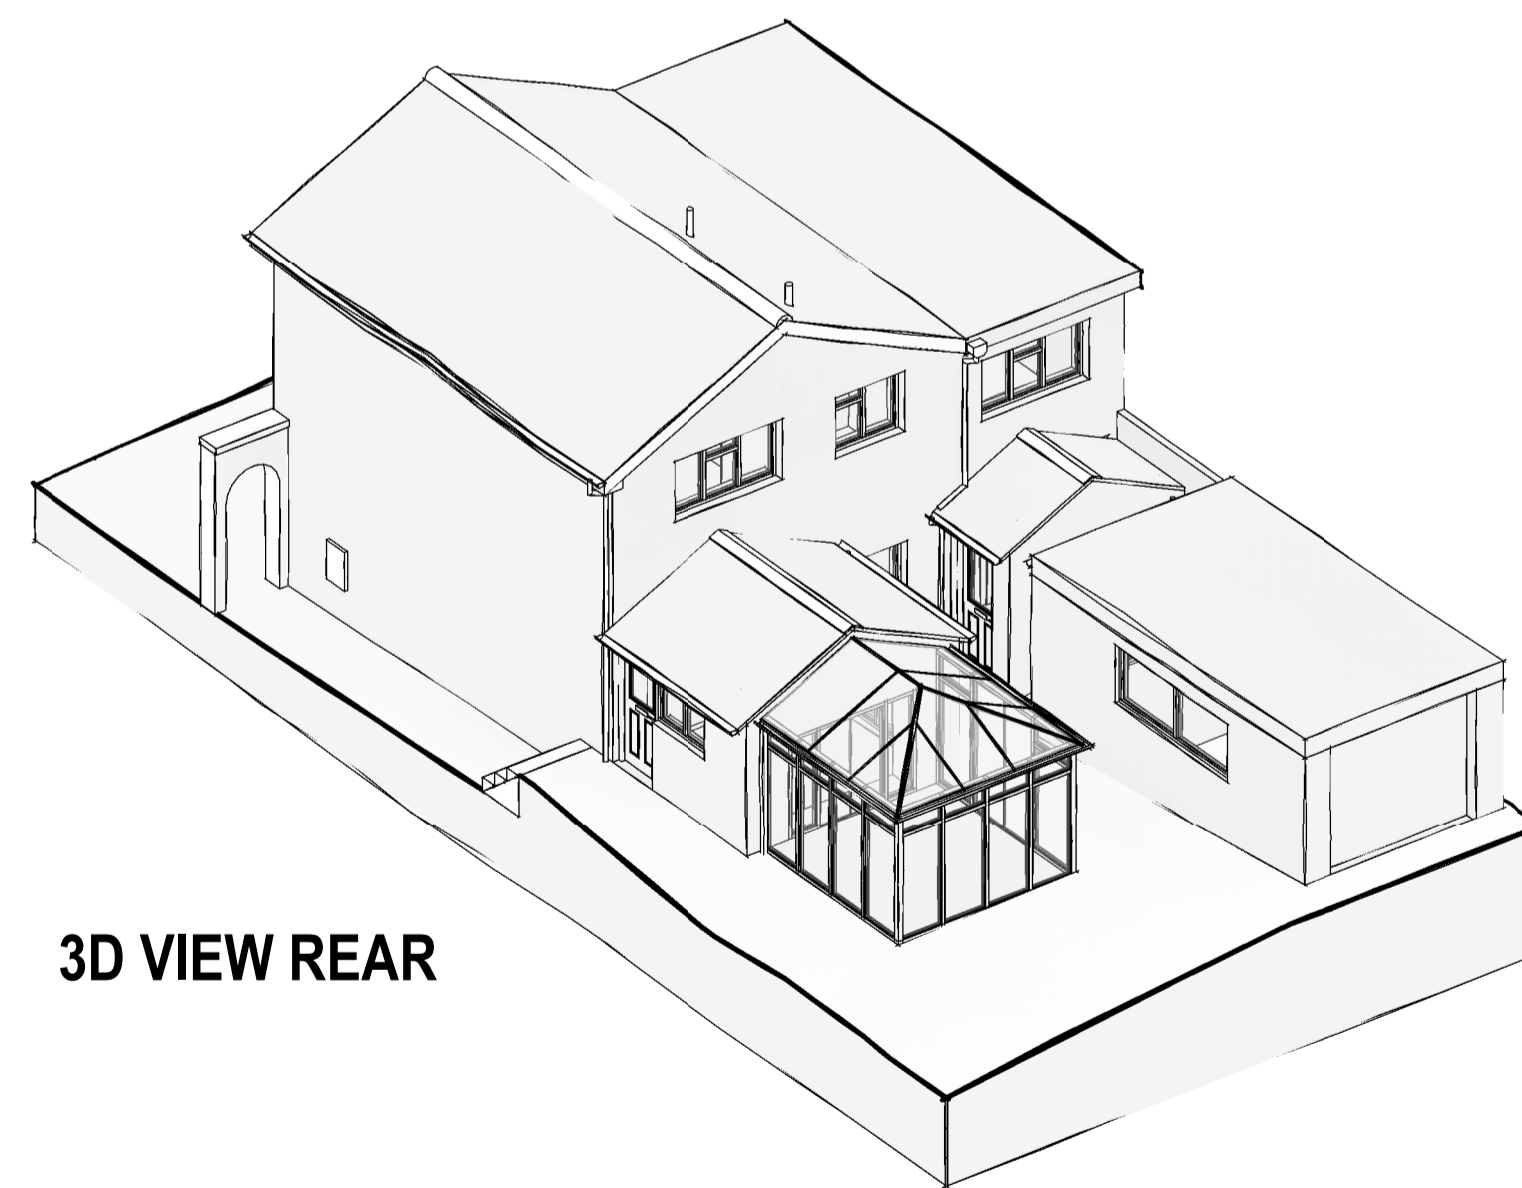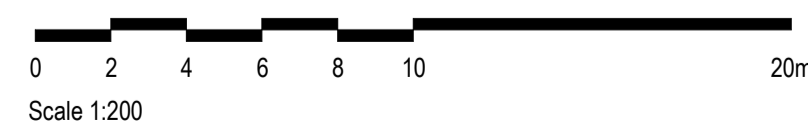

3D VIEW REAR

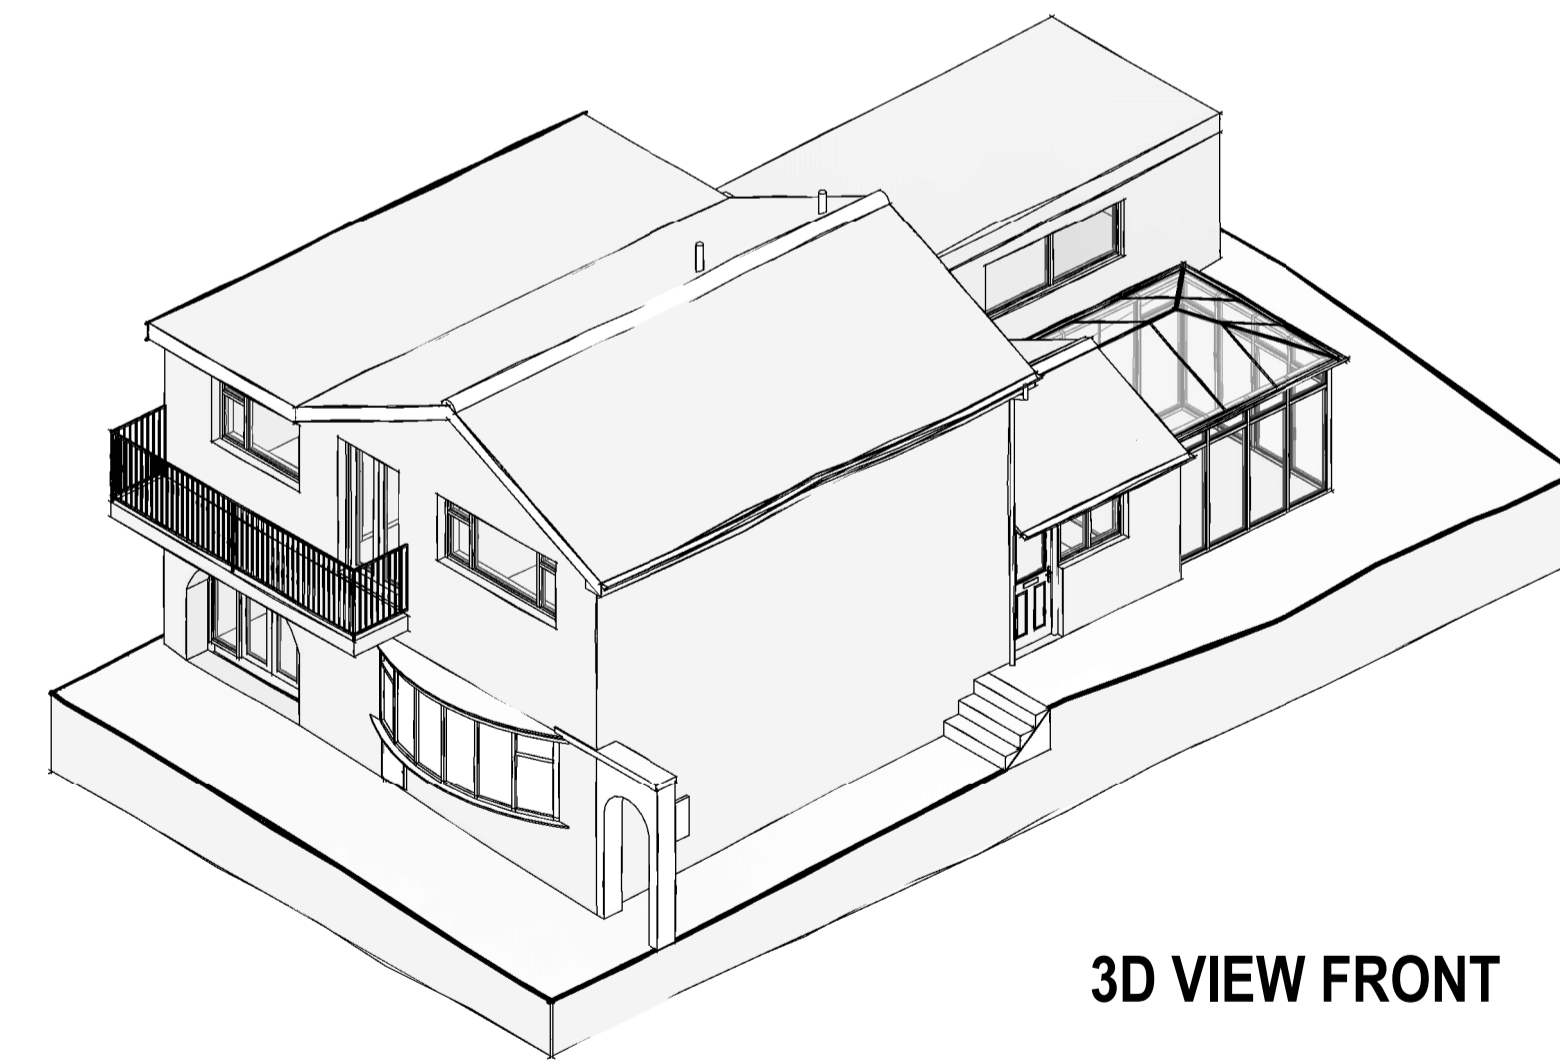

3D VIEW FRONT

P01	FIRST ISSUE	JH	24.09.24
REVISION	DESCRIPTION	BY	DATE

Project:
PROPOSED SINGLE STOREY REAR EXTENSION

Address:
5 STONE ACRE HEIGHTS,
MELTHAM, HOLMFIRTH, HD9 4EF

Client:
MS D TAYLOR & MR J HAMBY

Drawing Title:
GENERAL ARRANGEMENT AS EXISTING
ELEVATIONS & SITE PLAN

Project No: 2406	Drawing No: 0202	Revision: P01
Date: 16/09/24	Scale: As indicated @ A1	Drawn By: JH

Drawing Status: PRELIMINARY

This drawing has been prepared specifically for the purpose of obtaining Planning and/or Building Regulations Approval. Its suitability for other purposes without additional supplementary details and specifications cannot be guaranteed. Only figured dimensions are to be used and all stated dimensions are to be checked on site with any discrepancies being reported to the architectural consultant. This drawing together with the design is the property & copyright of the architectural consultant and must not be reproduced without prior permission.