






FLOOR PLANS
& ELEVATIONS
AS EXISTING


PROPOSED HOUSE EXTENSION
14 ABBEY DRIVE, SHEPLEY, HD8 8DX
DWG No. 686-A01 rev--
SCALE 1:100@A3 DECEMEBER 2024

REV DATE ITEM


AUTH

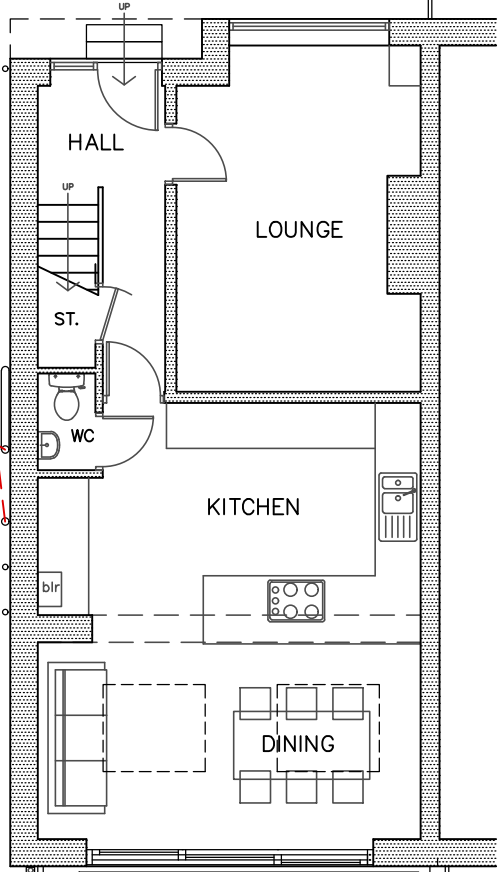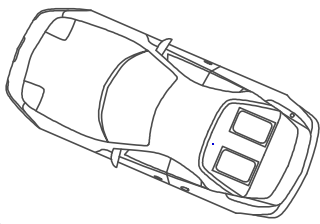 


GROUND FLOOR PLAN

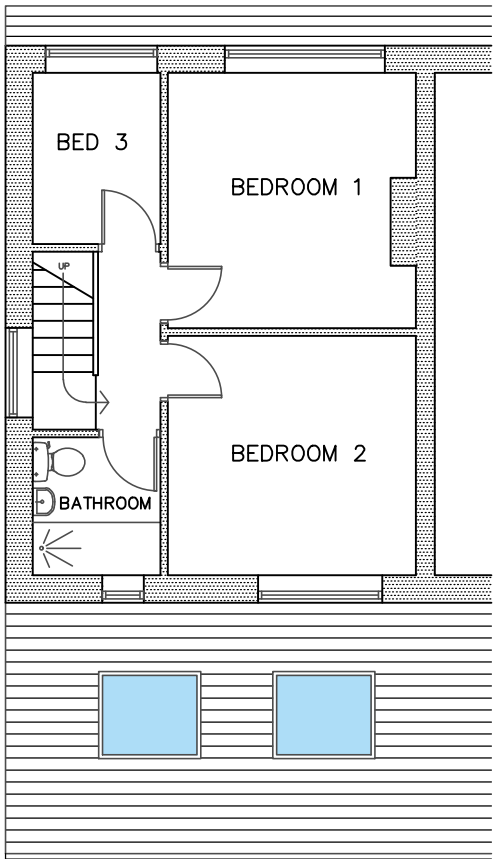


FIRST FLOOR PLAN

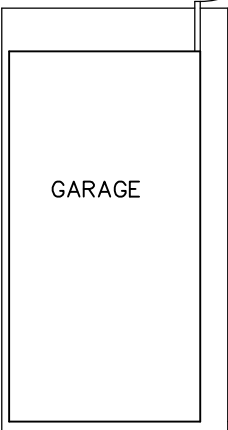


GARDEN

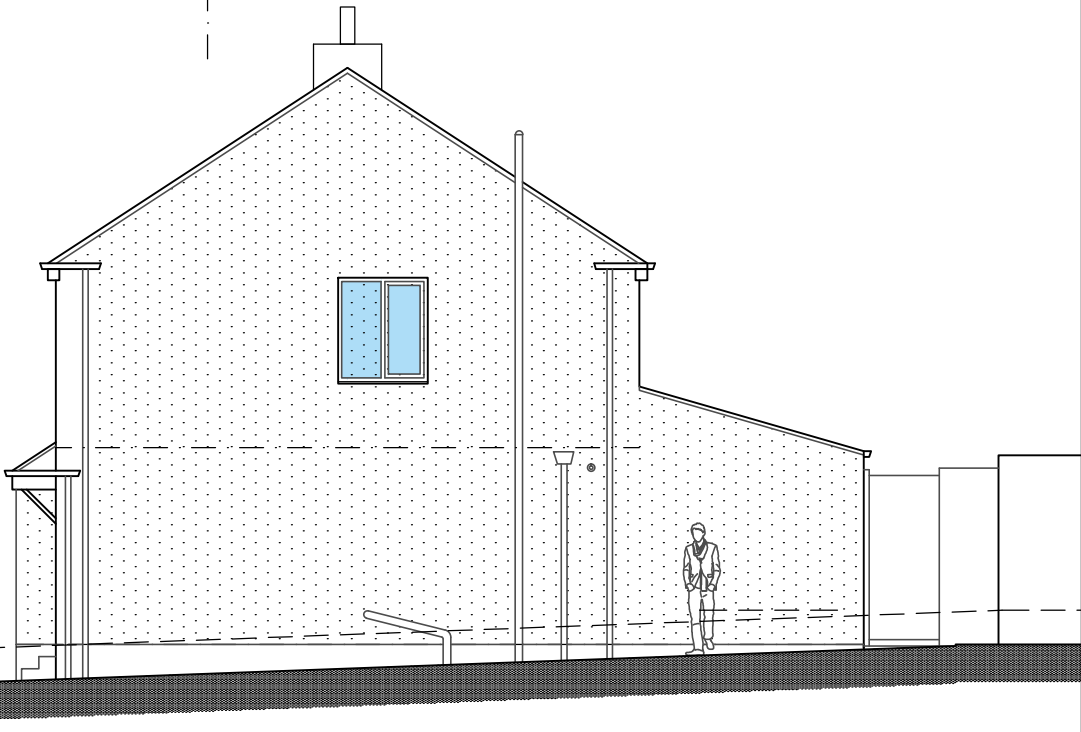

WEST ELEVATION

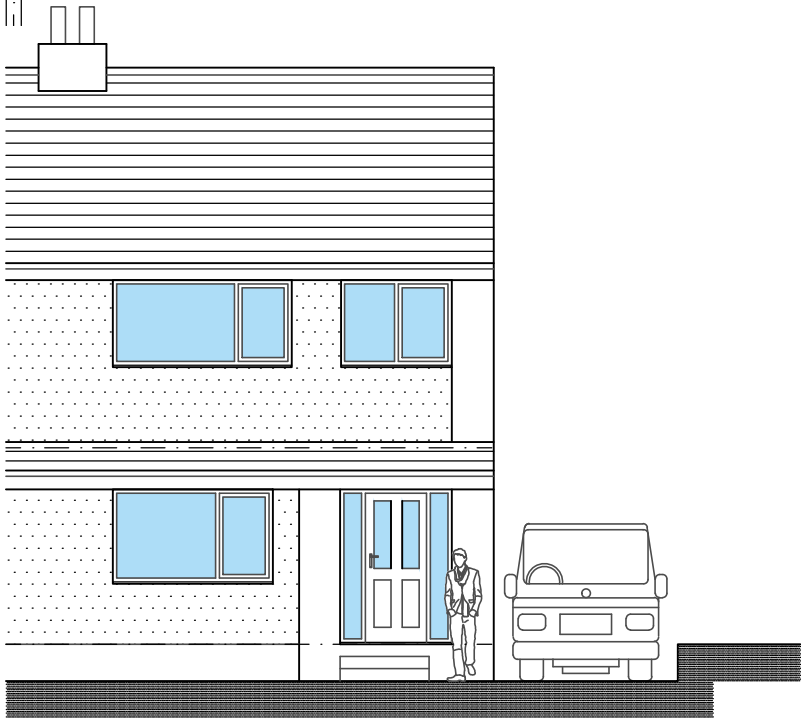

NORTH ELEVATION

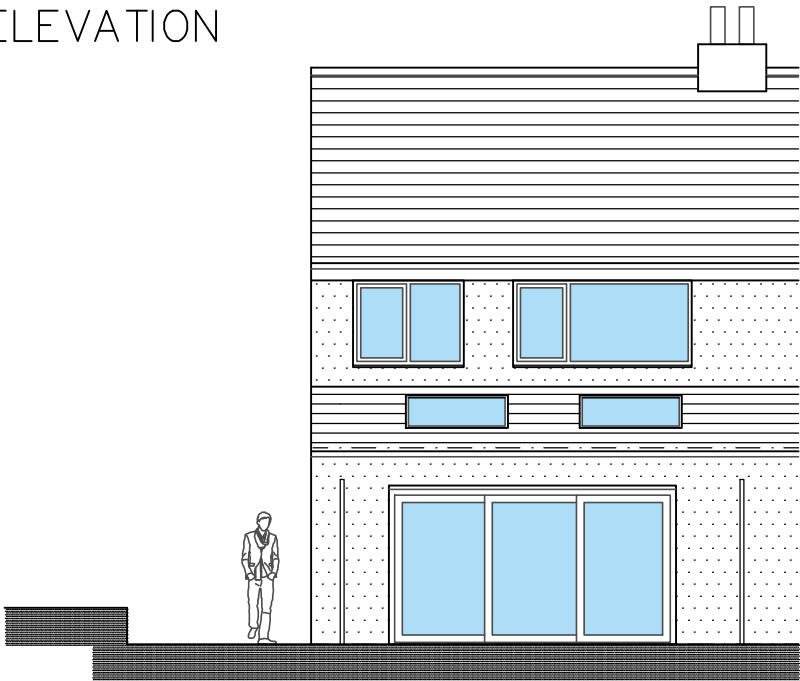

SOUTH ELEVATION