



FLOOR PLANS
& ELEVATIONS
AS PROPOSED

PROPOSED HOUSE EXTENSION
14 ABBEY DRIVE, SHEPLEY, HD8 8DX
DWG No. 686-A02 revA
SCALE 1:100@A3 DECEMEBER 2024


REV	DATE	ITEM	AUTH
A	14/03/25	REDUCED SCHEME FOLLOWING PLANNING COMMENTS	ID

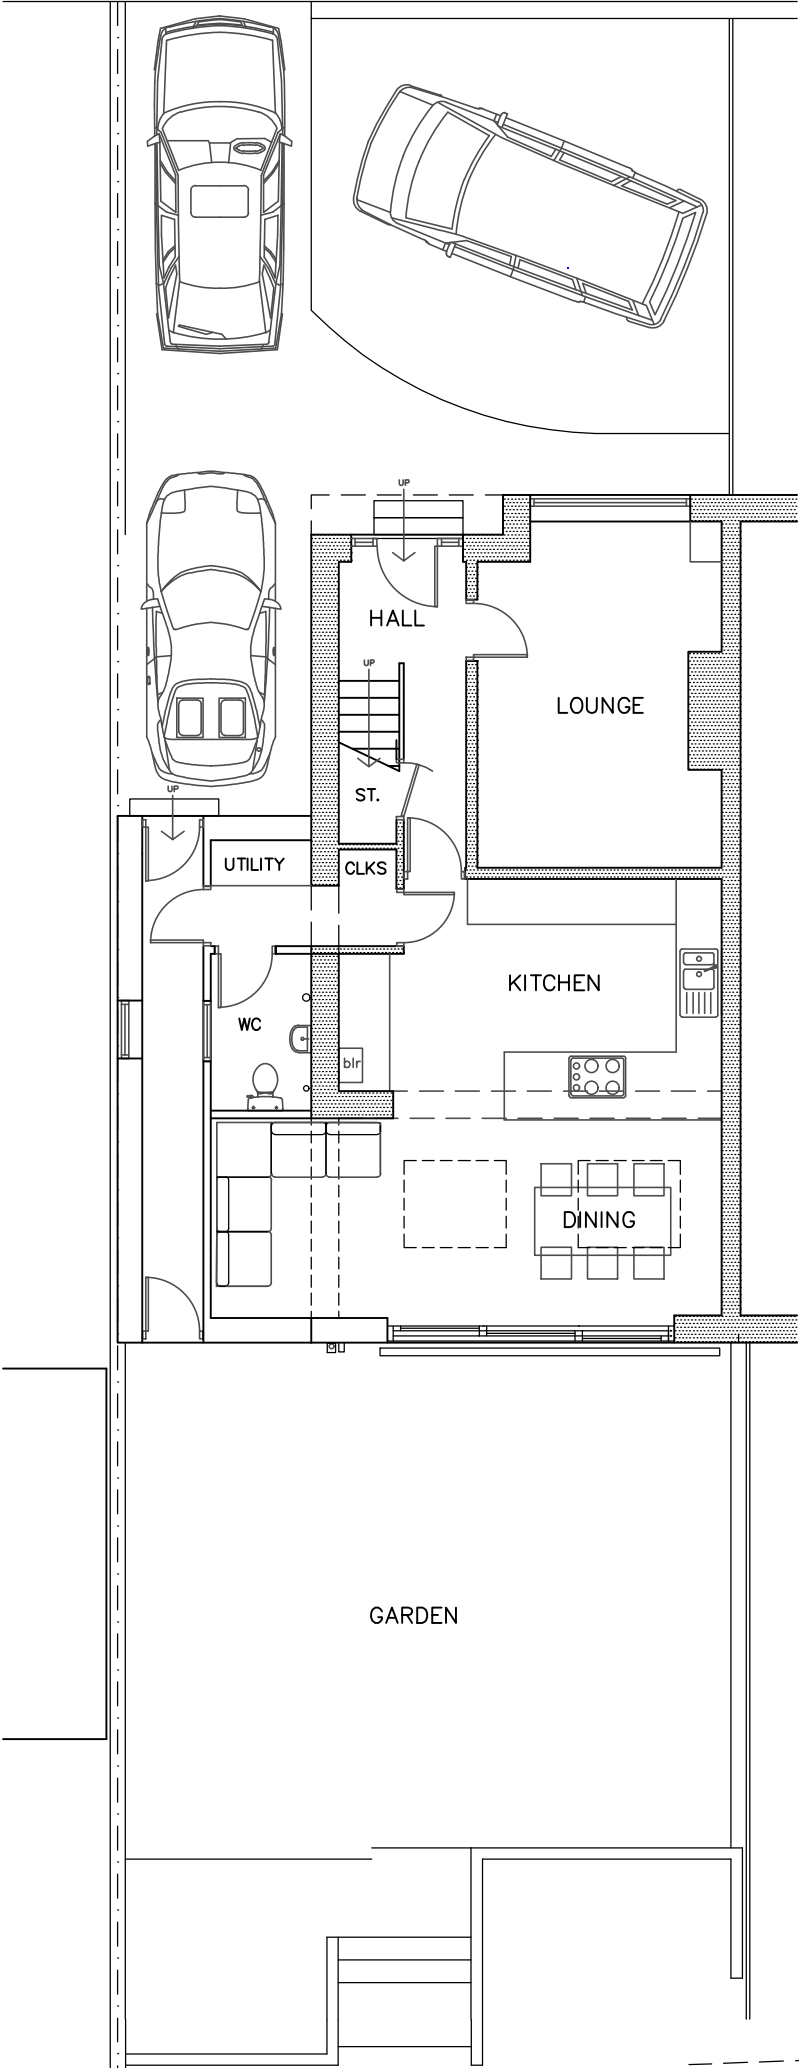


GROUND FLOOR PLAN

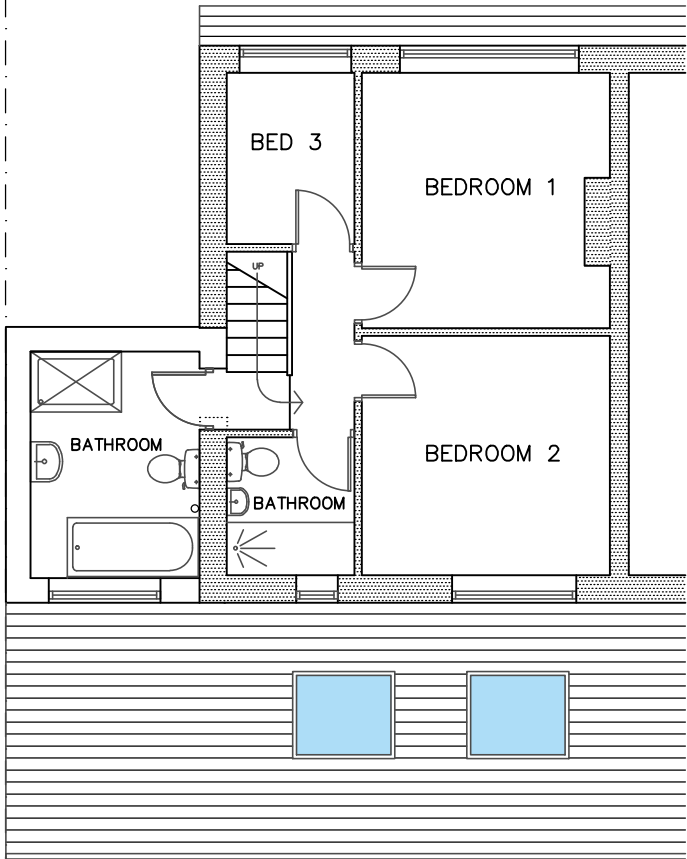


FIRST FLOOR PLAN

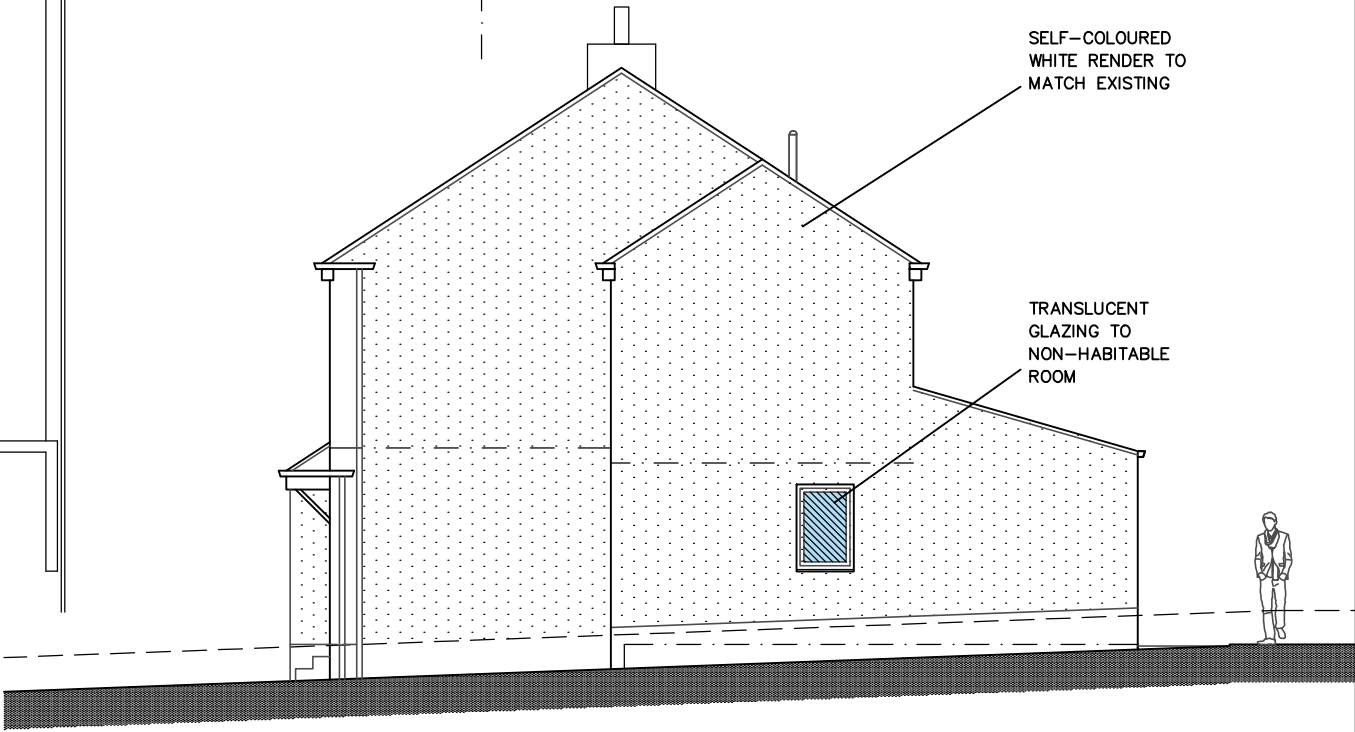

WEST ELEVATION

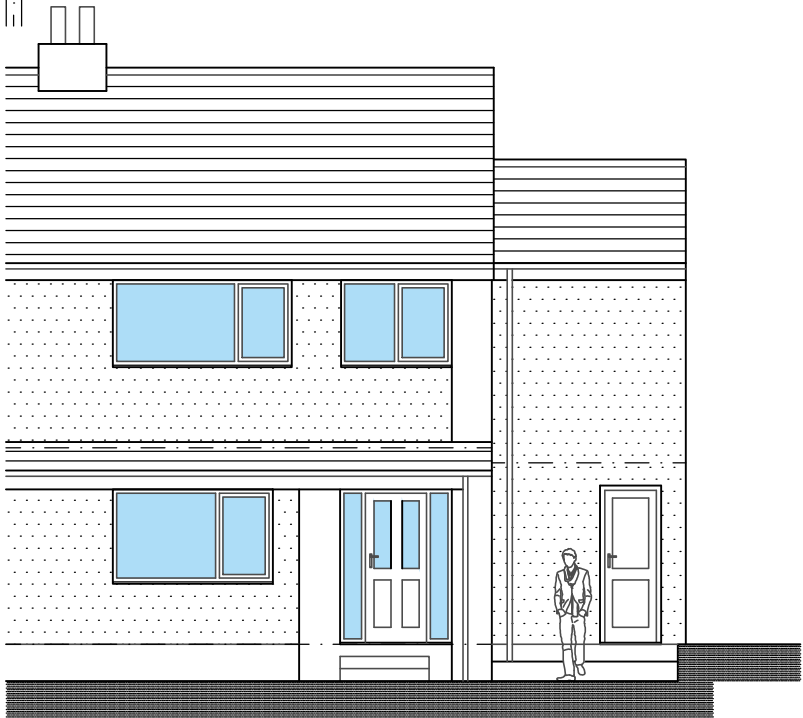

NORTH ELEVATION

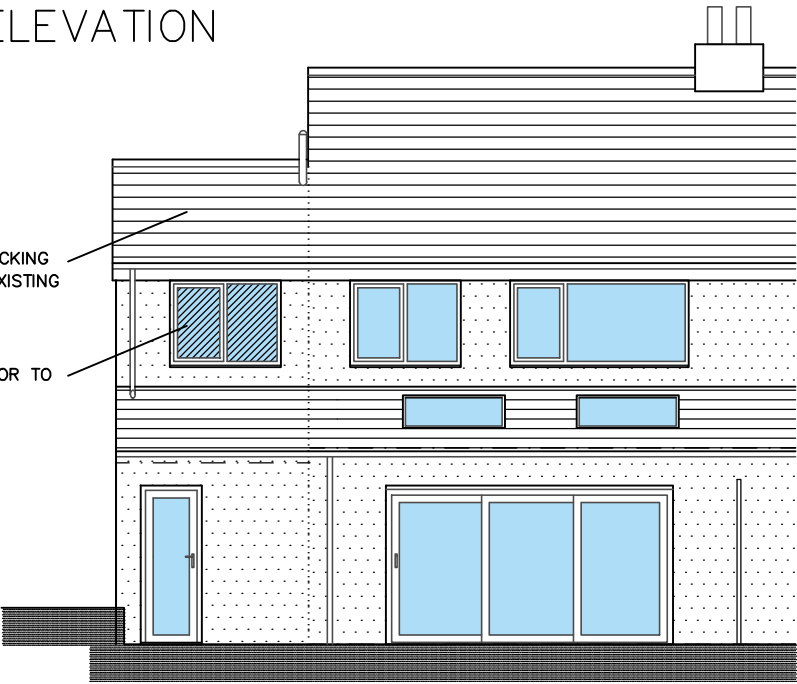

SOUTH ELEVATION