


EAST ELEVATION
1:100

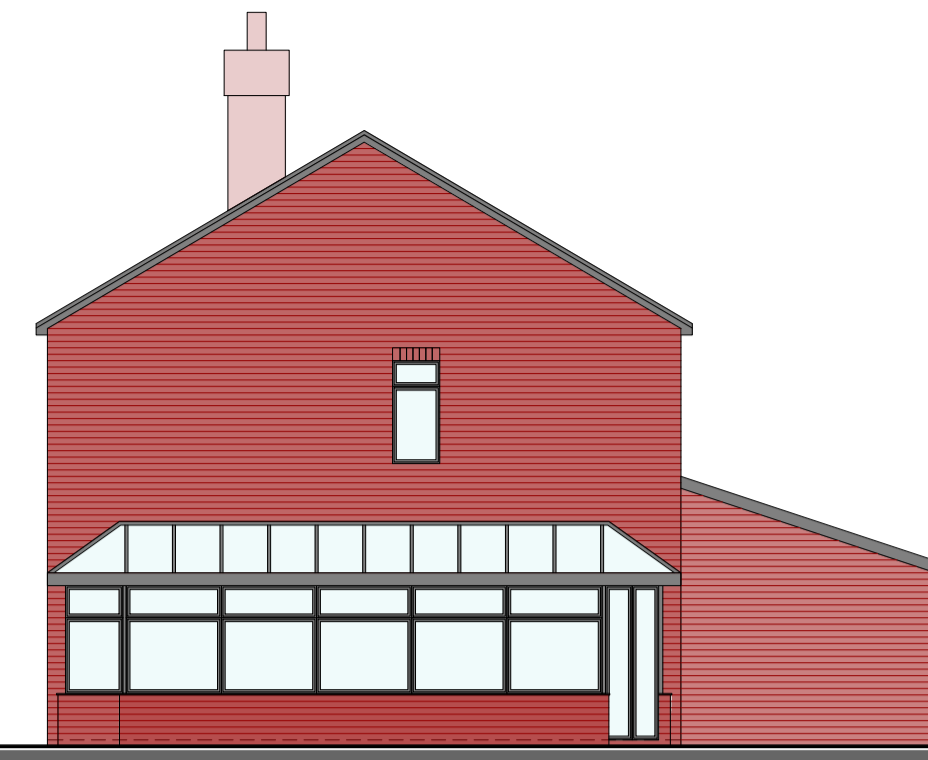


NORTH ELEVATION
1:100




WEST ELEVATION
1:100




SOUTH ELEVATION
1:100

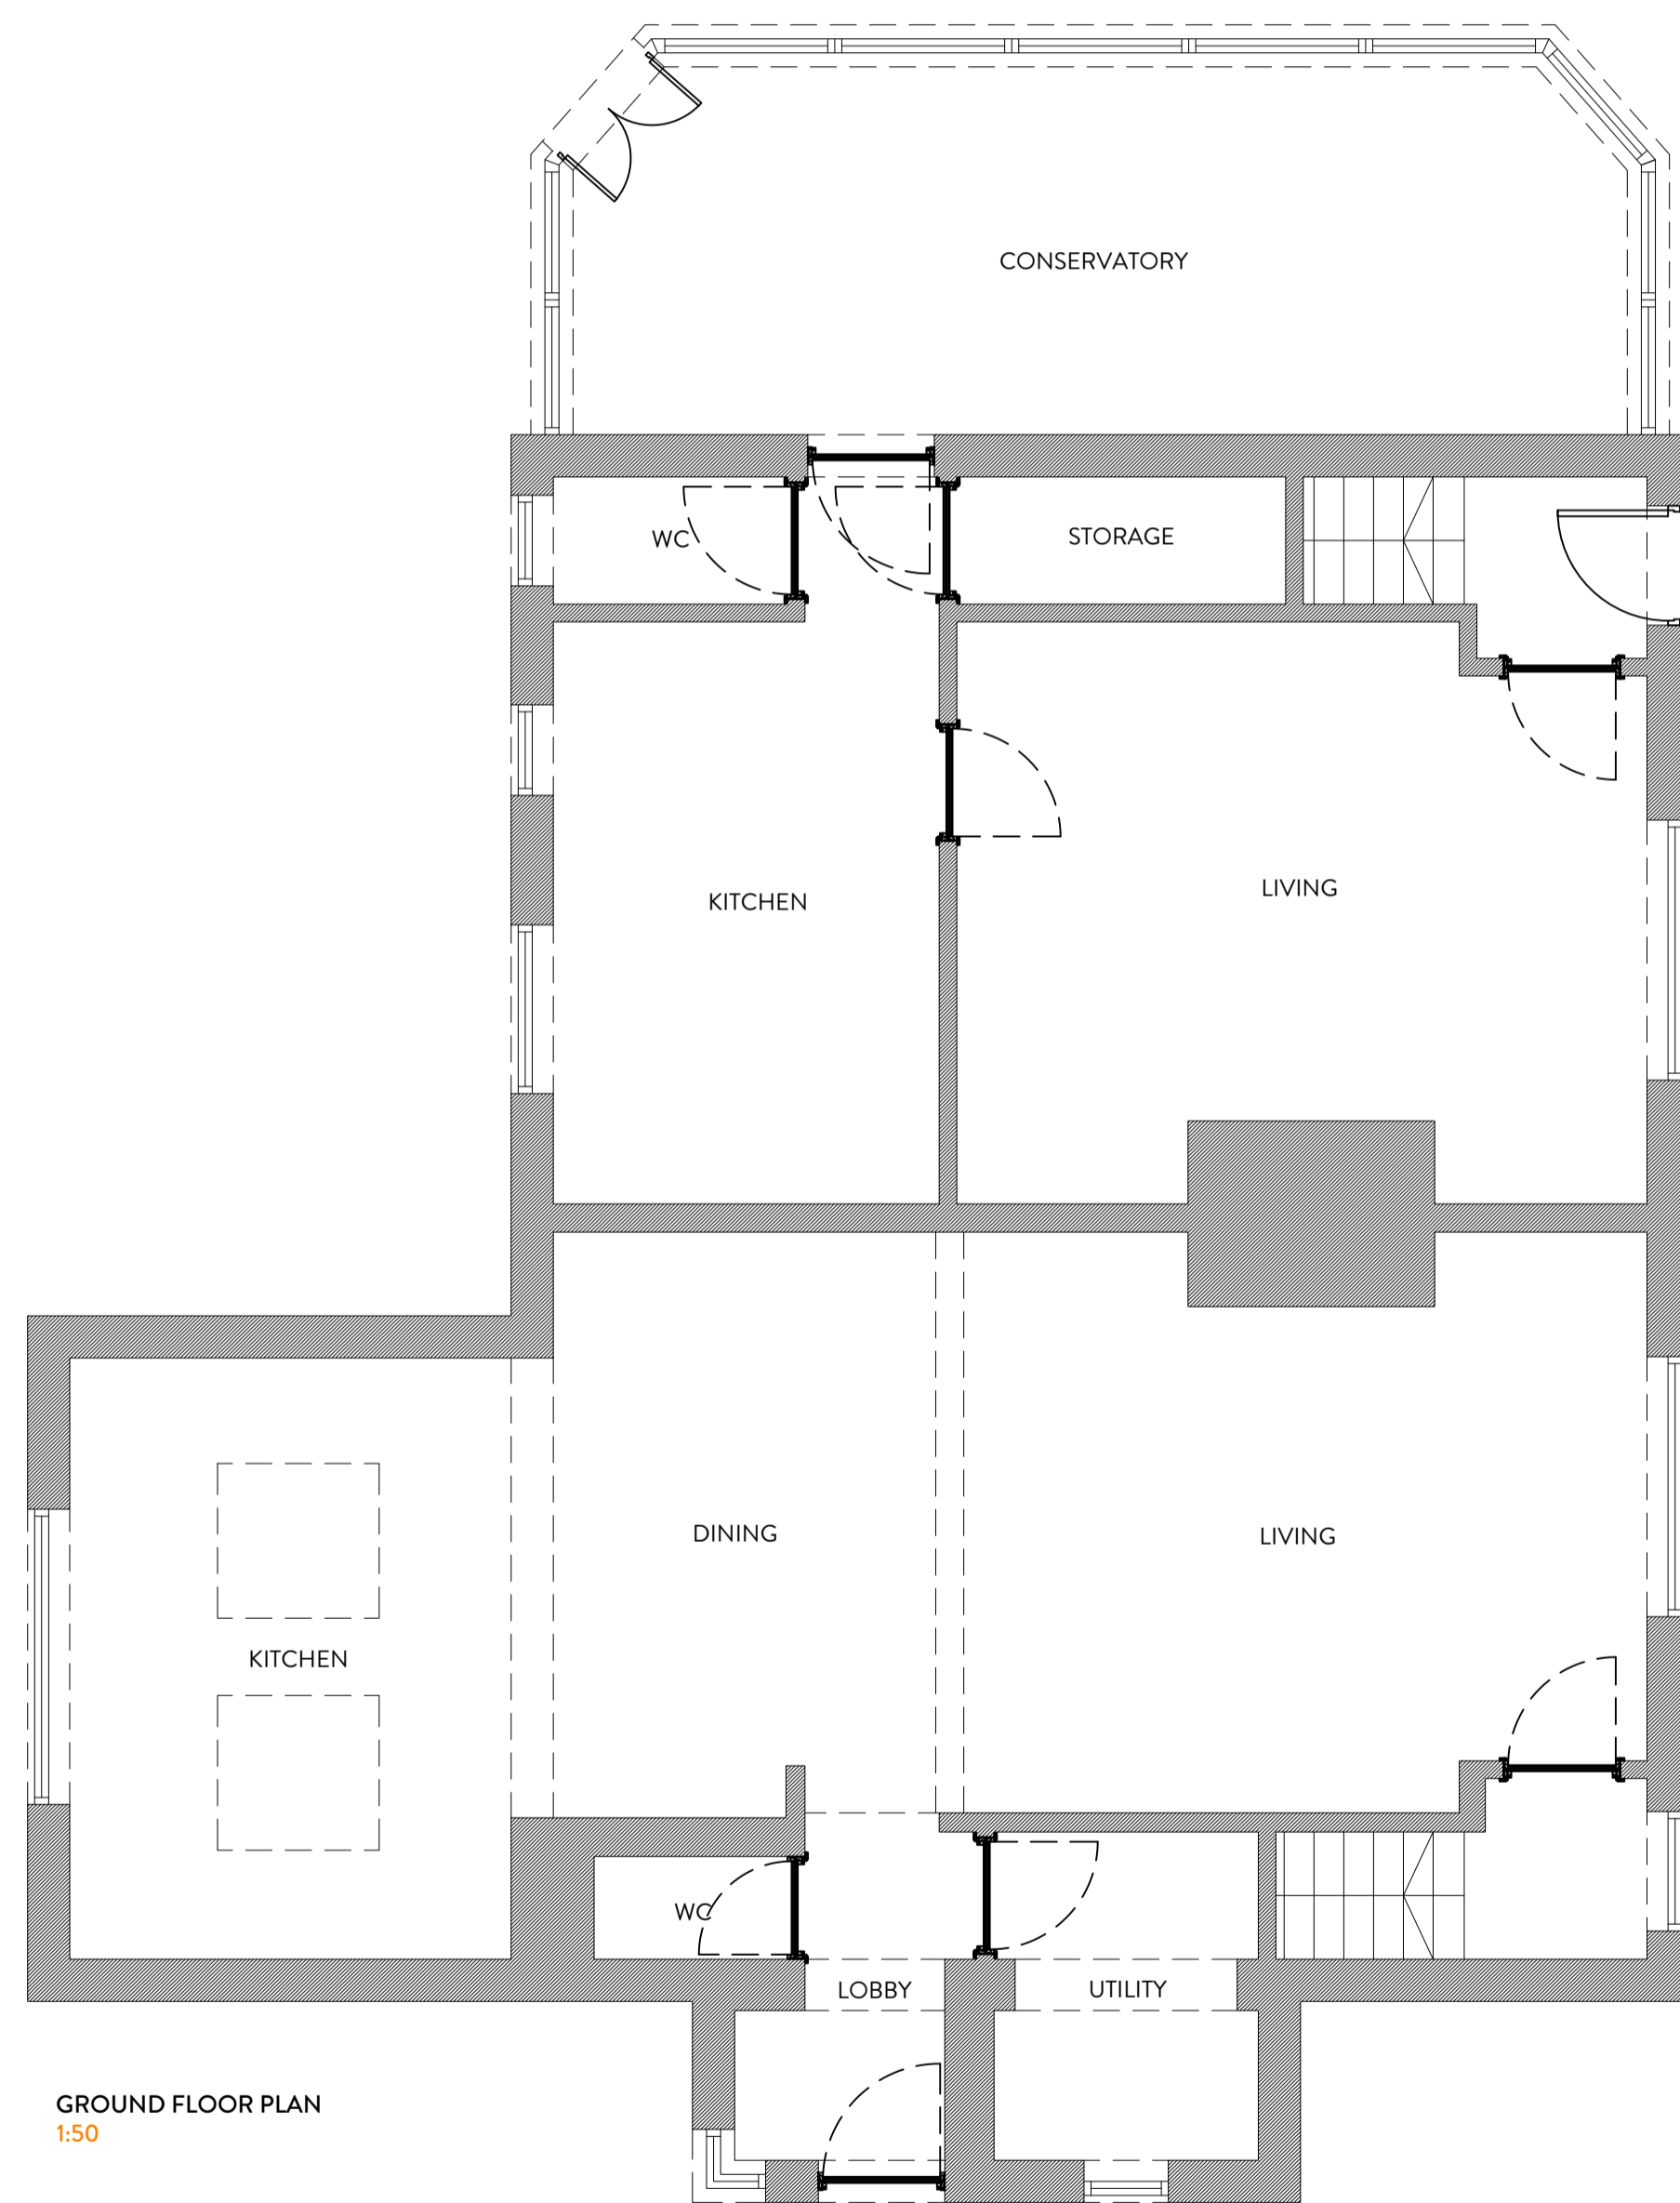

GROUND FLOOR PLAN
1:50

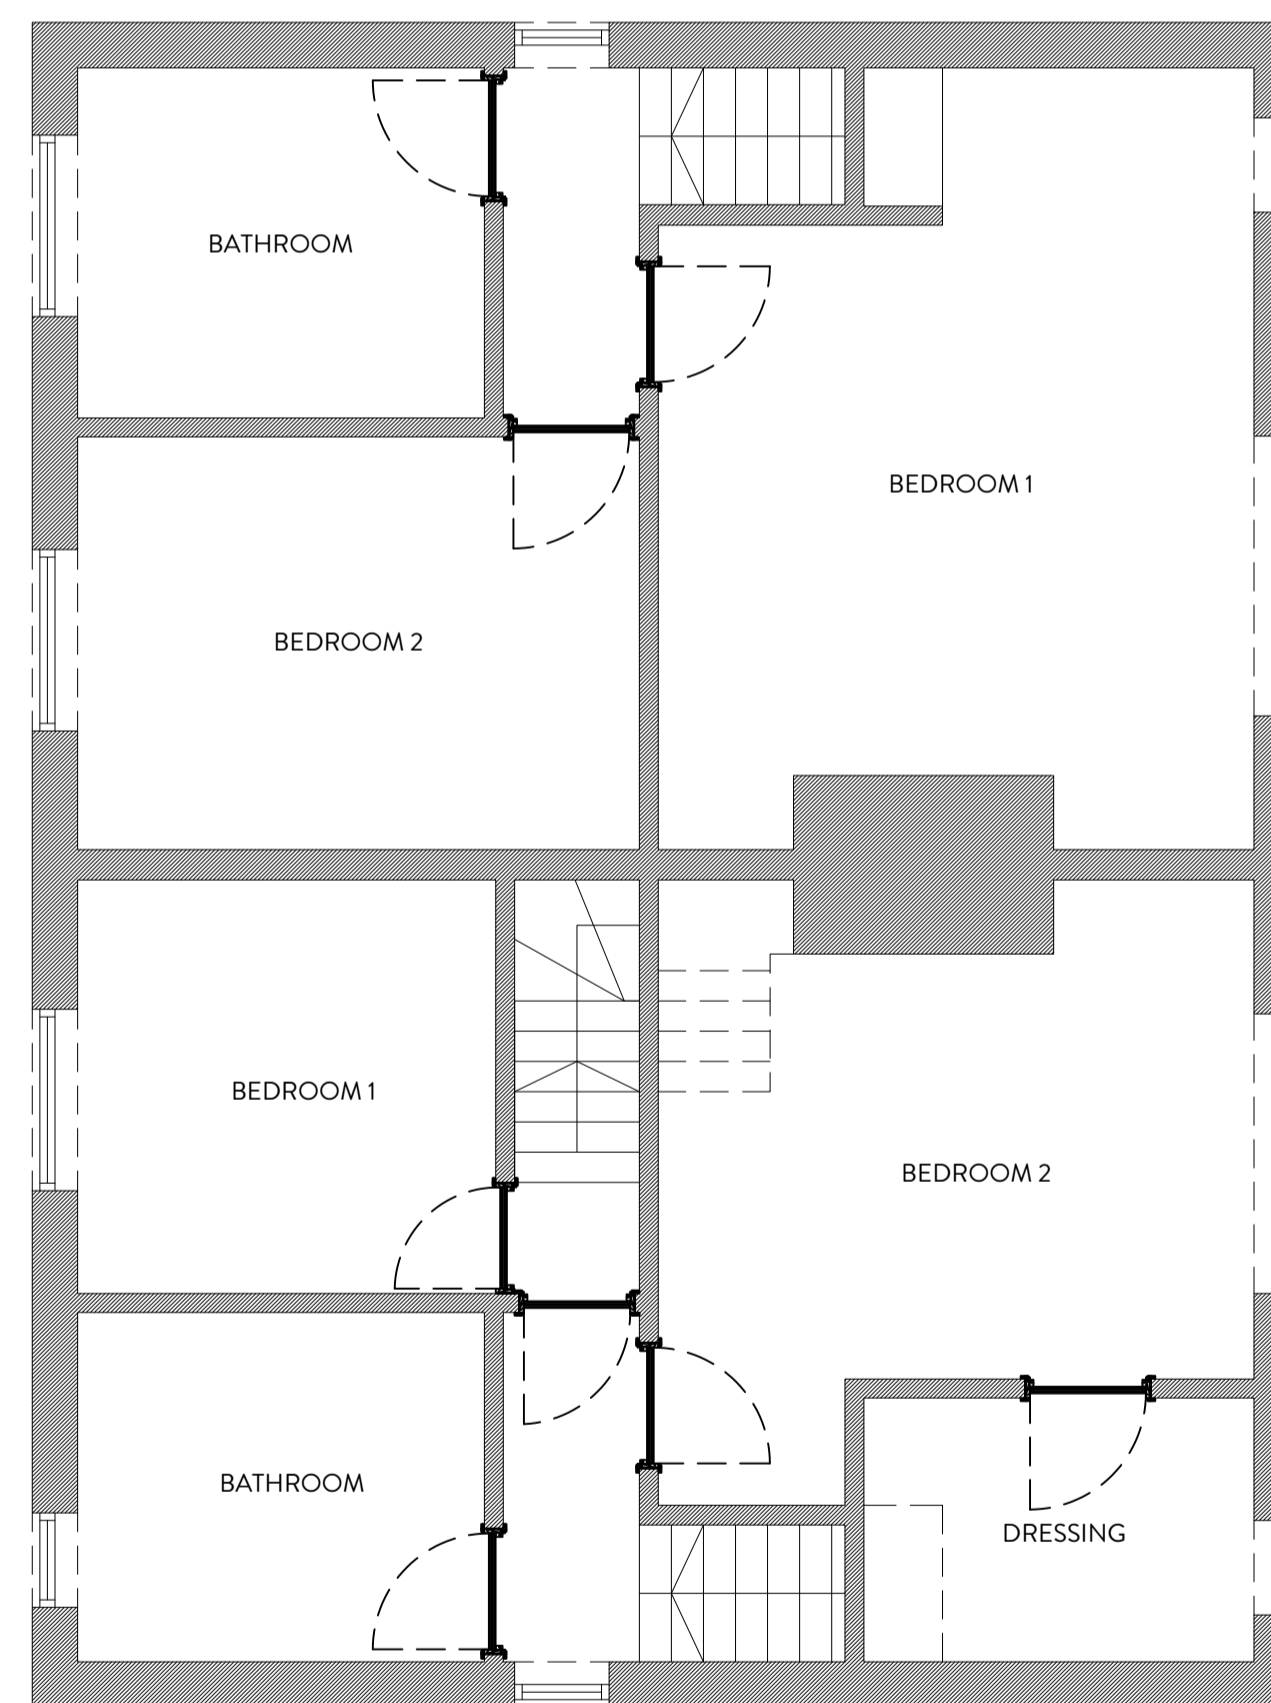

FIRST FLOOR PLAN
1:50

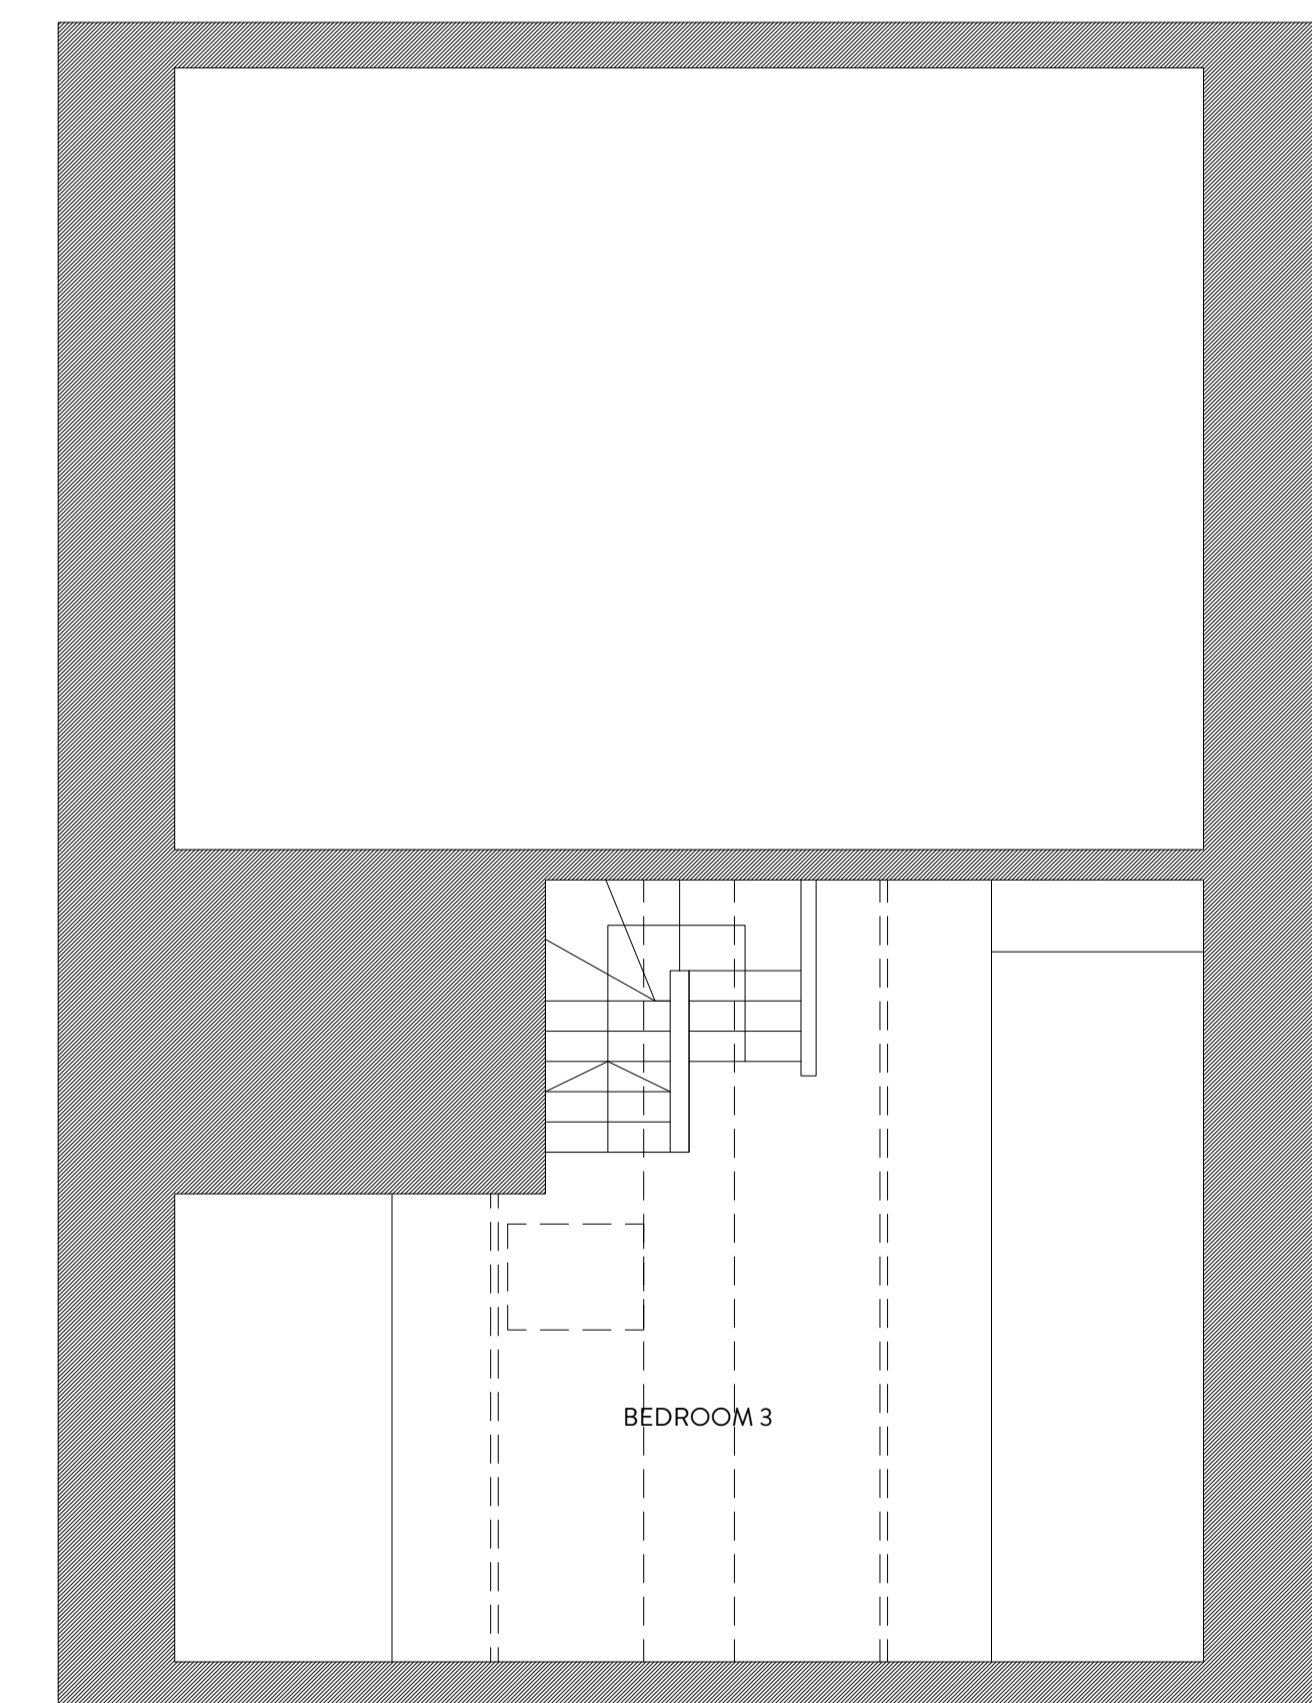

REVISION	DESCRIPTION	DATE	NOTES

STATUS PLANNING DRAWING		PROJECT TITLE SPEN LANE	
ORANGE DESIGN STUDIO. ARCHITECTURAL PRACTICE <small>hello@orangedesignstudio.co.uk 59A, Huddersfield Road, Mirfield, WF14 8AA orangedesignstudio.co.uk 01924 650930</small>		DRAWING TITLE EXISTING GA	
		SCALE 1:50	PROJECT REFERENCE ODS_24/915
PAPER SIZE A1	DRAWN CF	CHECKED JH	DATE 27/11/24
CLIENT NATALIE MAGUIRE		REVISION /	
<small>COPYRIGHT © ORANGE DESIGN STUDIO LIMITED</small>			