


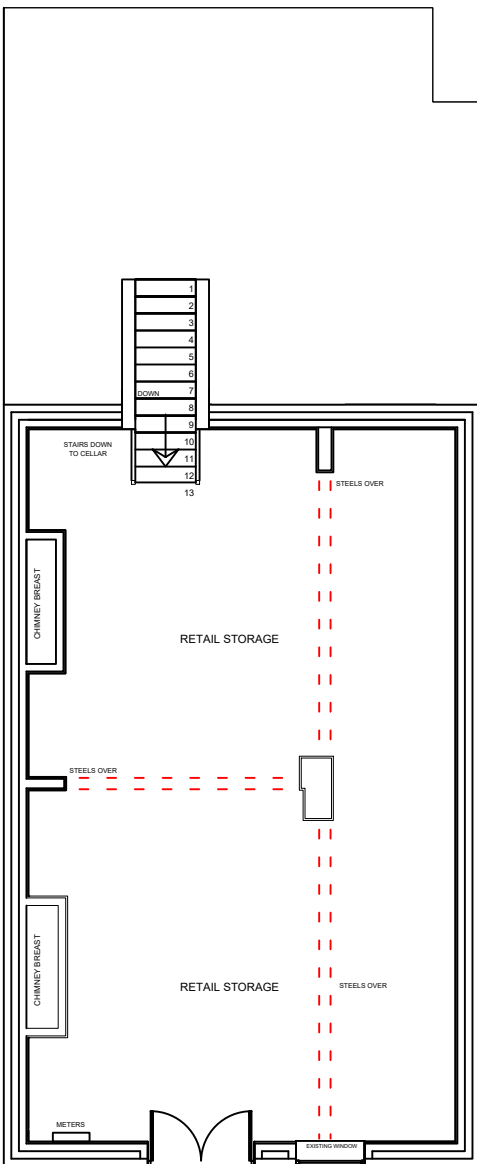
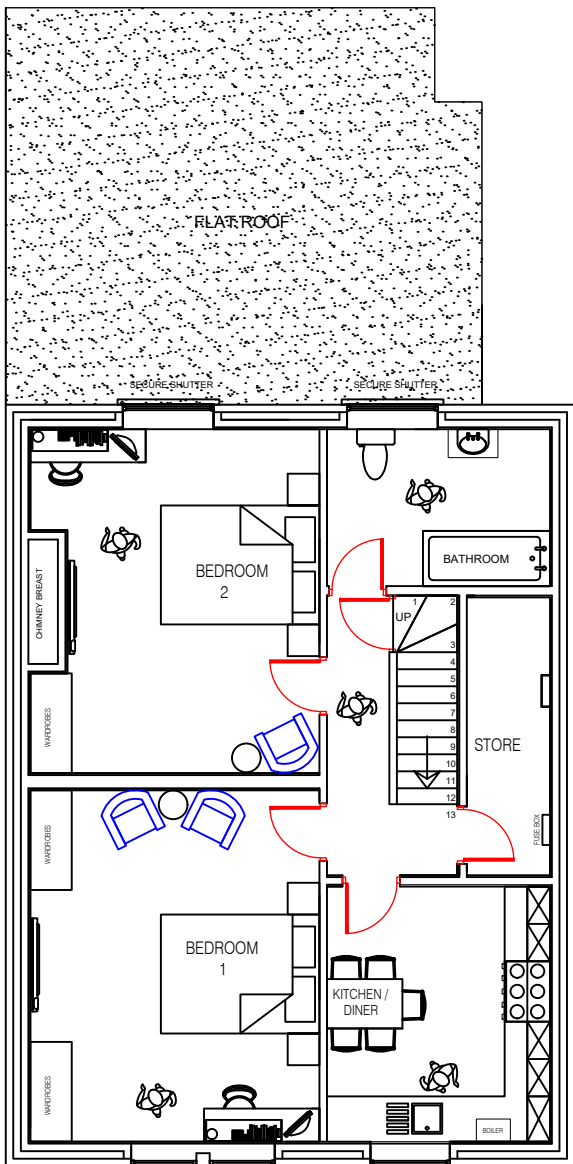


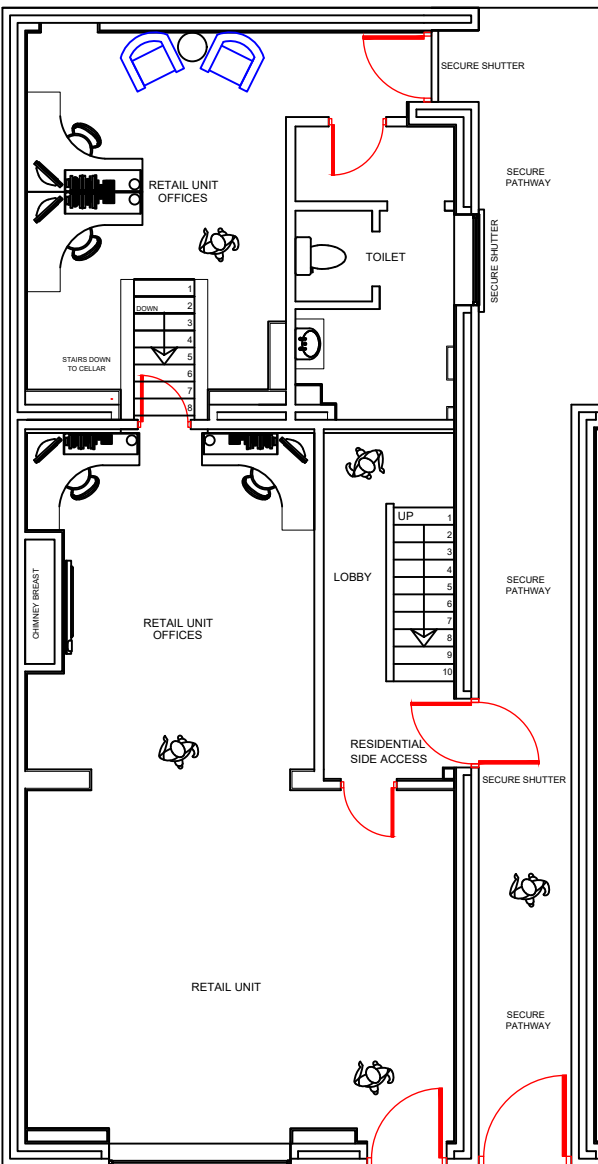


Existing Basement Plan

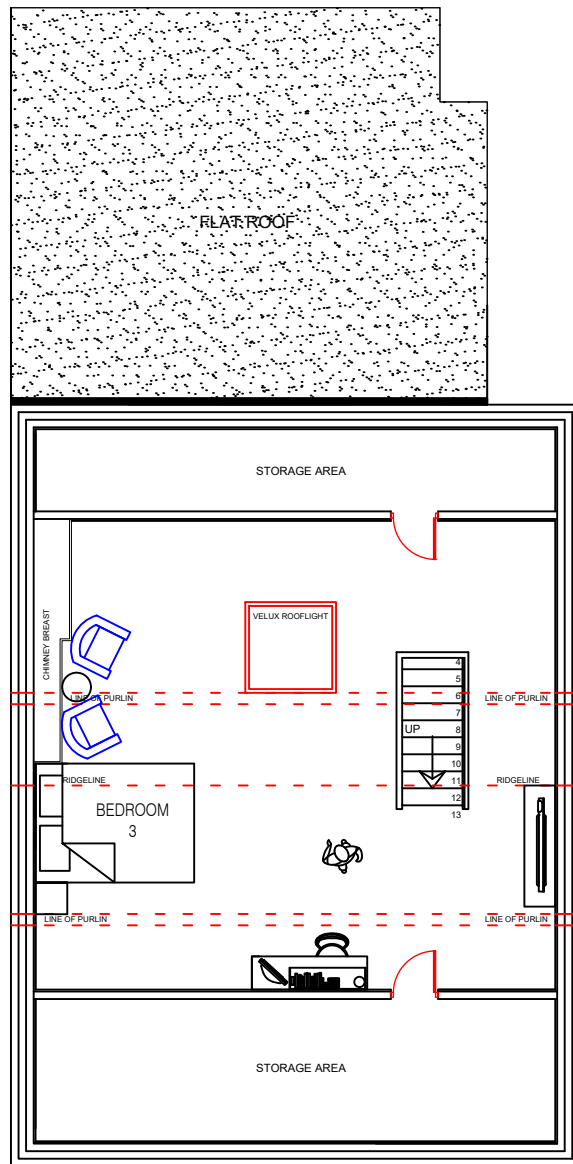


Existing First Floor Plan

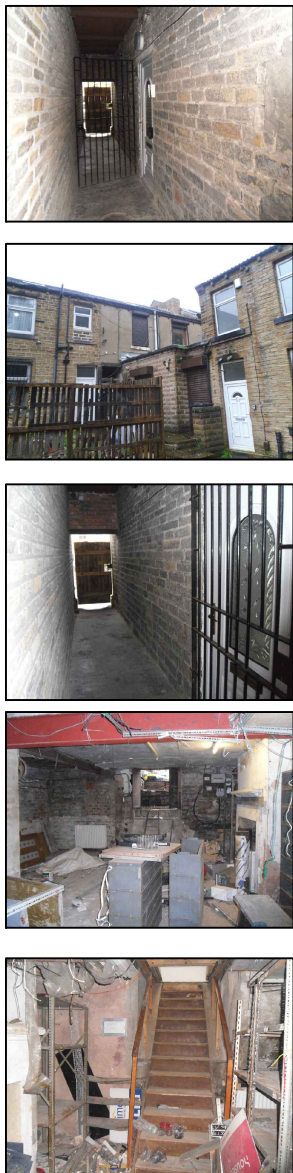

Existing Second Floor Plan

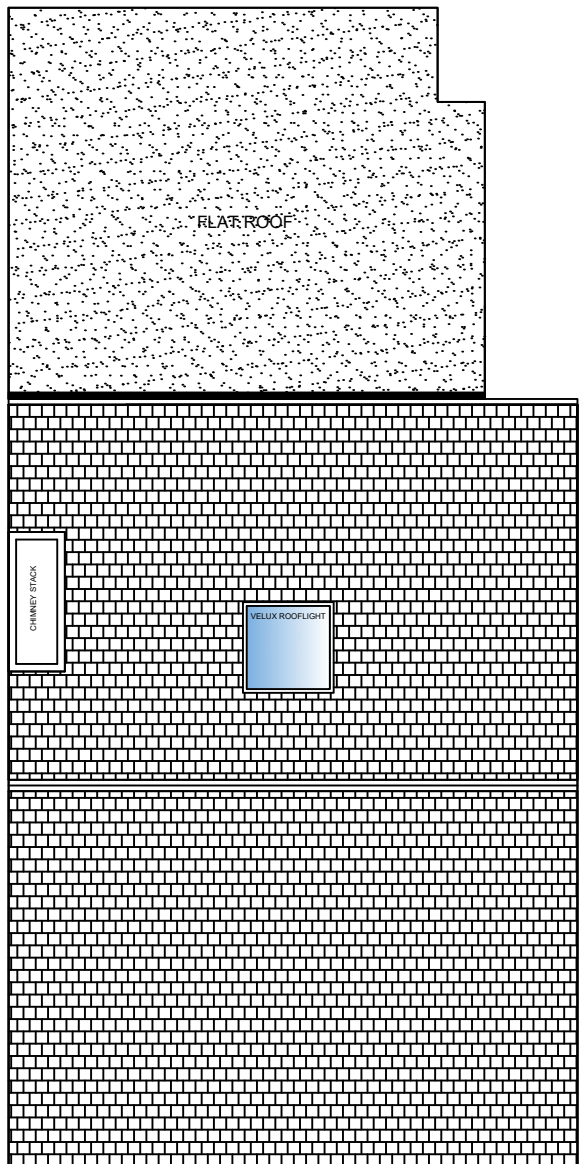


Existing Roof Plan

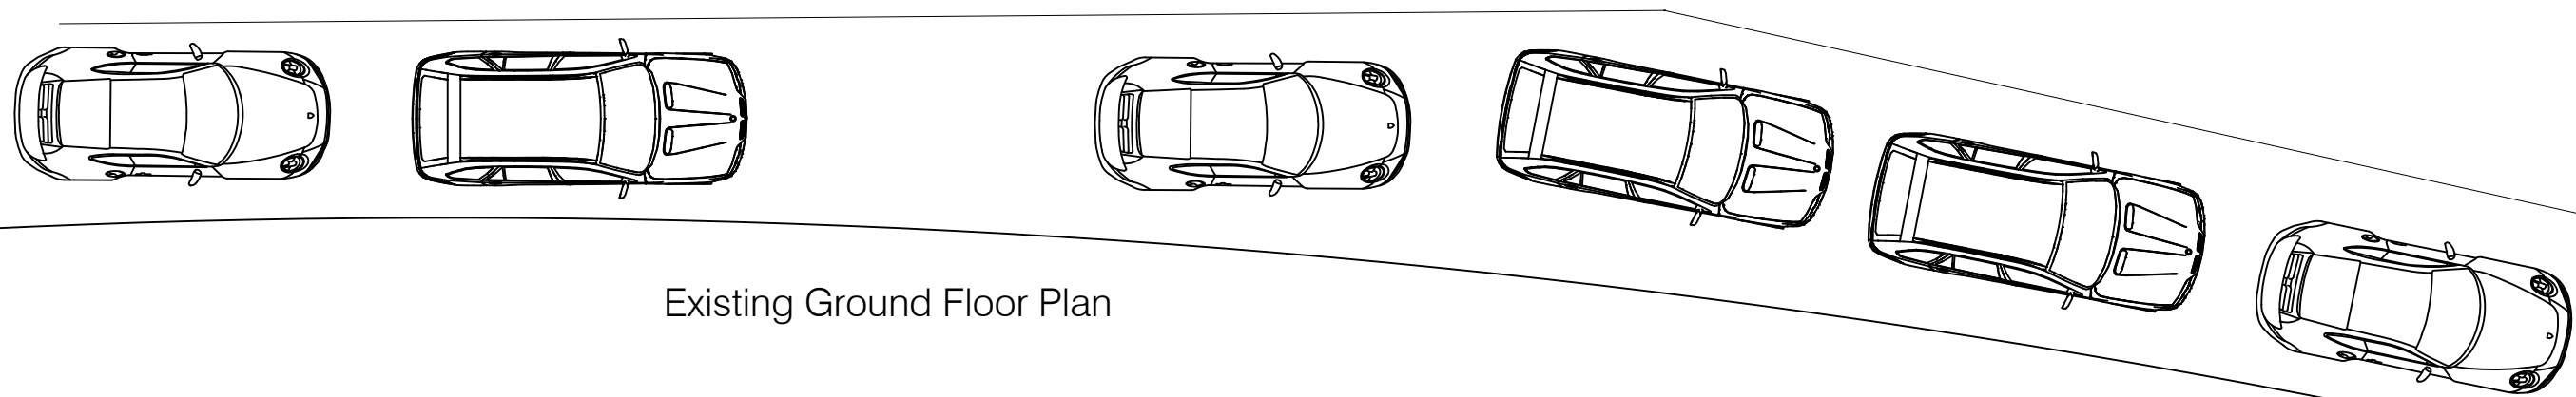

Existing Ground Floor Plan

115, Bradford Road, Fartown, Huddersfield, Kirklees, HD1 6DZ

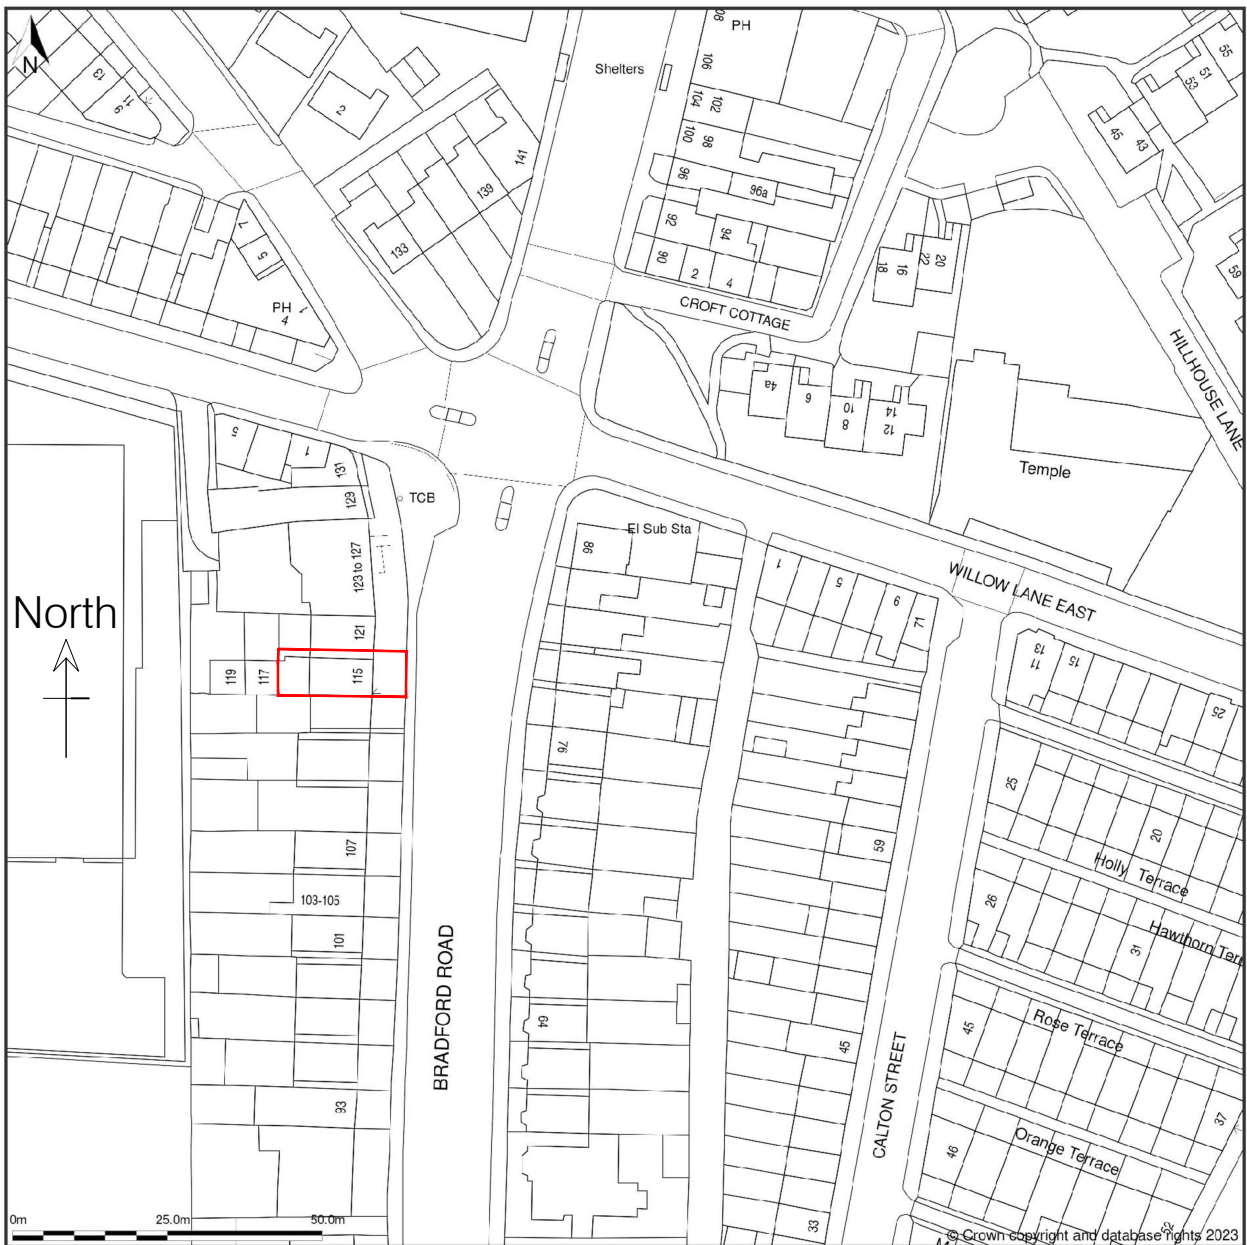

■ Architectural design ■ Planning & Building Regulations ■ Landscape architecture ■ 3D Visualisation & model making			
CLIENT			
MR.KHALID.RAFIQUE			
115, BRADFORD, ROAD, FARTOWN HUDDERSFIELD, HD1.6DZ			
DRAWING OF			
PROPOSED, REAR, & FRONT, DORMERS BASEMENT, IMPROVEMENT, NEW, STAIR, ACCESS STUDENT, FLAT, UPGRADES, & TAKEAWAY ALONG, WITH, INTERNAL, ALTERATIONS			
EXISTING, PLANS & ELEVS			
drawing no	rev	date	
DWG-002	-	NOV-23	
scale	drawn	checked by	checked date
1:100@A1	SMT	KR	NOV-23