



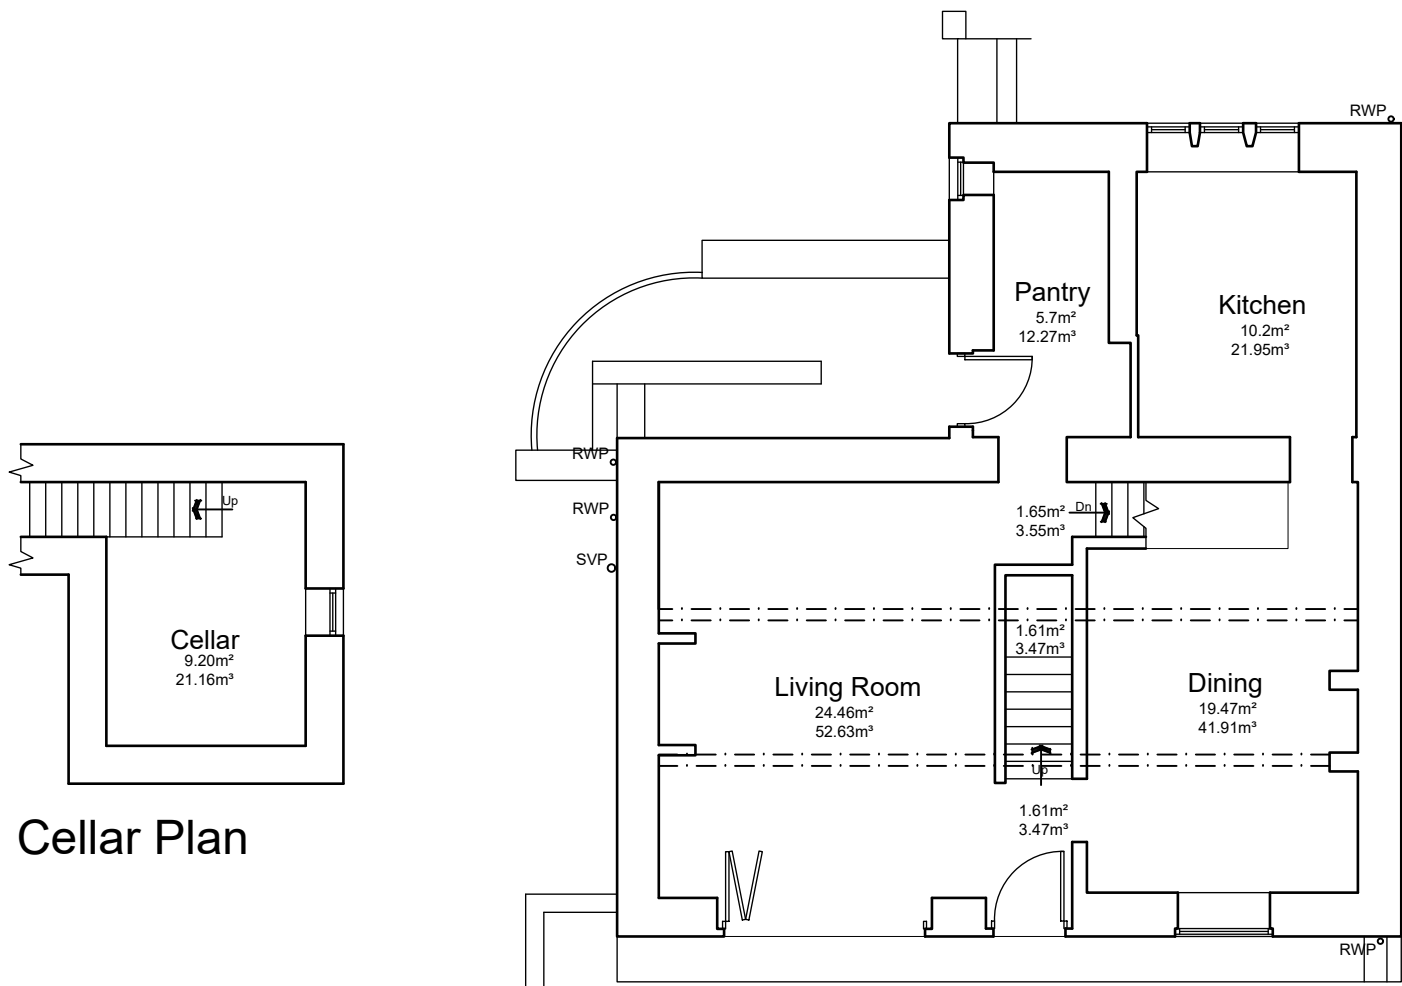

Cellar Plan

Ground Floor Plan

Ground Floor & Cellar
Total - 162.04m³
(excluding garden shed)

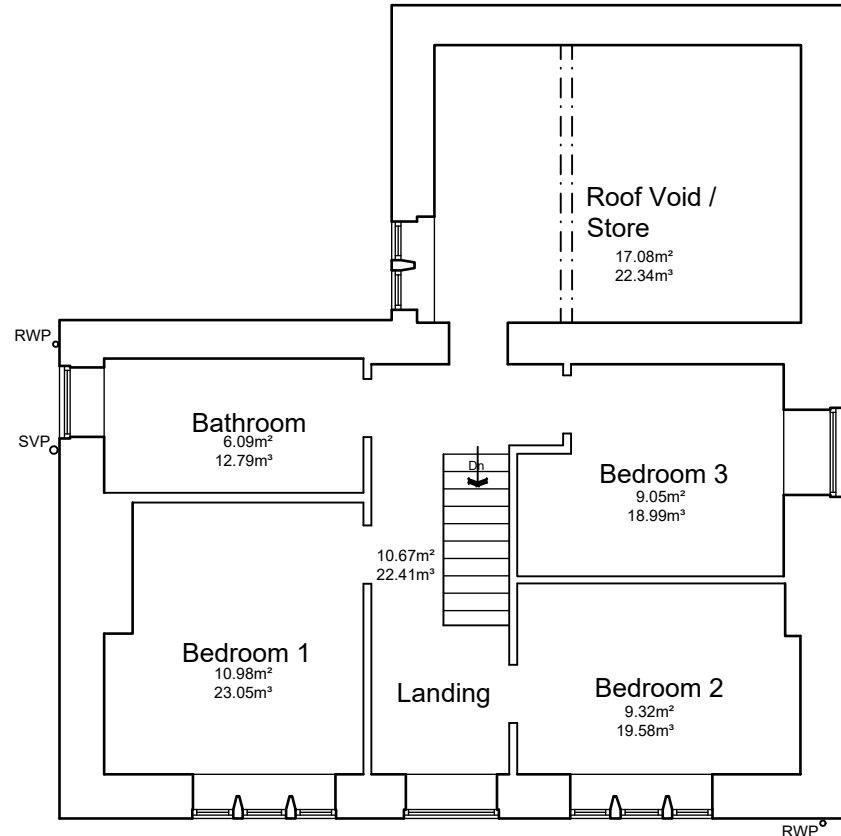

First Floor Plan

First Floor & Roof
Total - 182.39m³


TOTAL
VOLUME -
344.44 m³




South West Elevation
(side)




South East Elevation
(front)

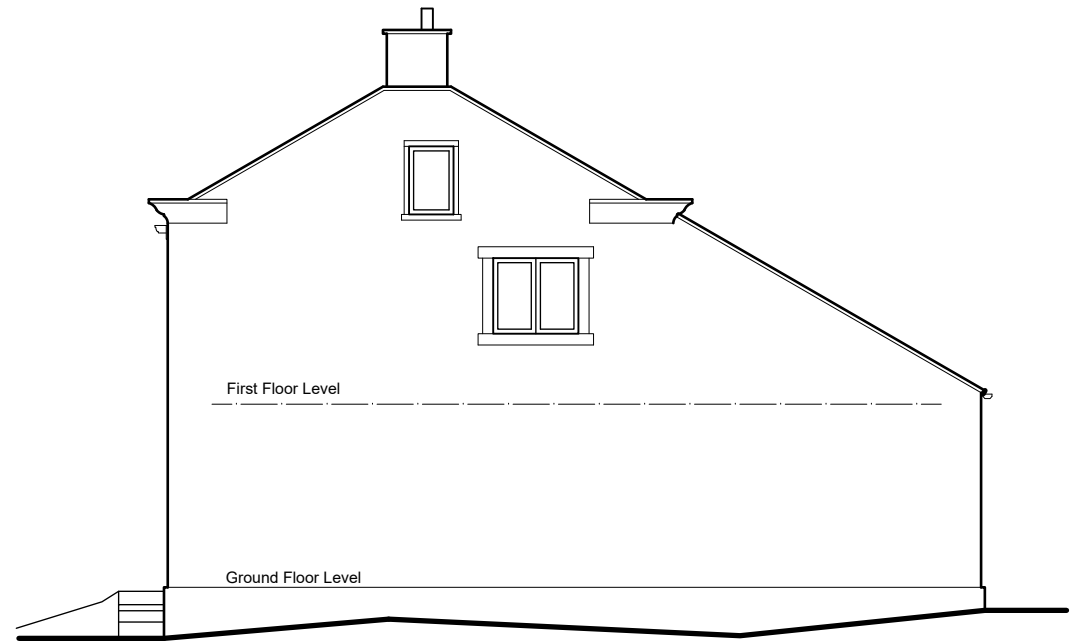

North East Elevation
(side)

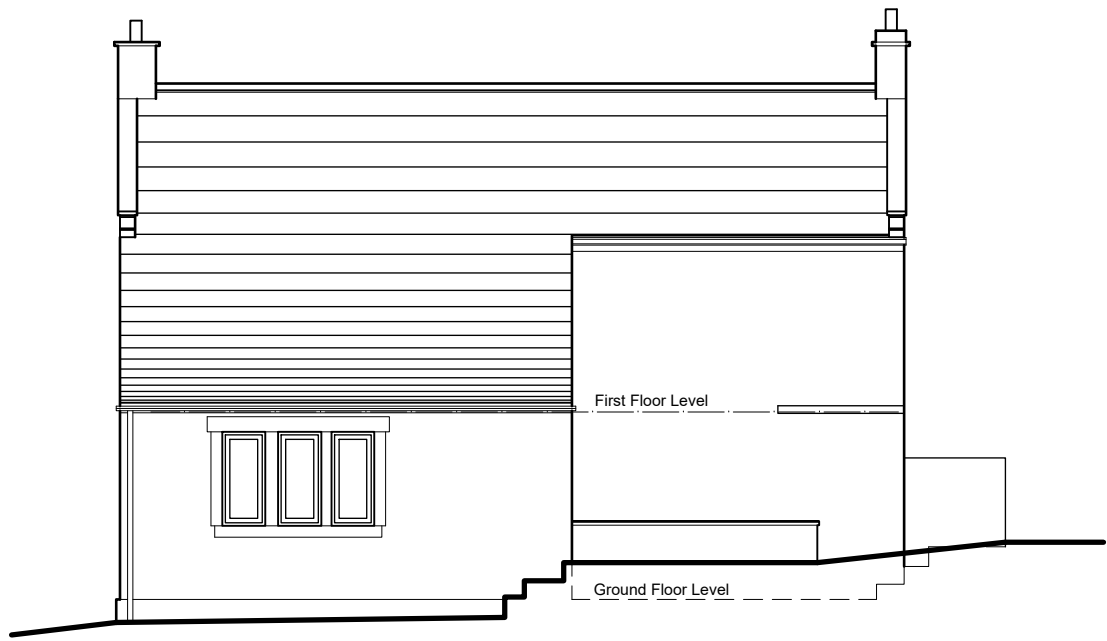

North West Elevation
(rear)

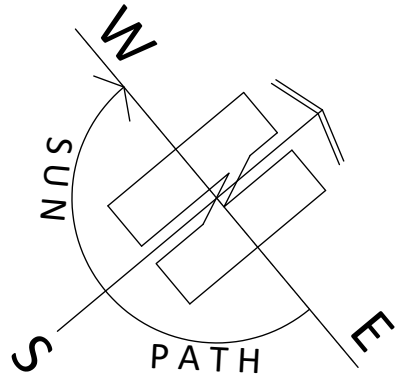

ARCHITECTURE | PLANNING | DESIGN

Malkin Farm
Brow Lane
Holmfirth
HD9 2RJ
07946872499
paul@paulmatthewsarchitectural.co.uk
www.paulmatthewsarchitectural.co.uk

Company Registration Number: 09898149 — Company
Registered in England and Wales

Project
Erection of Single Storey Front and First Floor Rear
Extension (revised proposals) Single Storey Rear
Extension and Alterations to Dwelling at, 26,
Greenhill Bank Road, New Mill, Holmfirth, HD9 1ER
Client

Mr & Mrs S Wood

Drawing Title/Issue

General Arrangement as Existing

scale 1:100
date 12/2024
sheet size A2
dwg. no. 24/1003/03a

1:100

