

ARCHITECTURE | PLANNING | DESIGN

Malkin Farm
Brow Lane
Holmfirth
HD9 2RJ
07946872499
paul@paulmatthewsarchitectural.co.uk
www.paulmatthewsarchitectural.co.uk

Company Registration Number: 09898149 – Company Registered in England and Wales




Project
Erection of Single Storey Front and First Floor Rear Extension (revised proposals) Single Storey Rear Extension and Alterations to Dwelling at, 26, Greenhill Bank Road, New Mill, Holmfirth, HD9 1ER
Client

Mr & Mrs S Wood



Drawing Title/Issue

General Arrangement as Proposed

scale	date	sheet size	dwg. no.
1:100	12/2024	A2	24/1003/04b

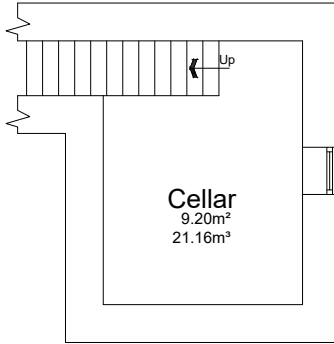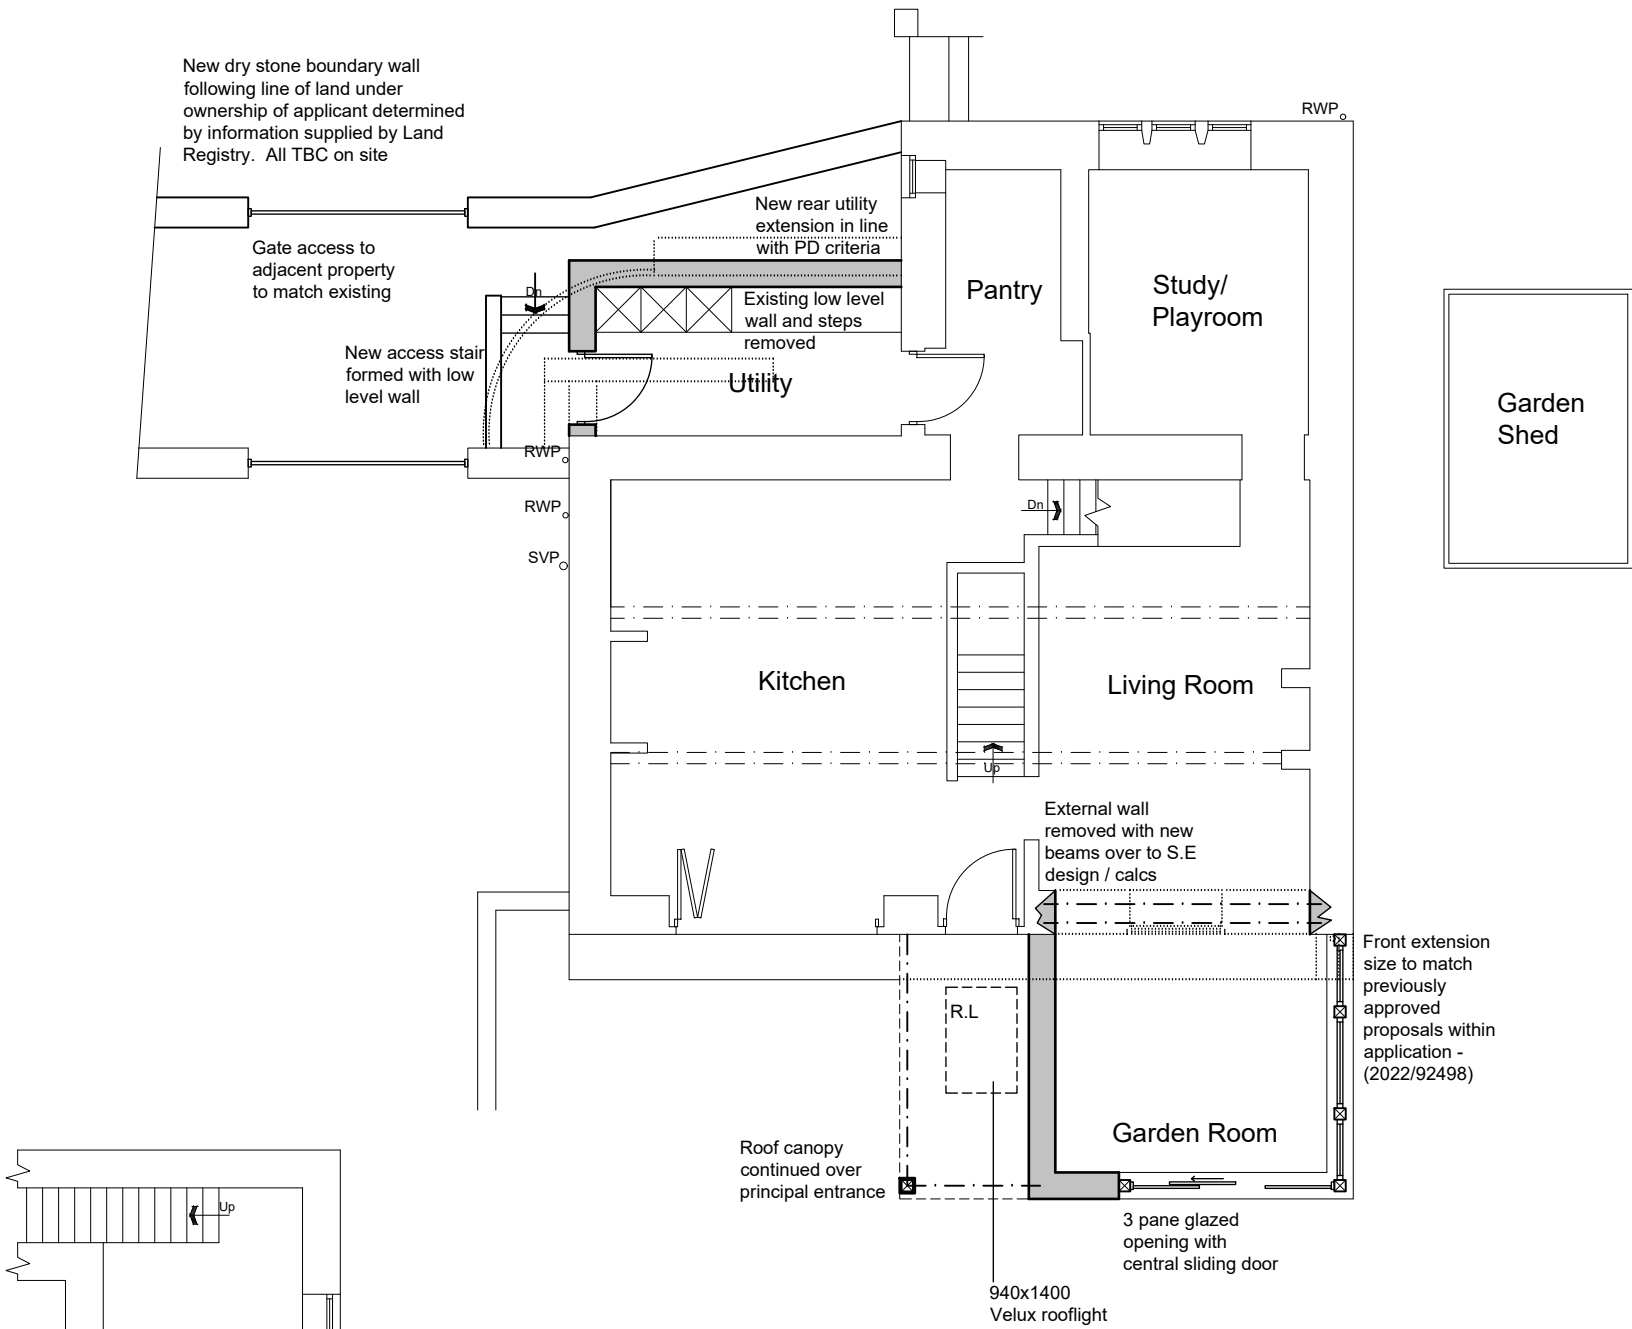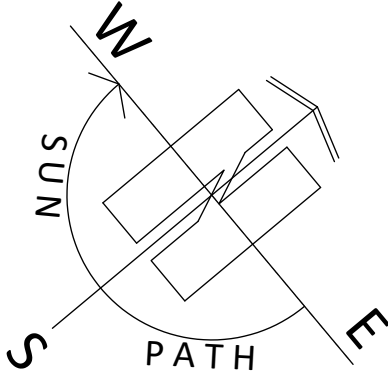


Cellar Plan

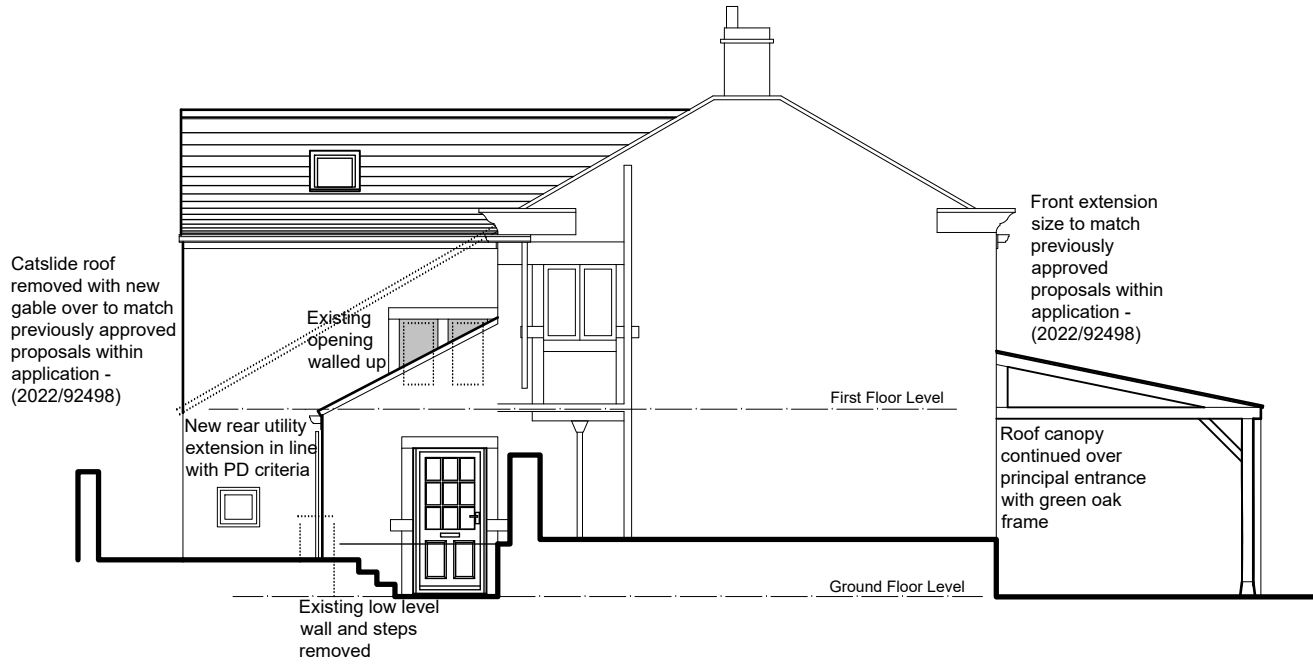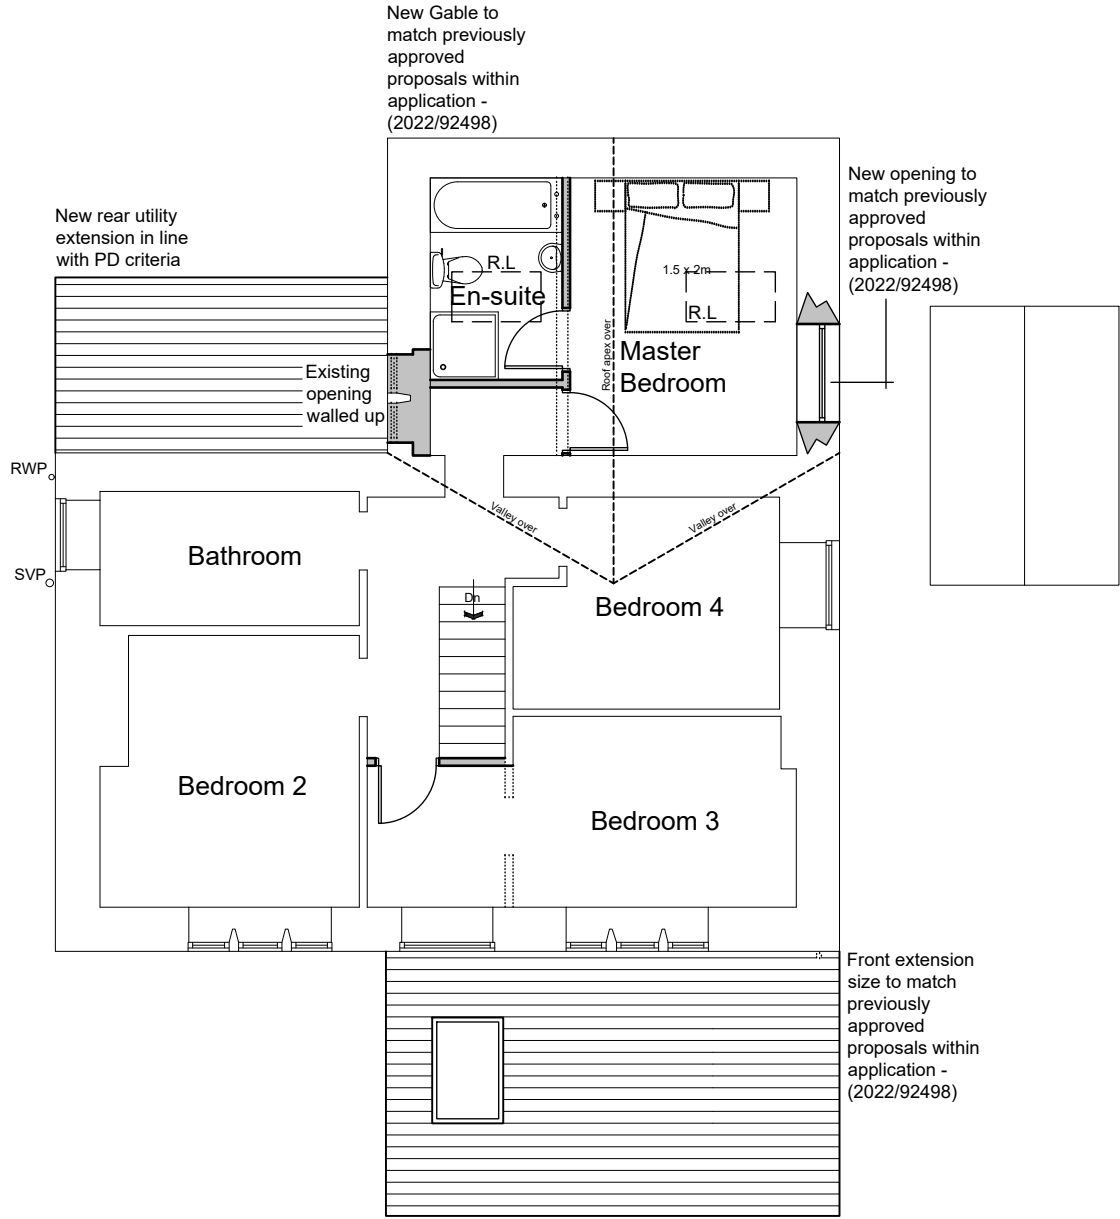


South West Elevation
(side)



South East Elevation
(front)

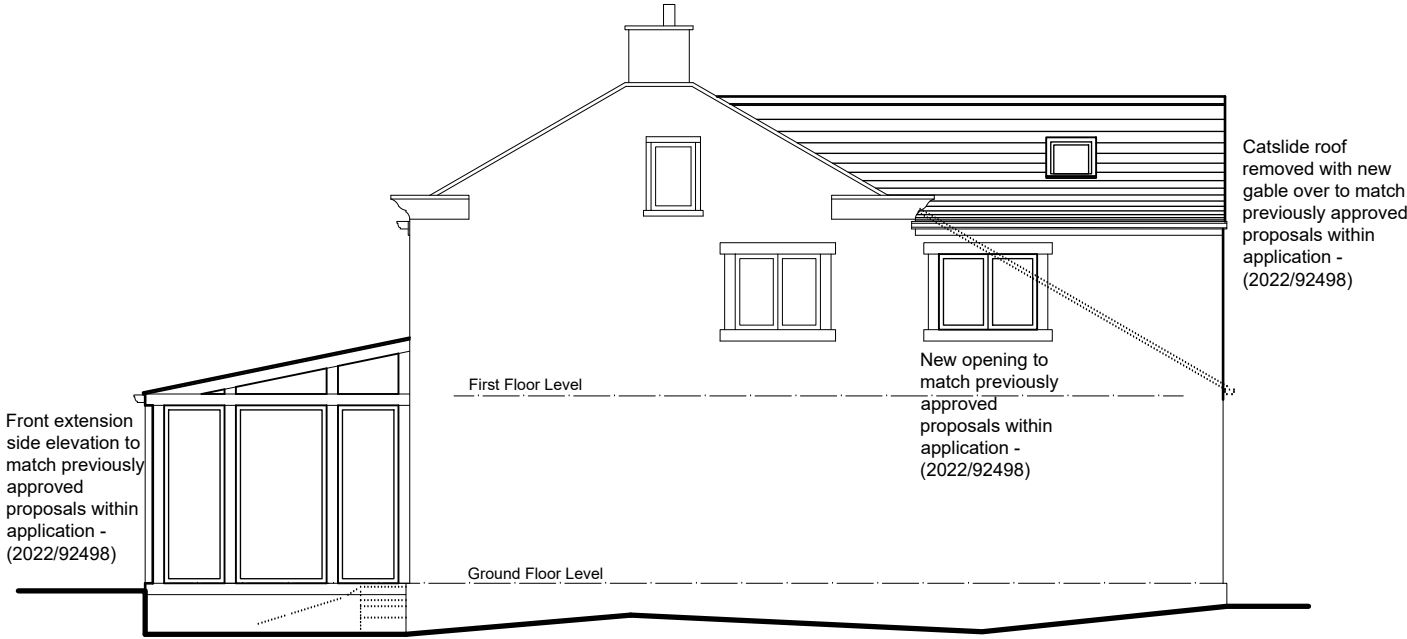

North East Elevation
(side)

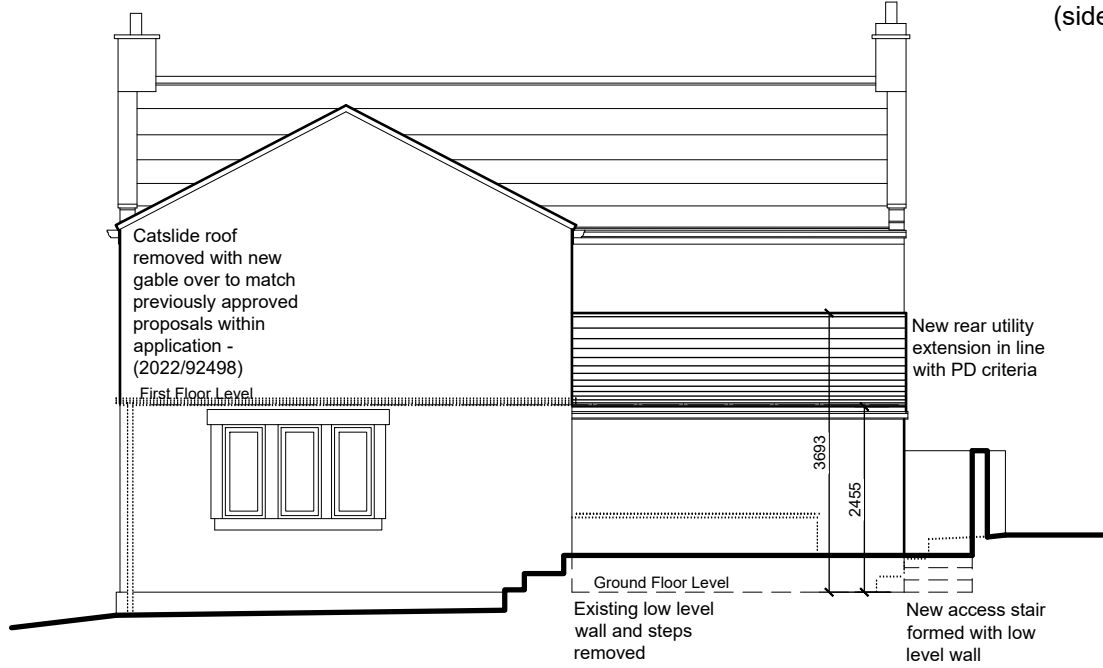

North West Elevation
(rear)

1:100

