


CLIENT: MARK ADKINS
ADDRESS: 9 CARR MOUNT
KIRKHEATON HD5 0PD
PROJECT: EXTNS.
DRAWING: SITE PLAN
SCALE: 1:500

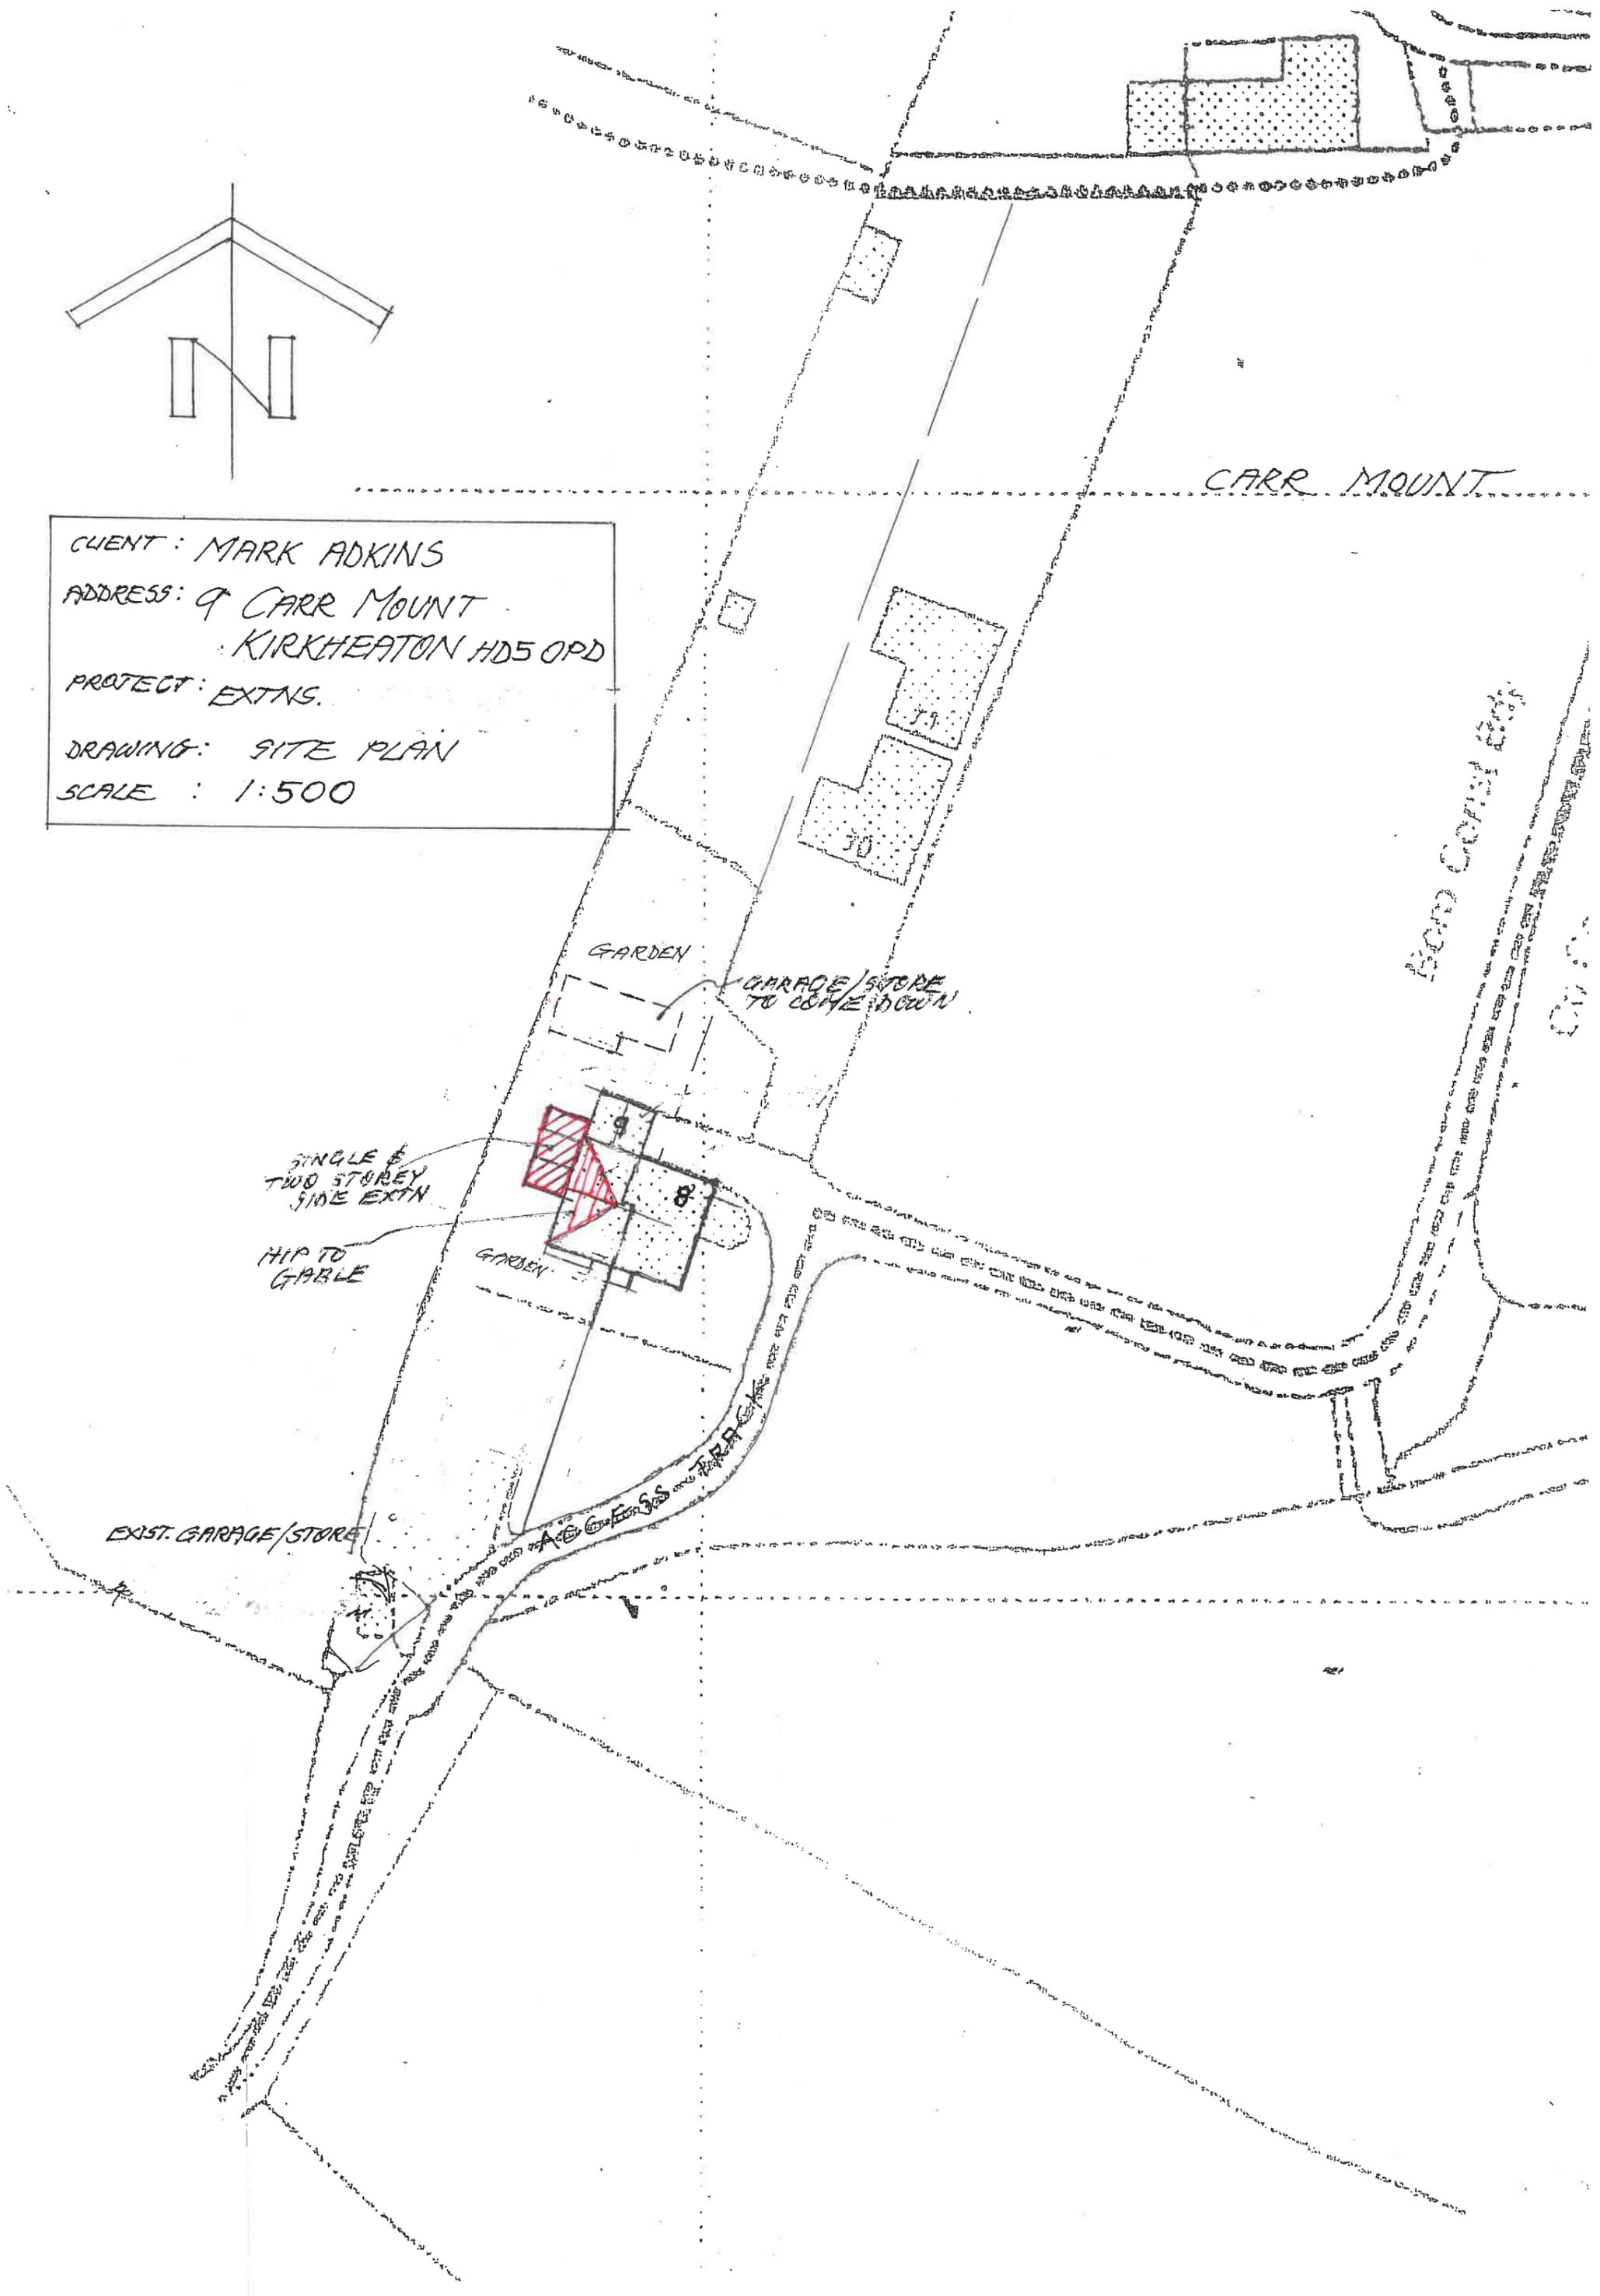

CARR MOUNT

HEAD COTTAGE

GARDEN

GARAGE/STORE
TO COME DOWN

SINGLE &
TWO STOREY
SIDE EXTN

HIP TO
GABLE

GARDEN

EXIST. GARAGE/STORE

ACCESS DRIVE