


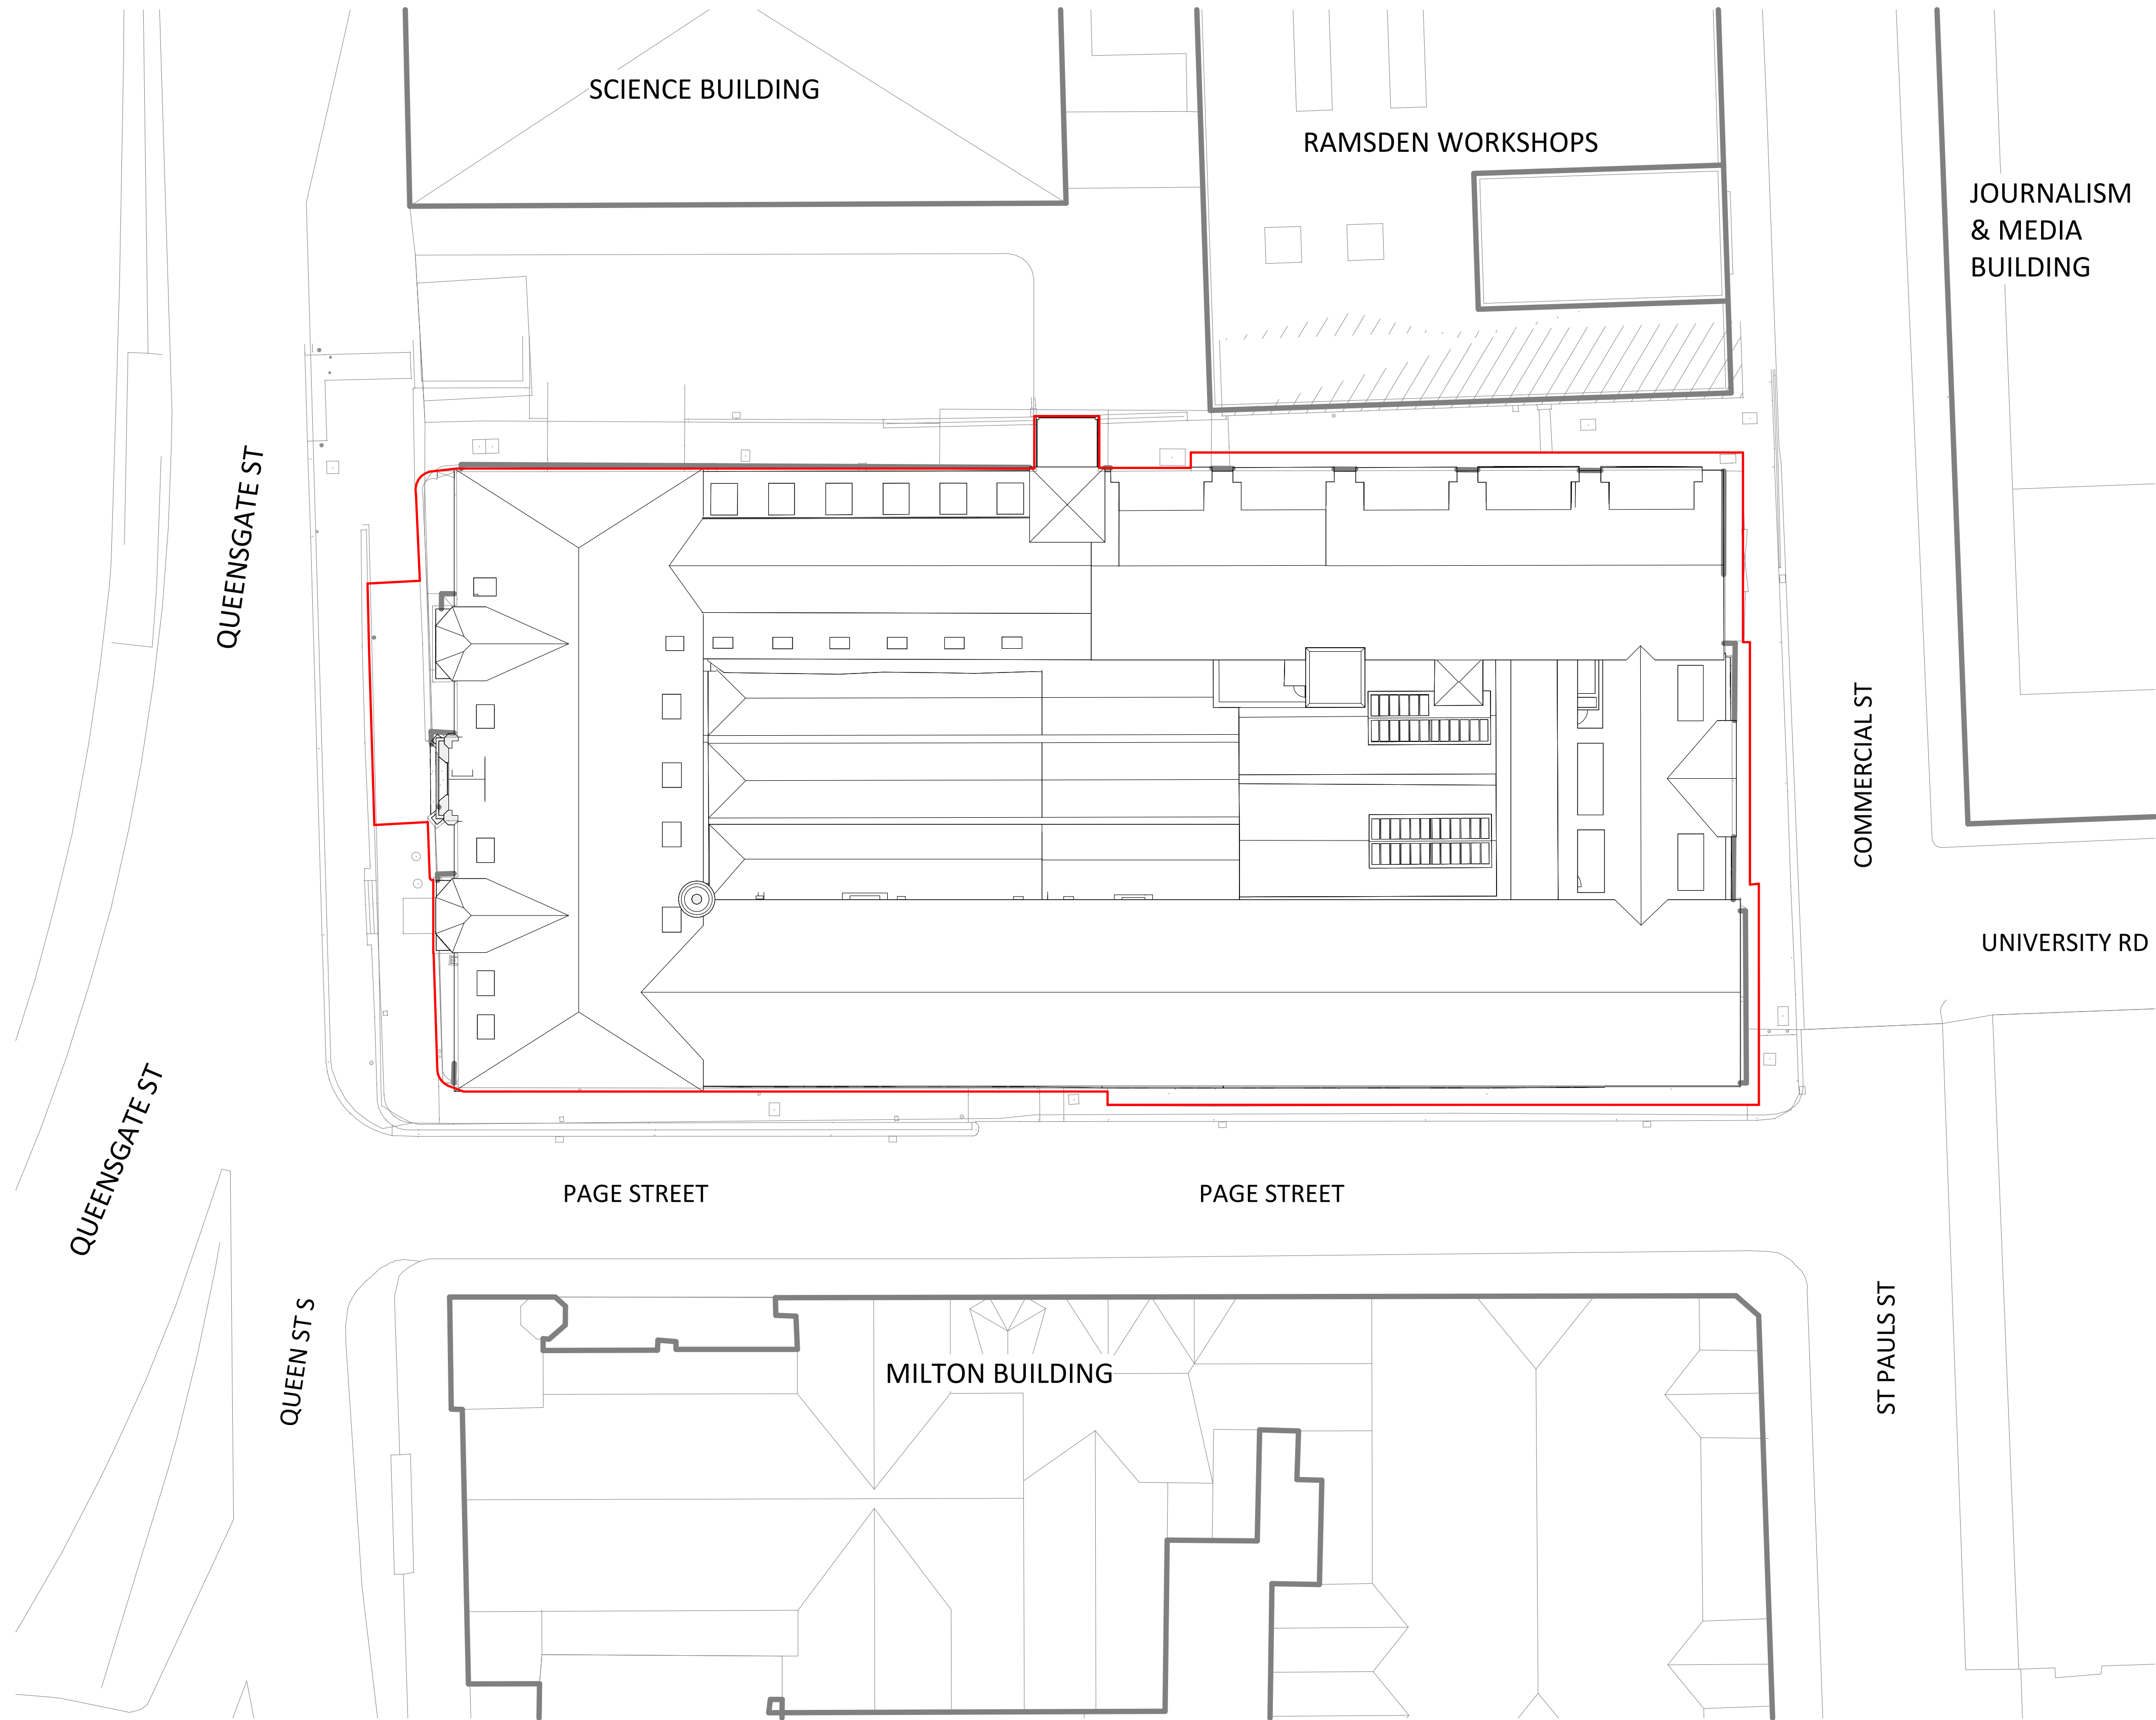

1. Existing Site Plan
SCALE - 1 : 200@A1

Key Plan

Legend

P01 20/09/24 CJPW ADP Issued for Listed Building Consent

Rev	Date	Drn	Chk	Description
-----	------	-----	-----	-------------

GSSarchitecture
KETTERING | HARROGATE | GLOUCESTER | MILTON KEYNES | NEWCASTLE

Project Title:
Ramsden Building

Client:
University of Huddersfield

Drawing Title:
Existing Site Plan

Drawn By: HXM Checked By: CJPW Scale @A1: 1 : 200 Date: 05/07/2024

Status: Planning File No: UNI049D

Drawg No: (90)002 Rev: P01

