


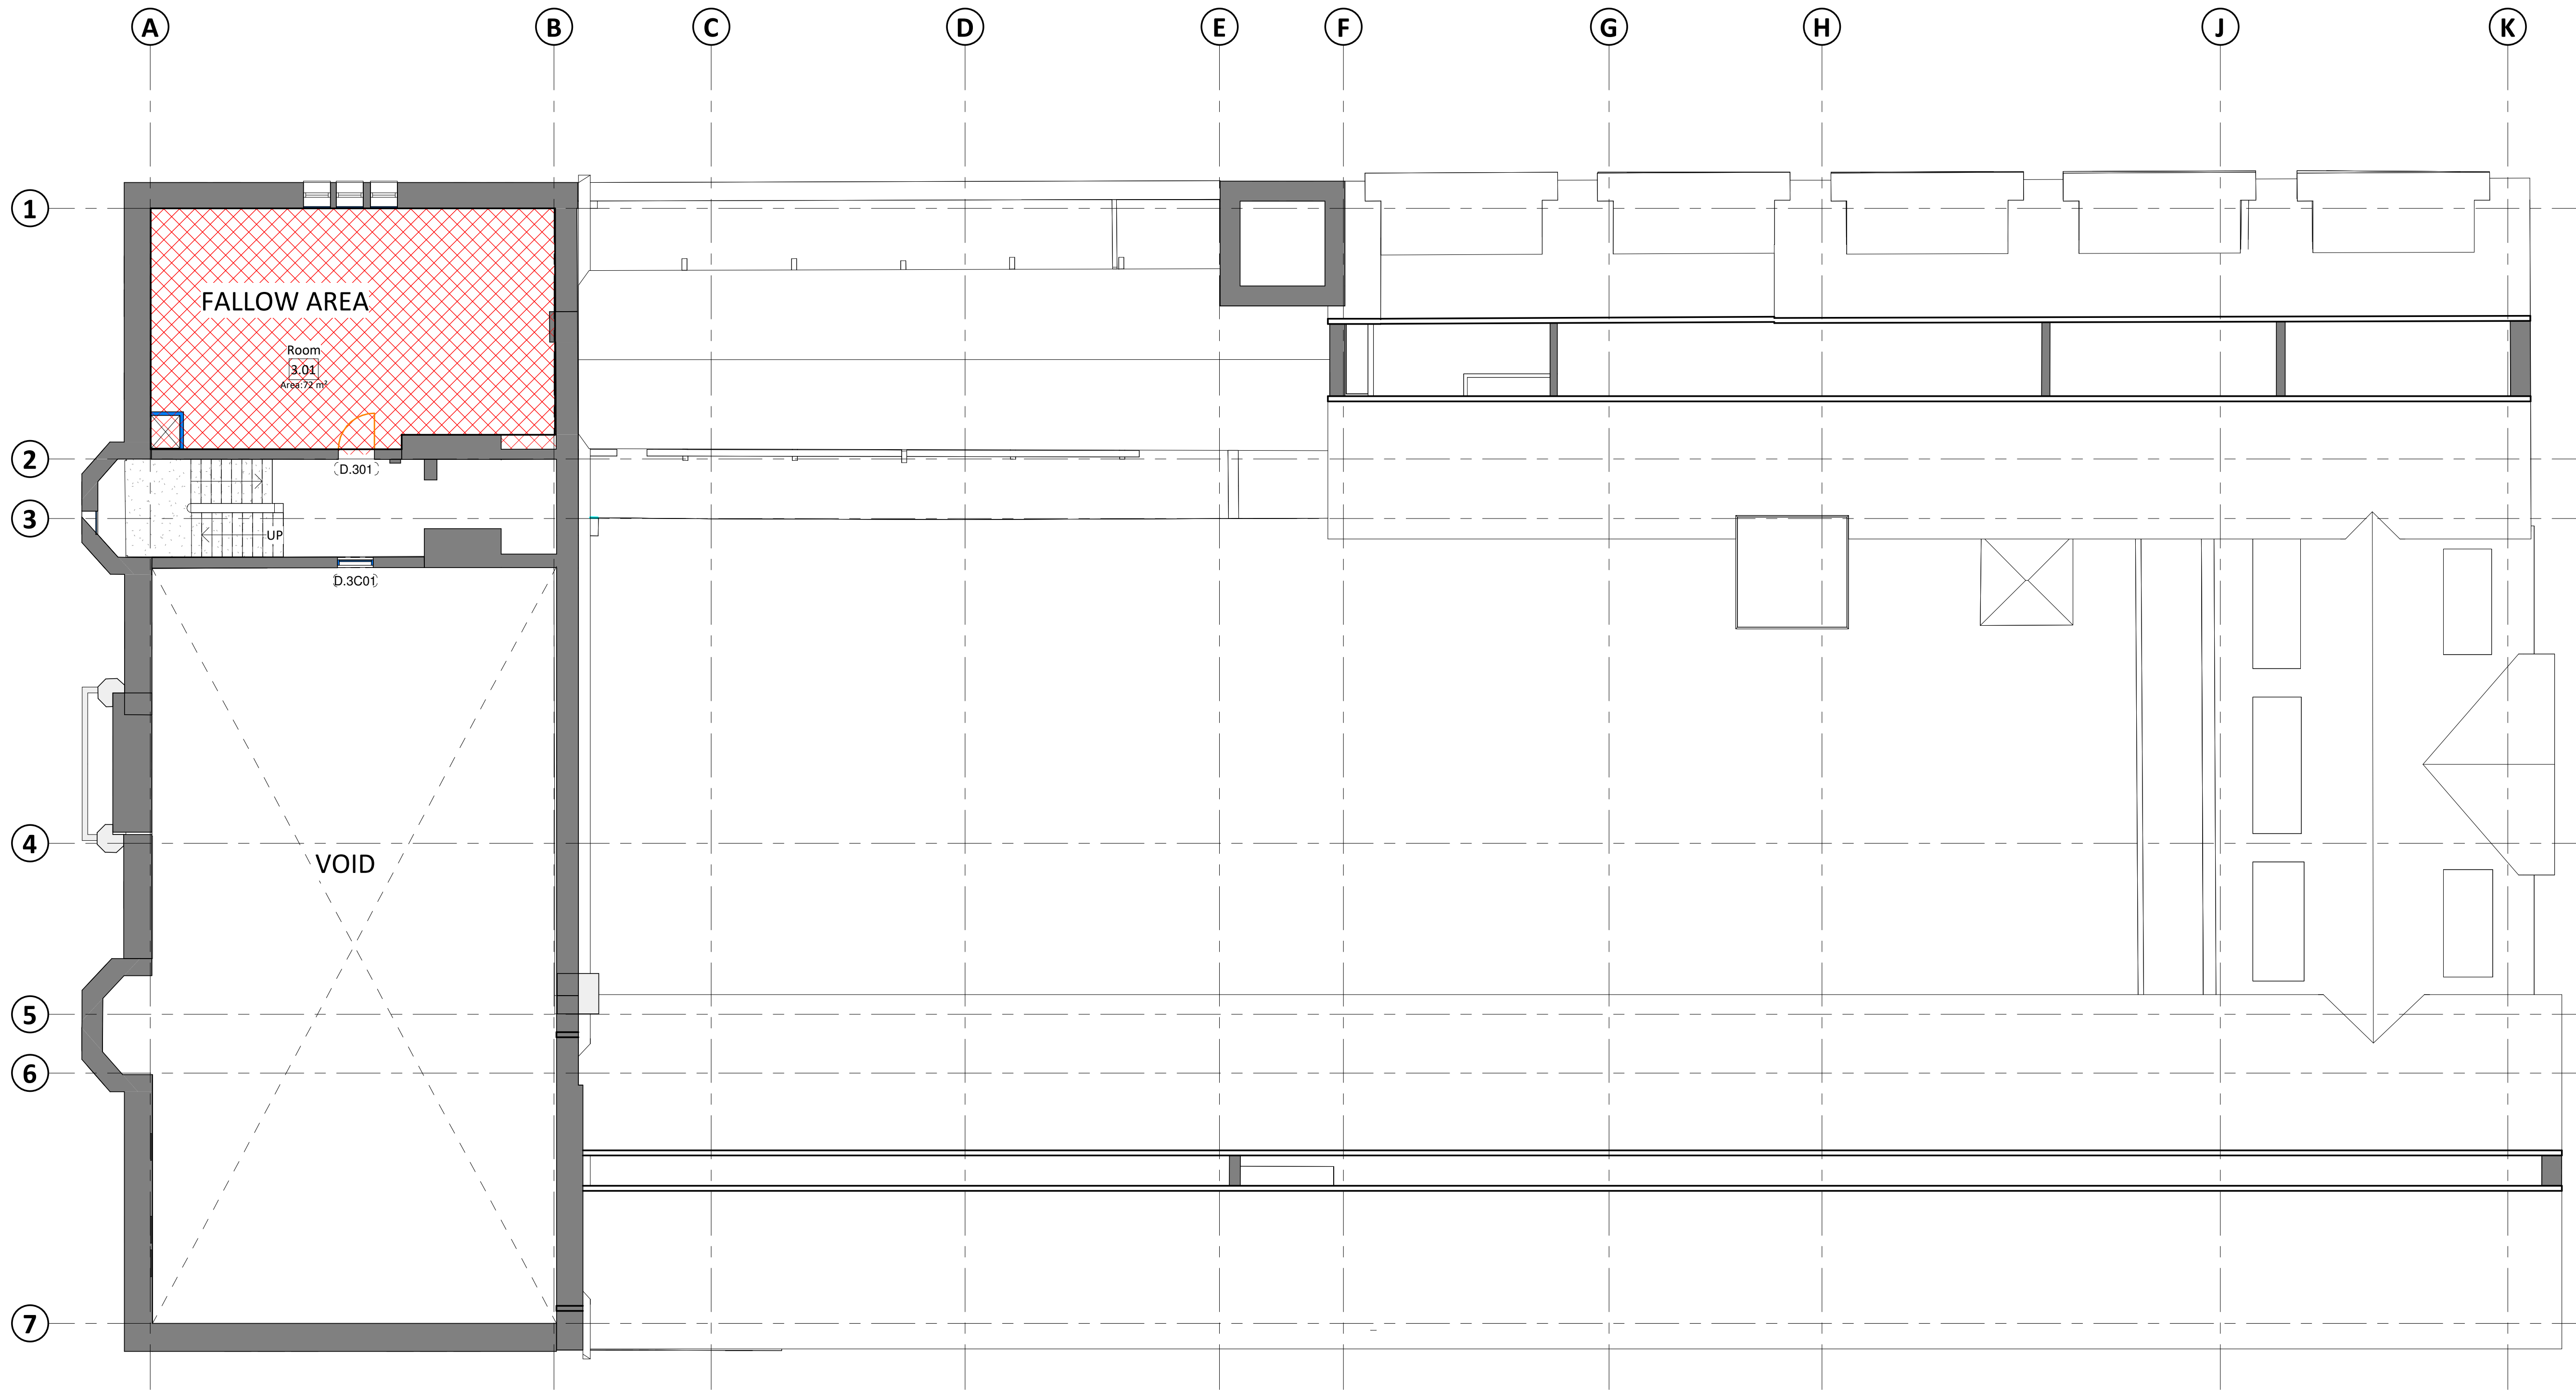

1. PROPOSED THIRD FLOOR PLAN
SCALE - 1 : 100@A1

SGE- Secondary Glazing Existing
SGP- Secondary Glazing Proposed

Door Key

Type 01 Door- New Fire Rated Heritage Door

Type 02 Door- New Heritage Door

Type 03 Door- Existing Heritage Door (Refurbished)

Type 04 Door- New Modern Door

Type 05 Door- Door to be removed, and reused where possible

Type 06 Door- Door to remain as is

Key Plan

Legend

Department

Fallow Areas

Wall Key

Existing Walls

New Walls

P07	04/03/25	CJPW	ADP	Stage 04- Drawing number and VE update
P06	19/12/24	CJPW	ADP	PCSA Stage Update
P05	04/10/24	CJPW	ADP	Stage 03 Issue
P04	20/09/24	CJPW	ADP	Issued for Listed Building Consent
P03	23/08/24	CJPW	ADP	Issued for coordination
P02	09/07/24	CJPW	ADP	Demolished walls removed from plans
P01	05/07/24	CJPW	ADP	Stage 2 Issue

Rev	Date	Drn	Chk	Description
-----	------	-----	-----	-------------

GSSarchitecture
KETTERING | GLOUCESTER | HARROGATE | LEEDS | MILTON KEYNES | NEWCASTLE

Project Title:
Ramsden Building

Client:
University of Huddersfield

Drawing Title:
Proposed Third Floor Plan

Drawn By: CJPW
Checked By: ADP
Scale @A1: As indicated
Date: 06/03/24

Document Status:
Preliminary Issue
Project No:
UNI049D

Dwg No:
UHRAM-GSS-XX-03-DR-A-00104
Rev:
P07