



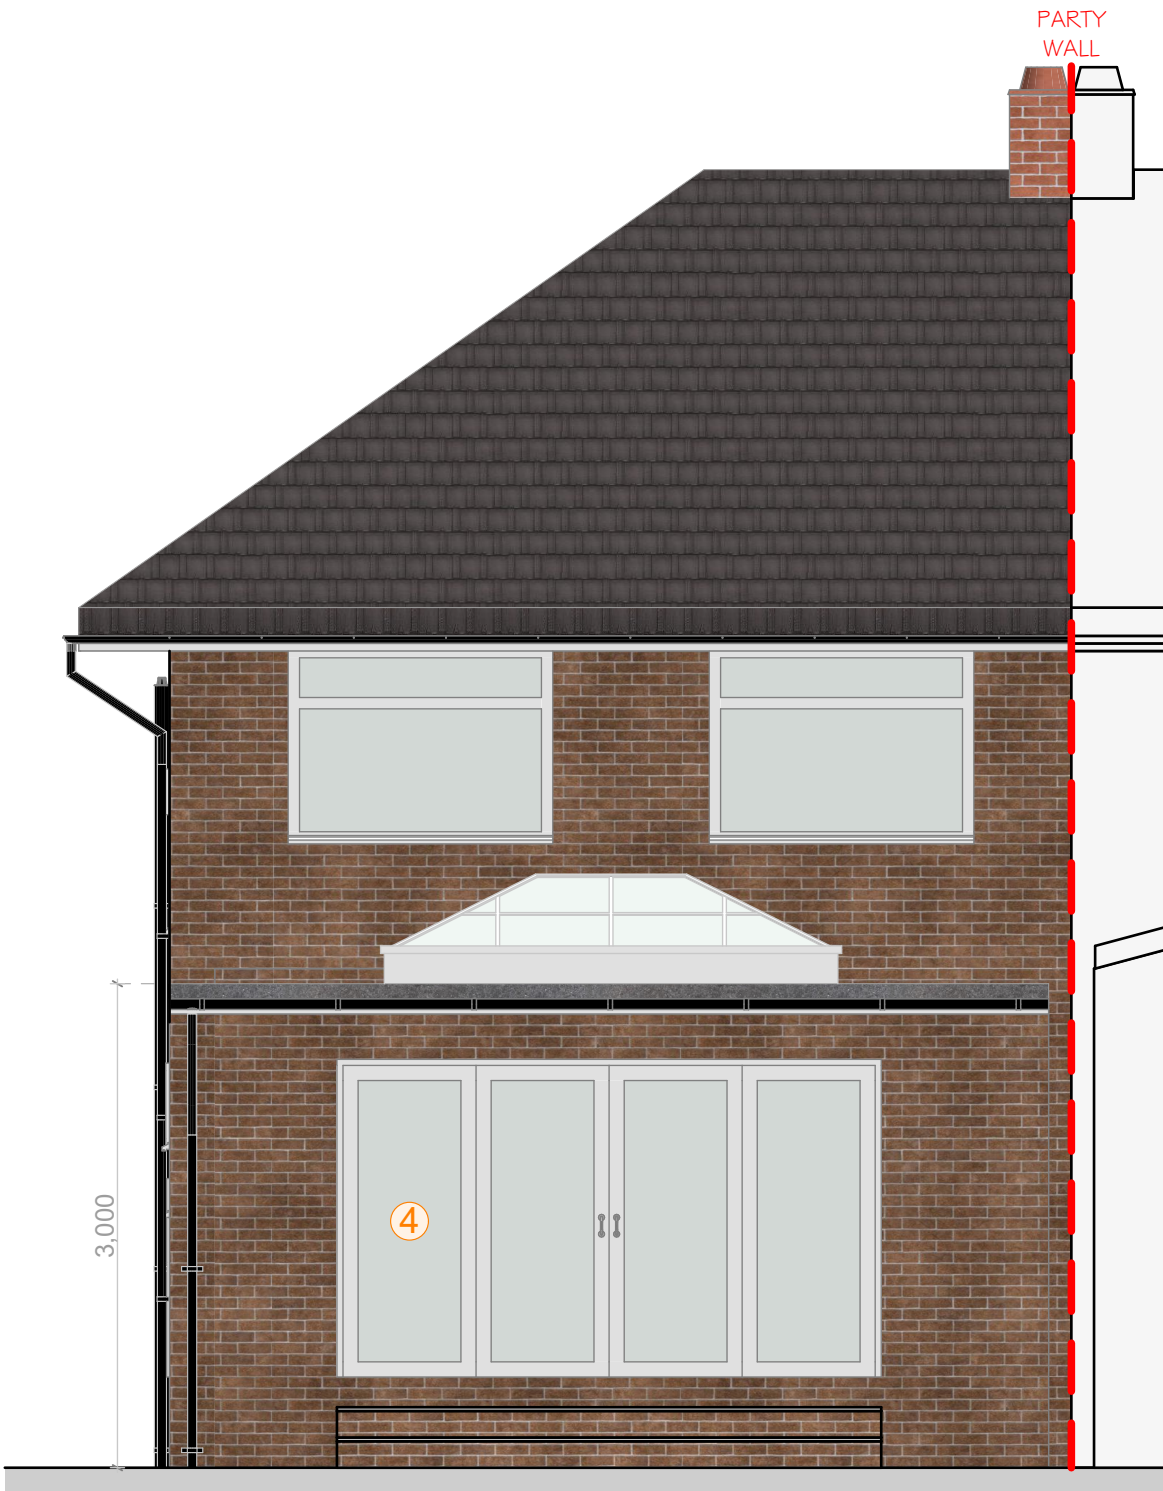

PROPOSED REAR ELEVATION
1:50@A3

④ WHITE UPVC BI-FOLD DOORS TO MATCH EXISTING

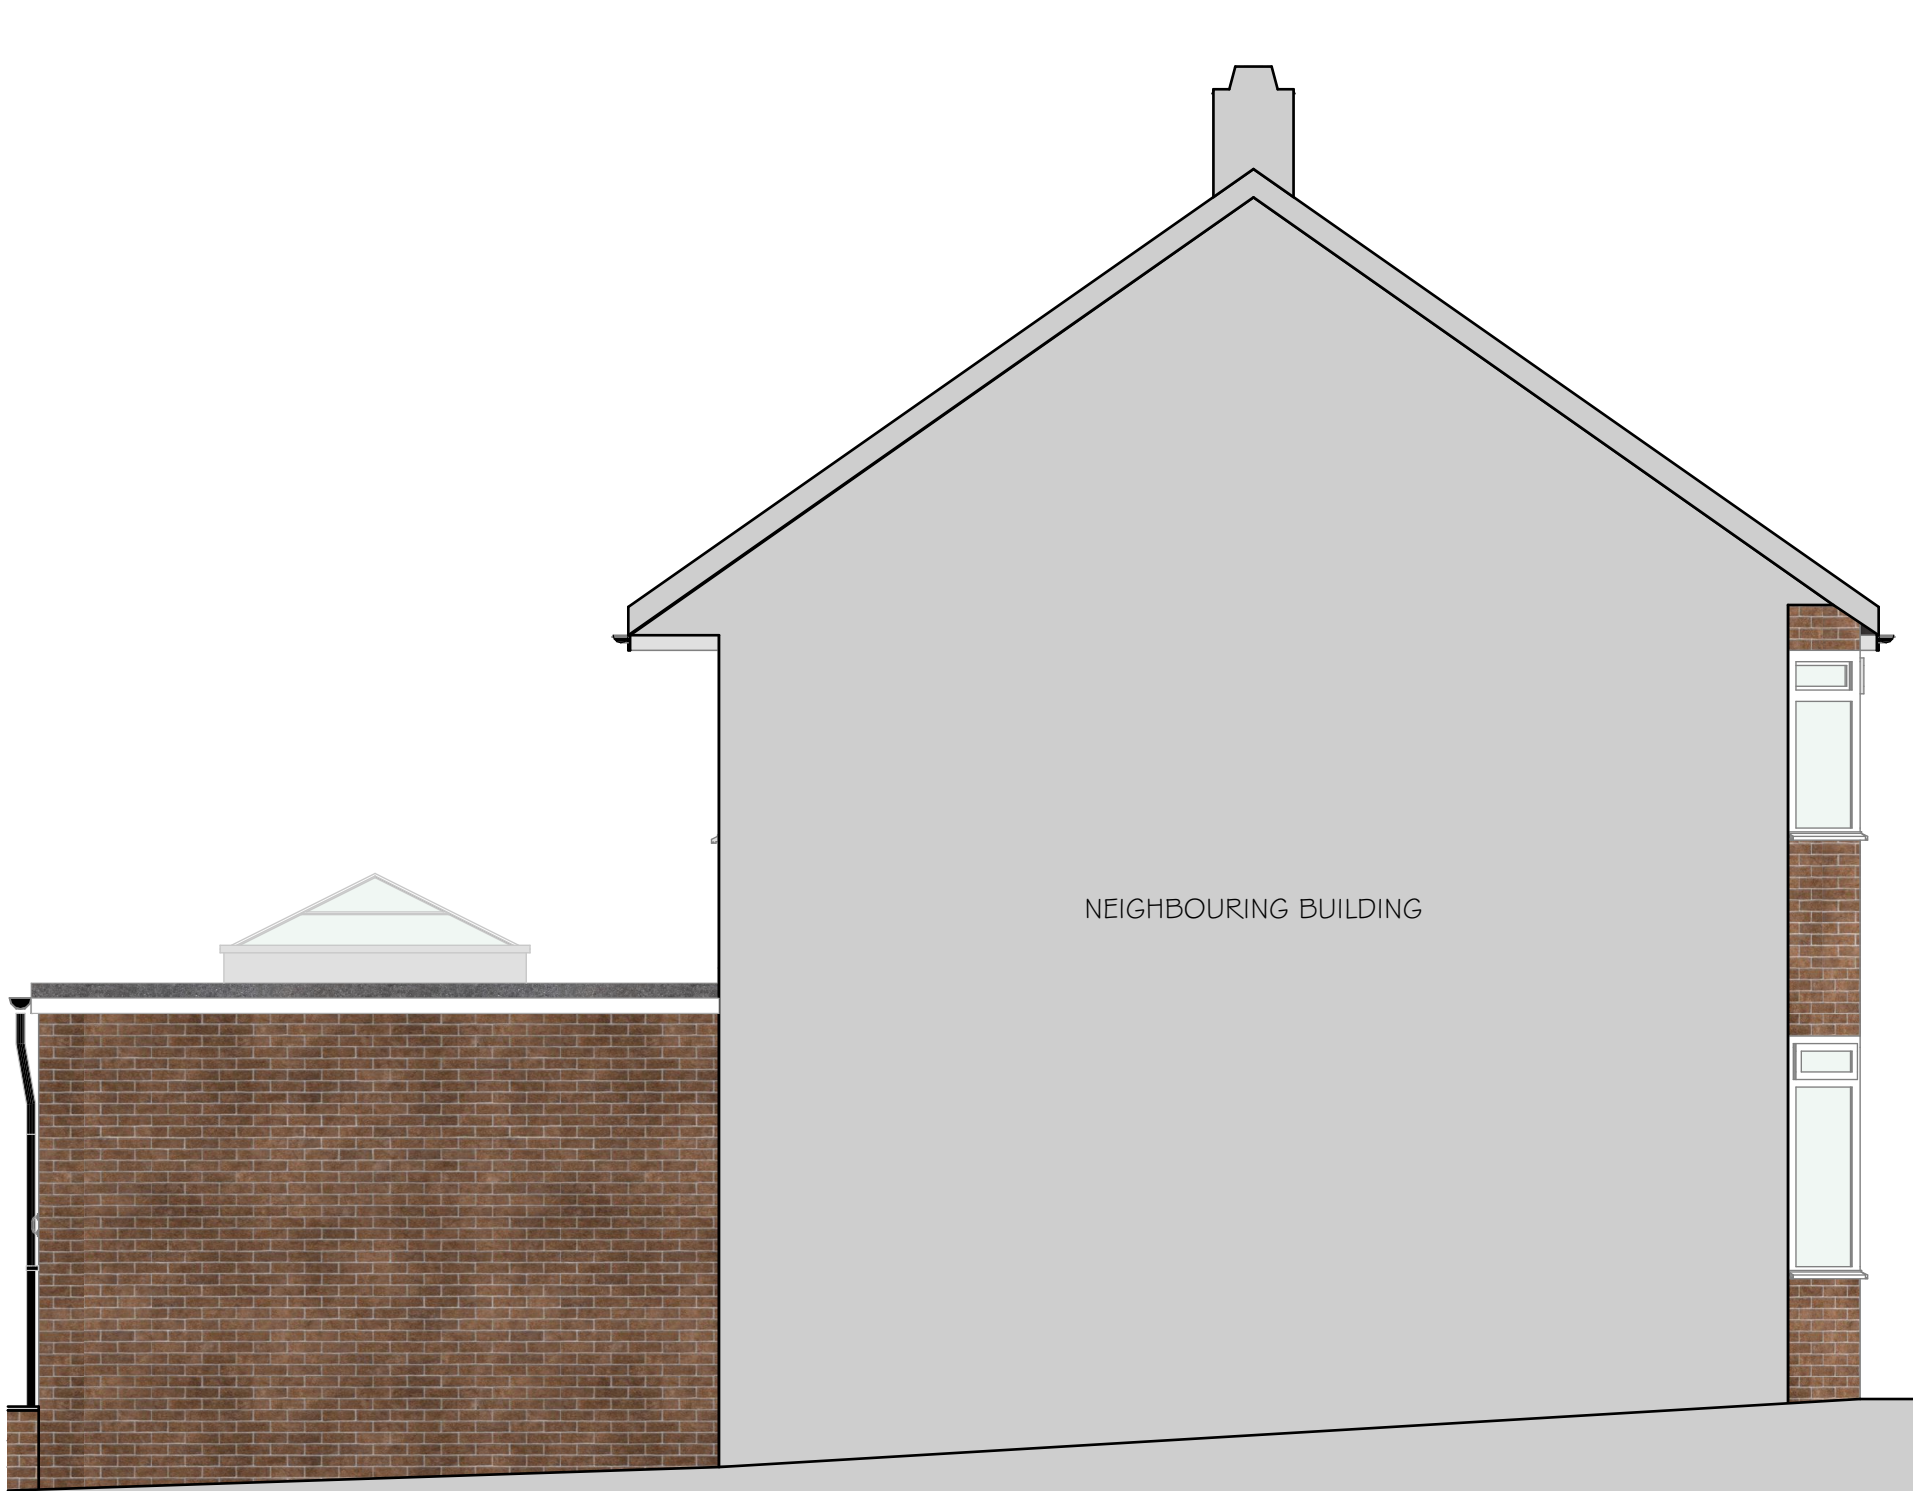

PROPOSED PARTY WALL ELEVATION
1:50@A3

Rev No.	Date	Revisions	Dr	Ch

Title -
PROPOSED ELEVATIONS (2 of 2)
Project -
SINGLE STOREY REAR EXTENSION
Client -
2 TETLEY DRIVE, BIRKENSHAW, BRADFORD, BD11 2NB, Mr. B. Cooper

0	1m	2m
Scale - 1:50 @ A3		
Drawn/Checked - J.W.	Dwg. Status - PLANNING	
First Issue - OCT 2024	Scale - 1:50@A3	
Job No. 24-069	Drawing No. 12	Revision No.