




**Location Plan\_Scale 1:1000**

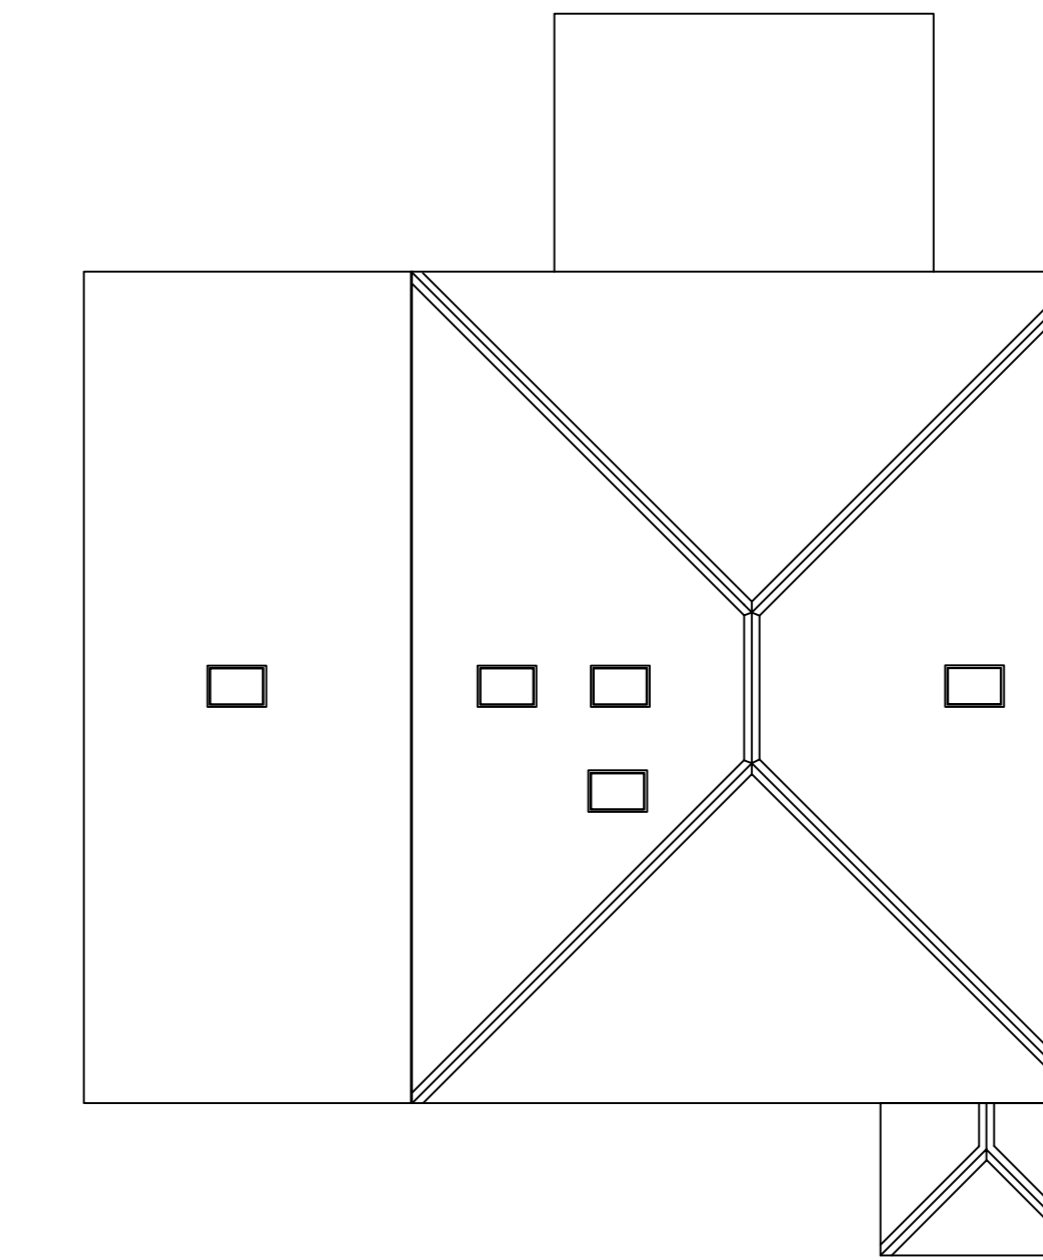


**Roof Plan  
Scale 1:100**

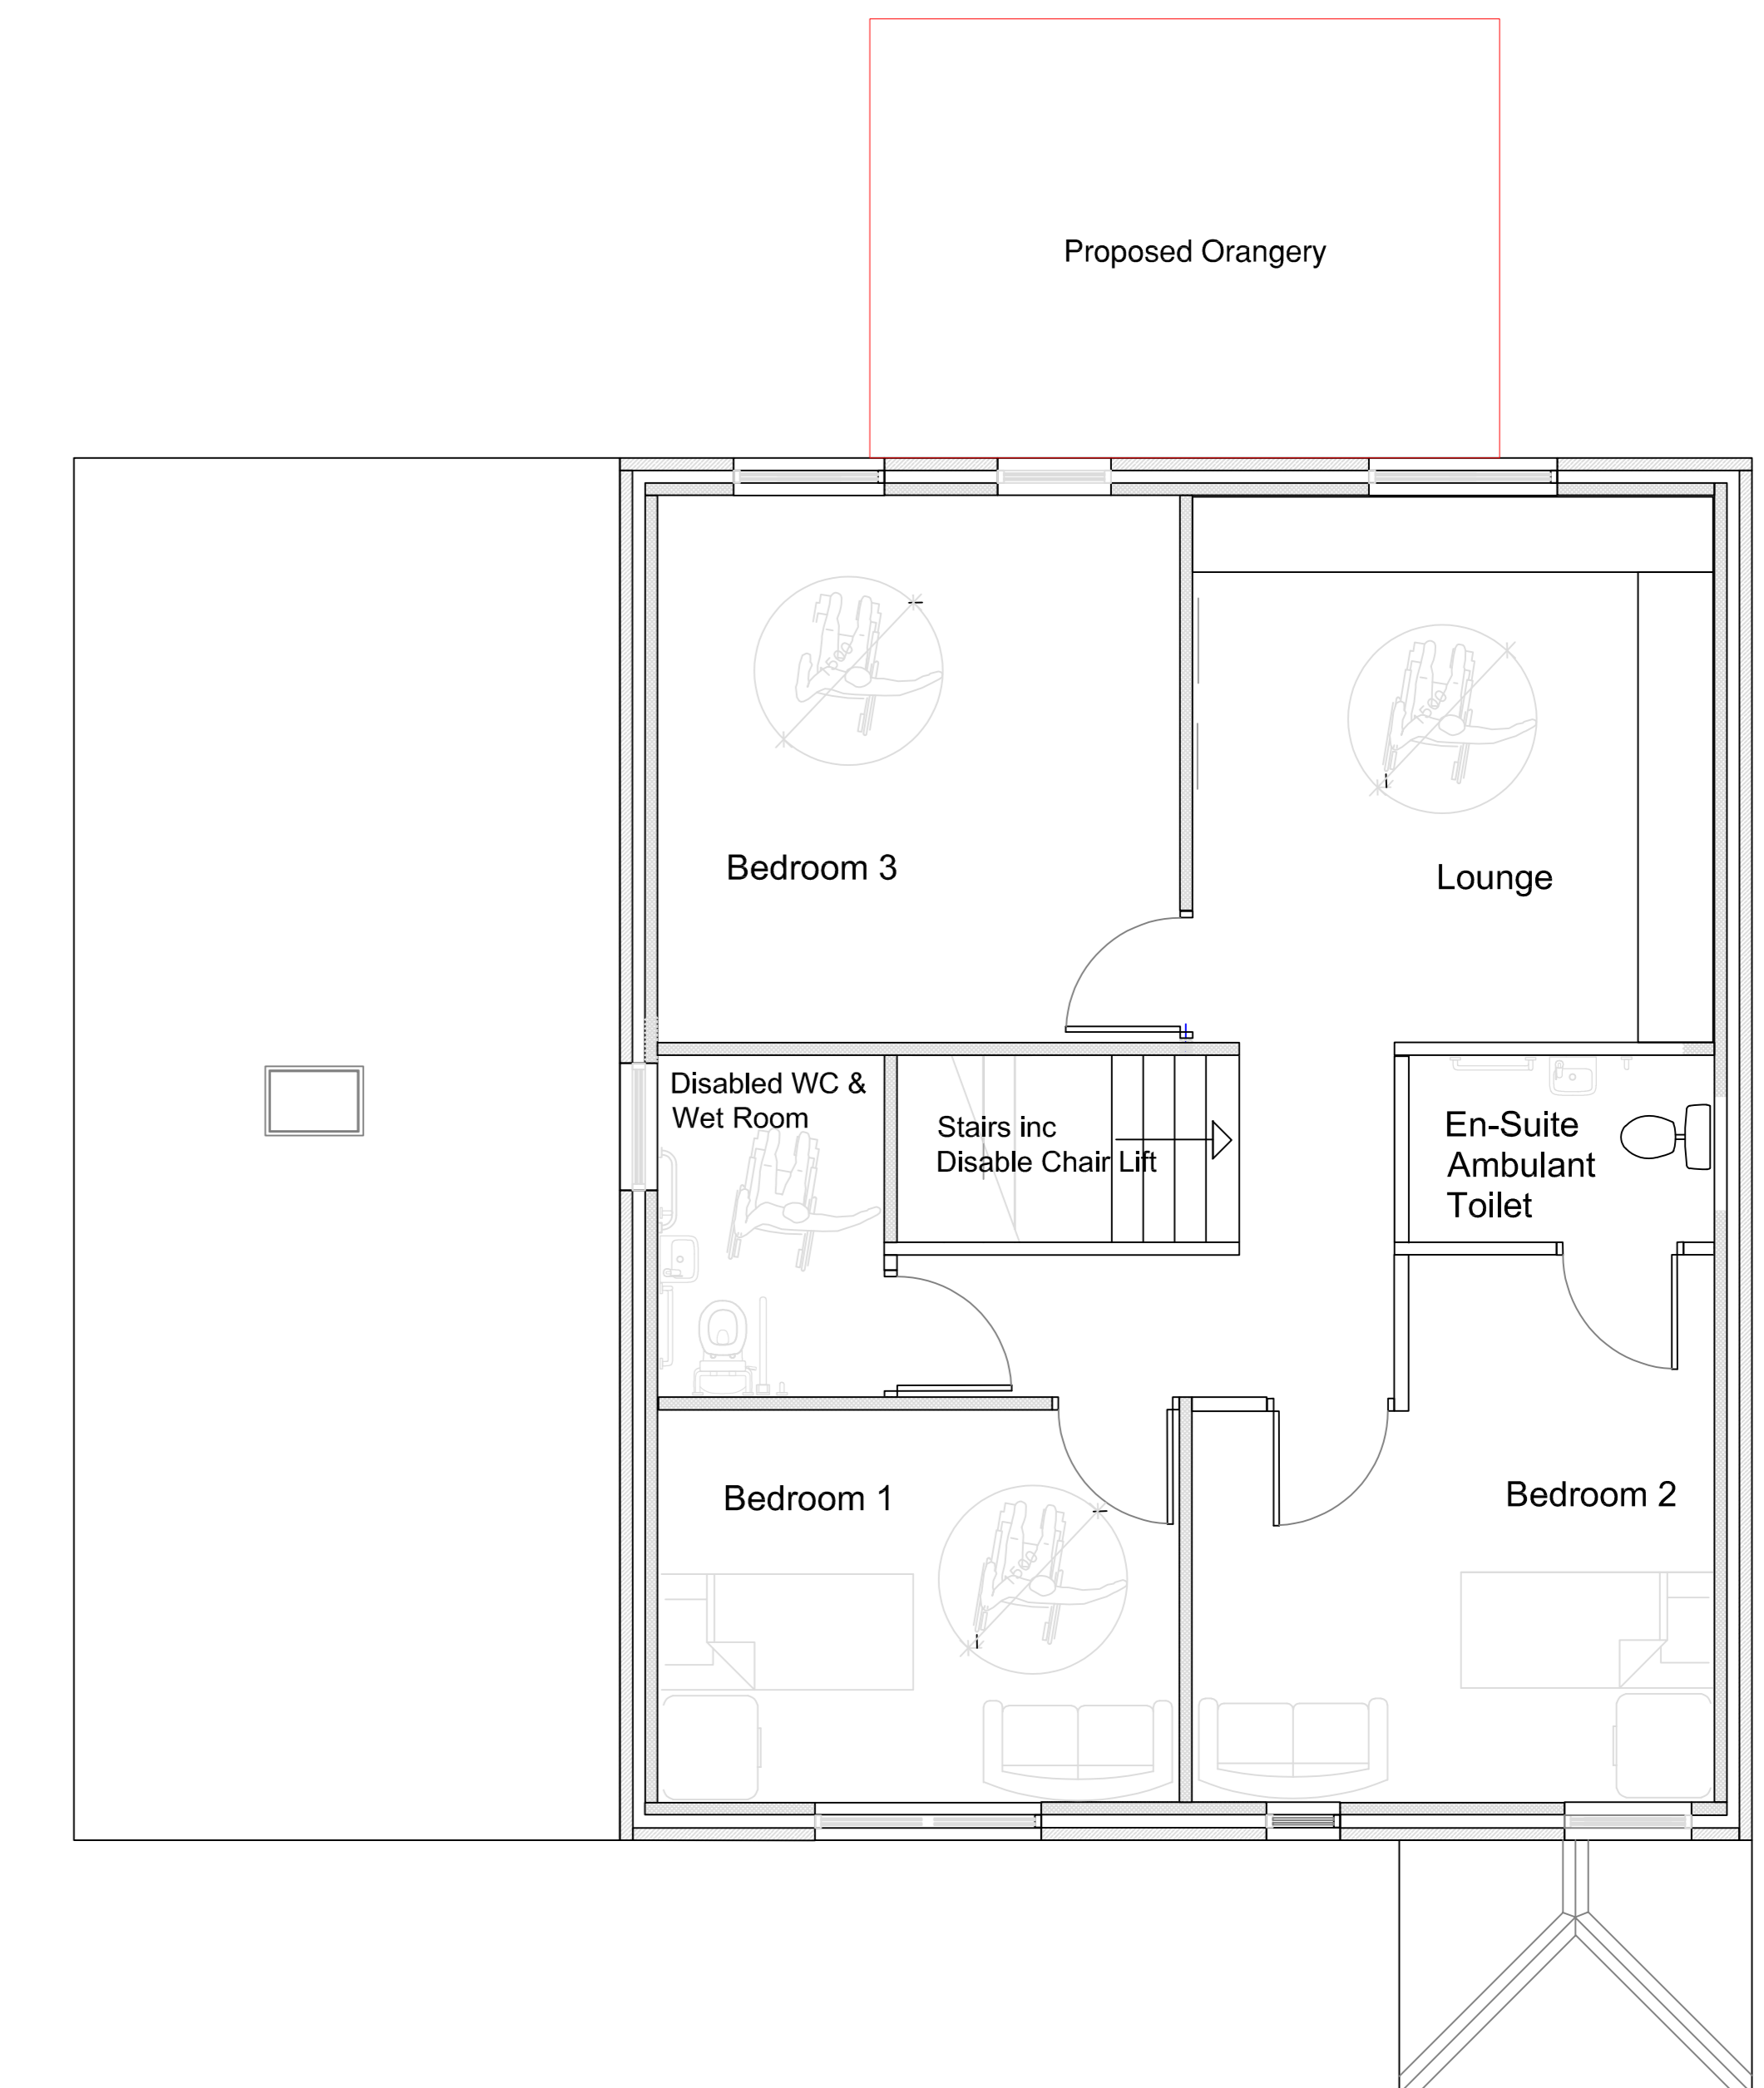

**First Floor Plan\_Scale 1:100**

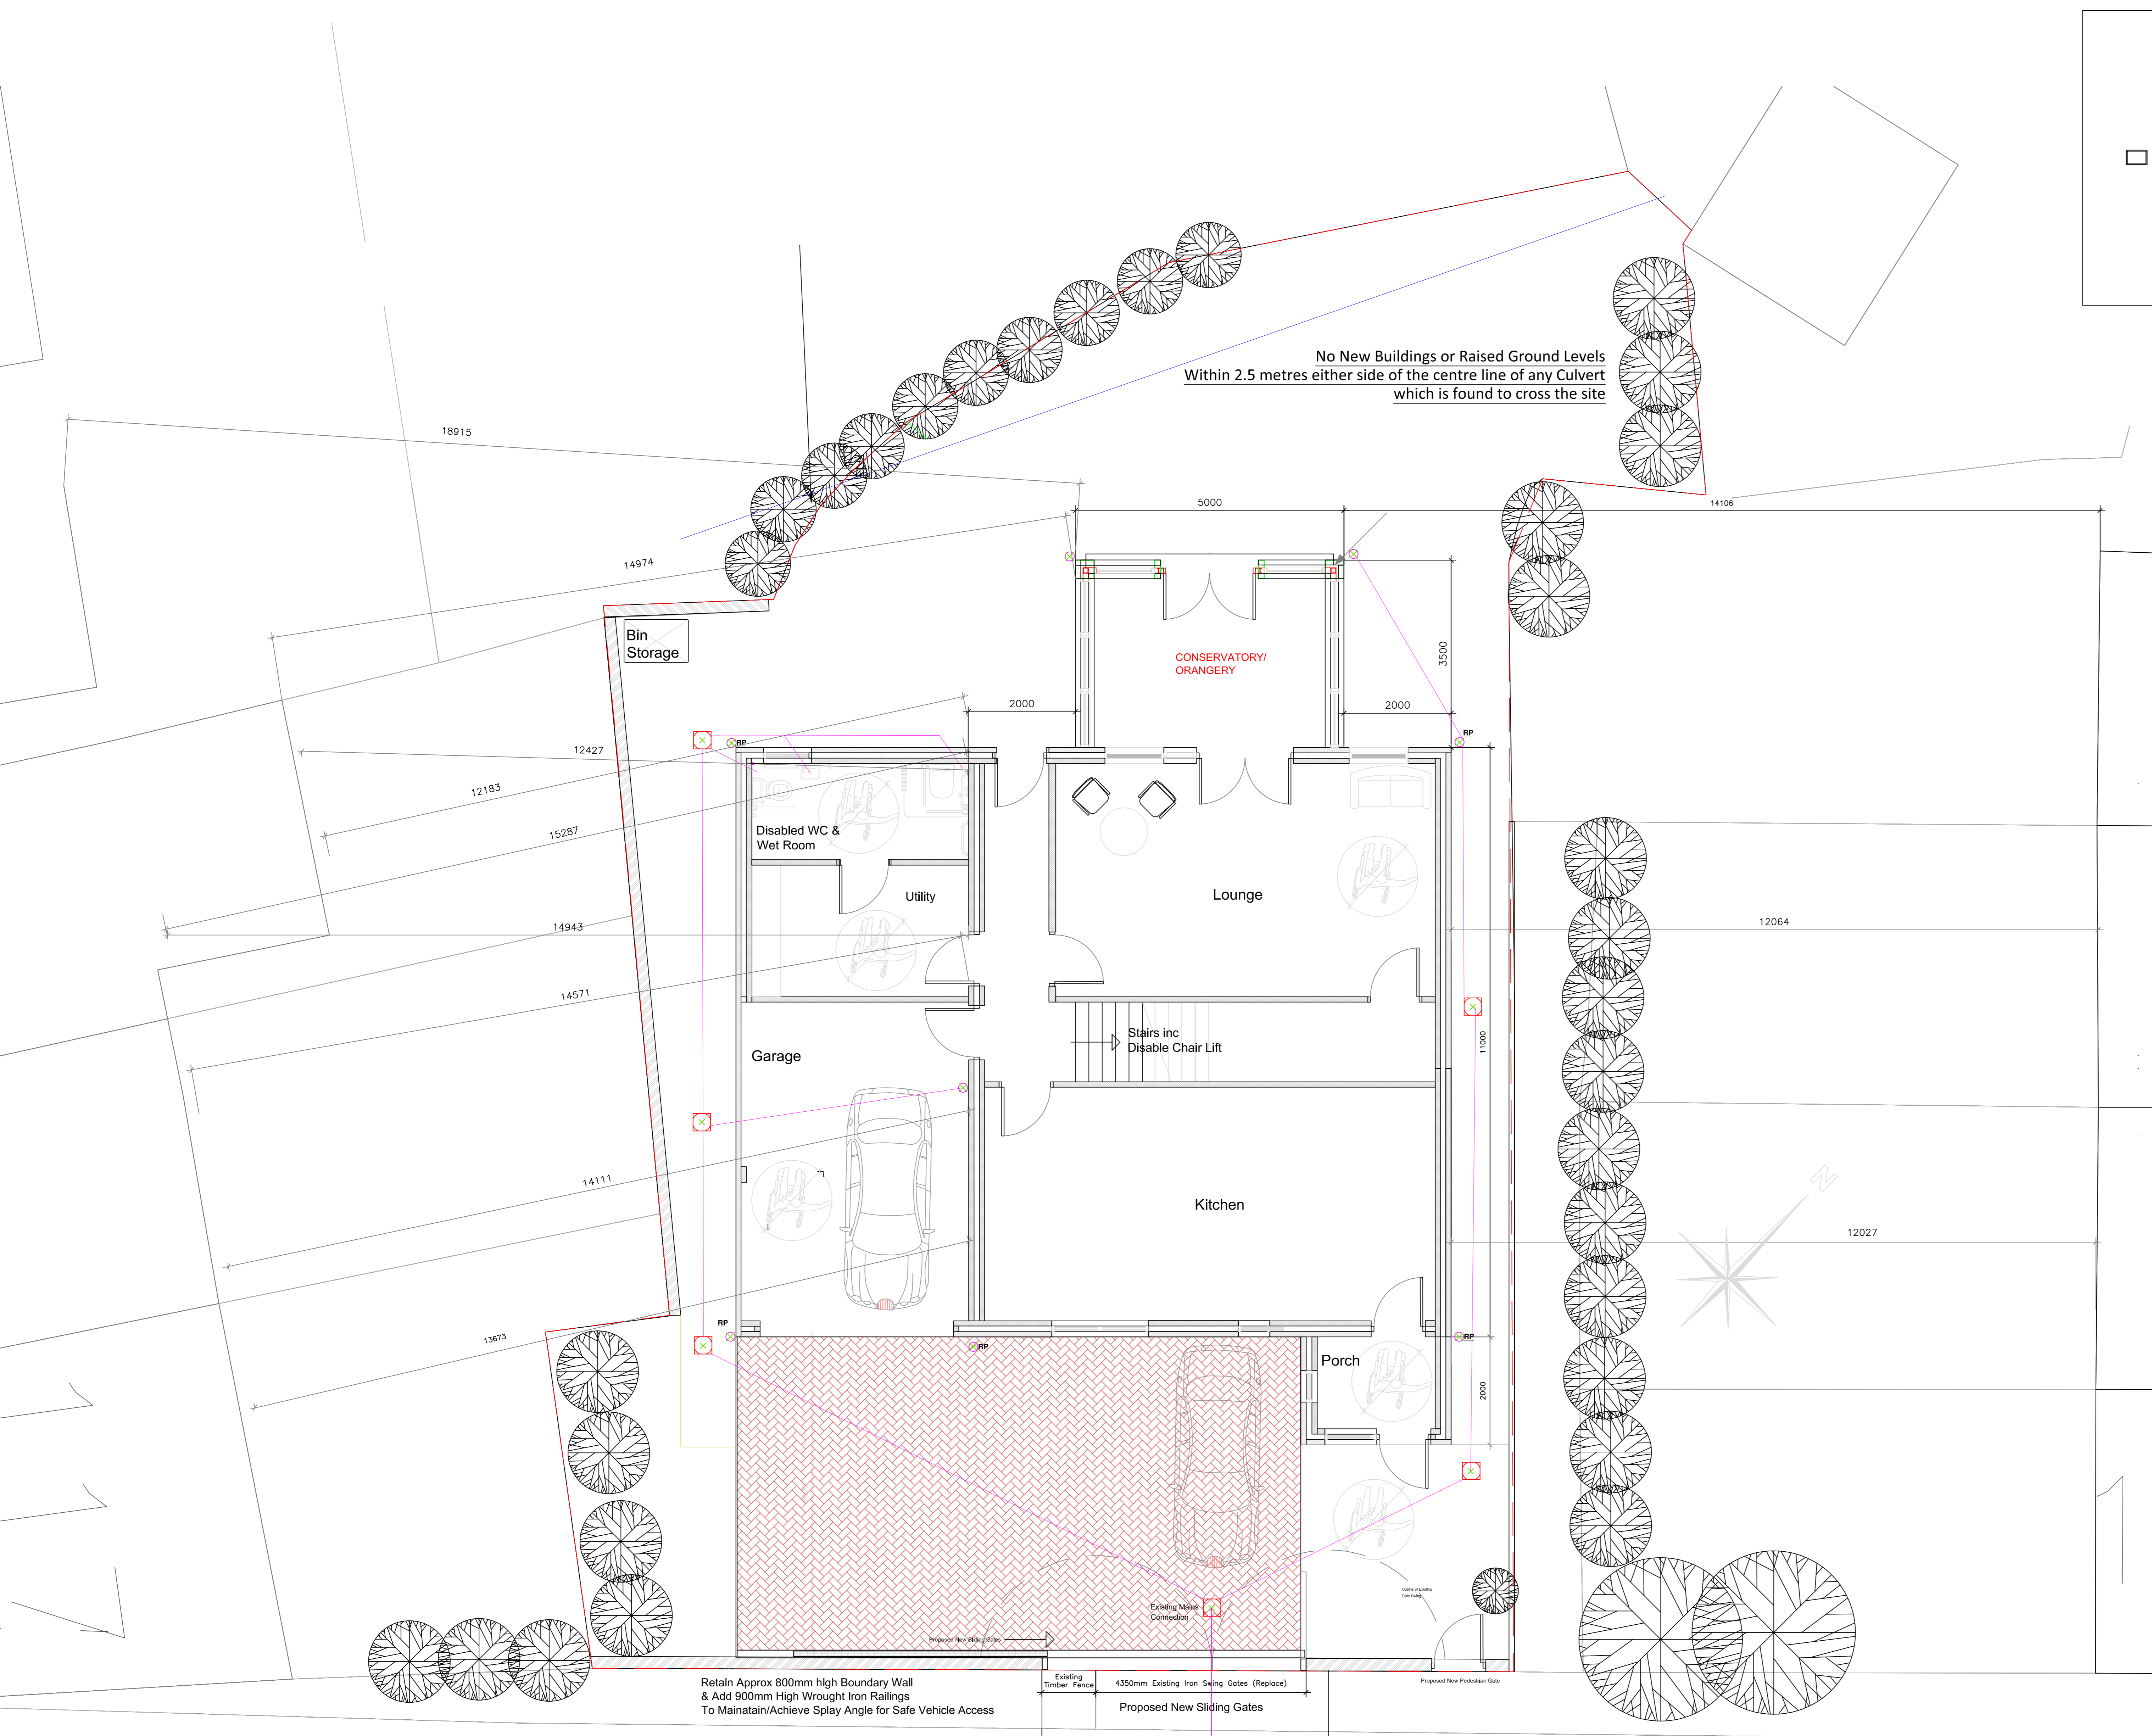

**Ground Floor & Site Plan\_Scale 1:50**

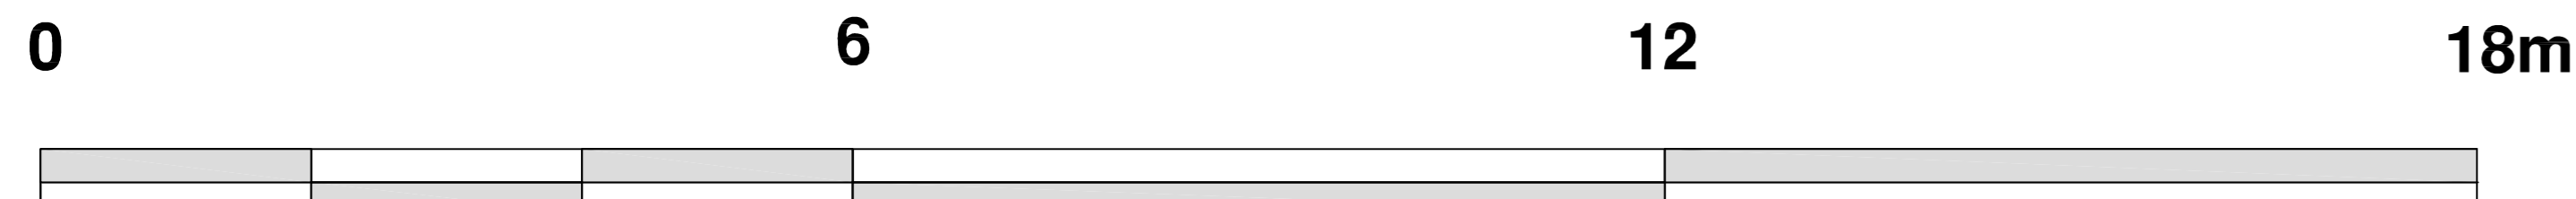

Rev D (20/01/25) Orangery/Conservatory Details Added

Contractor: DO NOT SCALE  
Check ALL Dimensions on Site

Amānah Studio

Principal Designers & Architectural Project Management  
Unit 2, Westwood Hill, Huddersfield, West Yorkshire, UK, WF12 9PP  
Mobile: 07532 521 111  
Email: info@amanahstudio.org  
Web: www.amanahstudio.org

Project:  
Proposed Orangery/Conservatory  
To Disabled Person's Dwelling  
1A Highroyd  
Lepton, Huddersfield, HD8 0EB

Drawing Number: PFP-001 (12/02/25) Rev D  
(Sheet 1 of 2)

Drawing Title:  
Proposed Orangery  
Location Plan, Site Plan,  
Floor Plans & Elevations

Drawn: AP Checked: RB

Date: Feb 2025 Scale: 1:50, 1:100 @ A0