



CELLAR FLOOR PLAN
1:50

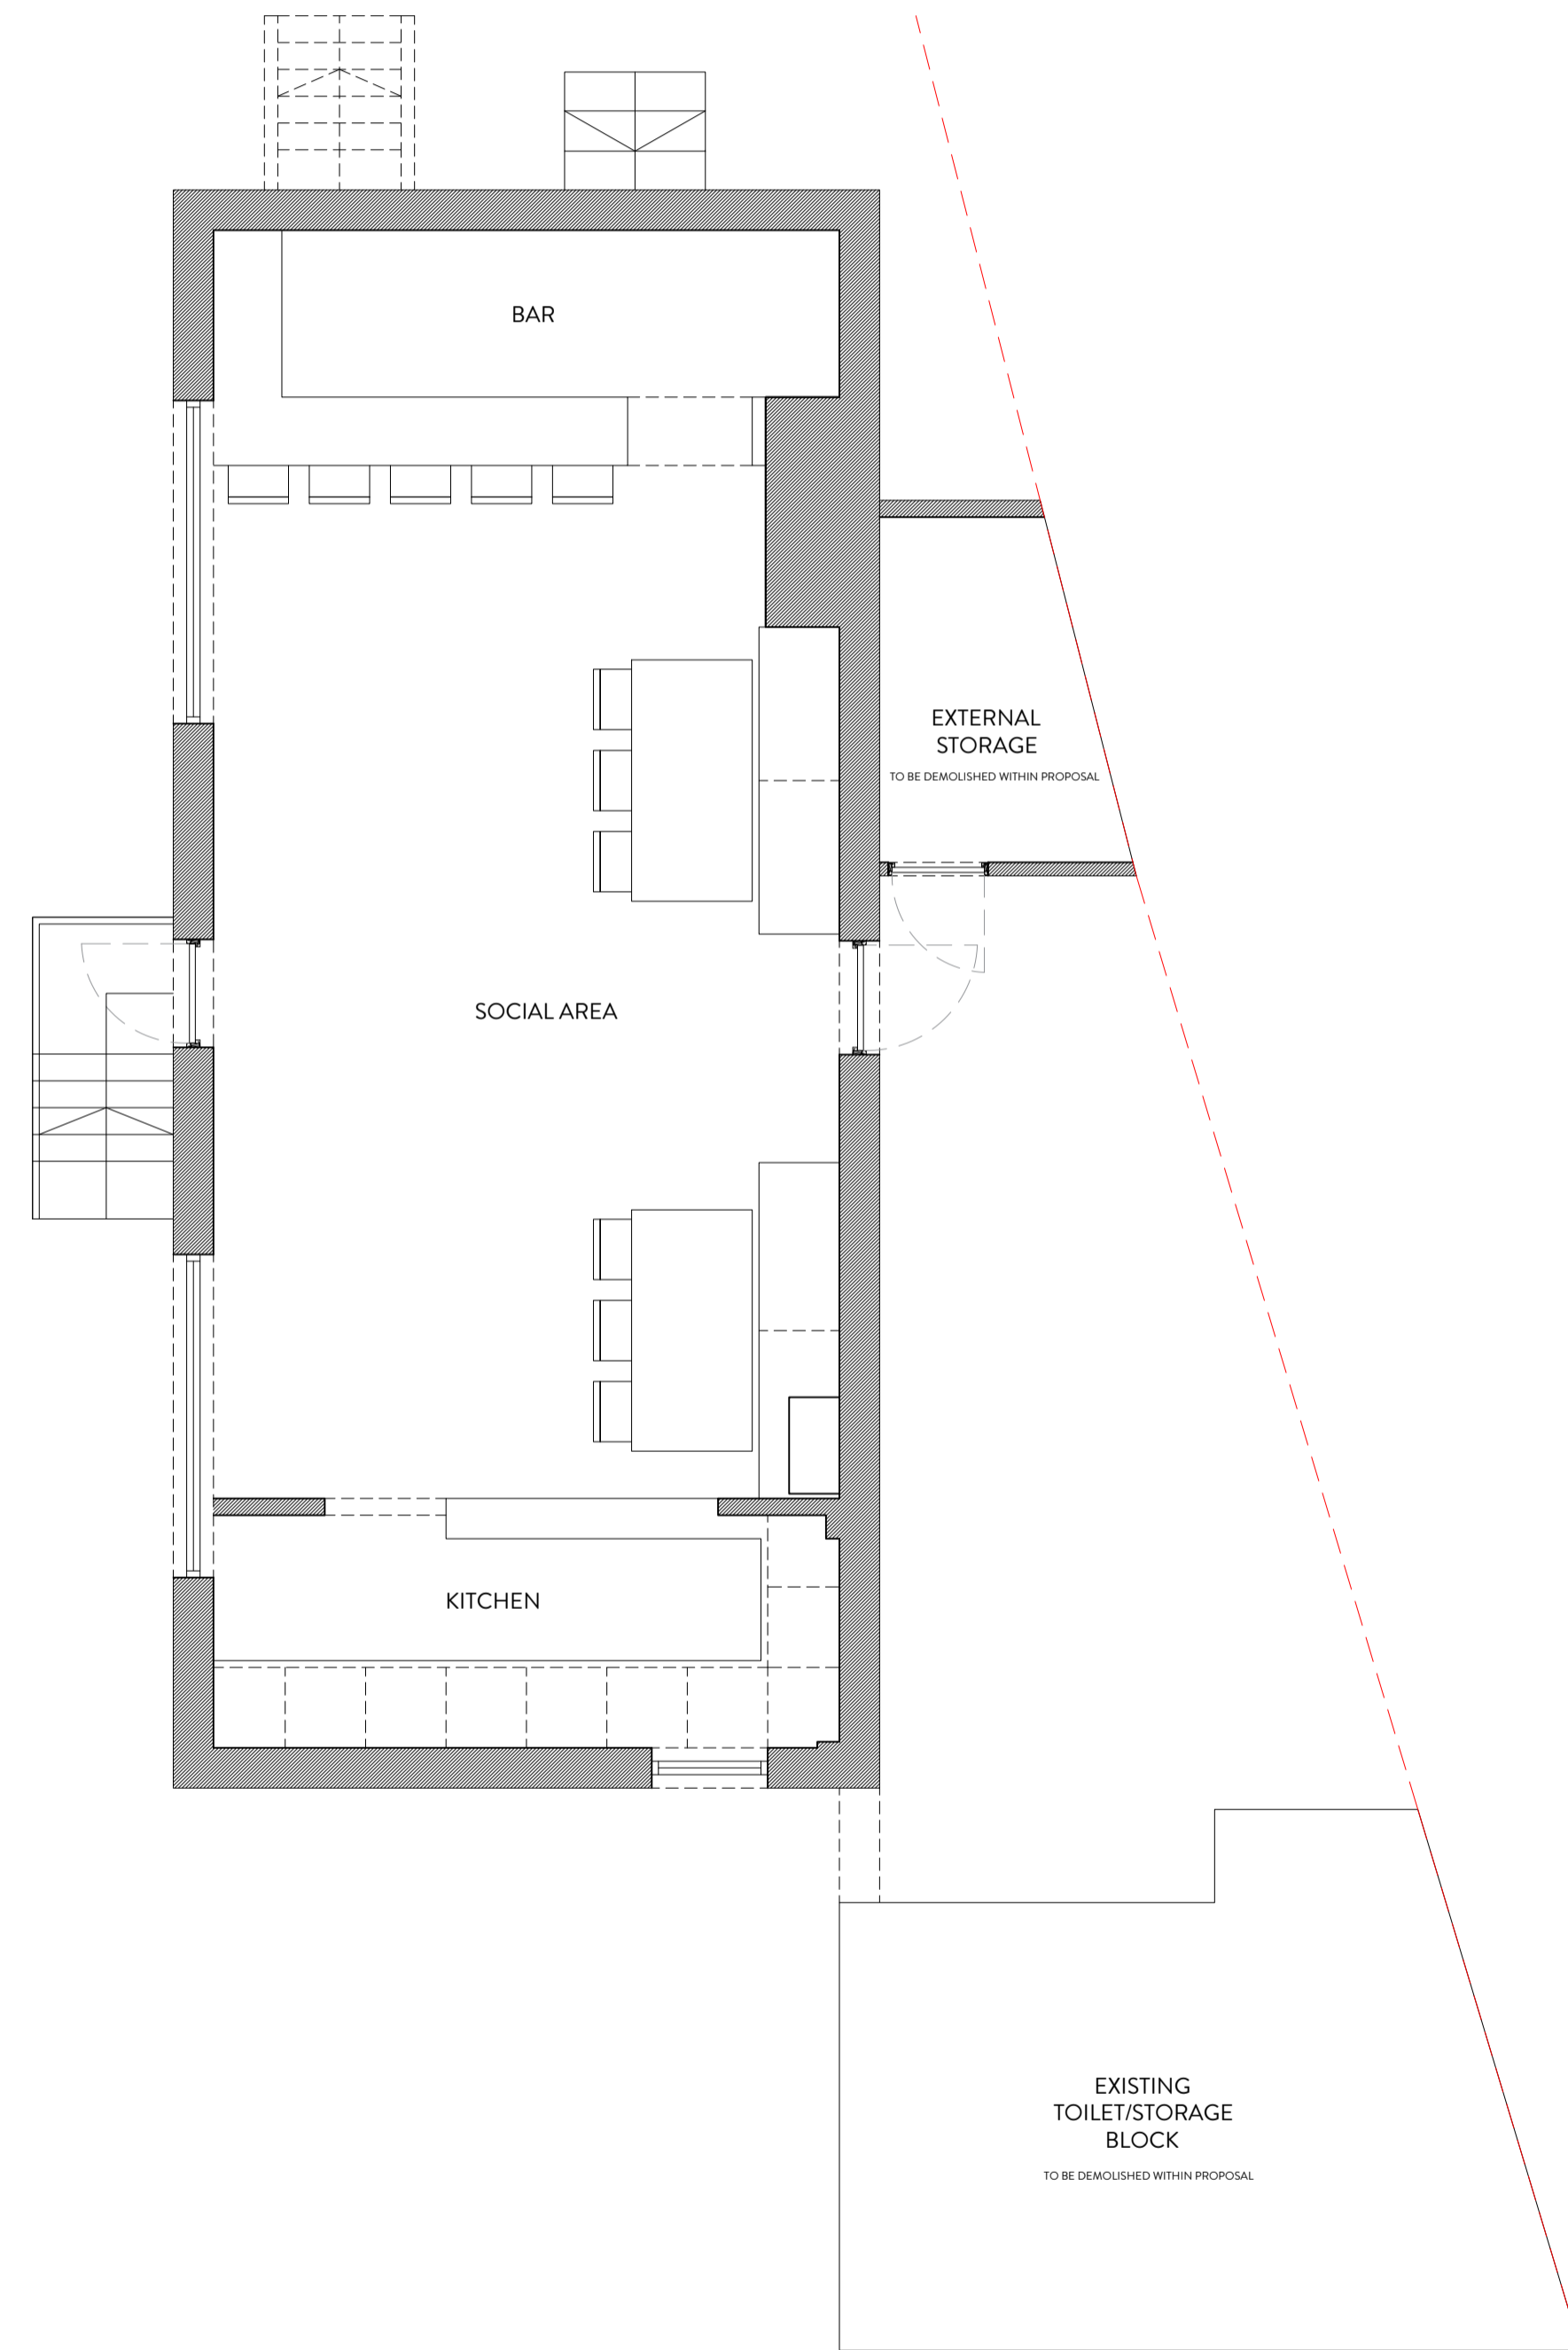

GROUND FLOOR PLAN
1:50

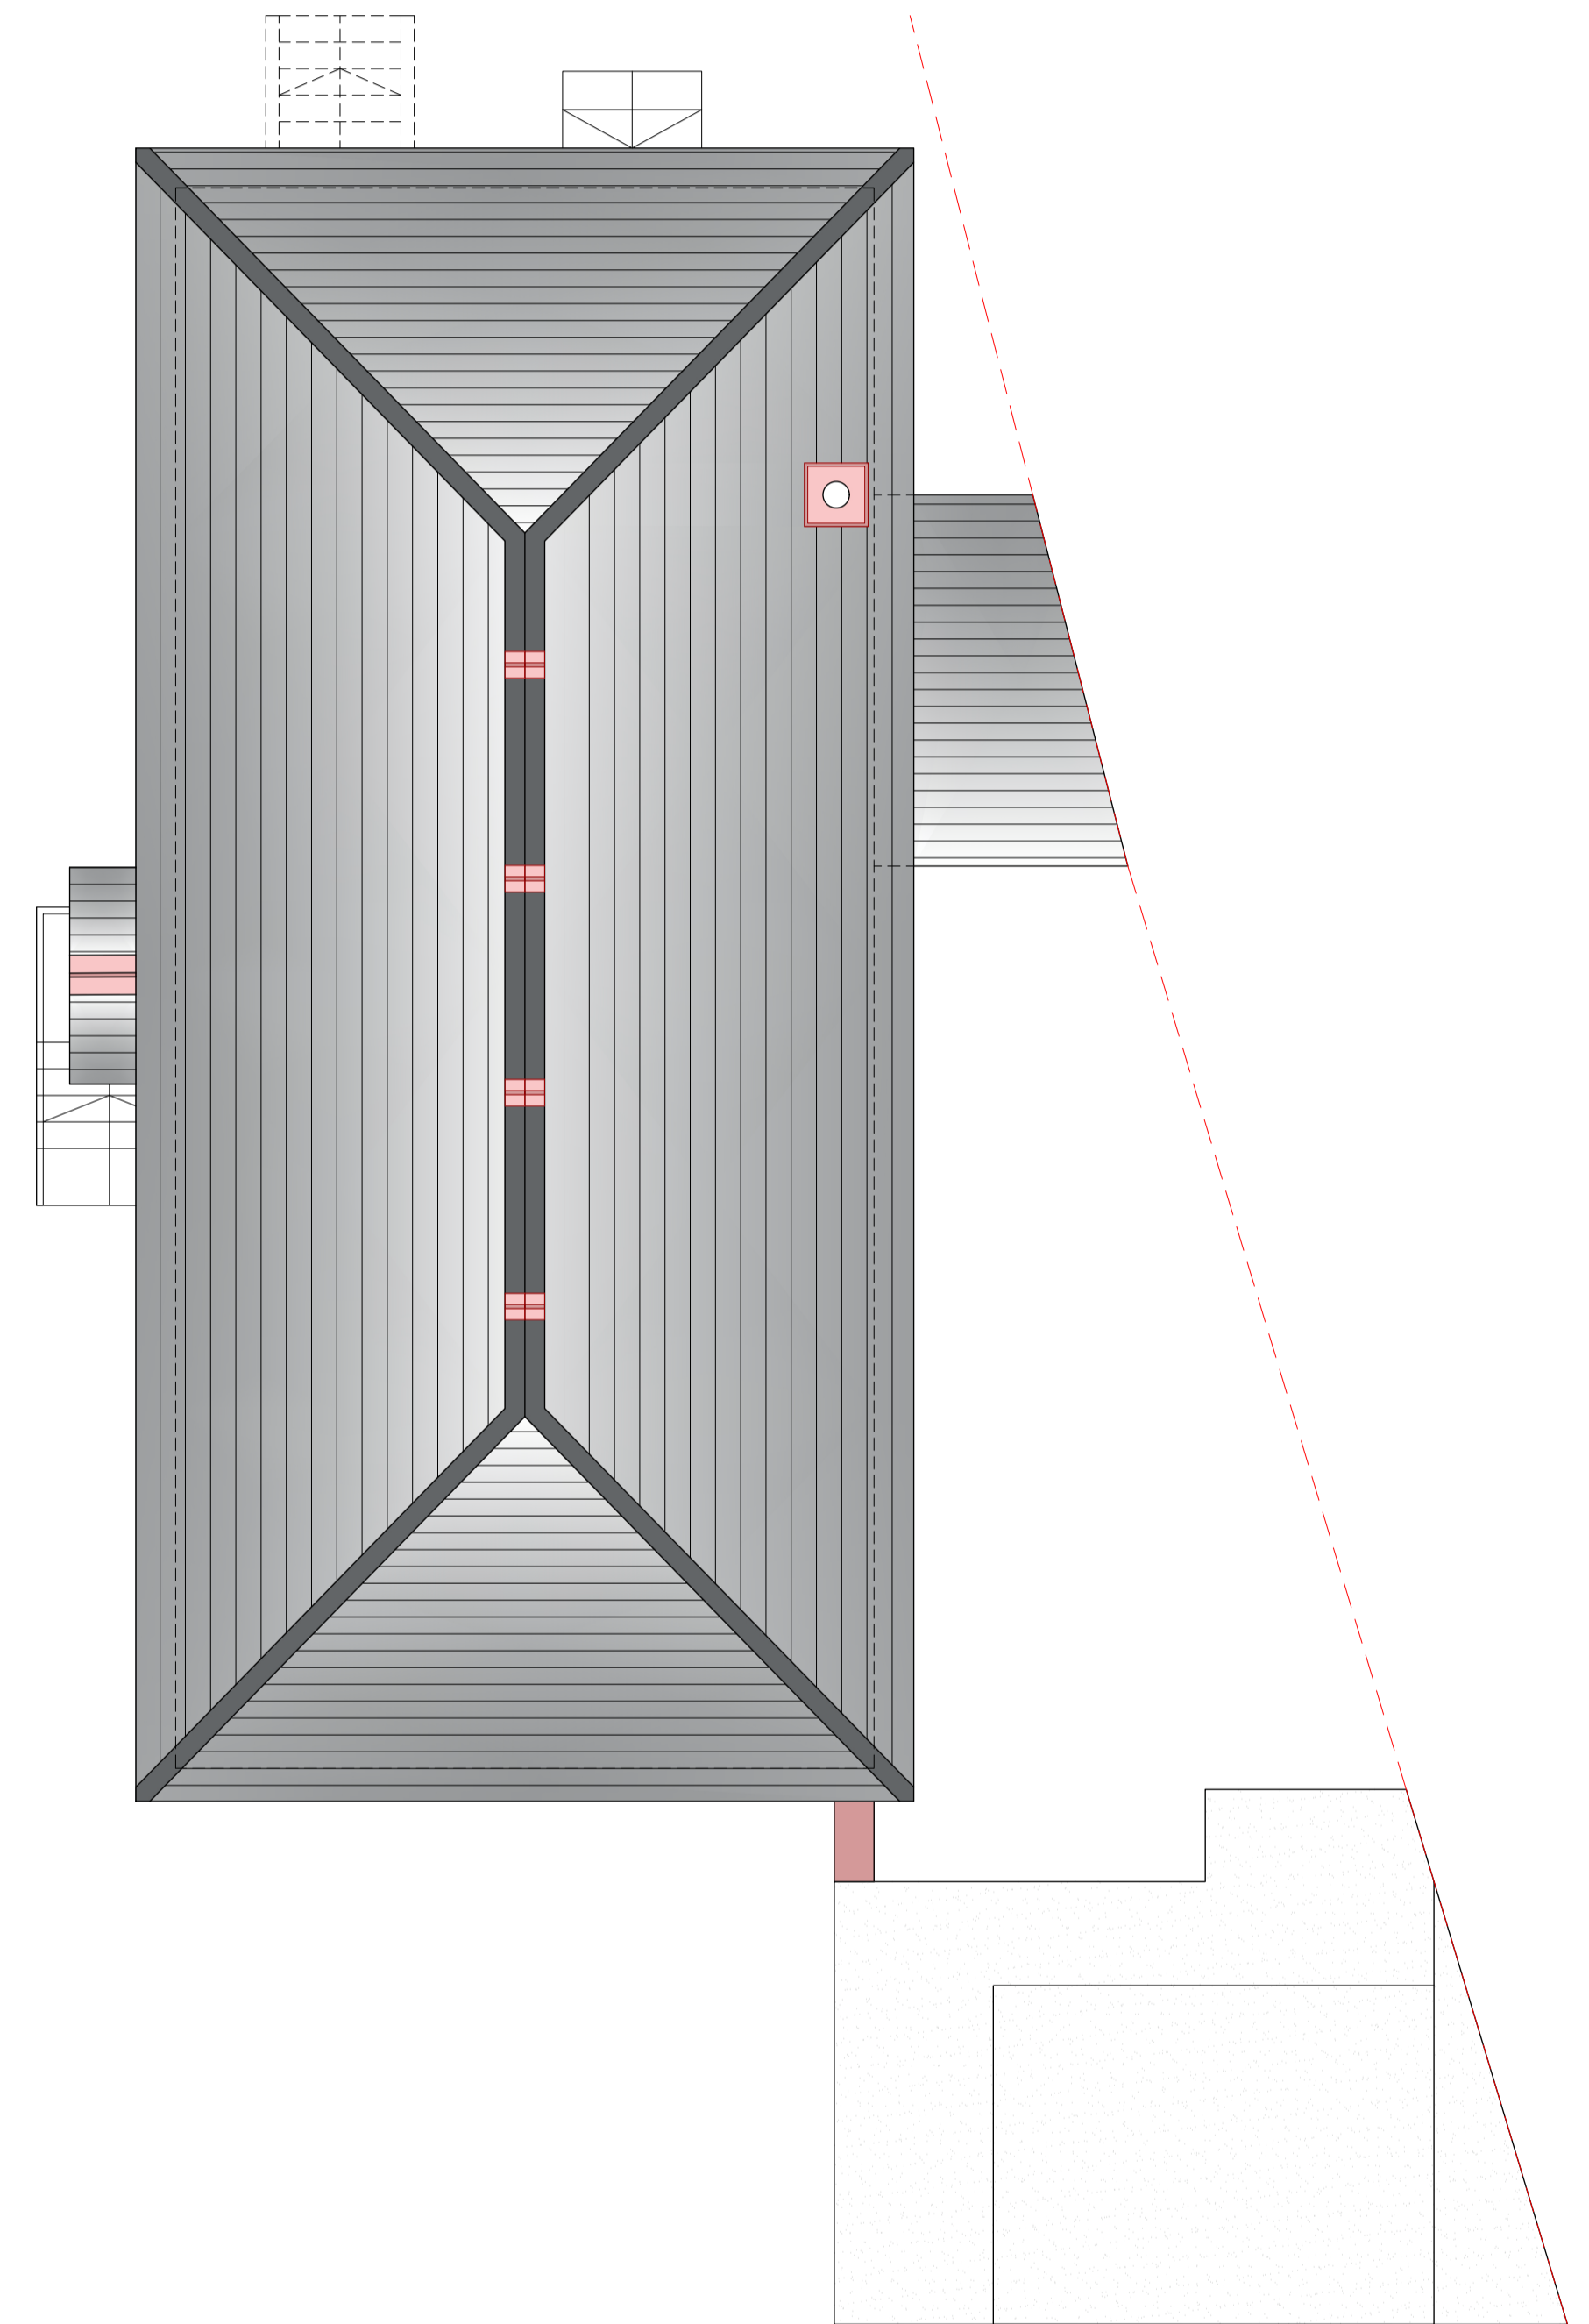

ROOF PLAN
1:50



| REVISION | DESCRIPTION | DATE | NOTES |
|----------|-------------|------|-------|
| | | | |
| | | | |
| | | | |
| | | | |
| | | | |
| | | | |
| | | | |
| | | | |
| | | | |
| | | | |

| | | | |
|--|-----------------------|---|---------------------------------|
| STATUS PLANNING DRAWING | | PROJECT TITLE HOPTON MILLS CRICKET CLUB | |
| DRAWING TITLE ORANGE DESIGN STUDIO. ARCHITECTURAL PRACTICE | | DRAWING TITLE EXISTING GA | |
| SCALE 1:50/1:100 | DRAWN EC | CHECKED JH | PROJECT REFERENCE ODS_24-875 |
| PAPER SIZE A1 | DWG NUMBER (EX)001 | DATE 25/06/24 | REVISION 1 |
| hello@orangedesignstudio.co.uk 59A, Huddersfield Road, Mirfield, WF14 8AA orangedesignstudio.co.uk 01924 650930 | | CLIENT ANDY MOORHOUSE/LIAM EVANS | |
| COPYRIGHT © ORANGE DESIGN STUDIO LIMITED | | | |