


PROPOSED SITE BLOCK PLAN

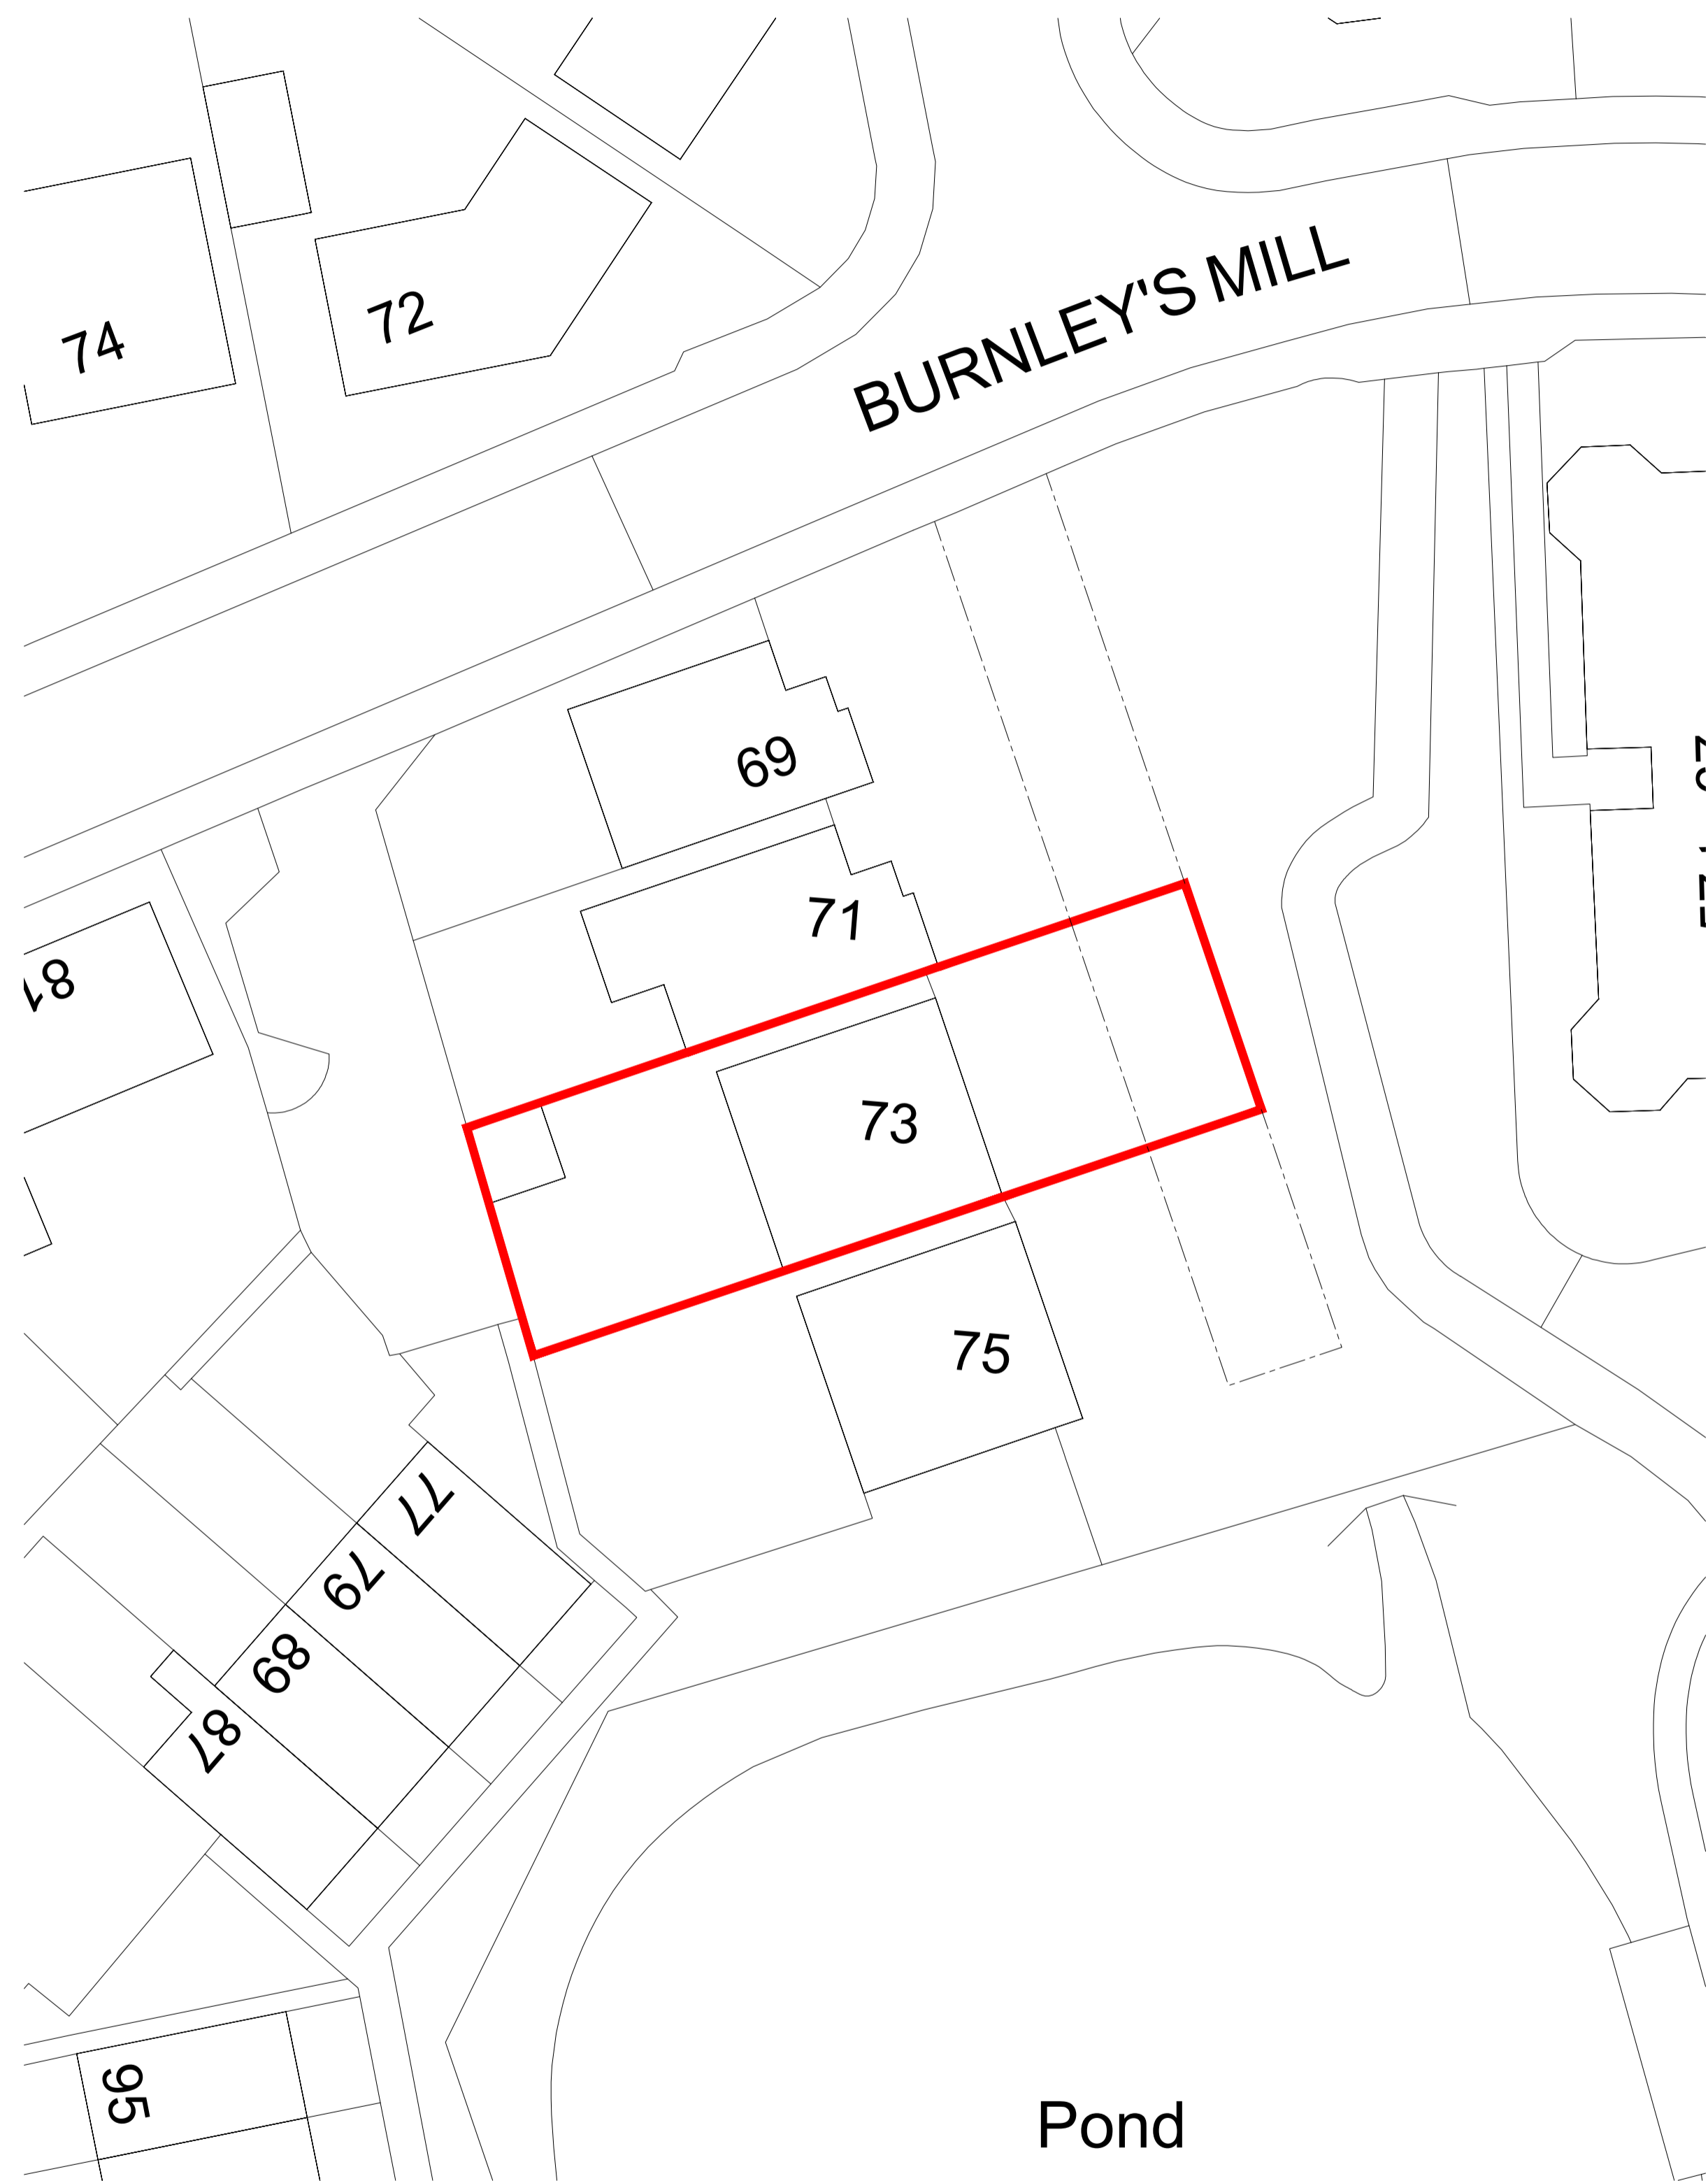

LOCATION PLAN - EXISTING SITE PLAN

NOTES
 Do not scale from this drawing. Only figured dimensions are to be taken from this drawing.
 Contractor must verify all dimensions on site before commencing any work or shop drawings.
 Report any discrepancies to the architect before commencing work. If this drawing exceeds the
 quantities taken in any way the architects are to be informed before the work is initiated. Work within
 the Construction (Design & Management) Regulations 2015 is not to start until a Health and Safety
 Plan has been produced. This drawing is copyright and must not be reproduced without consent of
 Rchitecture Limited.

DRAWING STATUS/TYPE KEY

| | | | |
|---------------|-------------|--------------------|----------------|
| F Feasibility | SK Sketch | L Landscape | C Construction |
| P Planning | M Marketing | S Survey | AB As Built |
| T Tender | TNT Tenant | OS Ordnance Survey | |

RCHITECTURE
 27 York Place | Leeds | LS1 2EY
 info@rchitecture.uk | Tel: 0113 880 0265
 www.rchitecture.uk

CLIENT
MR & MRS JOHNSON

PROJECT
**73 BURNLEYS MILLS ROAD
 GOMERSAL**

DRAWING TITLE
**PROPOSED SITE PLAN
 & LOCATION PLAN**

| | | |
|----------|------------|--------------|
| Scale | Drawn By | Date Drawn |
| 1:200@A1 | RW | 22.01.25 |
| | Checked By | Date Checked |
| | ME | 22.01.25 |

Drawing No. (0112) - P500