






EXISTING FRONT (EAST)  
ELEVATION

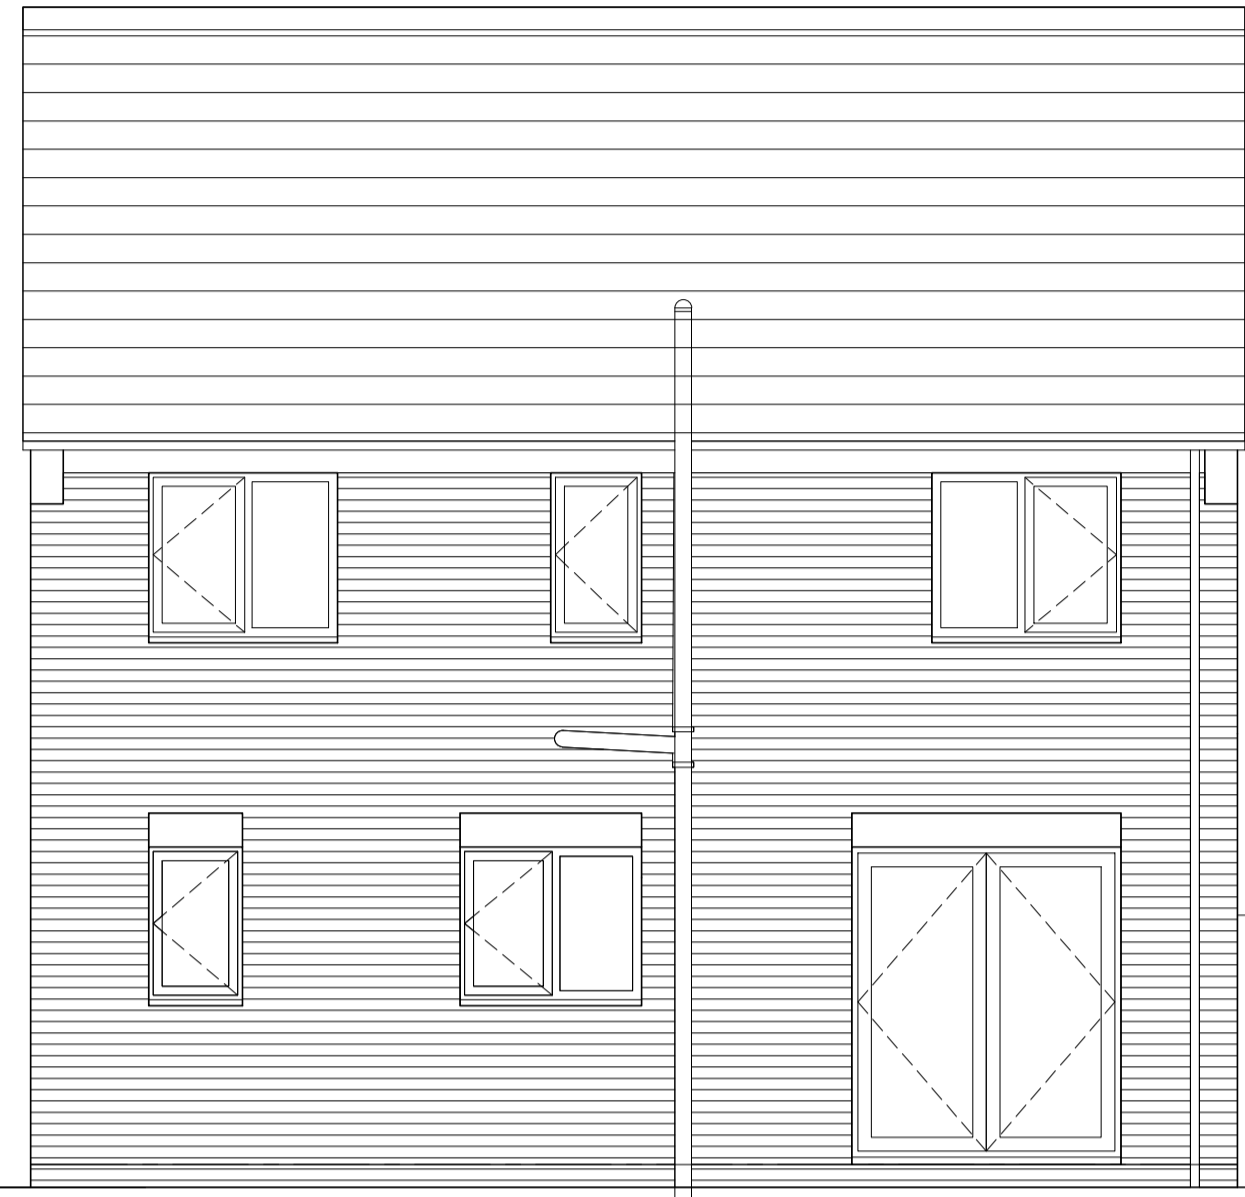


EXISTING REAR (WEST)  
ELEVATION

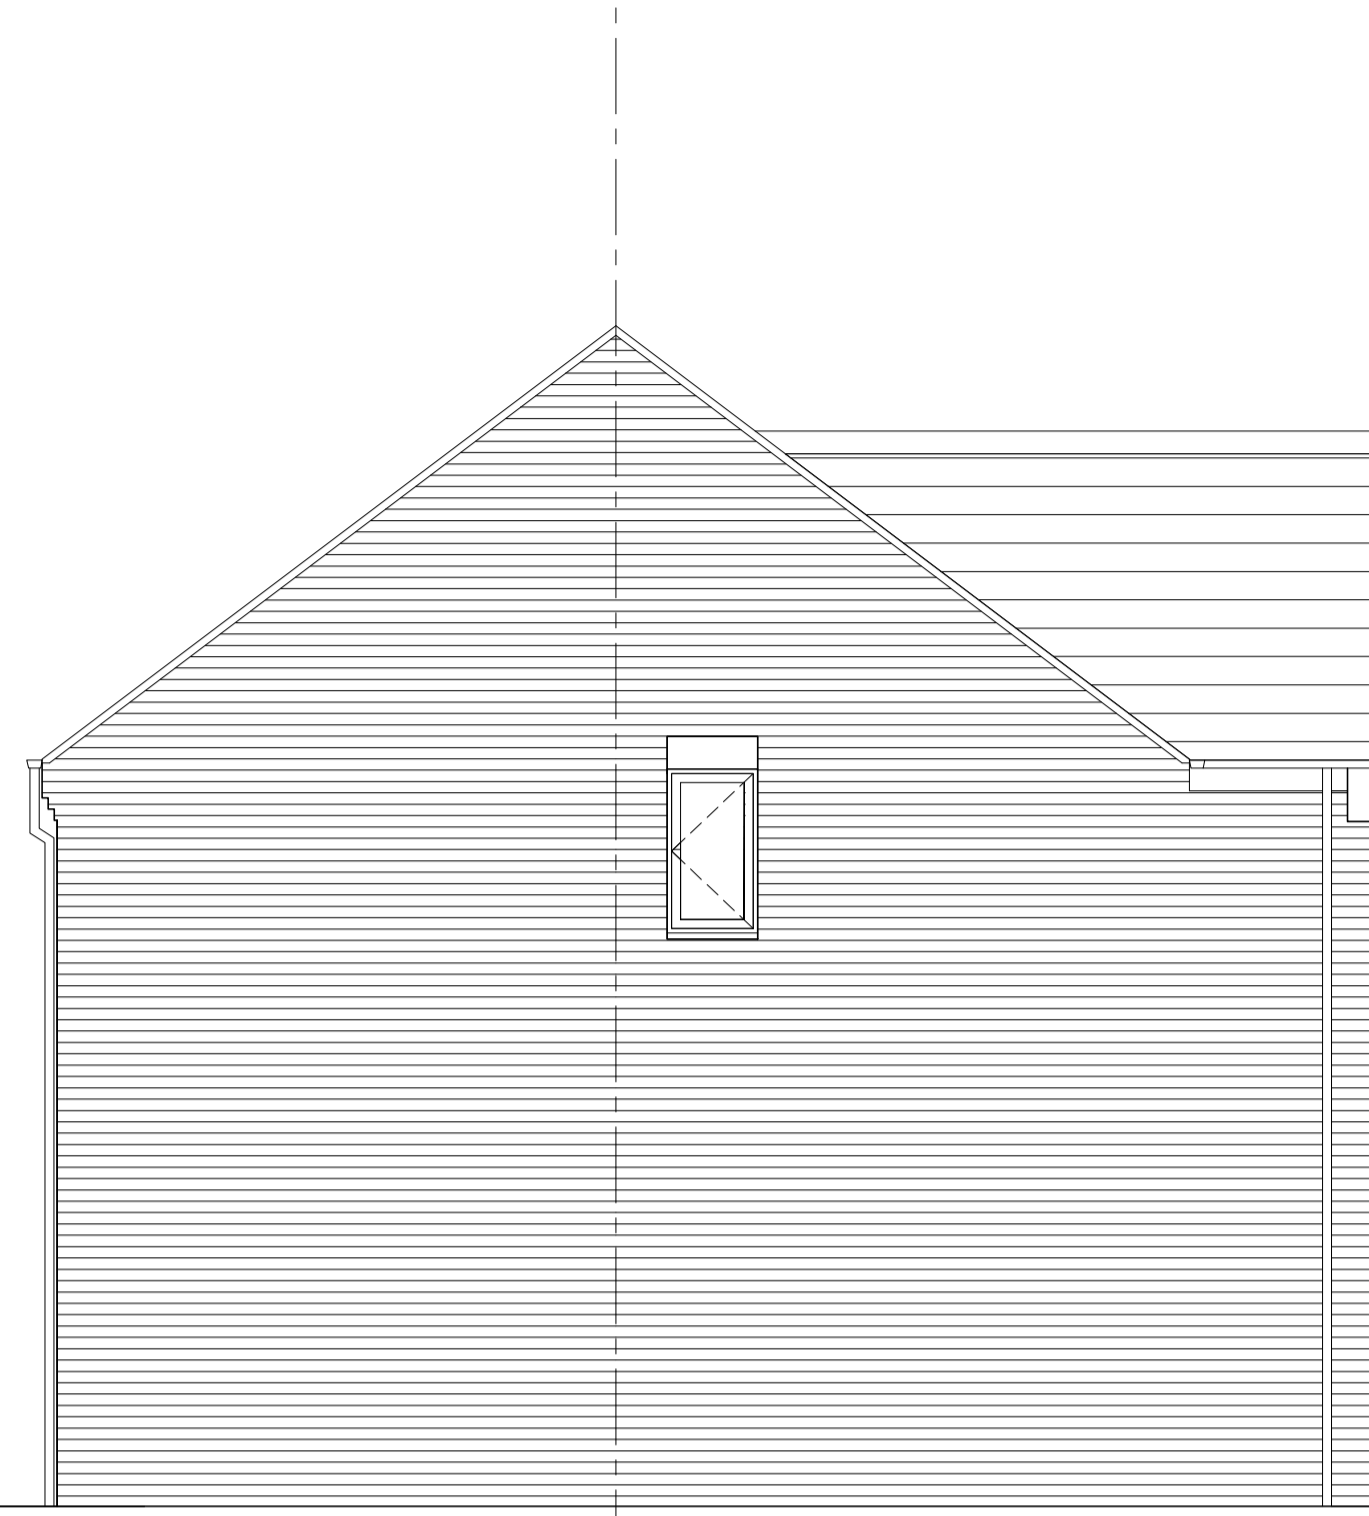


EXISTING SIDE (SOUTH)  
ELEVATION

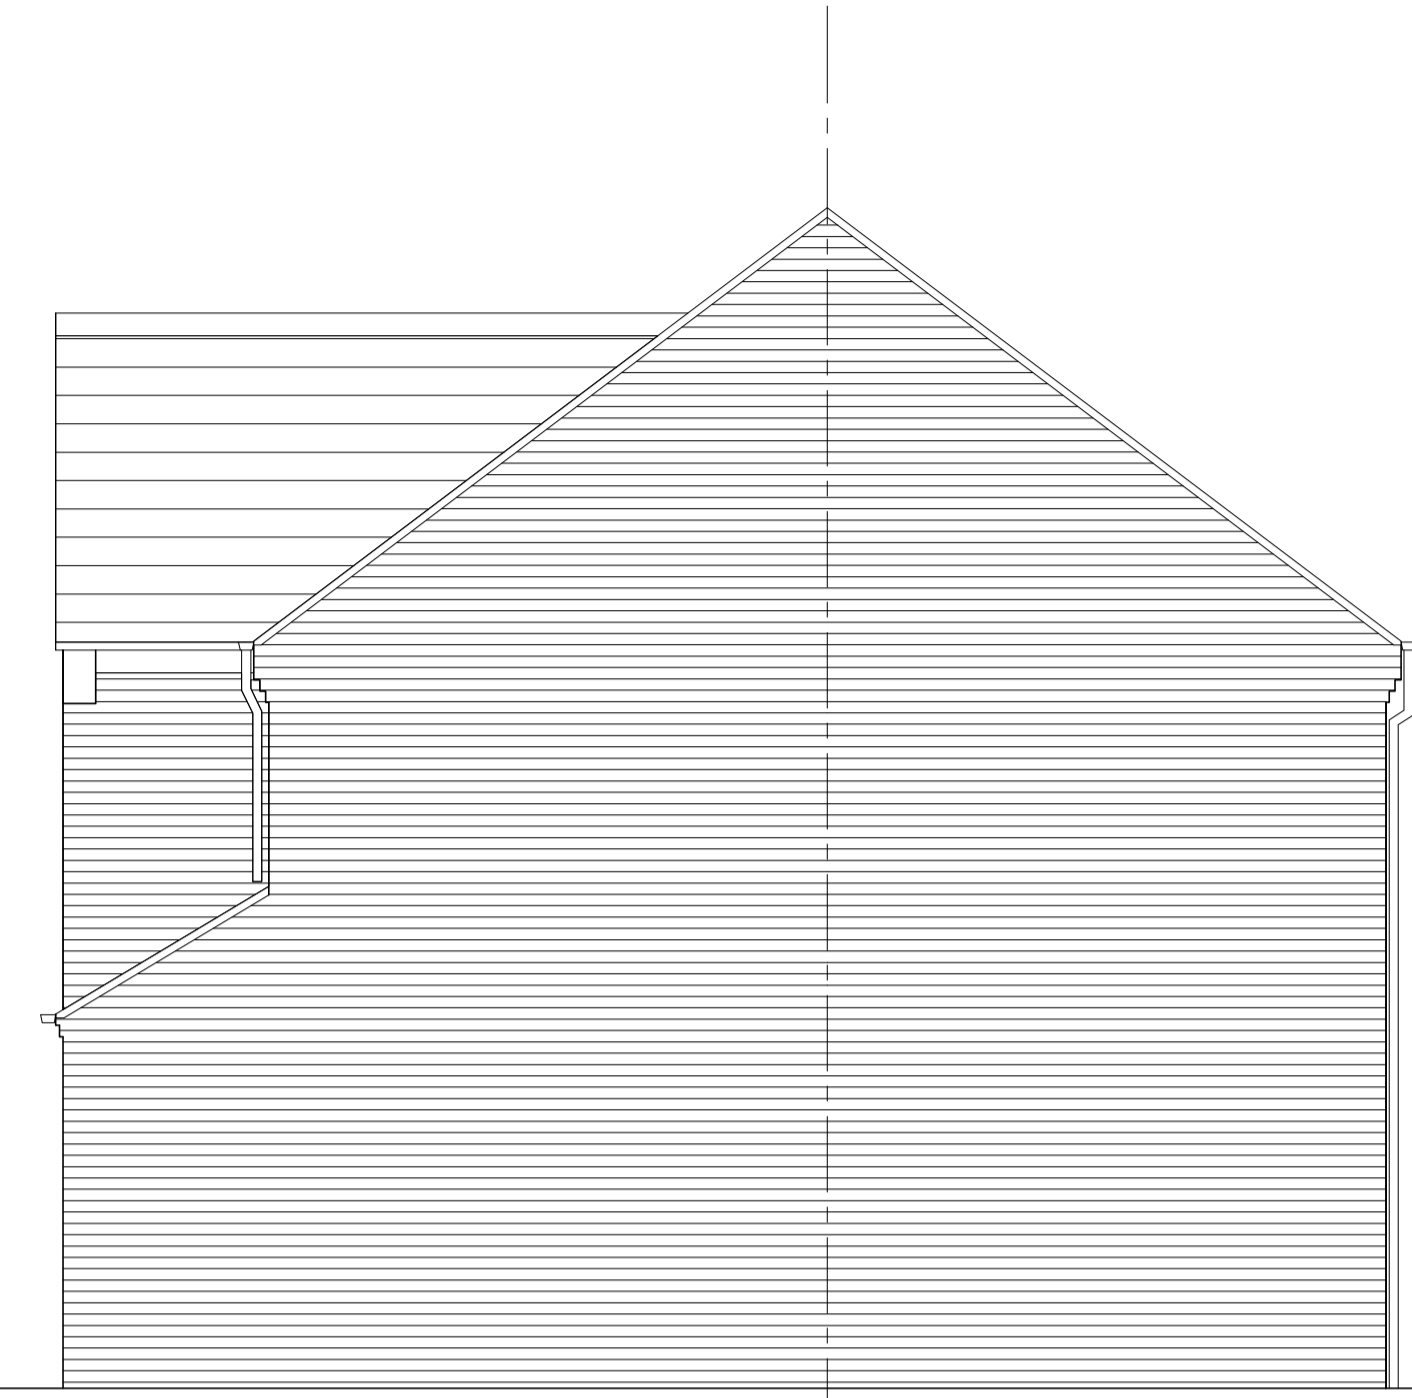


EXISTING SIDE (NORTH)  
ELEVATION

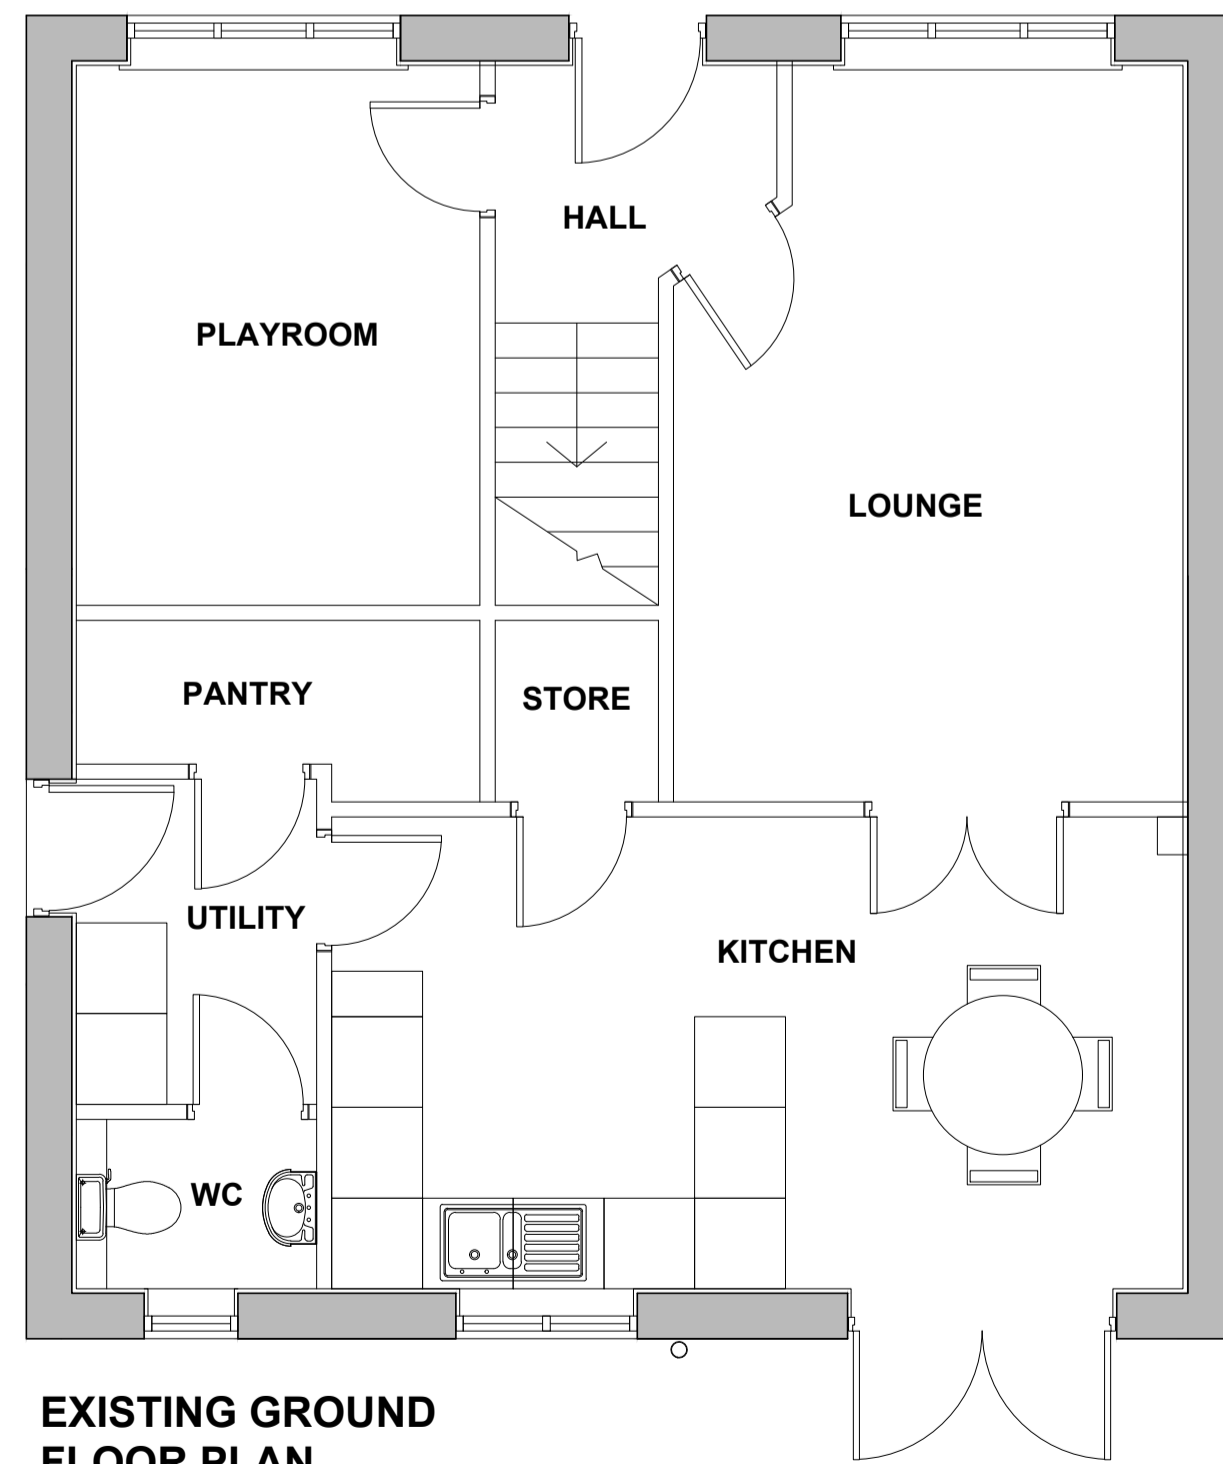

EXISTING GROUND  
FLOOR PLAN

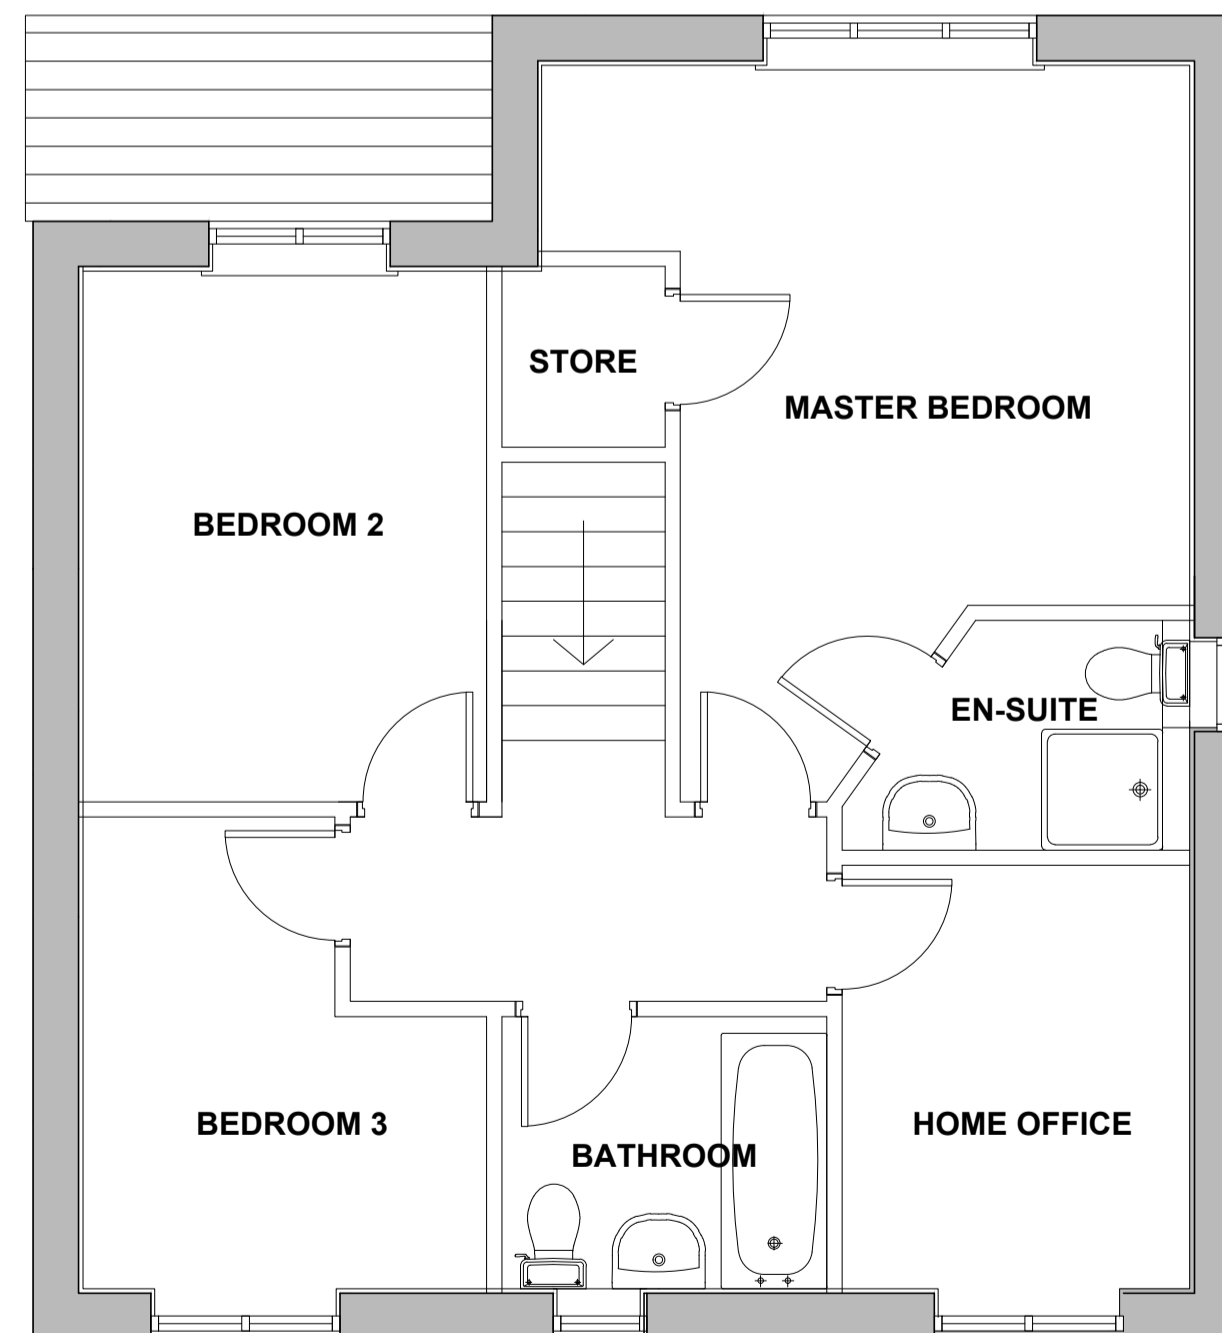

EXISTING FIRST  
FLOOR PLAN

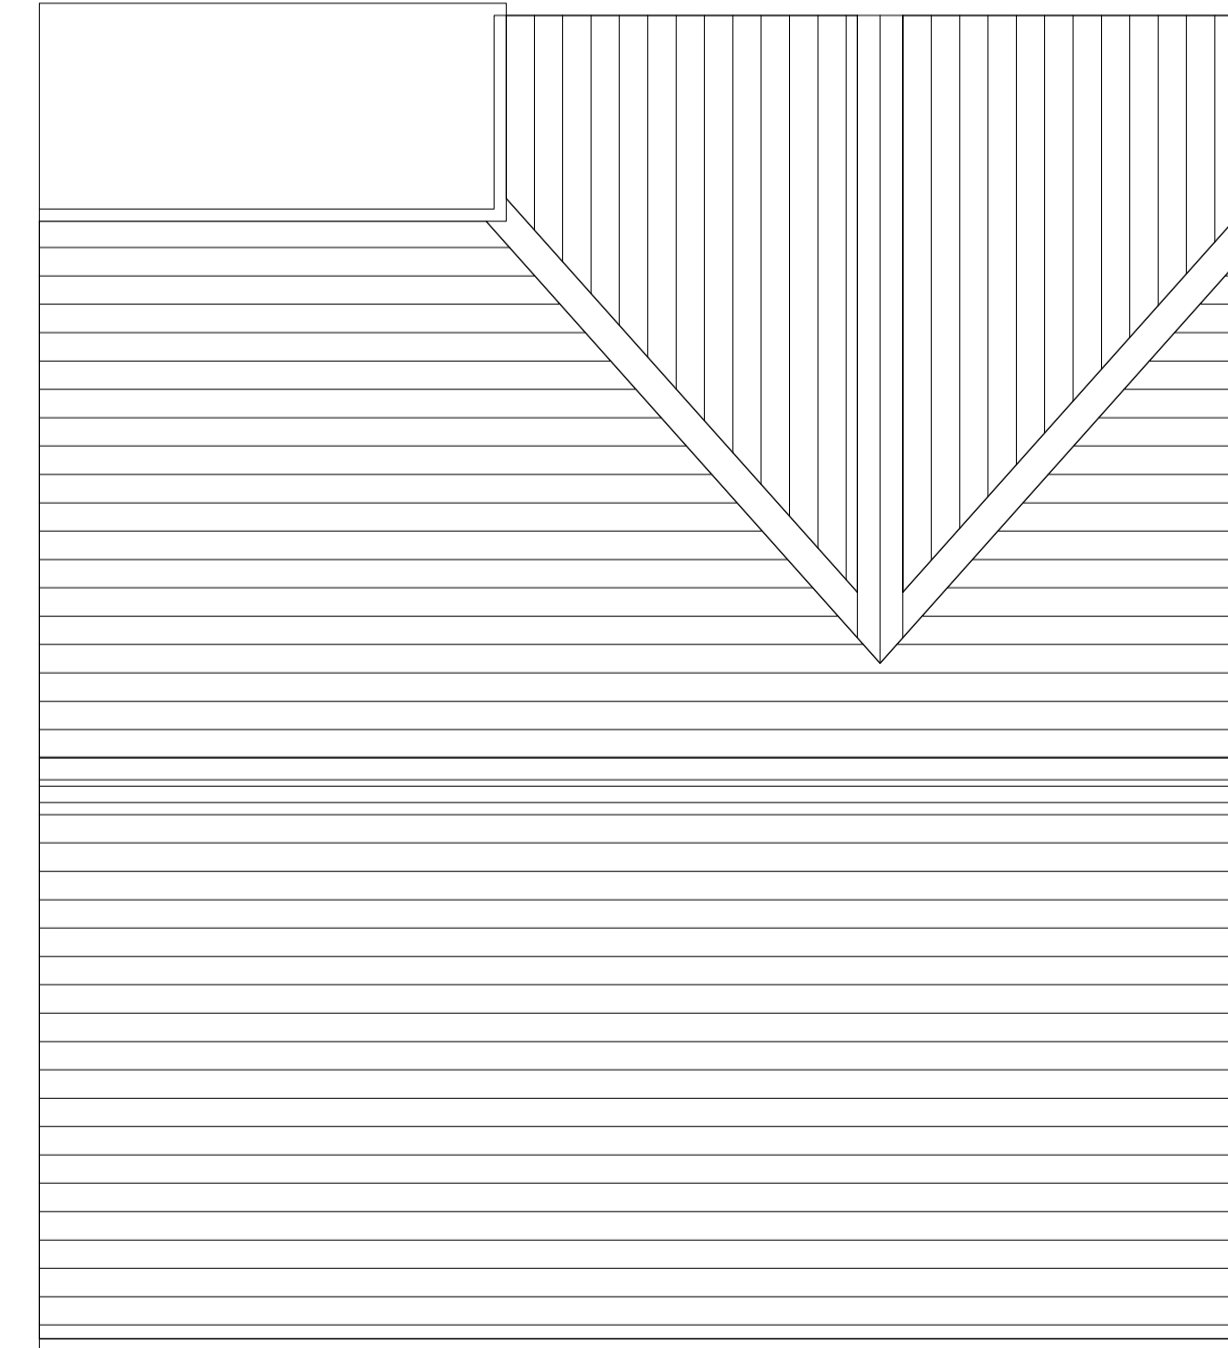

EXISTING  
ROOF PLAN

**NOTES**  
Do not scale from this drawing. Only figured dimensions are to be taken from this drawing. Contractor must verify all dimensions on site before commencing any work or shop drawings. Report any discrepancies to the architect before commencing work. If this drawing exceeds the quantities taken in any way the architects are to be informed before the work is initiated. Work within the Construction (Design & Management) Regulations 2015 is not to start until a Health and Safety Plan has been produced. This drawing is copyright and must not be reproduced without consent of Rchitecture Limited.

**DRAWING STATUS/TYPE KEY**  
F Feasibility SK Sketch L Landscape C Construction  
P Planning M Marketing S Survey AB As Built  
T Tender TNT Tenant OS Ordnance Survey

**RCHITECTURE**  
27 York Place | Leeds | LS1 2EY  
info@rchitecture.uk | Tel: 0113 880 0265  
www.rchitecture.uk

CLIENT  
MR & MRS JOHNSON

PROJECT  
73 BURNLEYS MILLS ROAD  
GOMERSAL

DRAWING TITLE  
EXISTING  
PLANS AND ELEVATIONS

Scale	Drawn By	Date Drawn
1:50@A1	RW	22.01.25
	Checked By	Date Checked
	ME	22.01.05

Drawing No. (0112) - P100 Revision