


**PROPOSED SITE BLOCK PLAN**

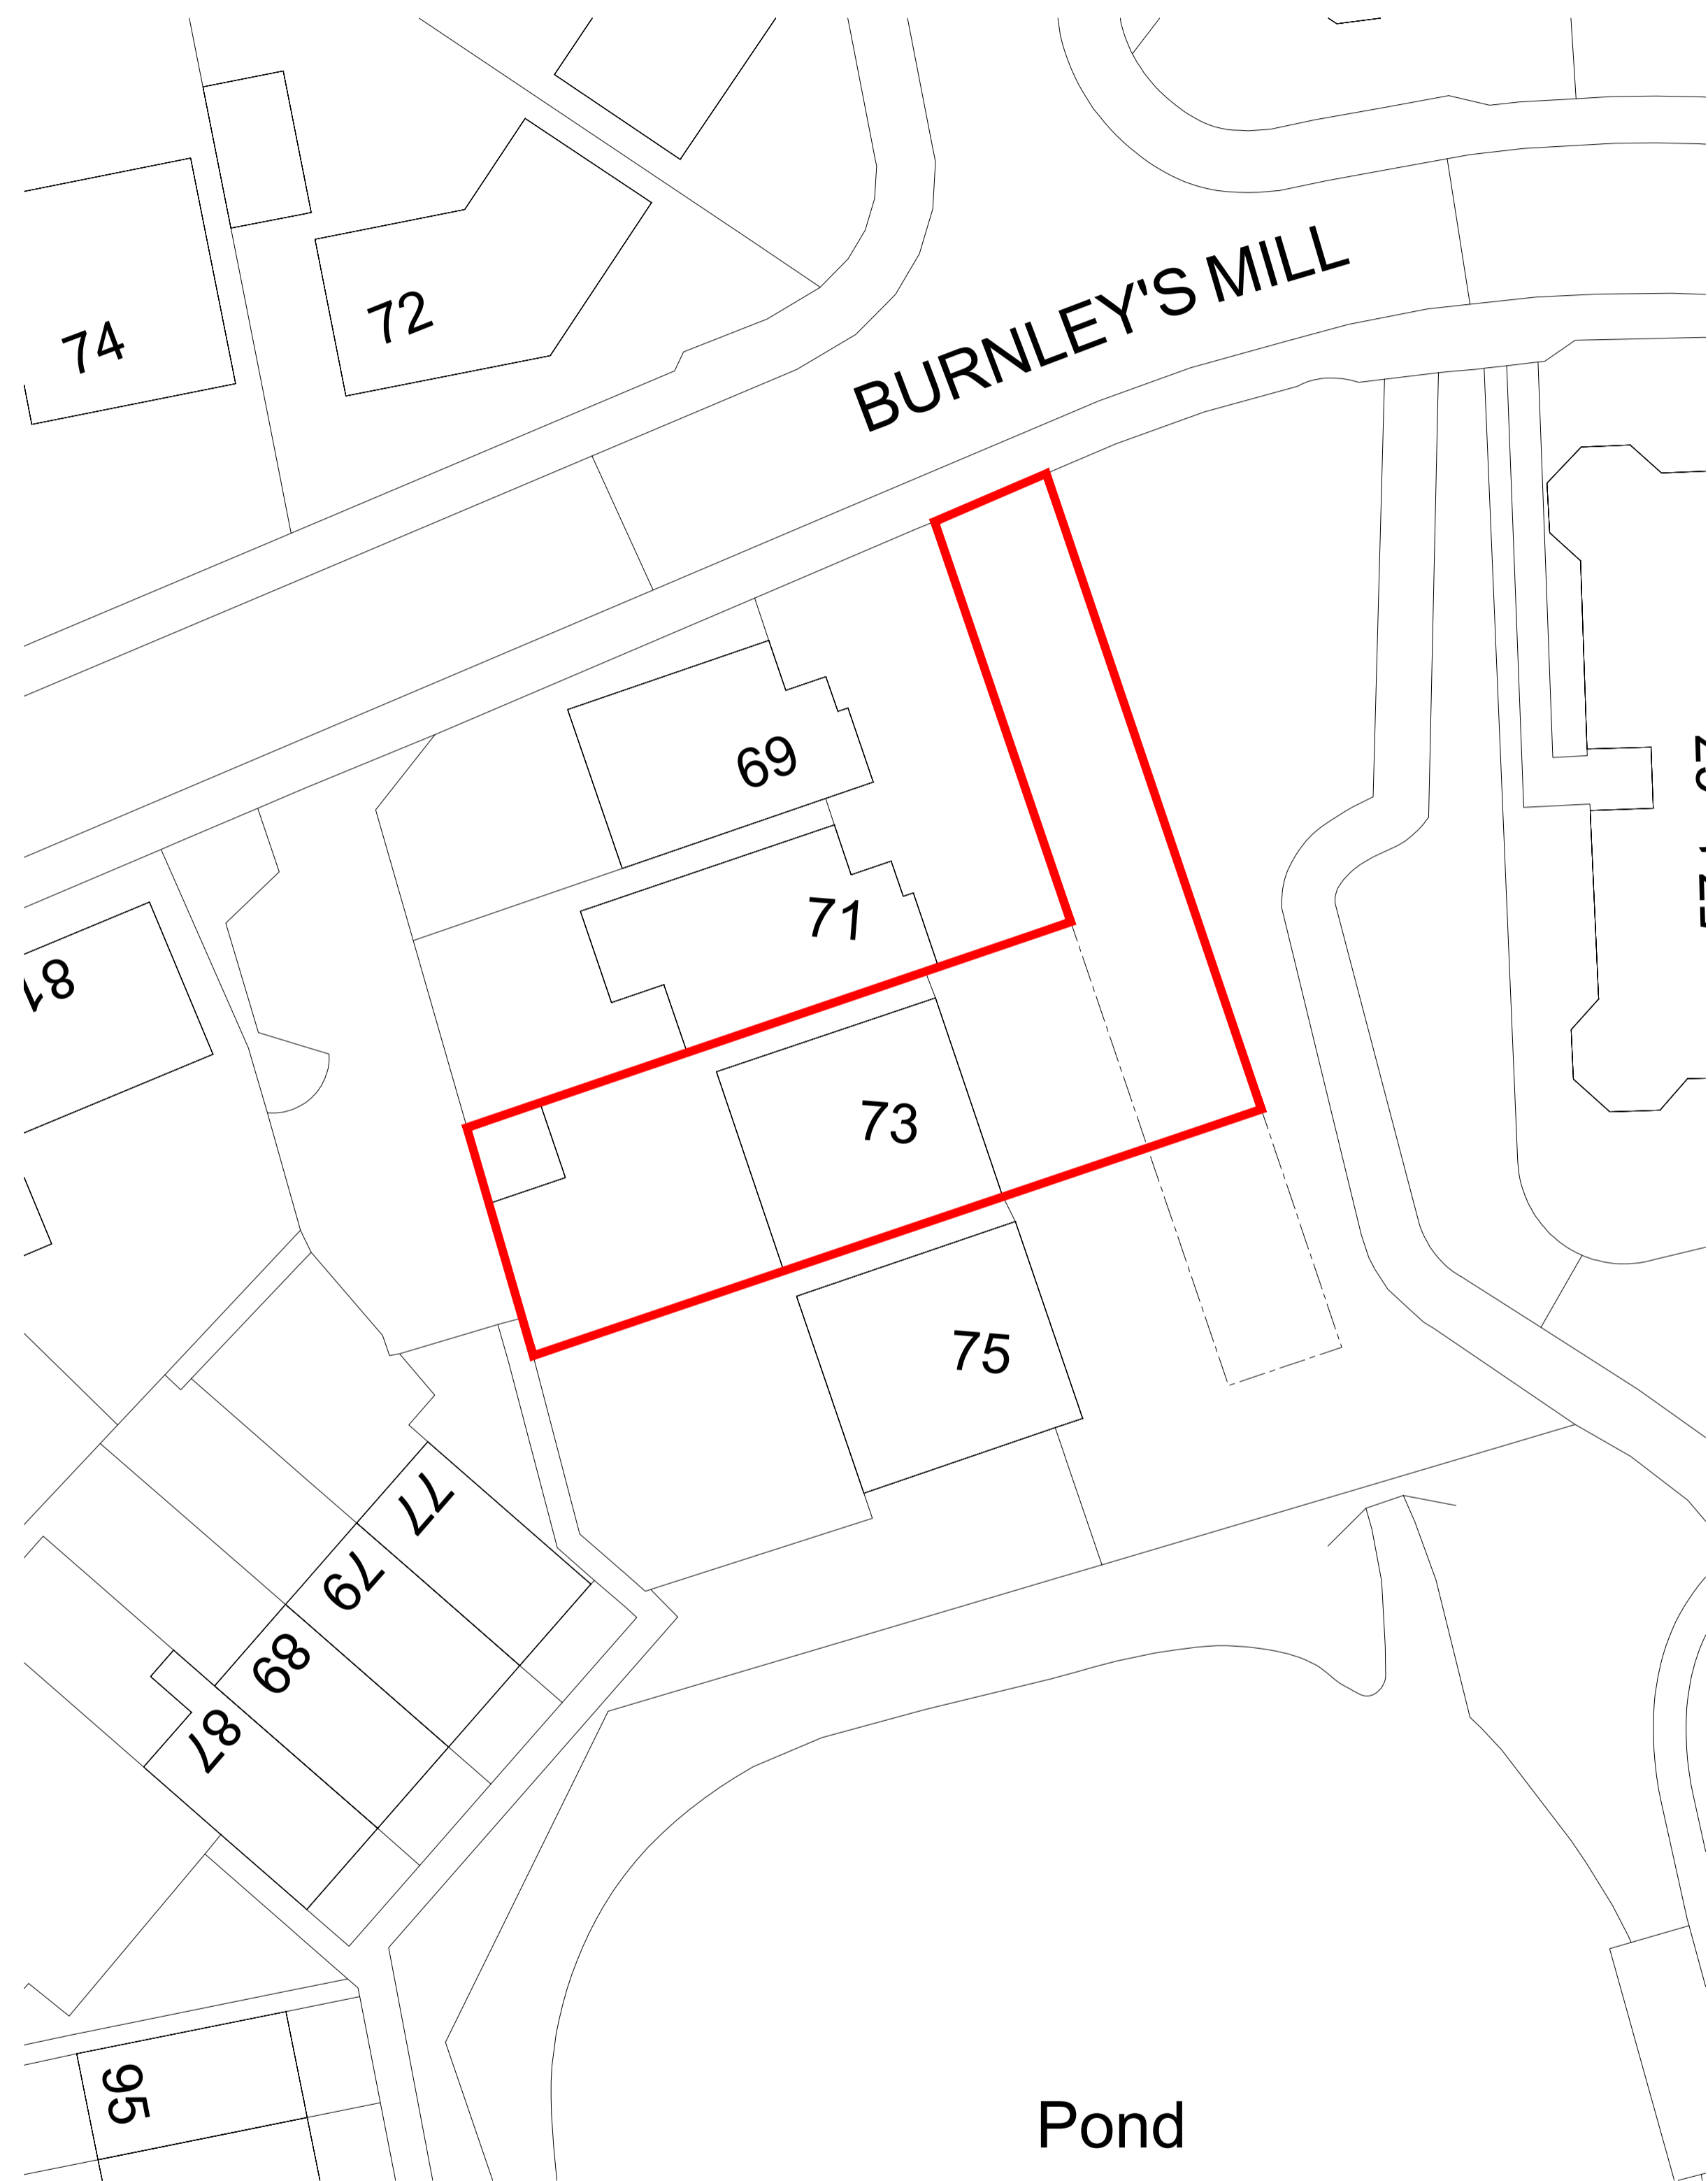

**LOCATION PLAN - EXISTING SITE PLAN**

**NOTES**  
 Do not scale from this drawing. Only figured dimensions are to be taken from this drawing.  
 Contractor must verify all dimensions on site before commencing any work or shop drawings.  
 Report any discrepancies to the architect before commencing work. If this drawing exceeds the  
 quantities taken in any way the architects are to be informed before the work is initiated. Work within  
 the Construction (Design & Management) Regulations 2015 is not to start until a Health and Safety  
 Plan has been produced. This drawing is copyright and must not be reproduced without consent of  
 Rchitecture Limited.

**DRAWING STATUS/TYPE KEY**  
 F Feasibility SK Sketch L Landscape C Construction  
 P Planning M Marketing S Survey AB As Built  
 T Tender TNT Tenant OS Ordnance Survey

**RCHITECTURE**  
 27 York Place | Leeds | LS1 2EY  
 info@rchitecture.uk | Tel: 0113 880 0265  
 www.rchitecture.uk

CLIENT  
 MR & MRS JOHNSON

PROJECT  
 73 BURNLEYS MILLS ROAD  
 GOMERSAL

DRAWING TITLE  
 PROPOSED SITE PLAN  
 & LOCATION PLAN

Scale	Drawn By	Date Drawn
1:200@A1	RW	22.01.25
	Checked By	Date Checked
	ME	22.01.25

Drawing No. (0112) - P500 Revision A