



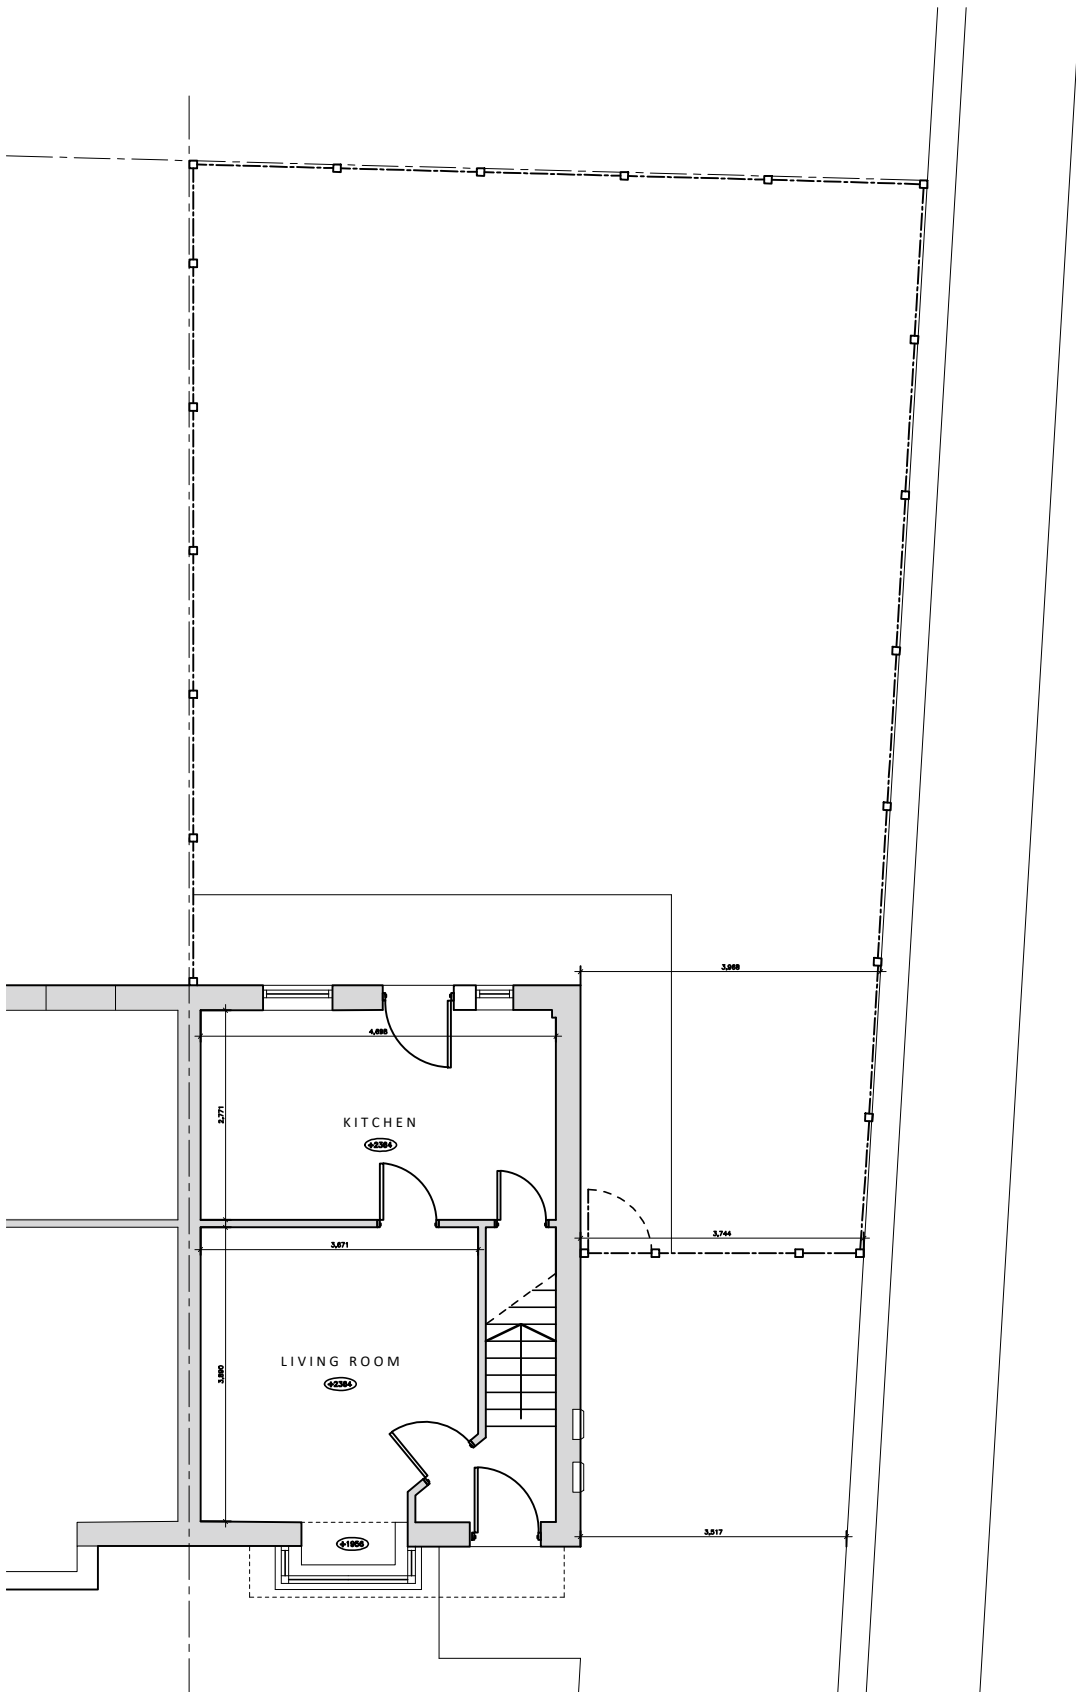

EXISTING GROUND FLOOR

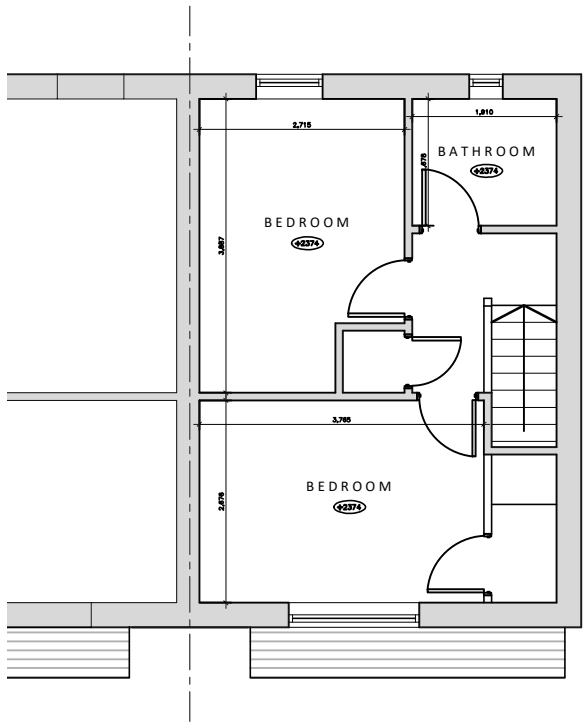


EXISTING FIRST FLOOR




EXISTING ROOF PLAN




EXISTING FRONT ELEVATION

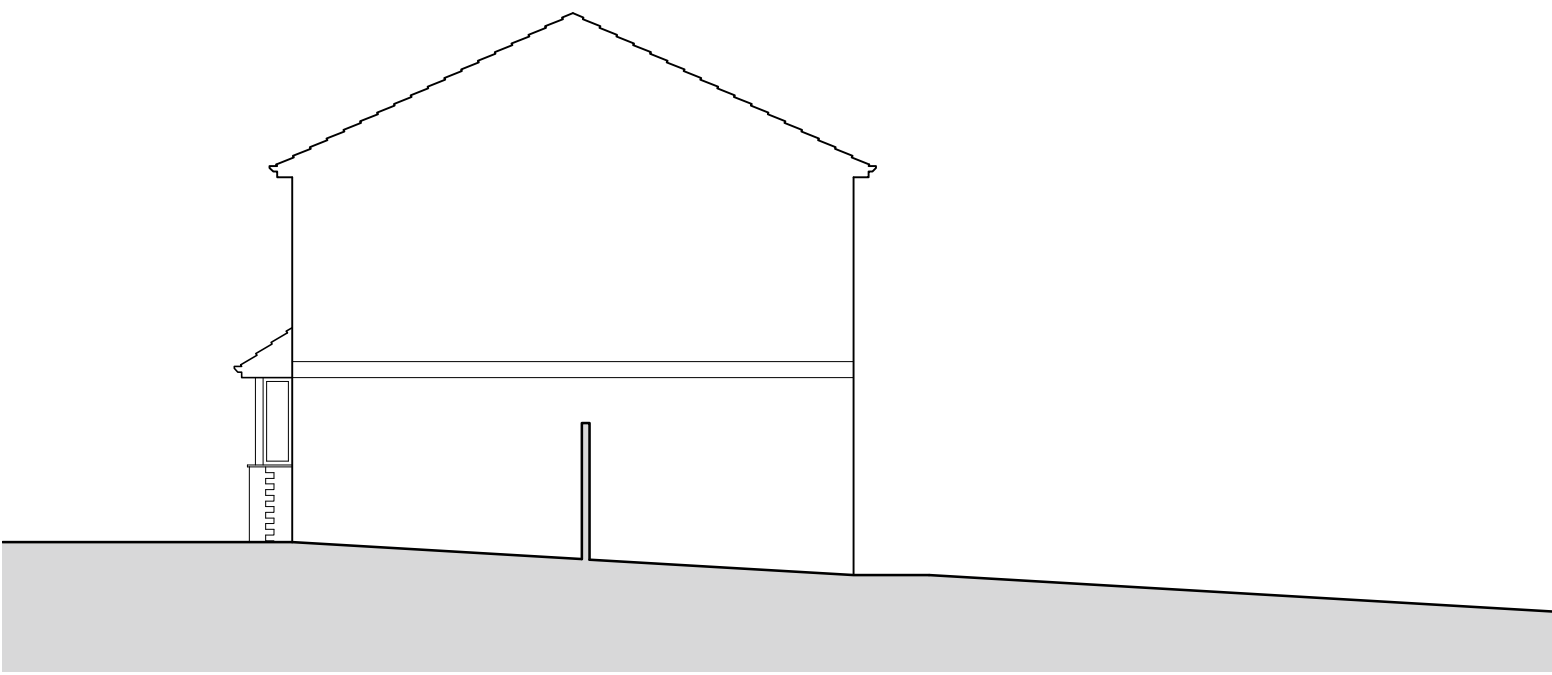


EXISTING SIDE ELEVATION

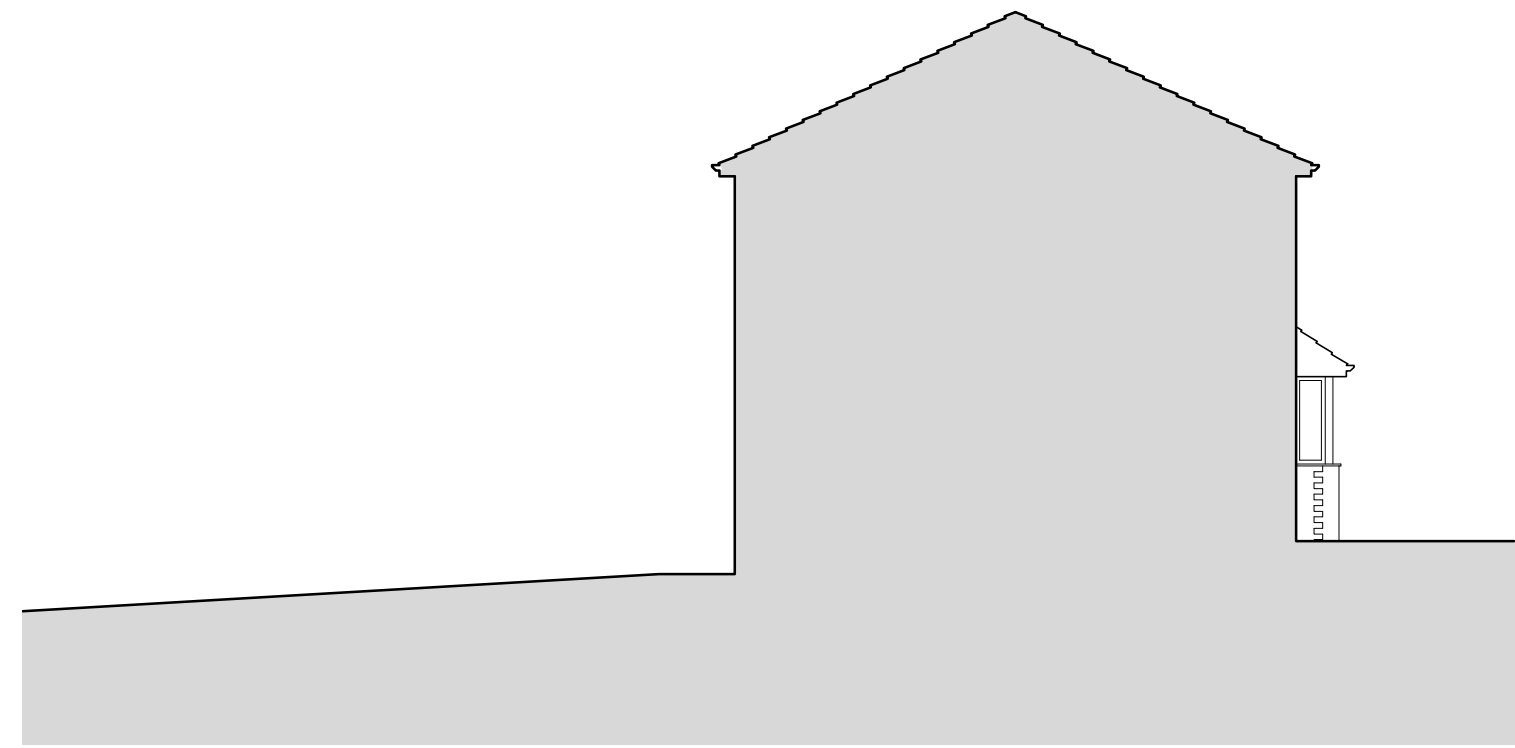

EXISTING SIDE ELEVATION

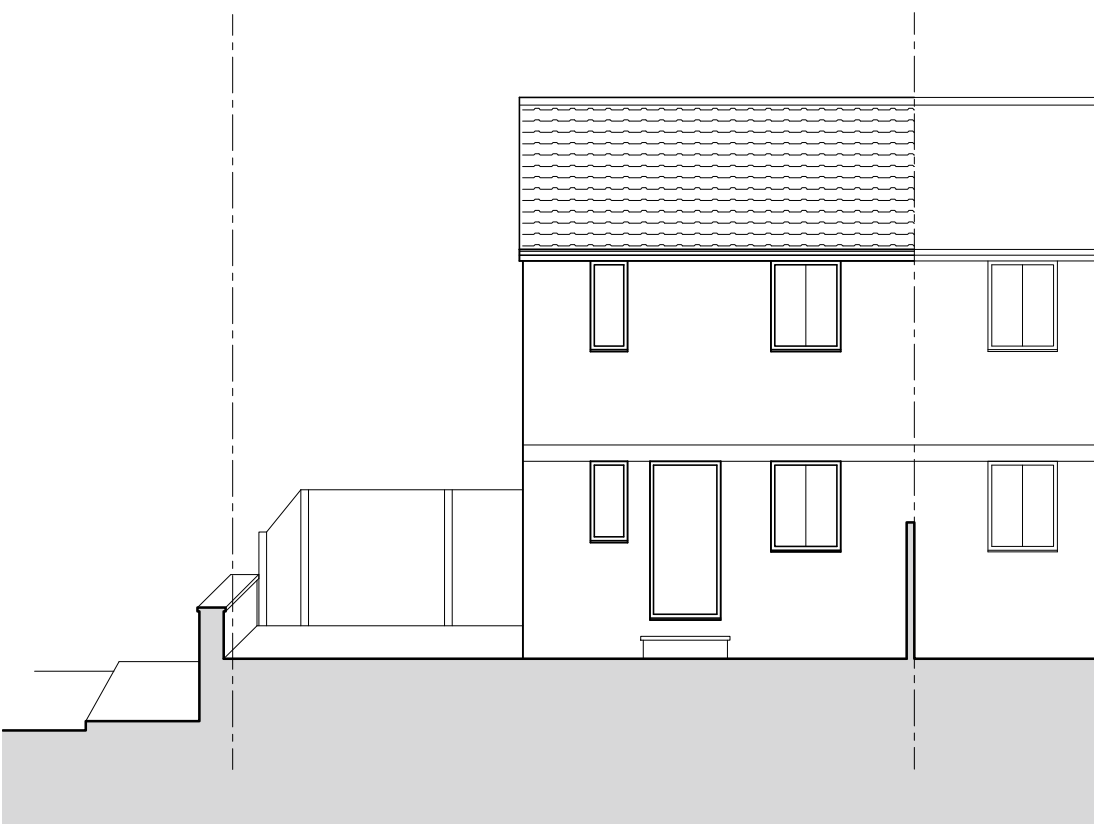

EXISTING REAR ELEVATION

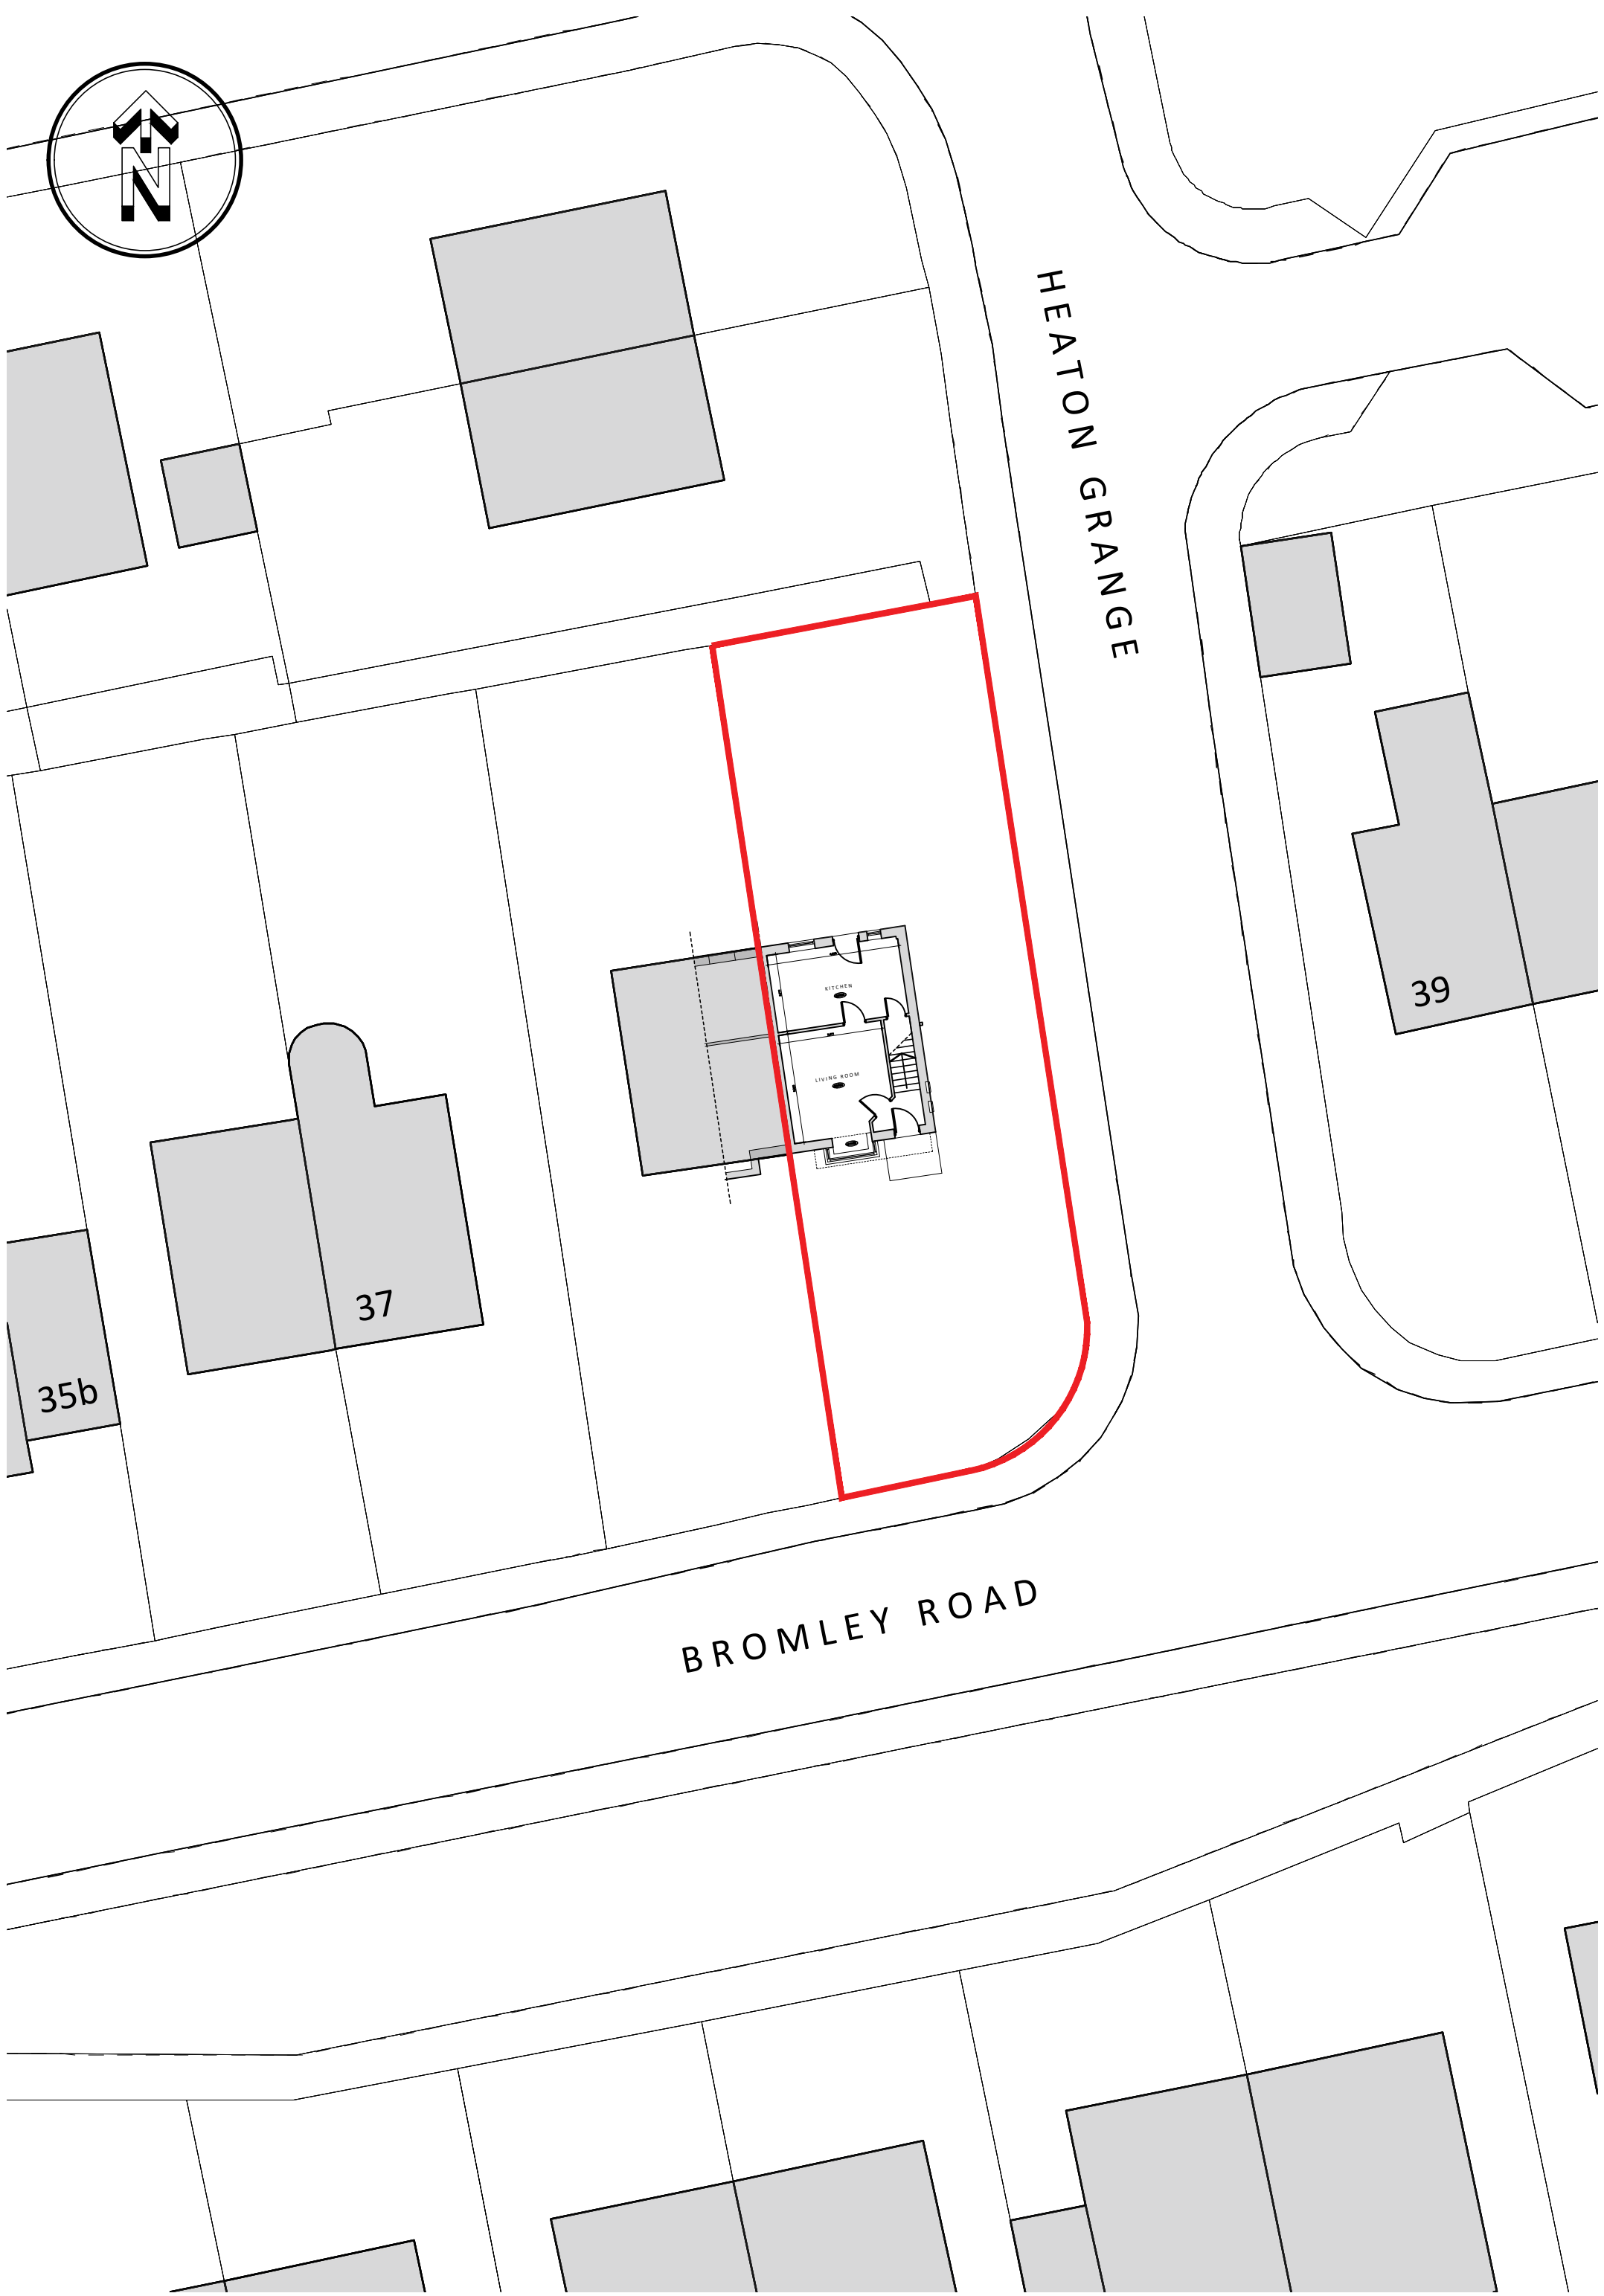


EXISTING SITE LAYOUT Scale 1:200

KEY:

- Existing Walls
- Existing Wall/Structure to be removed.
- Proposed Walls

REV	DATE	DR	APP	NOTES
-----	------	----	-----	-------

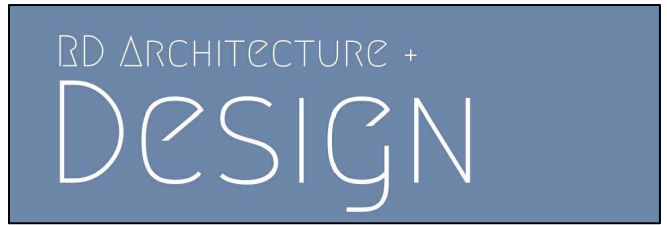

STATUS		PLANNING	
SCALE	DRAWN	APPROVED	DATE
1:100@A1	RPD	RPD	JAN '25
JOB No.	DWG No.	REVISION	
RD0419	0010	-	
PROJECT			
37B_BROMLEY_ROAD			
BATLEY			
WF17_6EH			

Client:
MR & MRS KIANI

RD Architecture + Design
Studio Address:
Suite 3a, Milner House, Milner Way, Ossett, Wakefield, WF5 9JE

Email: robdawtrey@gmail.com
Website: www.rdararchitectureanddesign.com
Tel: 07834547300

TITLE
**EXISTING_FLOOR_PLANS
AND_ELEVATIONS**

PROPOSED REAR EXTENSION

37B Bromley Rd, Batley WF17 6EH