



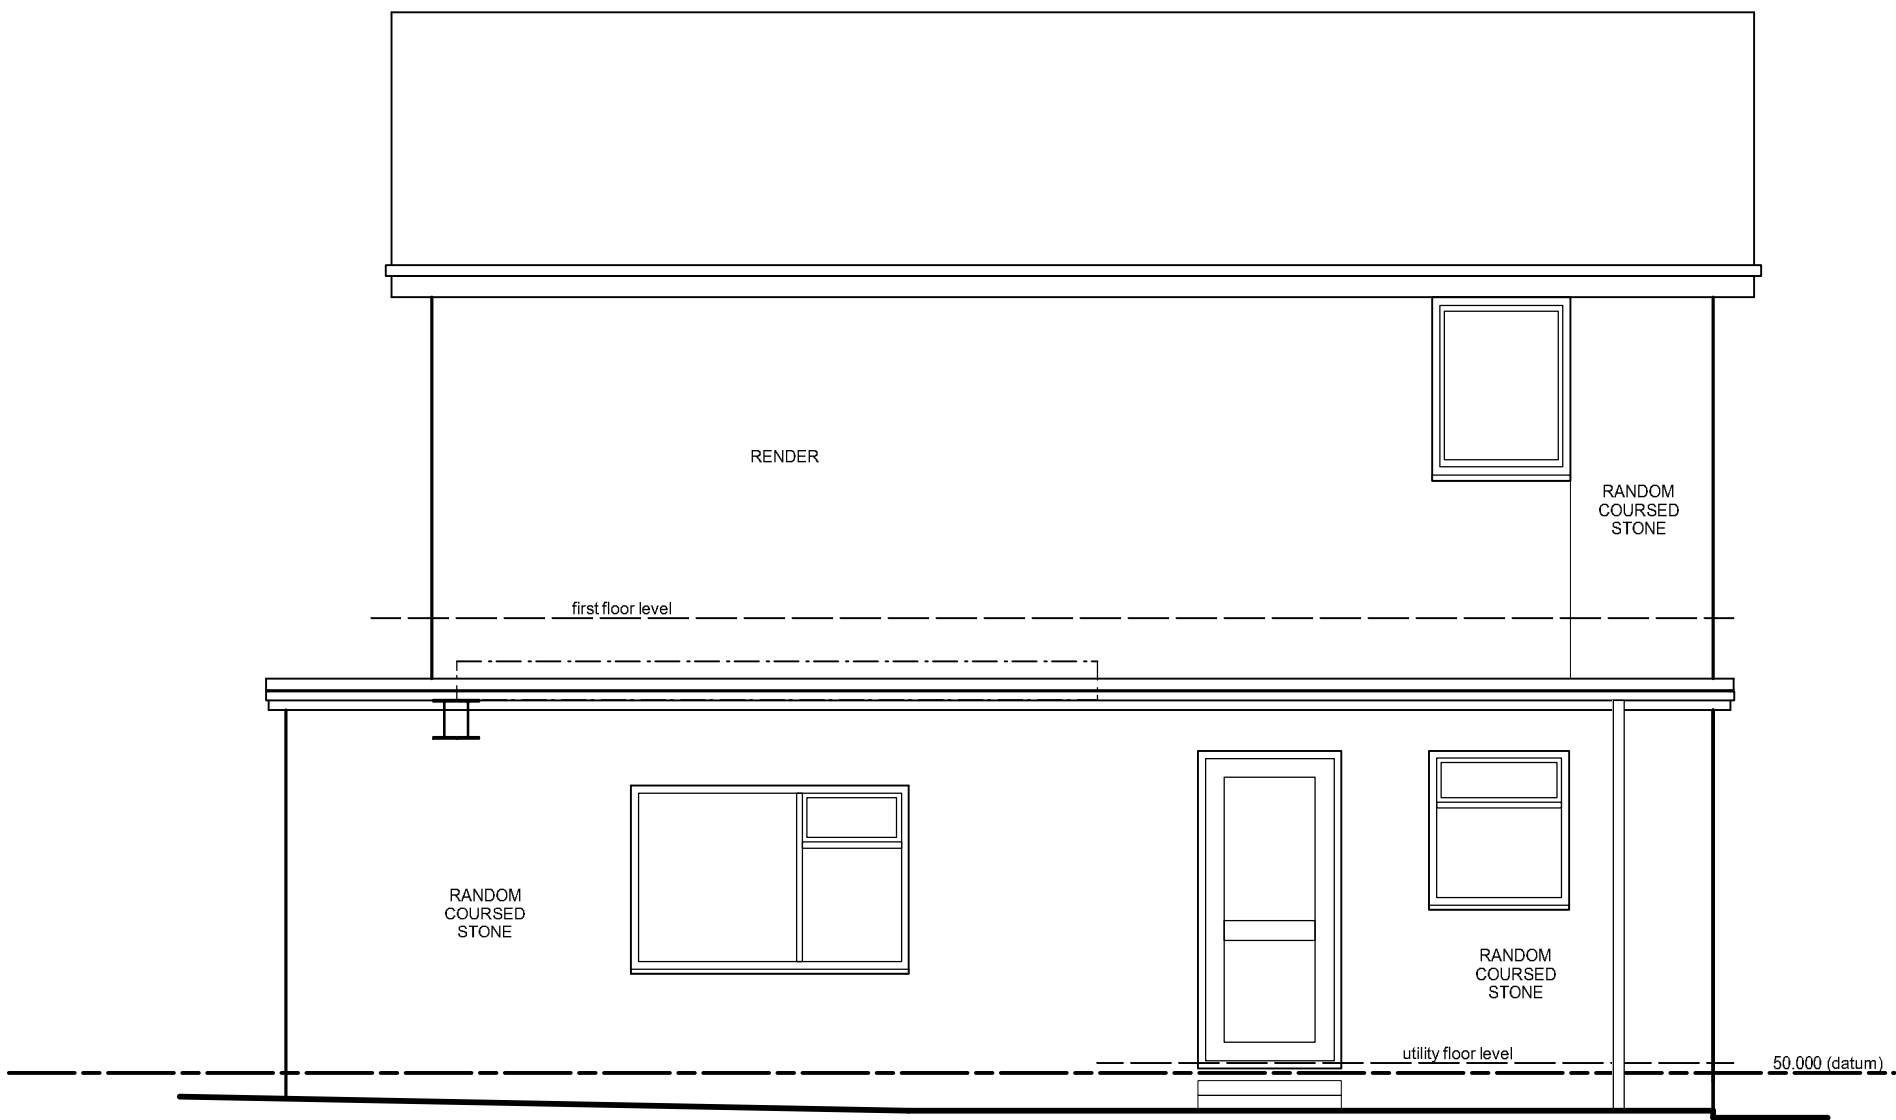


south elevation

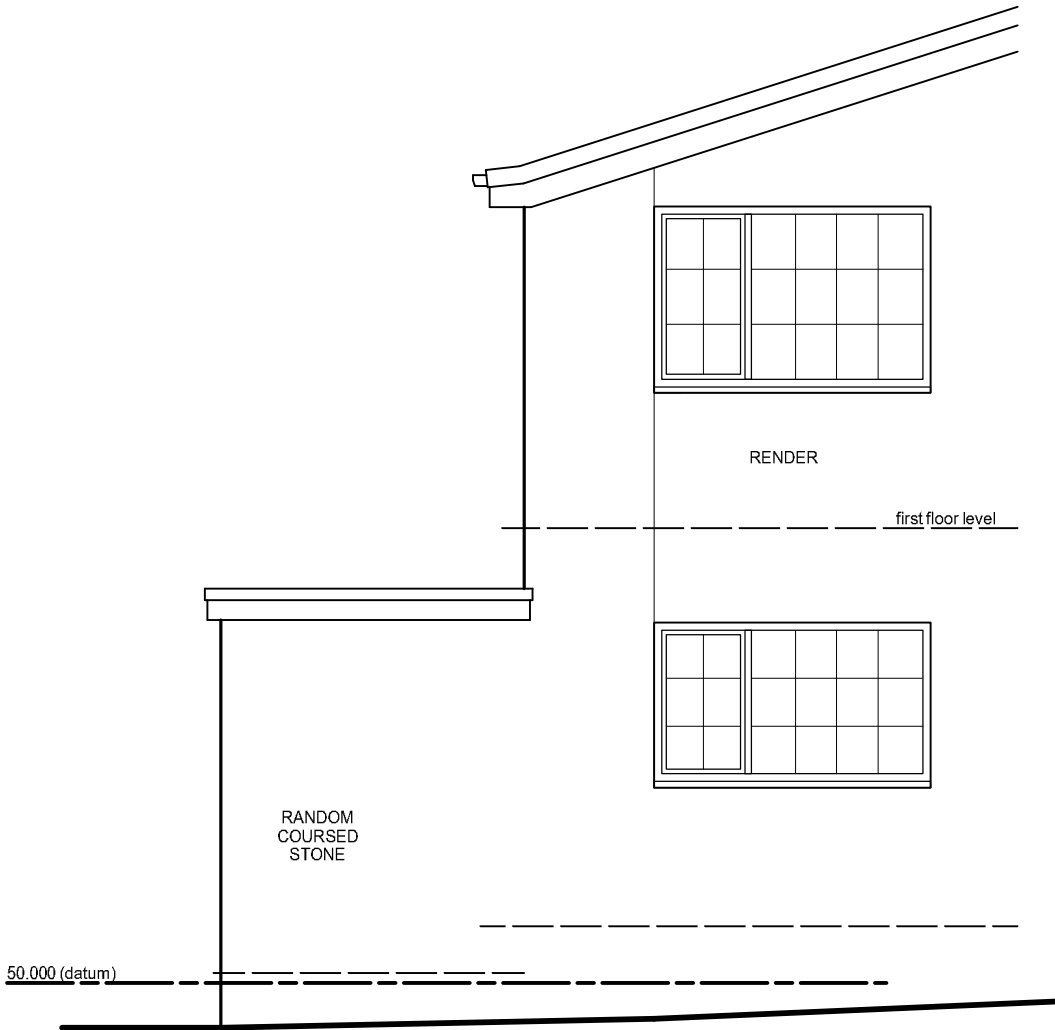


east elevation




part north elevation

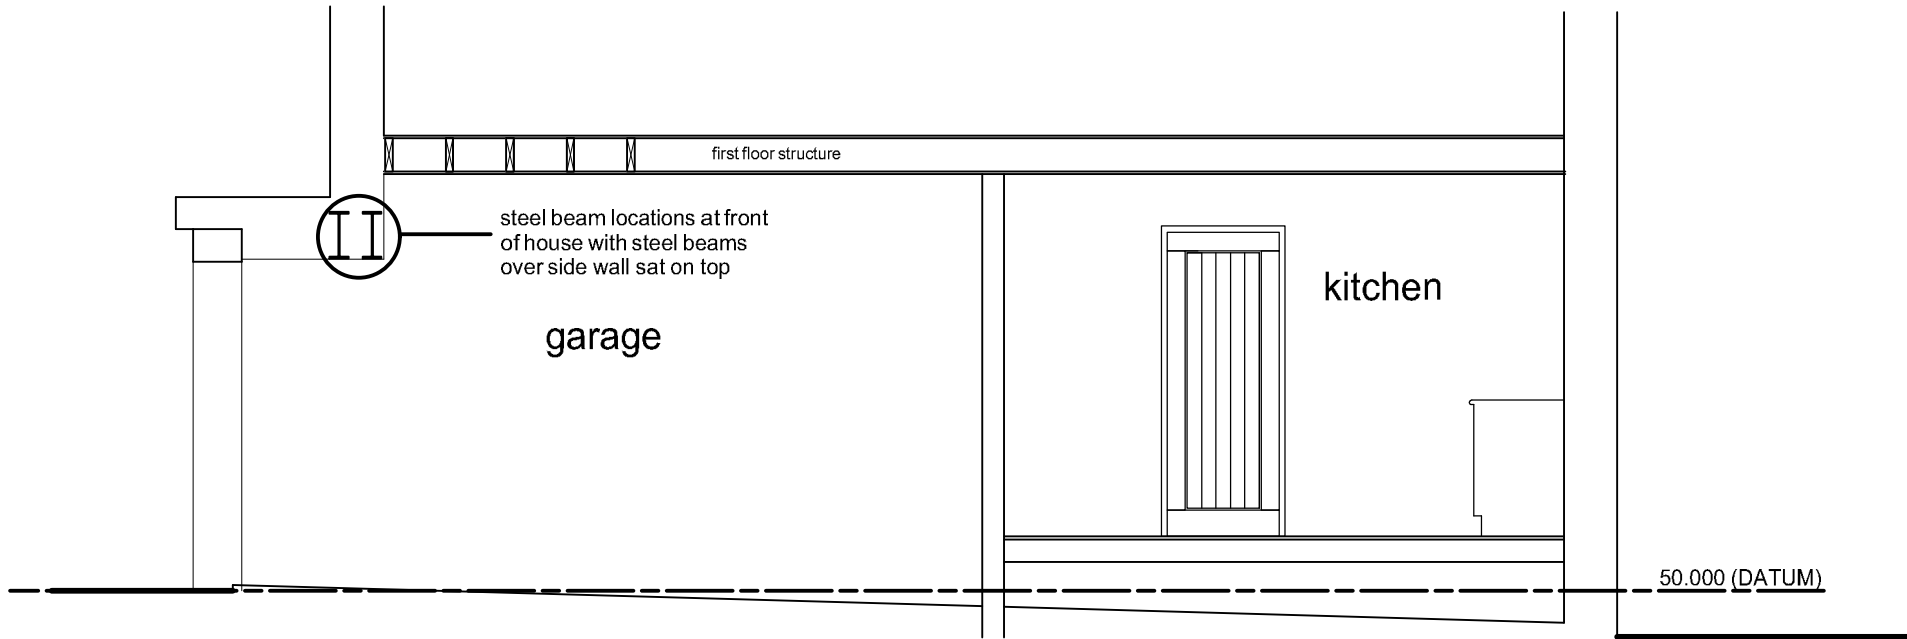

section a-a

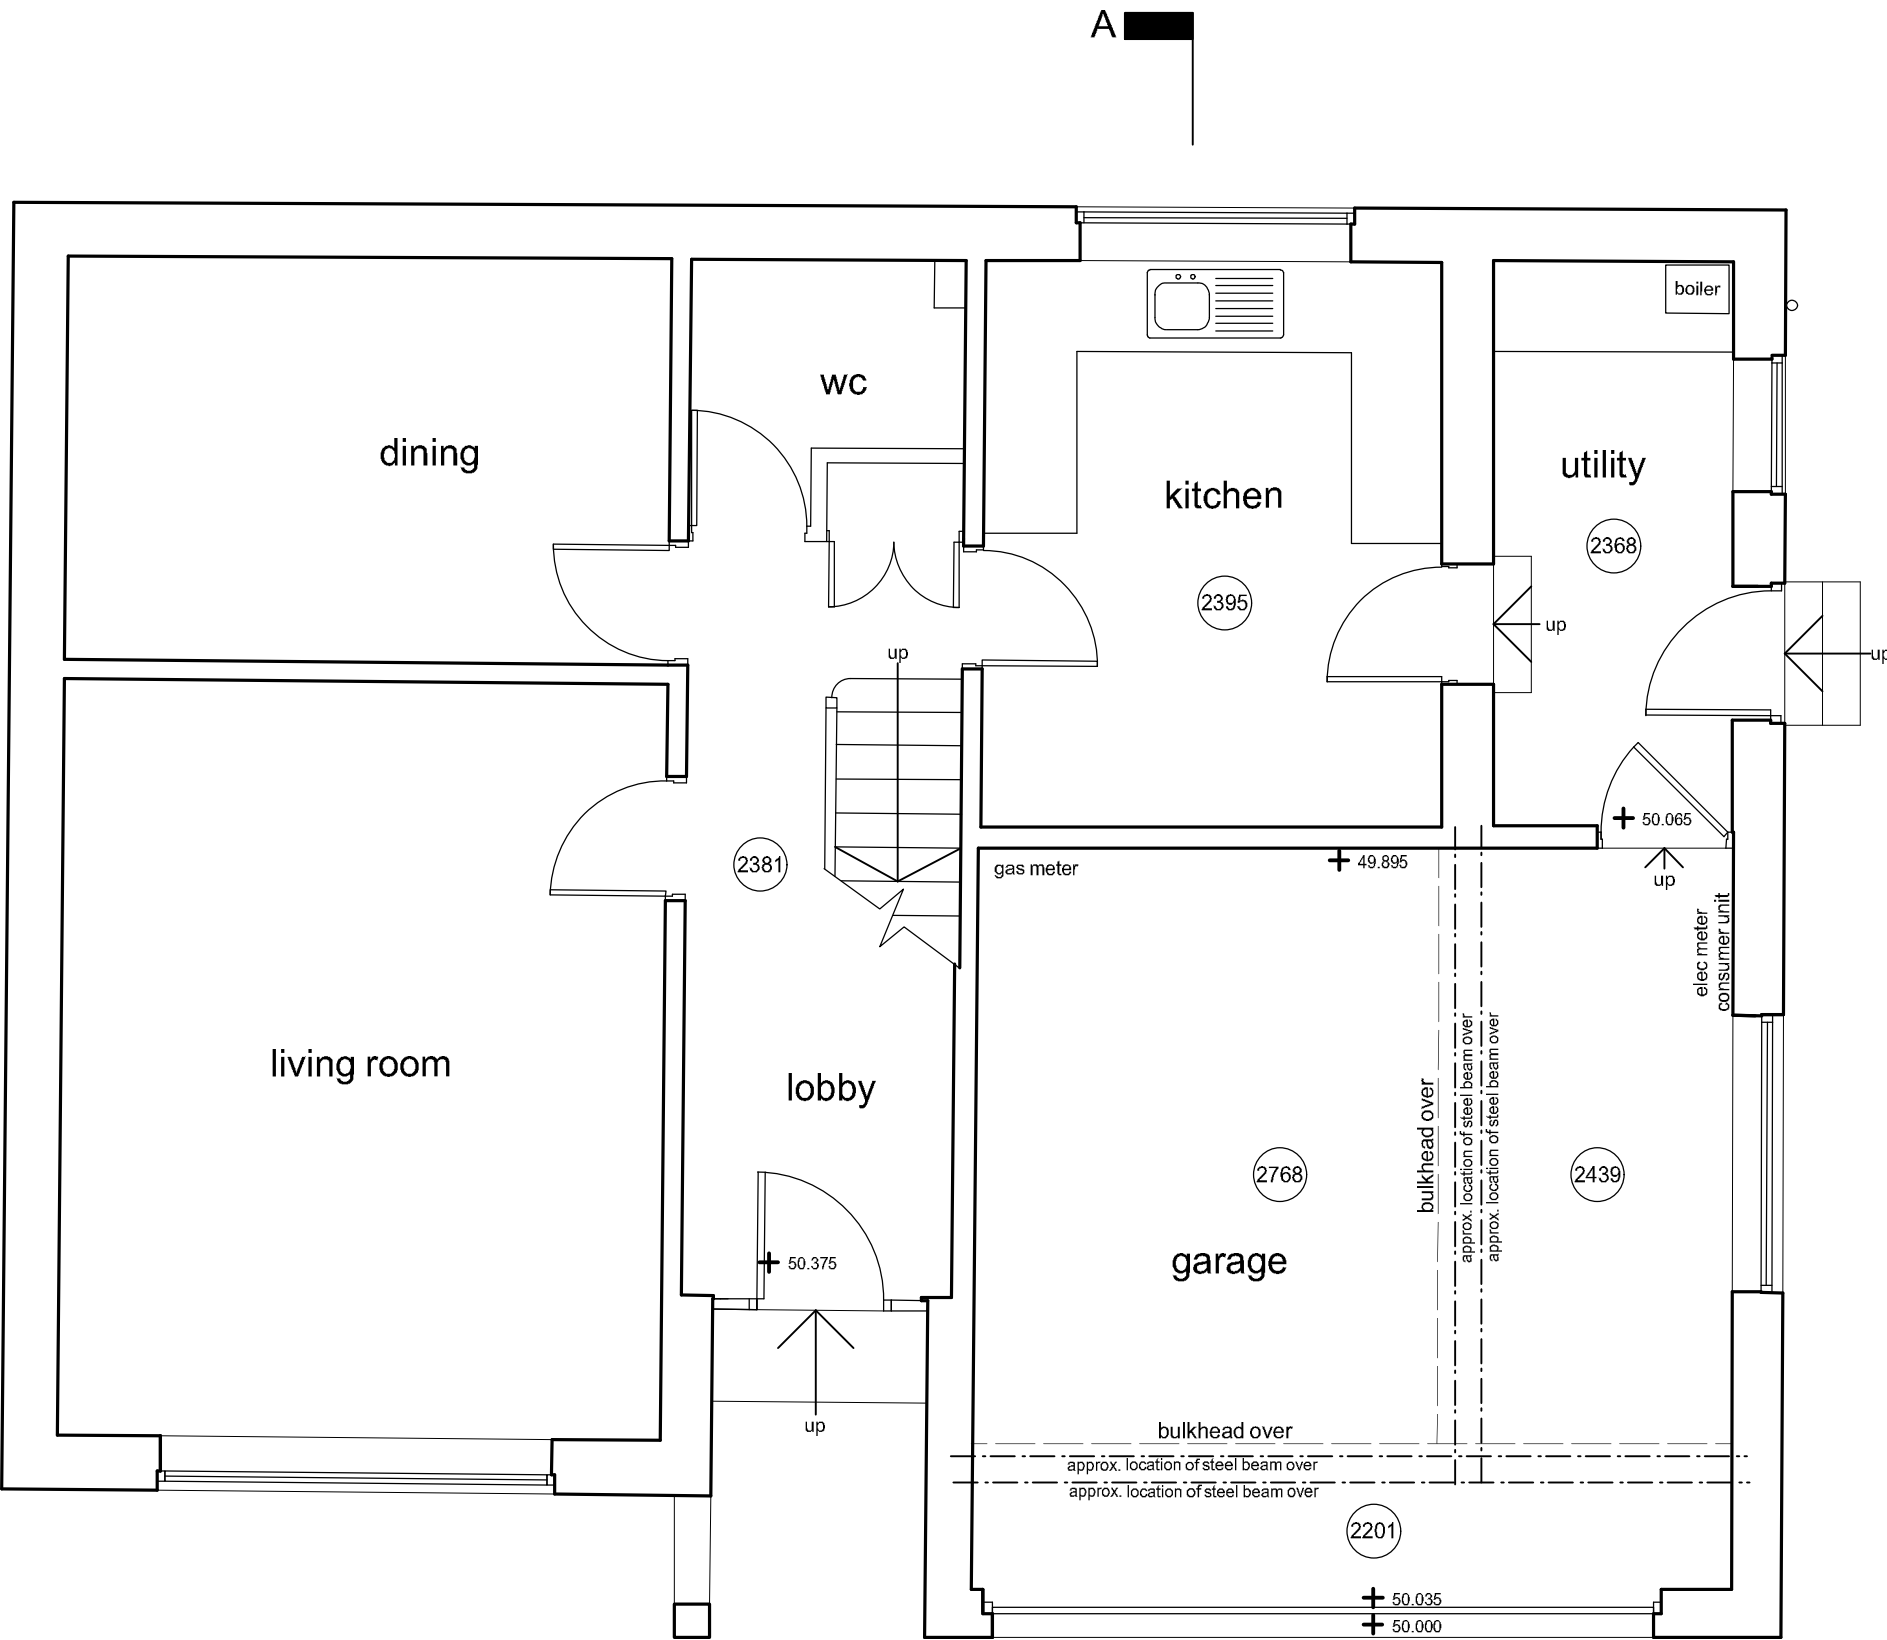

ground floor plan

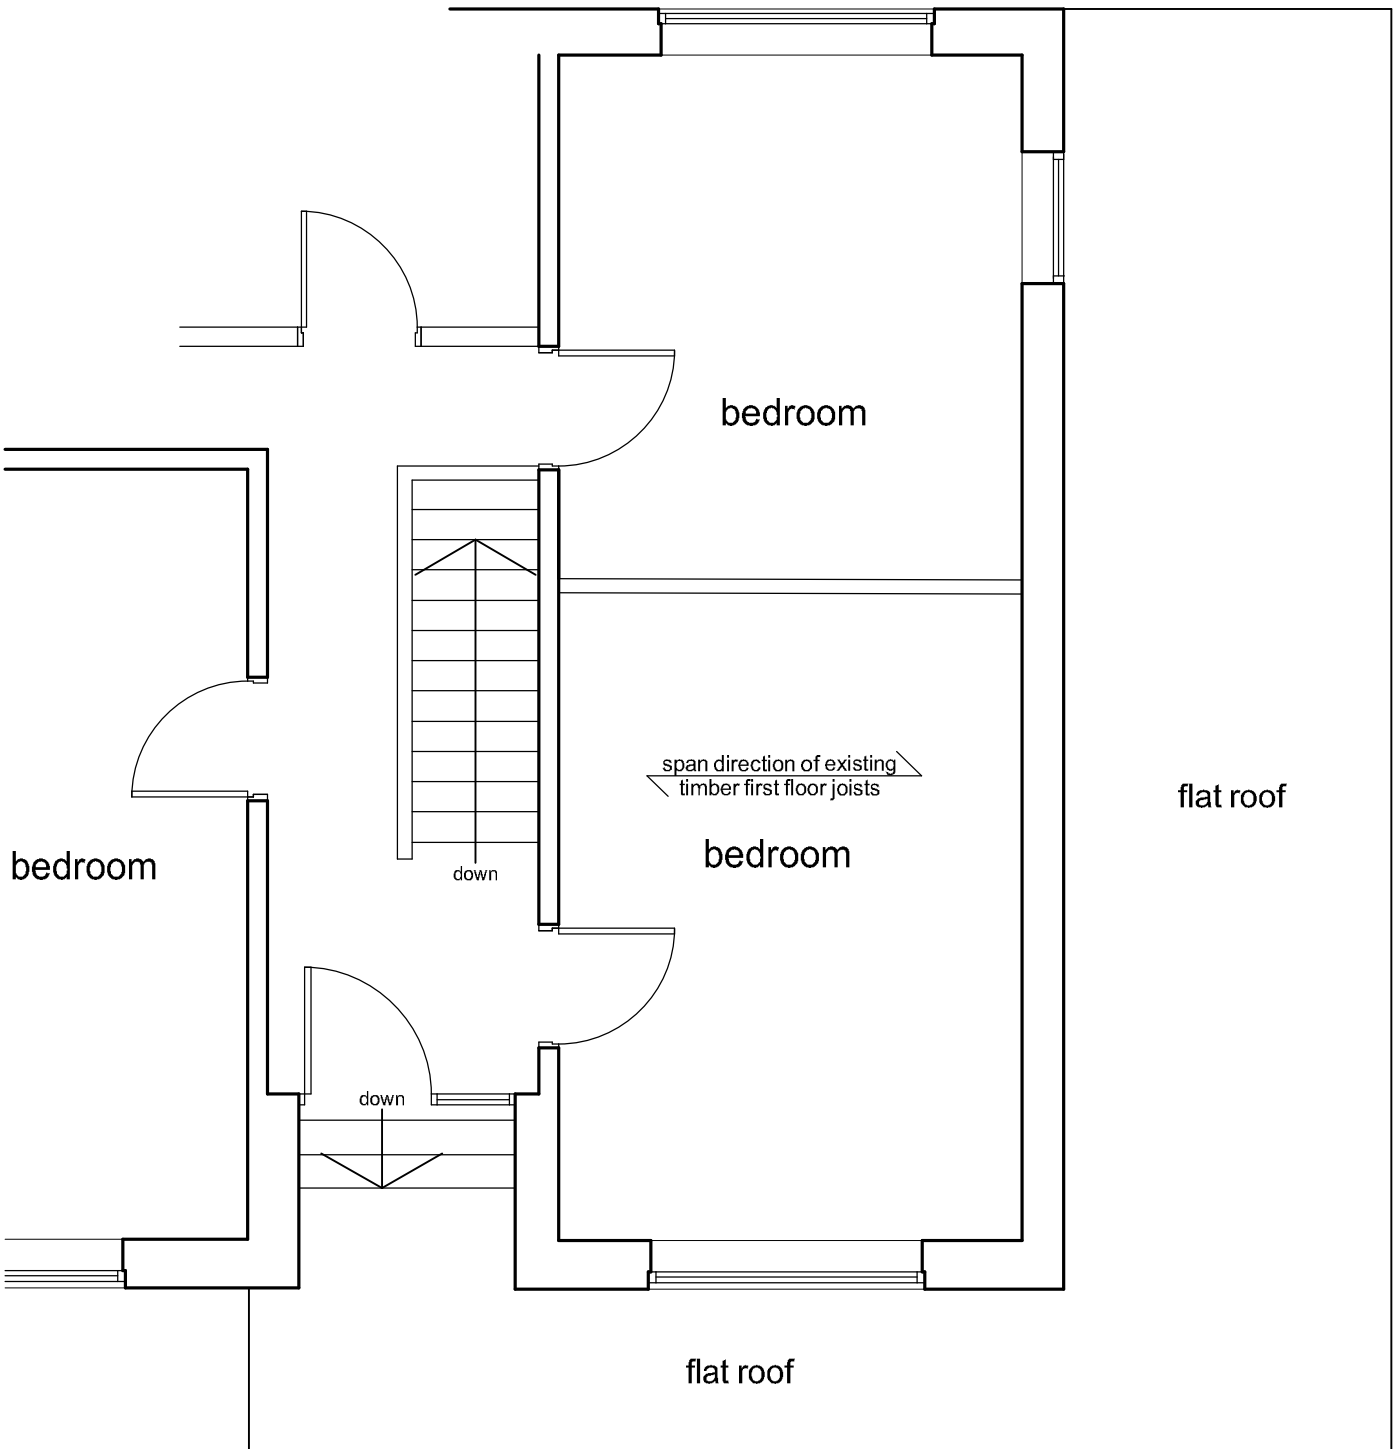

part first floor plan

Notes:
This drawing has been prepared specifically for the purpose of Planning Permission (where appropriate) & Building Regulation Approval. Valley Properties accept no liability for errors or omissions. The drawing may be used for estimating purposes, but the Principal Contractor must cost fully from a site investigation. The Contractor is responsible for checking site dimensions, materials etc., and all building work, such work being checked by Building Control on site, as may be appropriate. Valley Properties disclaim any liability for works carried out.

Revisions:
Rev.A (23-01-2025) - Rear elevation added.
Rev.B
Rev.C
Rev.D
Rev.E

VALLEY PROPERTIES
ARCHITECTURAL DESIGN SERVICES
5 Holmfirth Road
Meltham
Holmfirth HD9 4AA
Tel: 01484 854100 Mob: 07769736142
Email: vproperties@tupanel.com

Client Details
Ambreen Khan

Project Title
Proposed partial conversion of garage and associated alterations at 10 Delves Wood Road
Beaumont Park
Huddersfield

Drawing Title
Survey Drawing - as existing

Scale: 1:50	Drawing Number 2024/014/01	Rev. A	Date Drawn January 2024	Drawn By Andrew Smith
----------------	-------------------------------	-----------	----------------------------	--------------------------