



PROPOSED GROUND FLOOR

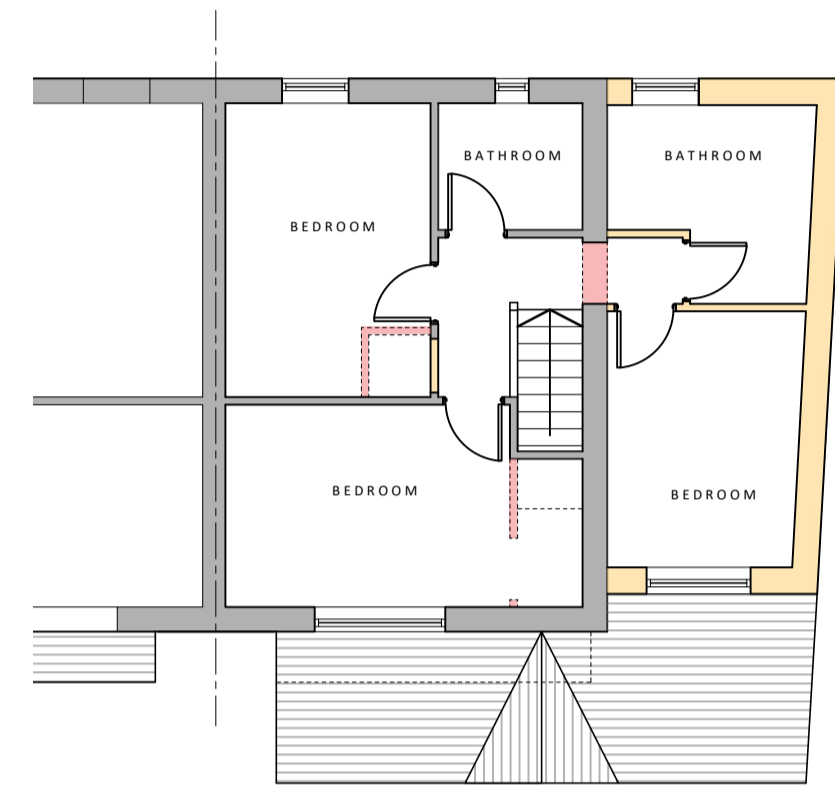

PROPOSED FIRST FLOOR

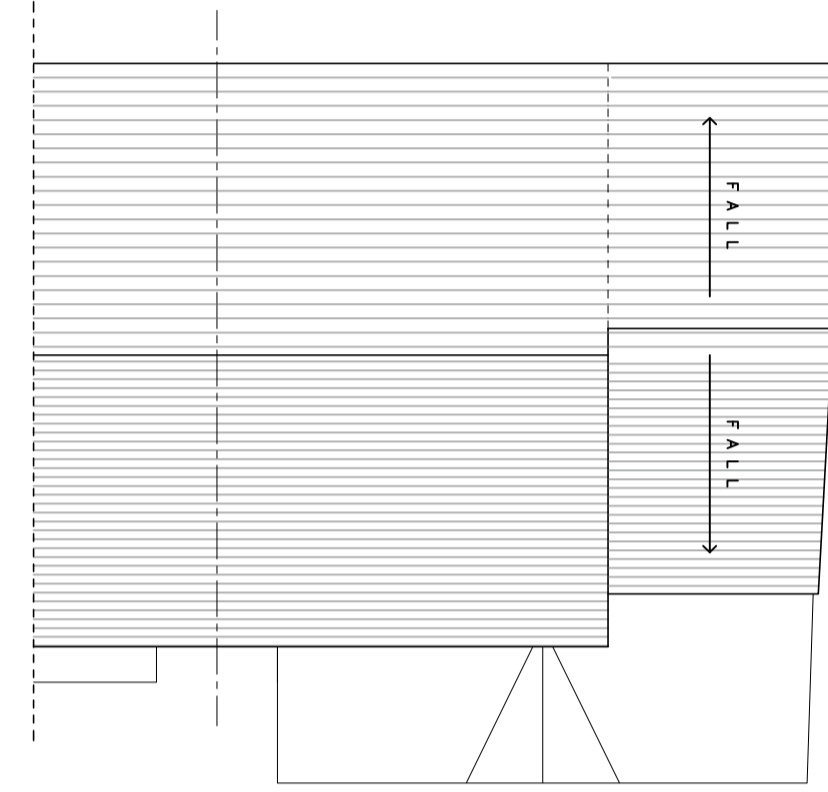

PROPOSED ROOF PLAN



PROPOSED SITE LAYOUT Scale 1:200

- KEY:
- Existing Walls
 - Existing Wall/Structure to be removed.
 - Proposed Walls

REV DATE DR APP NOTES



STATUS **PLANNING**

SCALE	DRAWN	APPROVED	DATE
1:100@A1	RPD	RPD	JAN'25
JOB No.	DWG No.	REVISION	
RD0419	0025	A	

PROJECT
37B_BROMLEY_ROAD
BATLEY
WF17_6EH


Client:
MR & MRS KIANI
 RD Architecture + Design
 Studio Address:
 Suite 3a, Milner House, Milner Way, Ossett, Wakefield, WF5 9JE

Email: rob@dawfrey@gmail.com
 Website: www.rdadarchitectureanddesign.com
 Tel: 07834547300


TITLE
PROPOSED_FLOOR_PLANS
AND_ELEVATIONS



PROPOSED FRONT ELEVATION

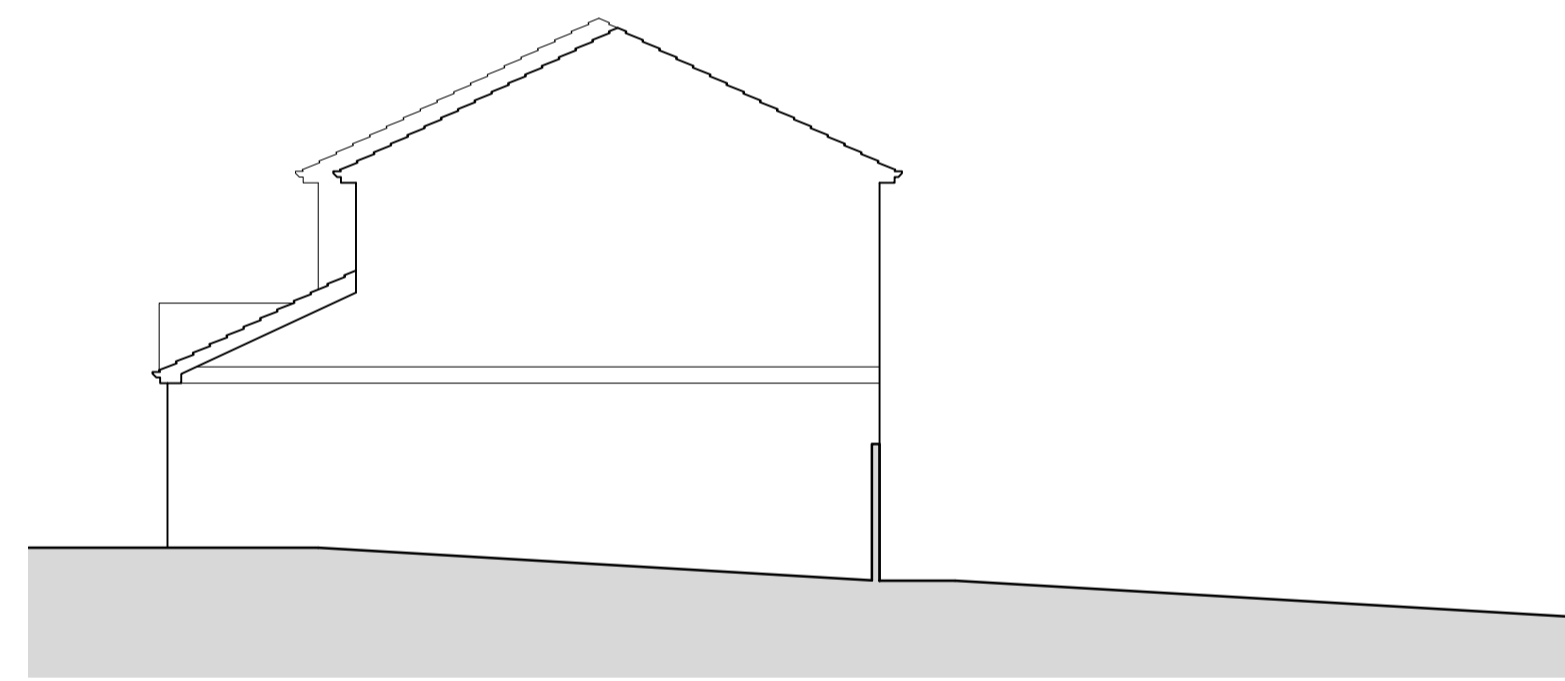

PROPOSED SIDE ELEVATION

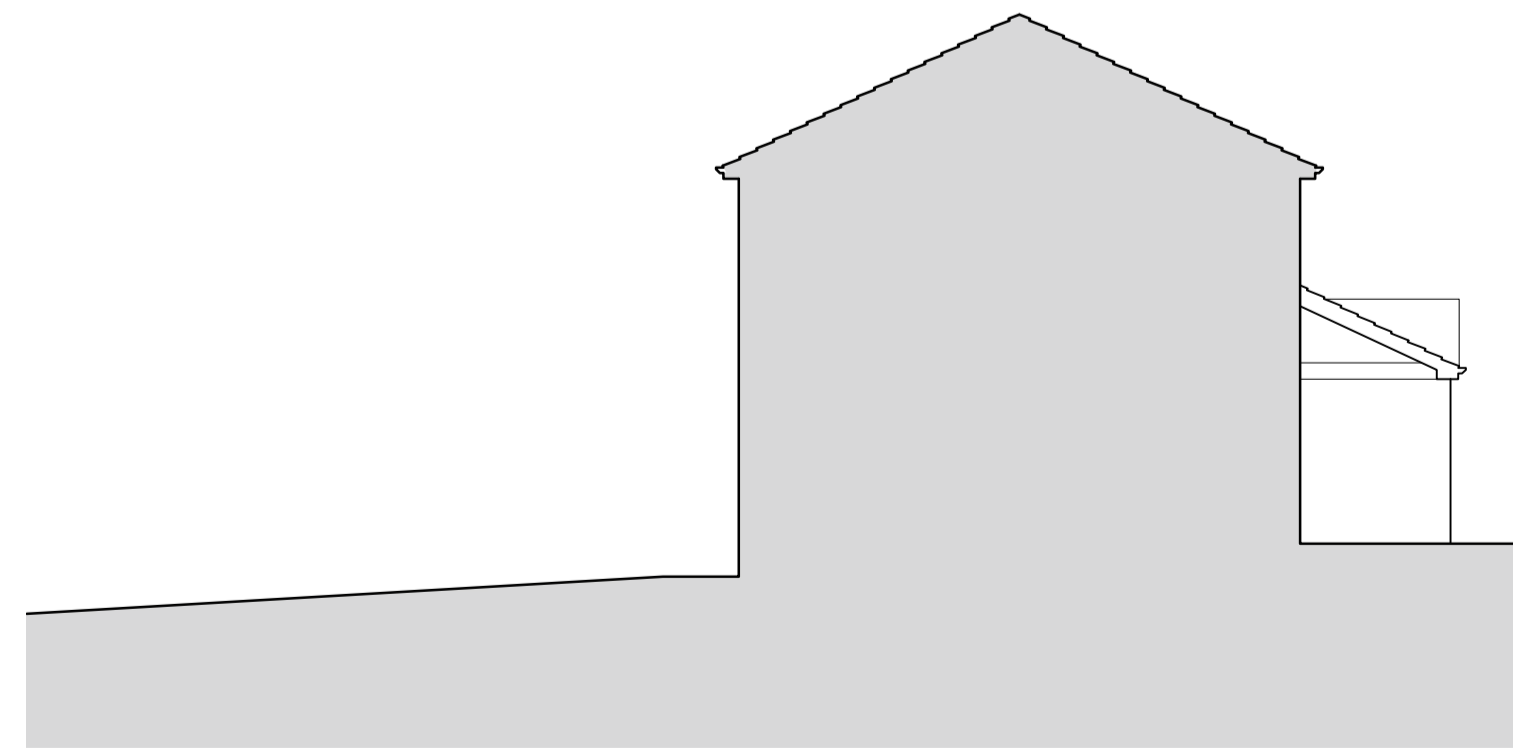

PROPOSED SIDE ELEVATION



PROPOSED REAR ELEVATION

PROPOSED SIDE EXTENSION
 37B Bromley Rd, Batley WF17 6EH