


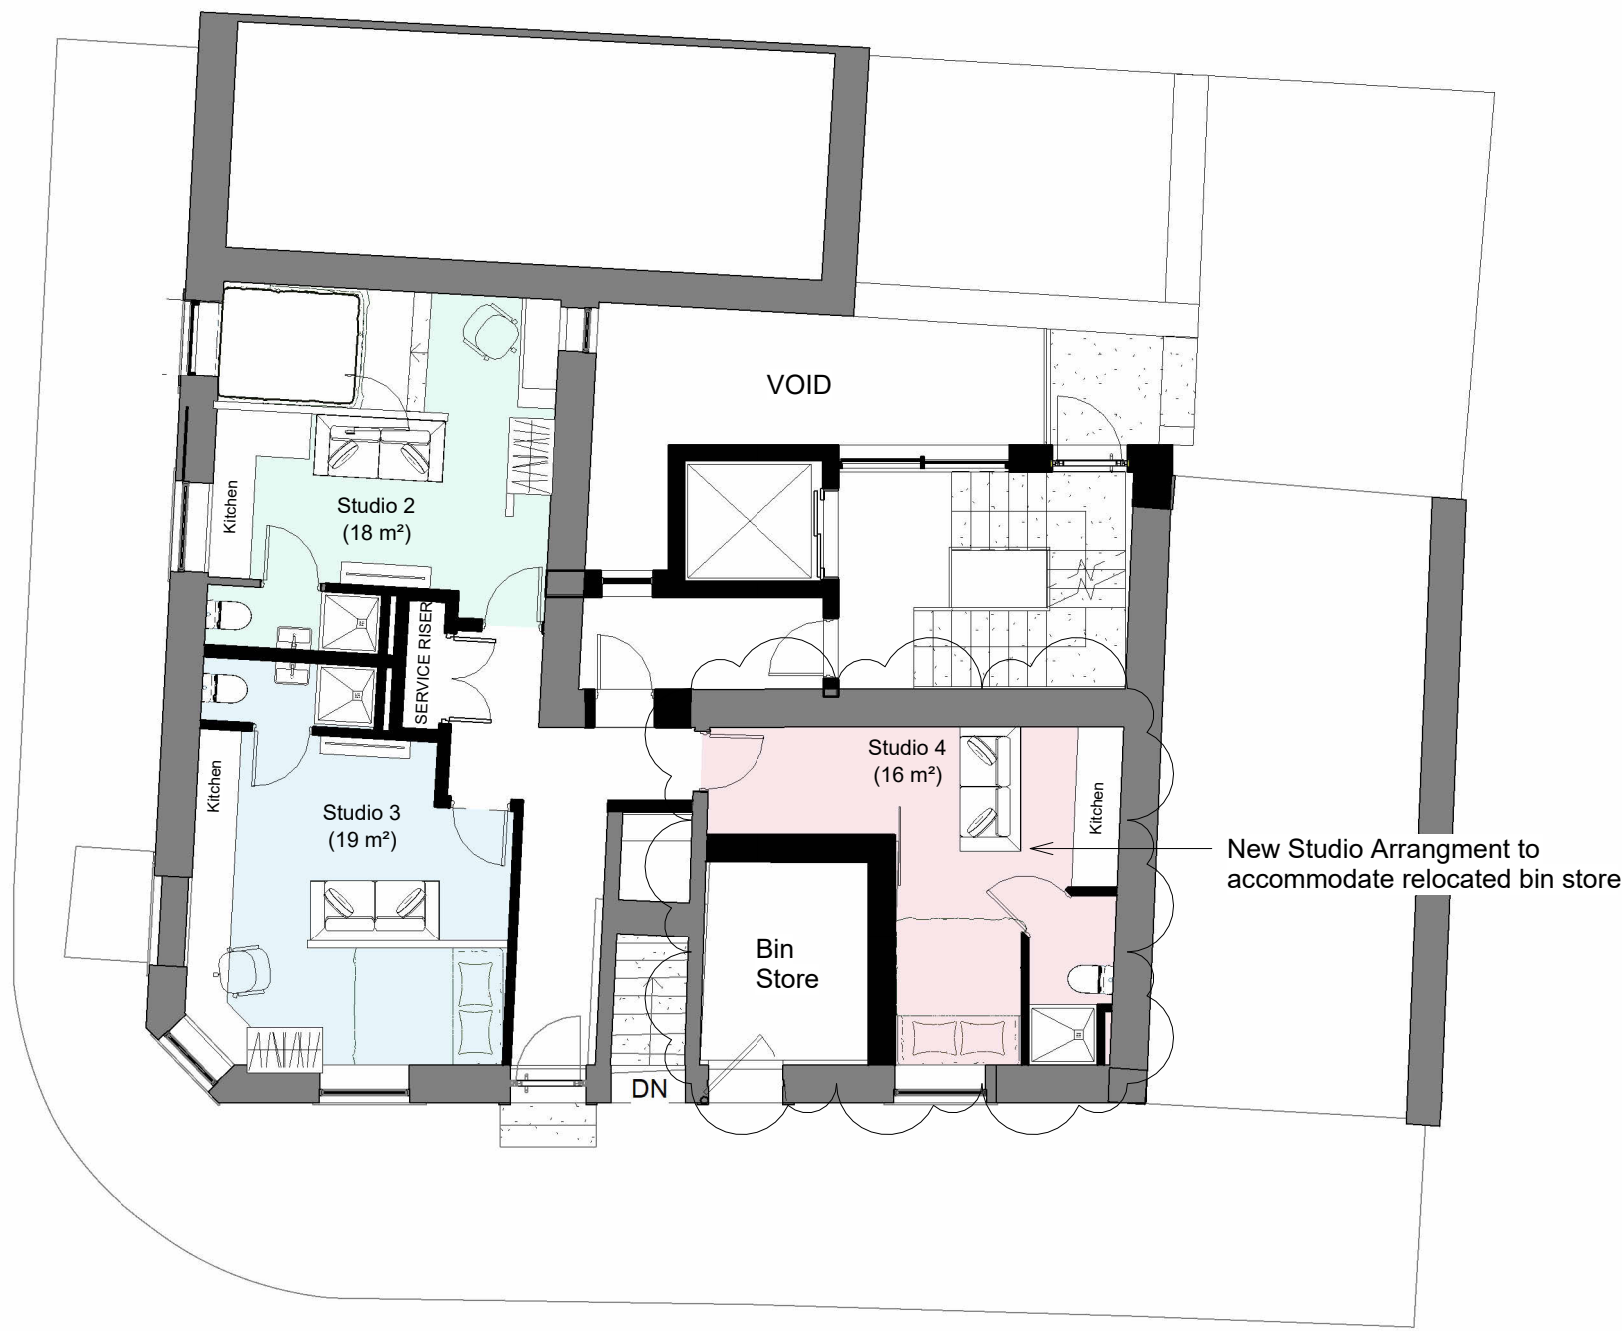


2 Proposed Ground Floor Plan
1 : 100



4 Proposed Second Floor
Plan
1 : 100



5 Proposed Third Floor Plan
1 : 100

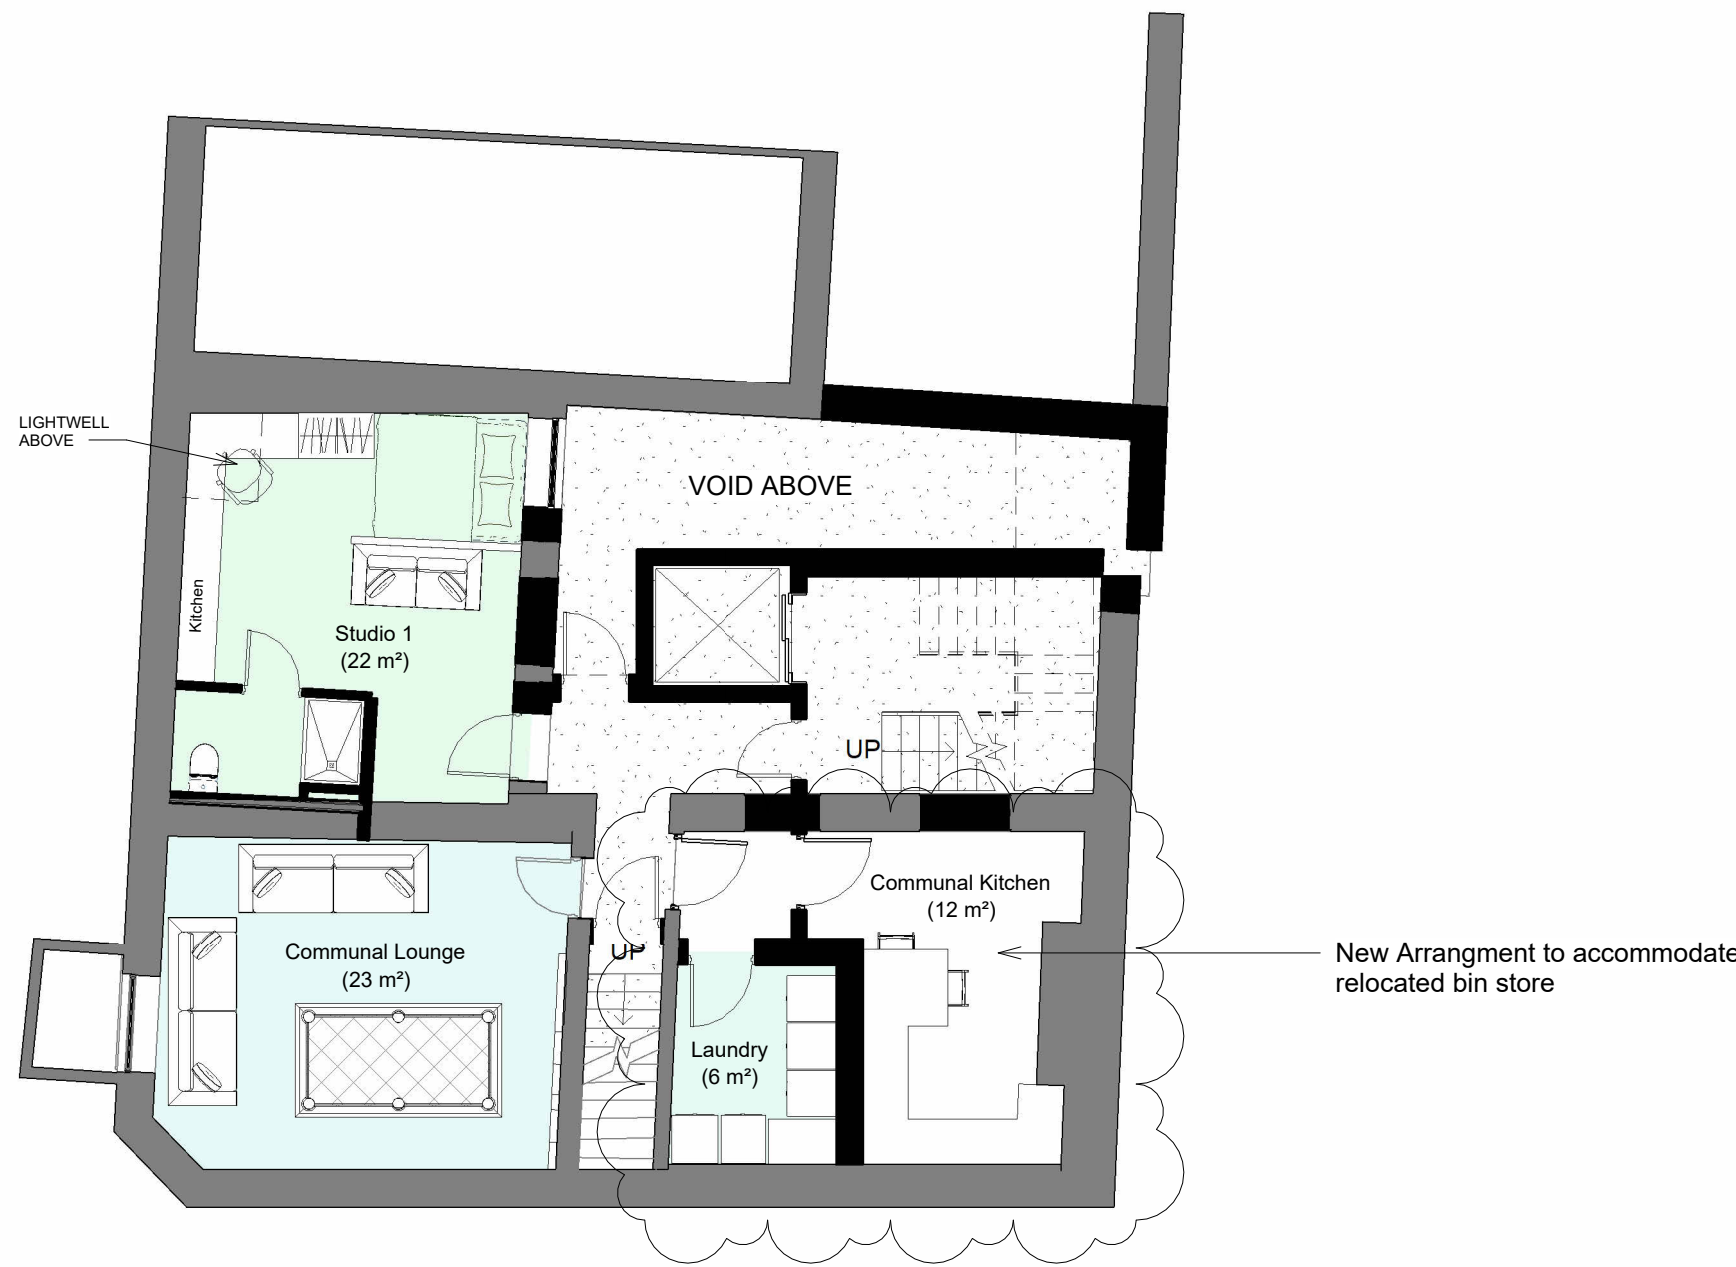

1 Proposed Lower Ground
Floor Plan
1 : 100



3 Proposed First Floor Plan
1 : 100

C	Bin Store as per LPA comments	AO	JC	04/07/25
B	MOVED BIN STORE TO FRONT & REDUCED STUDIO 4	HB	JC	19/12/24
A	AMENDED HEIGHT OF STONWORK TO THAT OF ADJACENT BUILDING	HB	JC	10/05/24
rev	description	drawn	auth	date

DO NOT SCALE OFF THIS DRAWING

ACUMEN
Designers & Architects

acumenarchitects.co.uk 01484 546 000
Headrow House, Old Leeds Road, Huddersfield, Huddersfield HD1 1SG

Client			
SHOUND PROPERTIES			
Project			
EXTENSIONS & ALTERATIONS AT HAICHS BUILDING, HUDDERSFIELD			
Project No	Drawing No	Rev	
2854	(100)05	C	
Description			
FLOOR PLANS AS PROPOSED			
Scale	Date Drawn	Drawn By	Authorised By
1 : 100 @ A1	SEPT 23	HB	JC
Purpose of Issue			
Planning ☒	Building Regs ☐	Tender ☐	Construction ☐
Comment ☐		Info ☐	