





West Elevation
(rear)

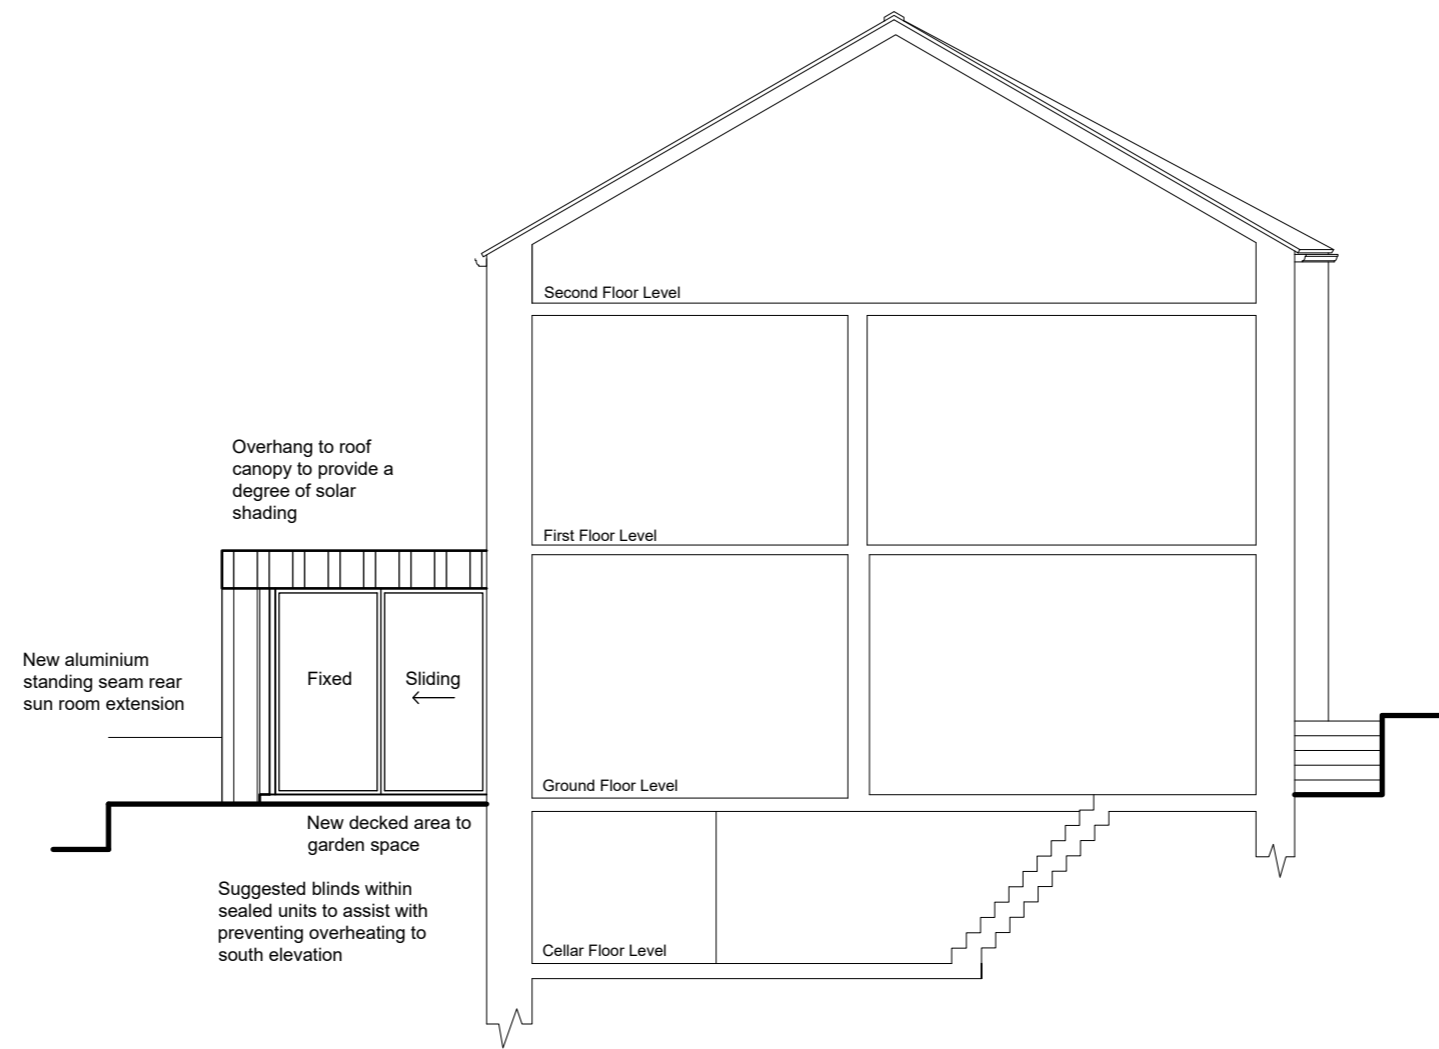


South Sectional Elevation
(side)

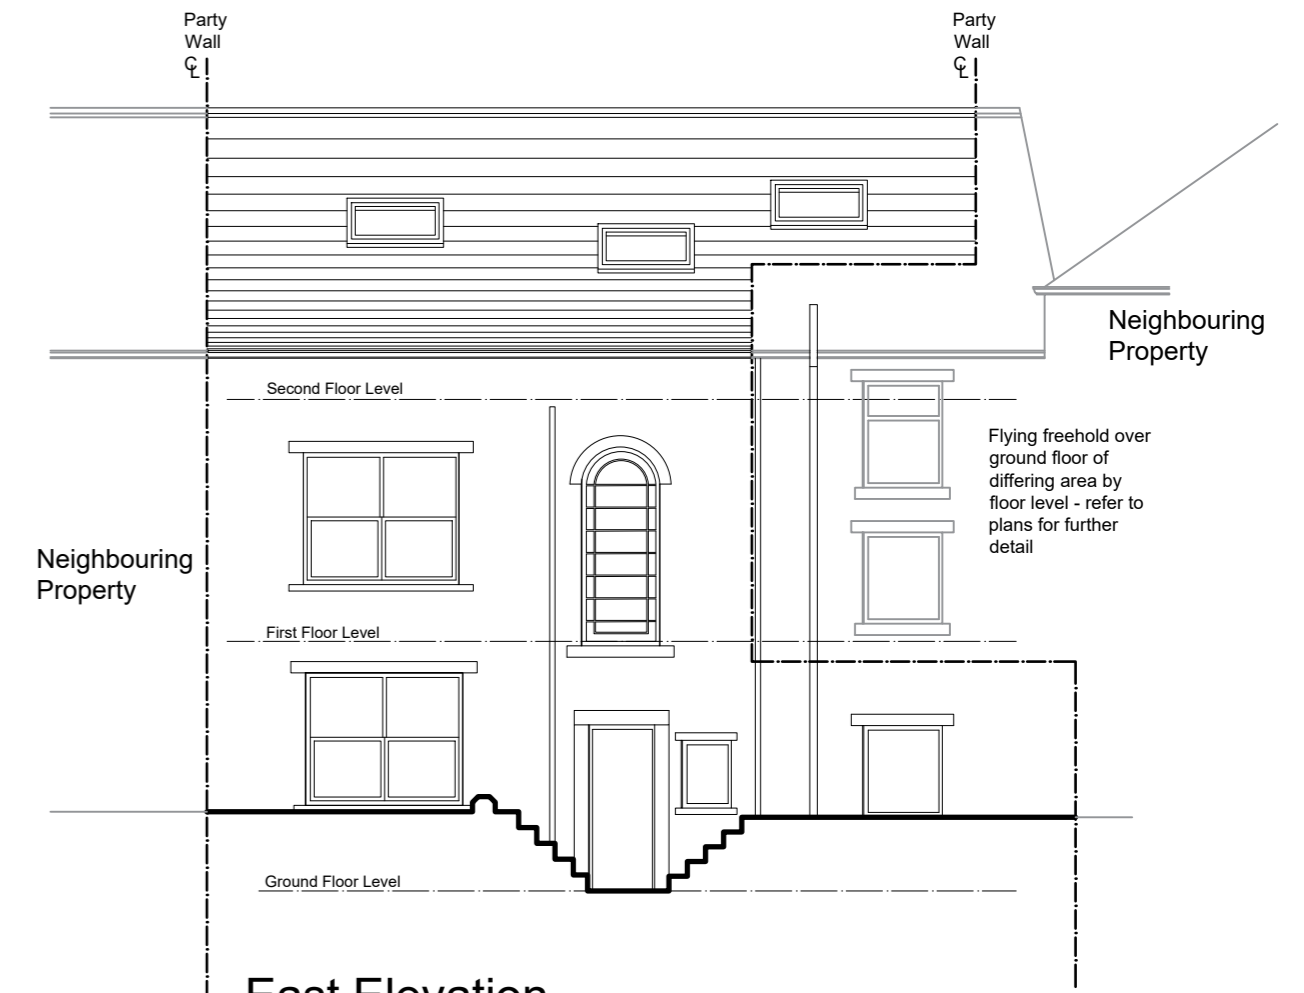

East Elevation
(front)

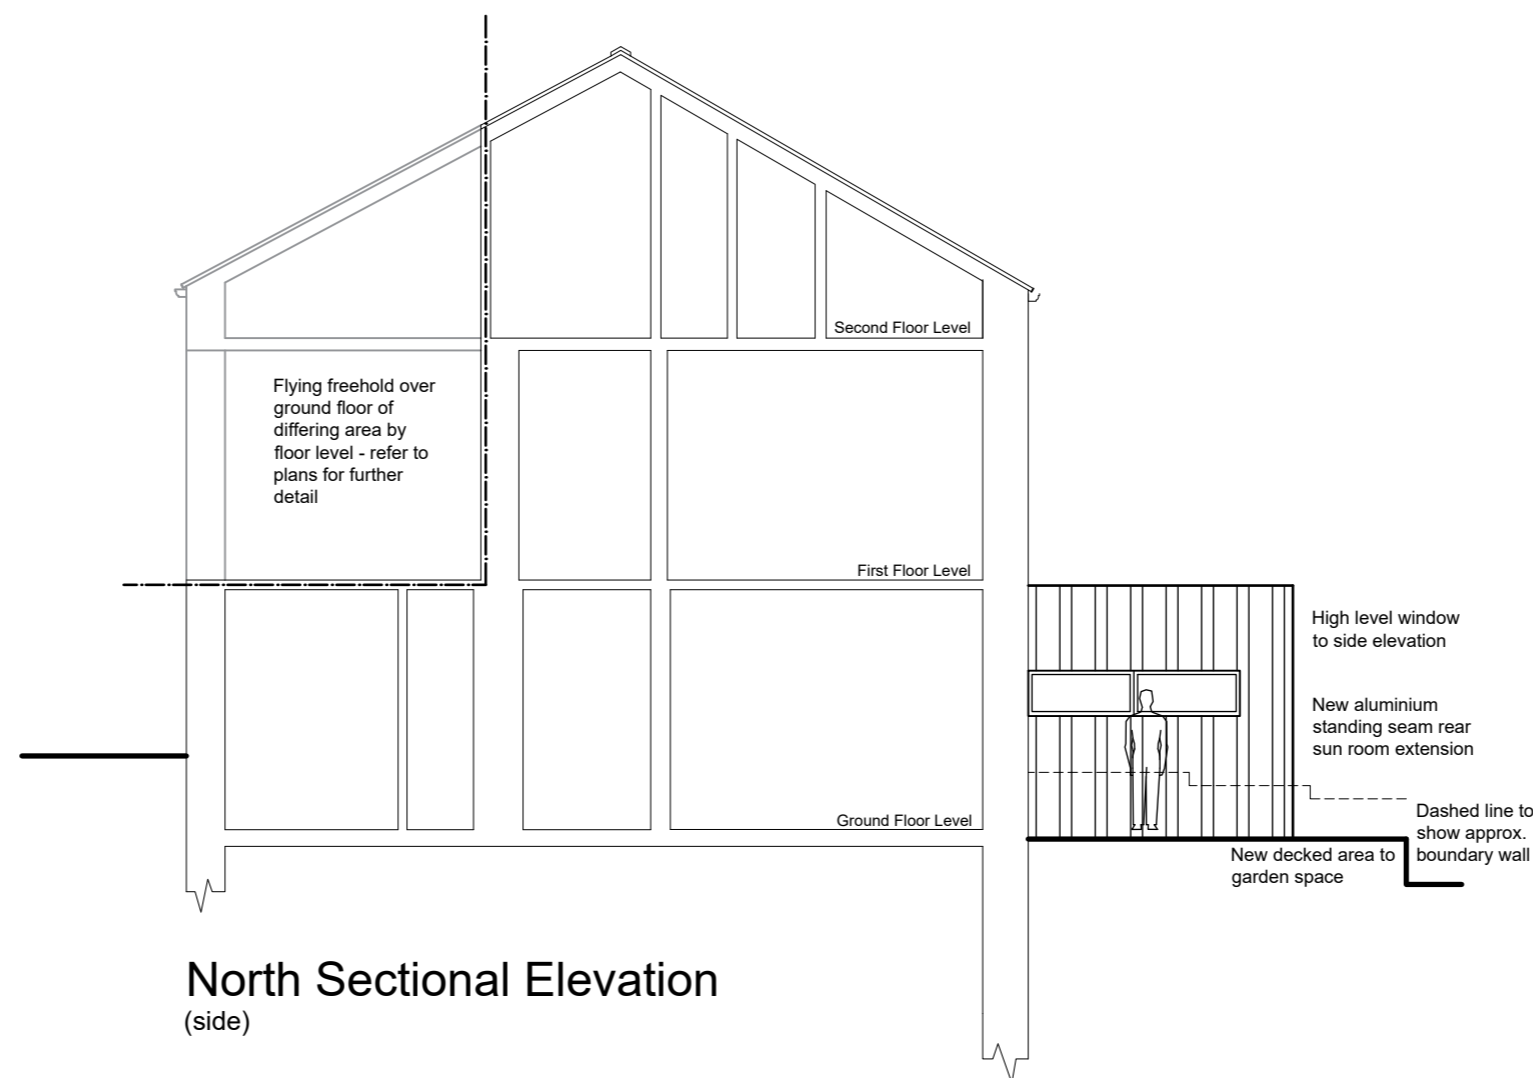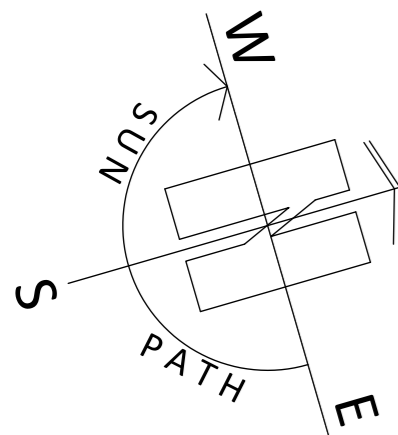

North Sectional Elevation
(side)

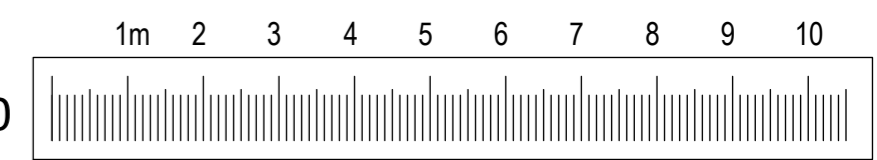

ARCHITECTURE | PLANNING | DESIGN

Malkin Farm
Brow Lane
Holmfirth
HD9 2RJ
07946872499
paul@paulmatthewsarchitectural.co.uk
www.paulmatthewsarchitectural.co.uk

Company Registration Number: 09898149 – Company Registered in England and Wales

Project
Erection of Single Storey Rear Extension and Associated Alterations to Dwelling at, 8 Heys Road, Thongsbridge, Holmfirth, HD9 7SD
Client

Mr & Mrs I Denney

Drawing Title/Issue

Elevations as Proposed

scale	date	sheet size	dwg. no.
1:100	12/2024	A2	24/1110/06a