


Only figured dimensions should be used.  
 Scaled dimensions should be checked with the Architect.  
 This drawing together with the design, is the property and copyright  
 of the Architect and must not be reproduced without written  
 permission

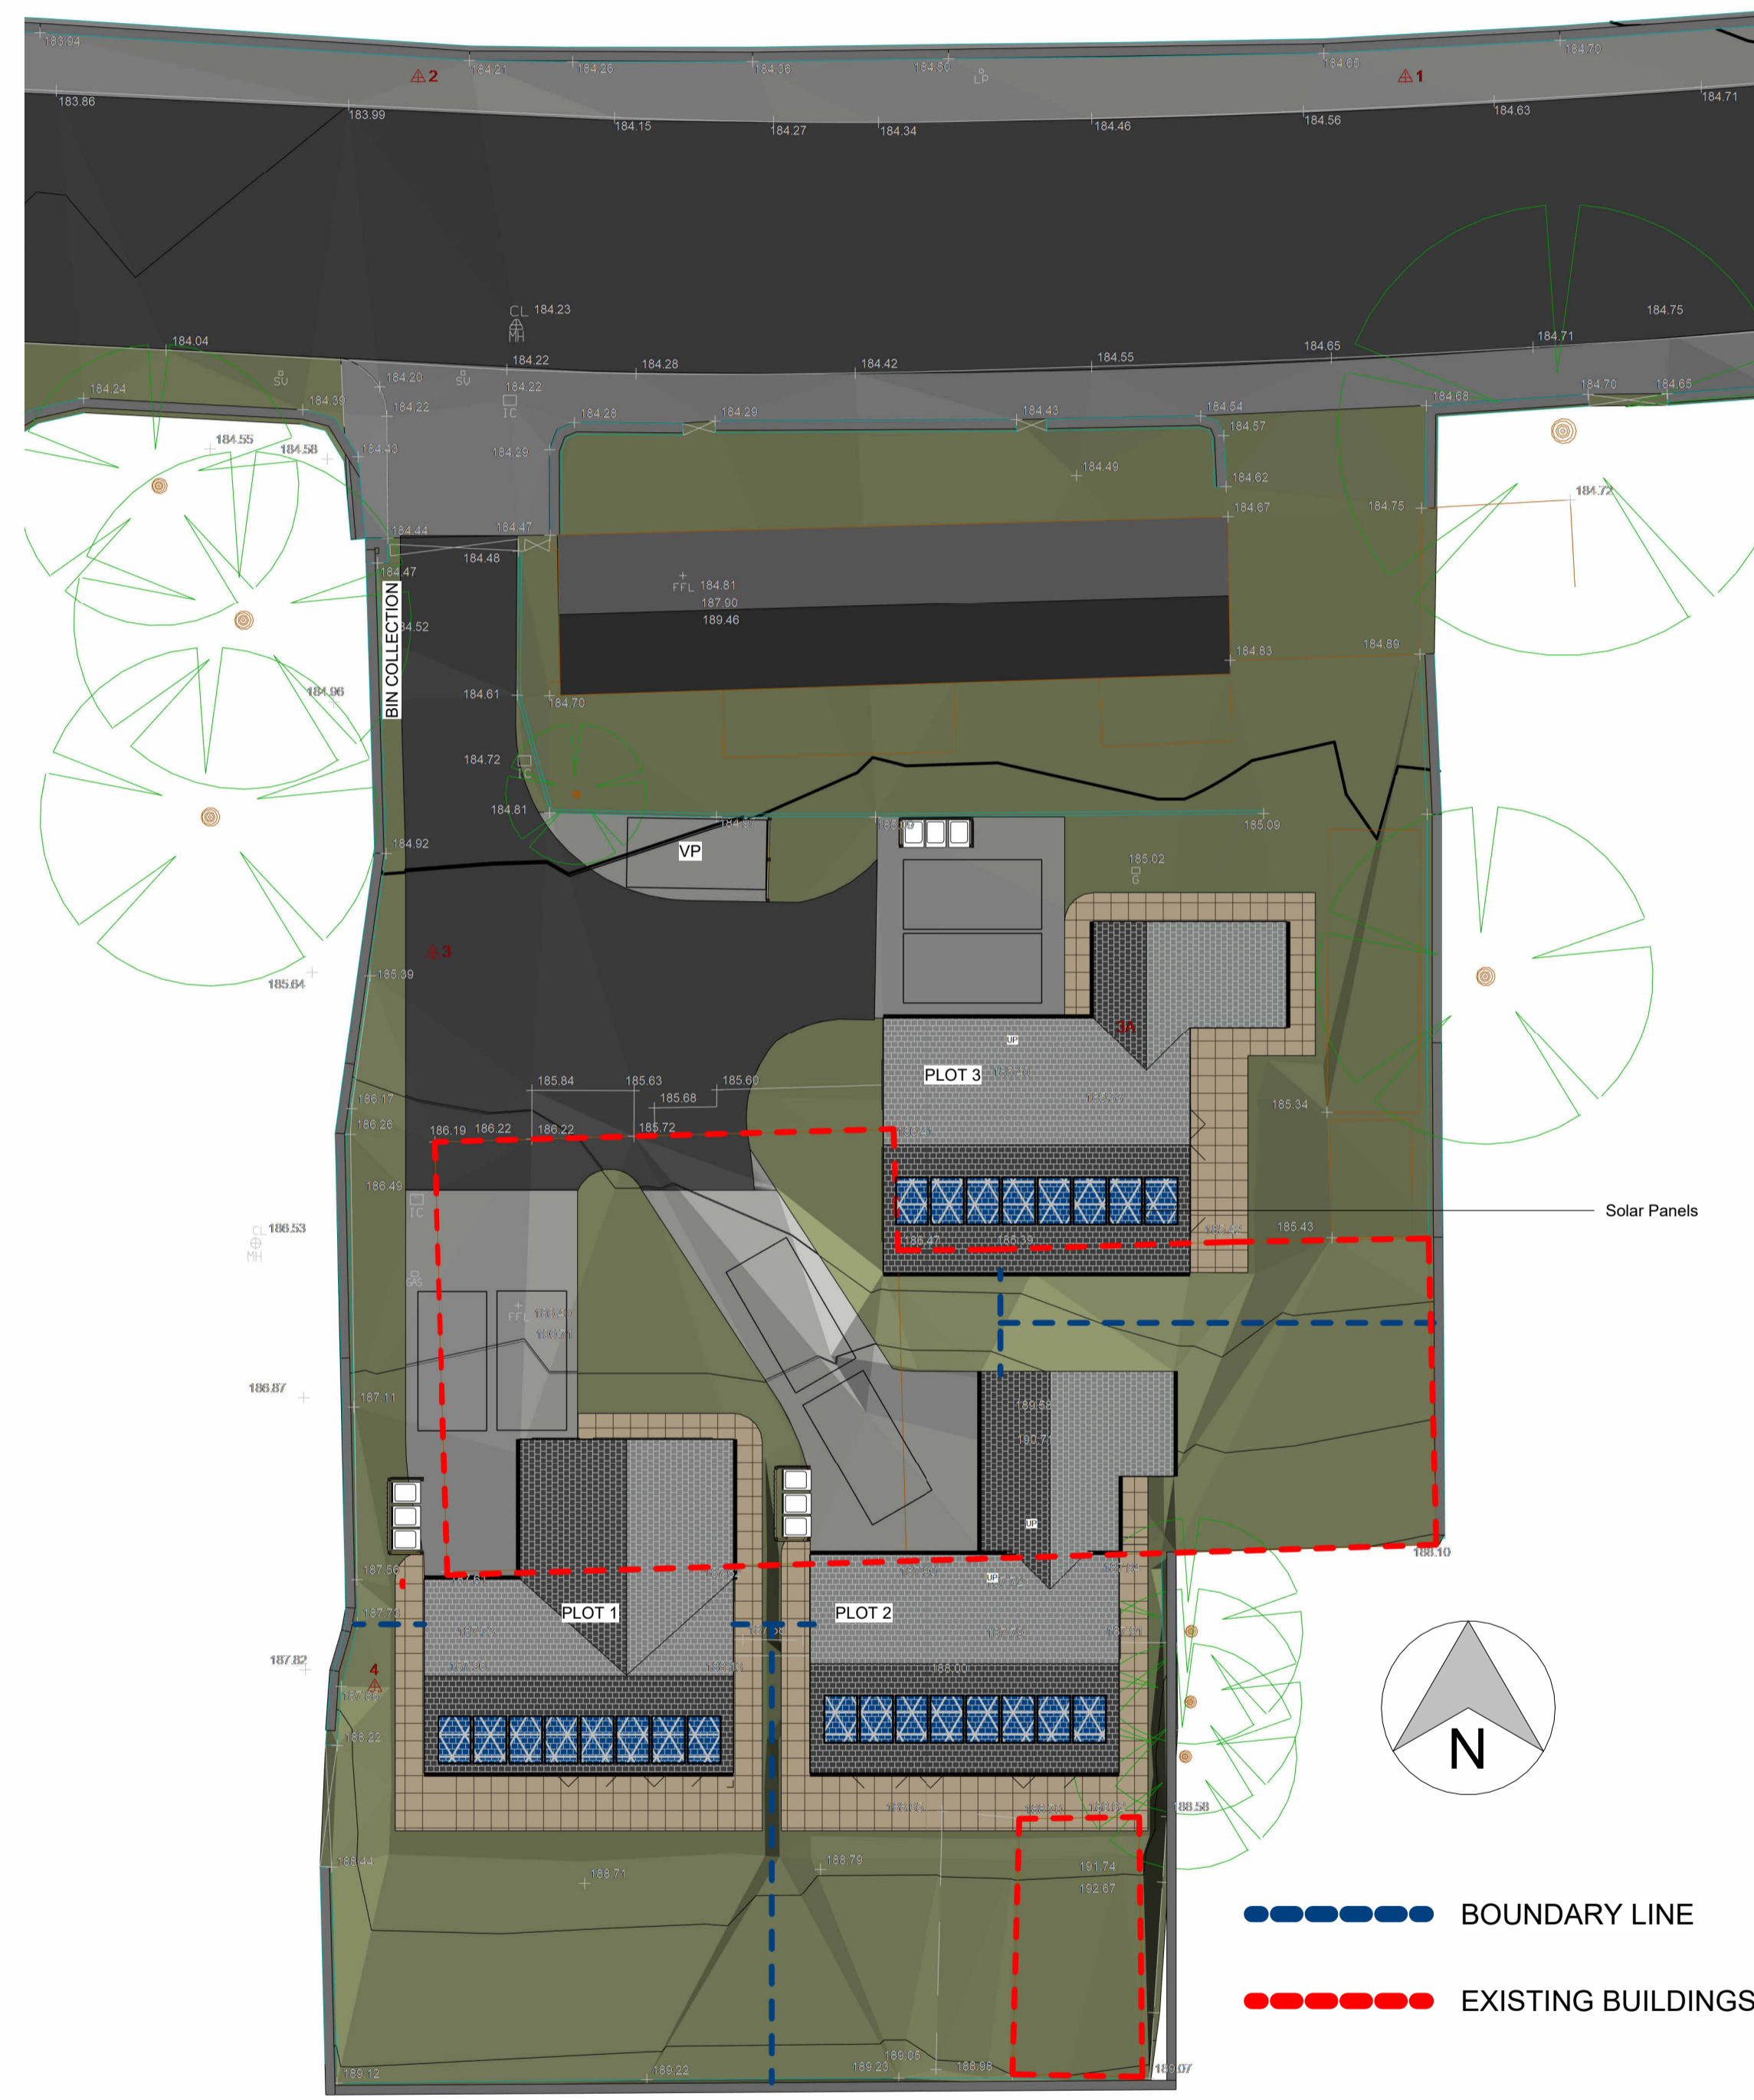

**1 PROPOSED SITE PLAN**  
 1 : 200

rev	description	drawn	auth	date
DO NOT SCALE OFF THIS DRAWING				
<b>ACUMEN</b> Designers & Architects				
acumenarchitects.co.uk 01484 546 000 Headrow House, Old Leeds Road, Huddersfield, Huddersfield HD1 1SG				
Client <b>JONES TOOL COMPANY</b>				
Project <b>198 BARNSELY RD, DENBY DALE HD8 8TS</b>				
Project No <b>1744</b>	Drawing No <b>(100)02</b>	Rev		
Description <b>PROPOSED SITE PLAN</b>				
Scale <b>1 : 200 @ A1</b>	Date Drawn <b>MAR 24</b>	Drawn By <b>HB</b>	Authorised By <b>JC</b>	
Purpose of Issue Planning <input checked="" type="checkbox"/> Building Regs <input type="checkbox"/> Tender <input type="checkbox"/> Construction <input type="checkbox"/> Comment <input type="checkbox"/> Info <input type="checkbox"/>				