


Only figured dimensions should be used.
 Scaled dimensions should be checked with the Architect.
 This drawing together with the design, is the property and copyright
 of the Architect and must not be reproduced without written
 permission

Space Schedule		
Name	Area	Volume
WORKS 1	216 m ²	909.62 m ³
WORKS 2	180 m ²	665.16 m ³
GARAGE	32 m ²	113.39 m ³
	428 m ²	1688.17 m ³

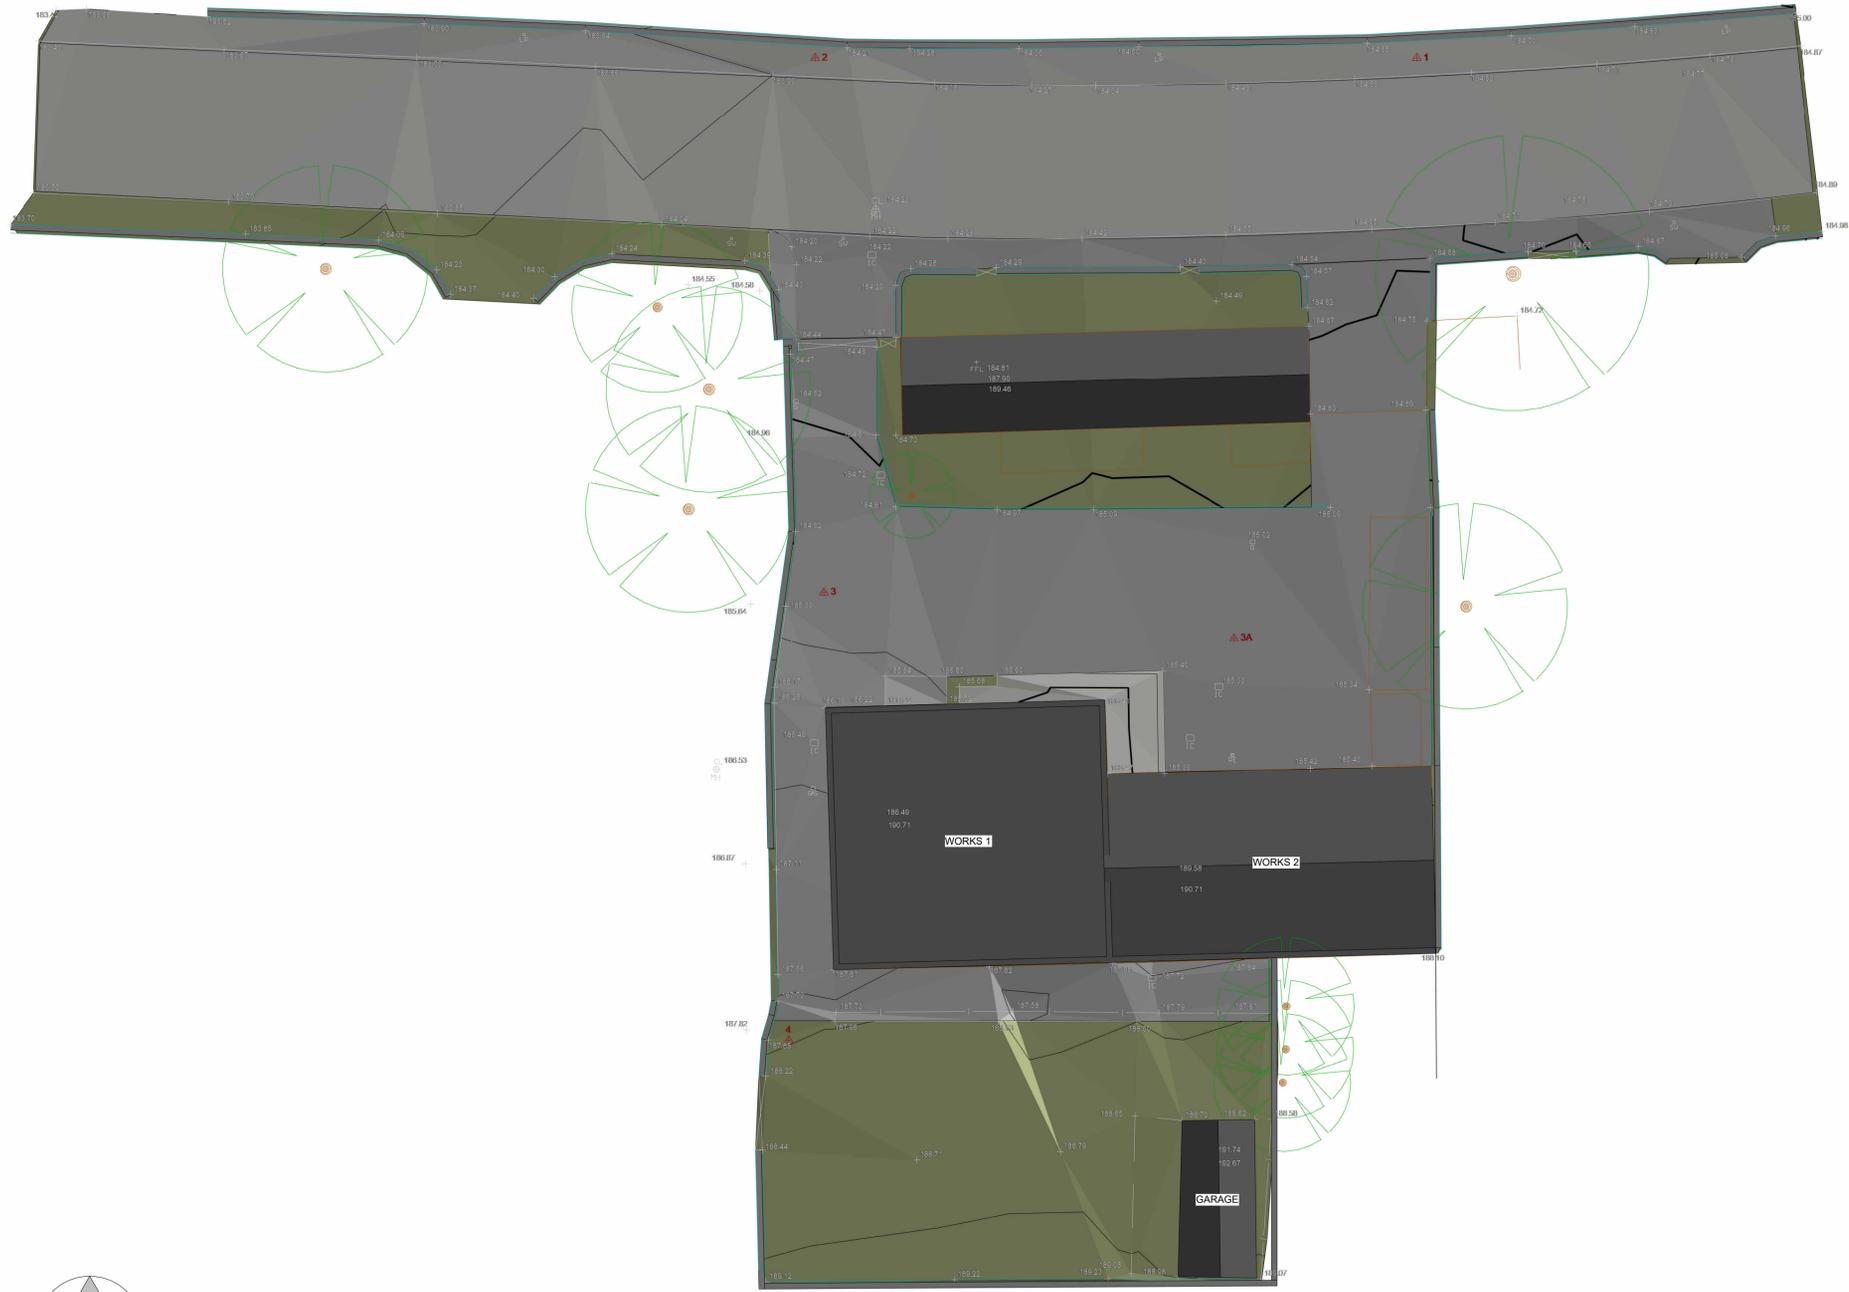

rev	description	drawn	auth	date
DO NOT SCALE OFF THIS DRAWING				
<h1>ACUMEN</h1> <p>Designers & Architects</p> <p>acumenarchitects.co.uk 01484 546 000 Headrow House, Old Leeds Road, Huddersfield, Huddersfield HD1 1SG</p>				
Client				
JONES TOOL COMPANY				
Project				
198 BARNSELY RD, DENBY DALE HD8 8TS				
Project No	Drawing No	Rev		
1744	(100)01			
Description				
EXISTING SITE PLAN				
Scale	Date Drawn	Drawn By	Authorised By	
1 : 200 @ A1	MAR 24	HB	JC	
Purpose of Issue				
Planning	Building Regs	Tender	Constructor	Comment
<input checked="" type="checkbox"/>	<input type="checkbox"/>	<input type="checkbox"/>	<input type="checkbox"/>	<input type="checkbox"/>