

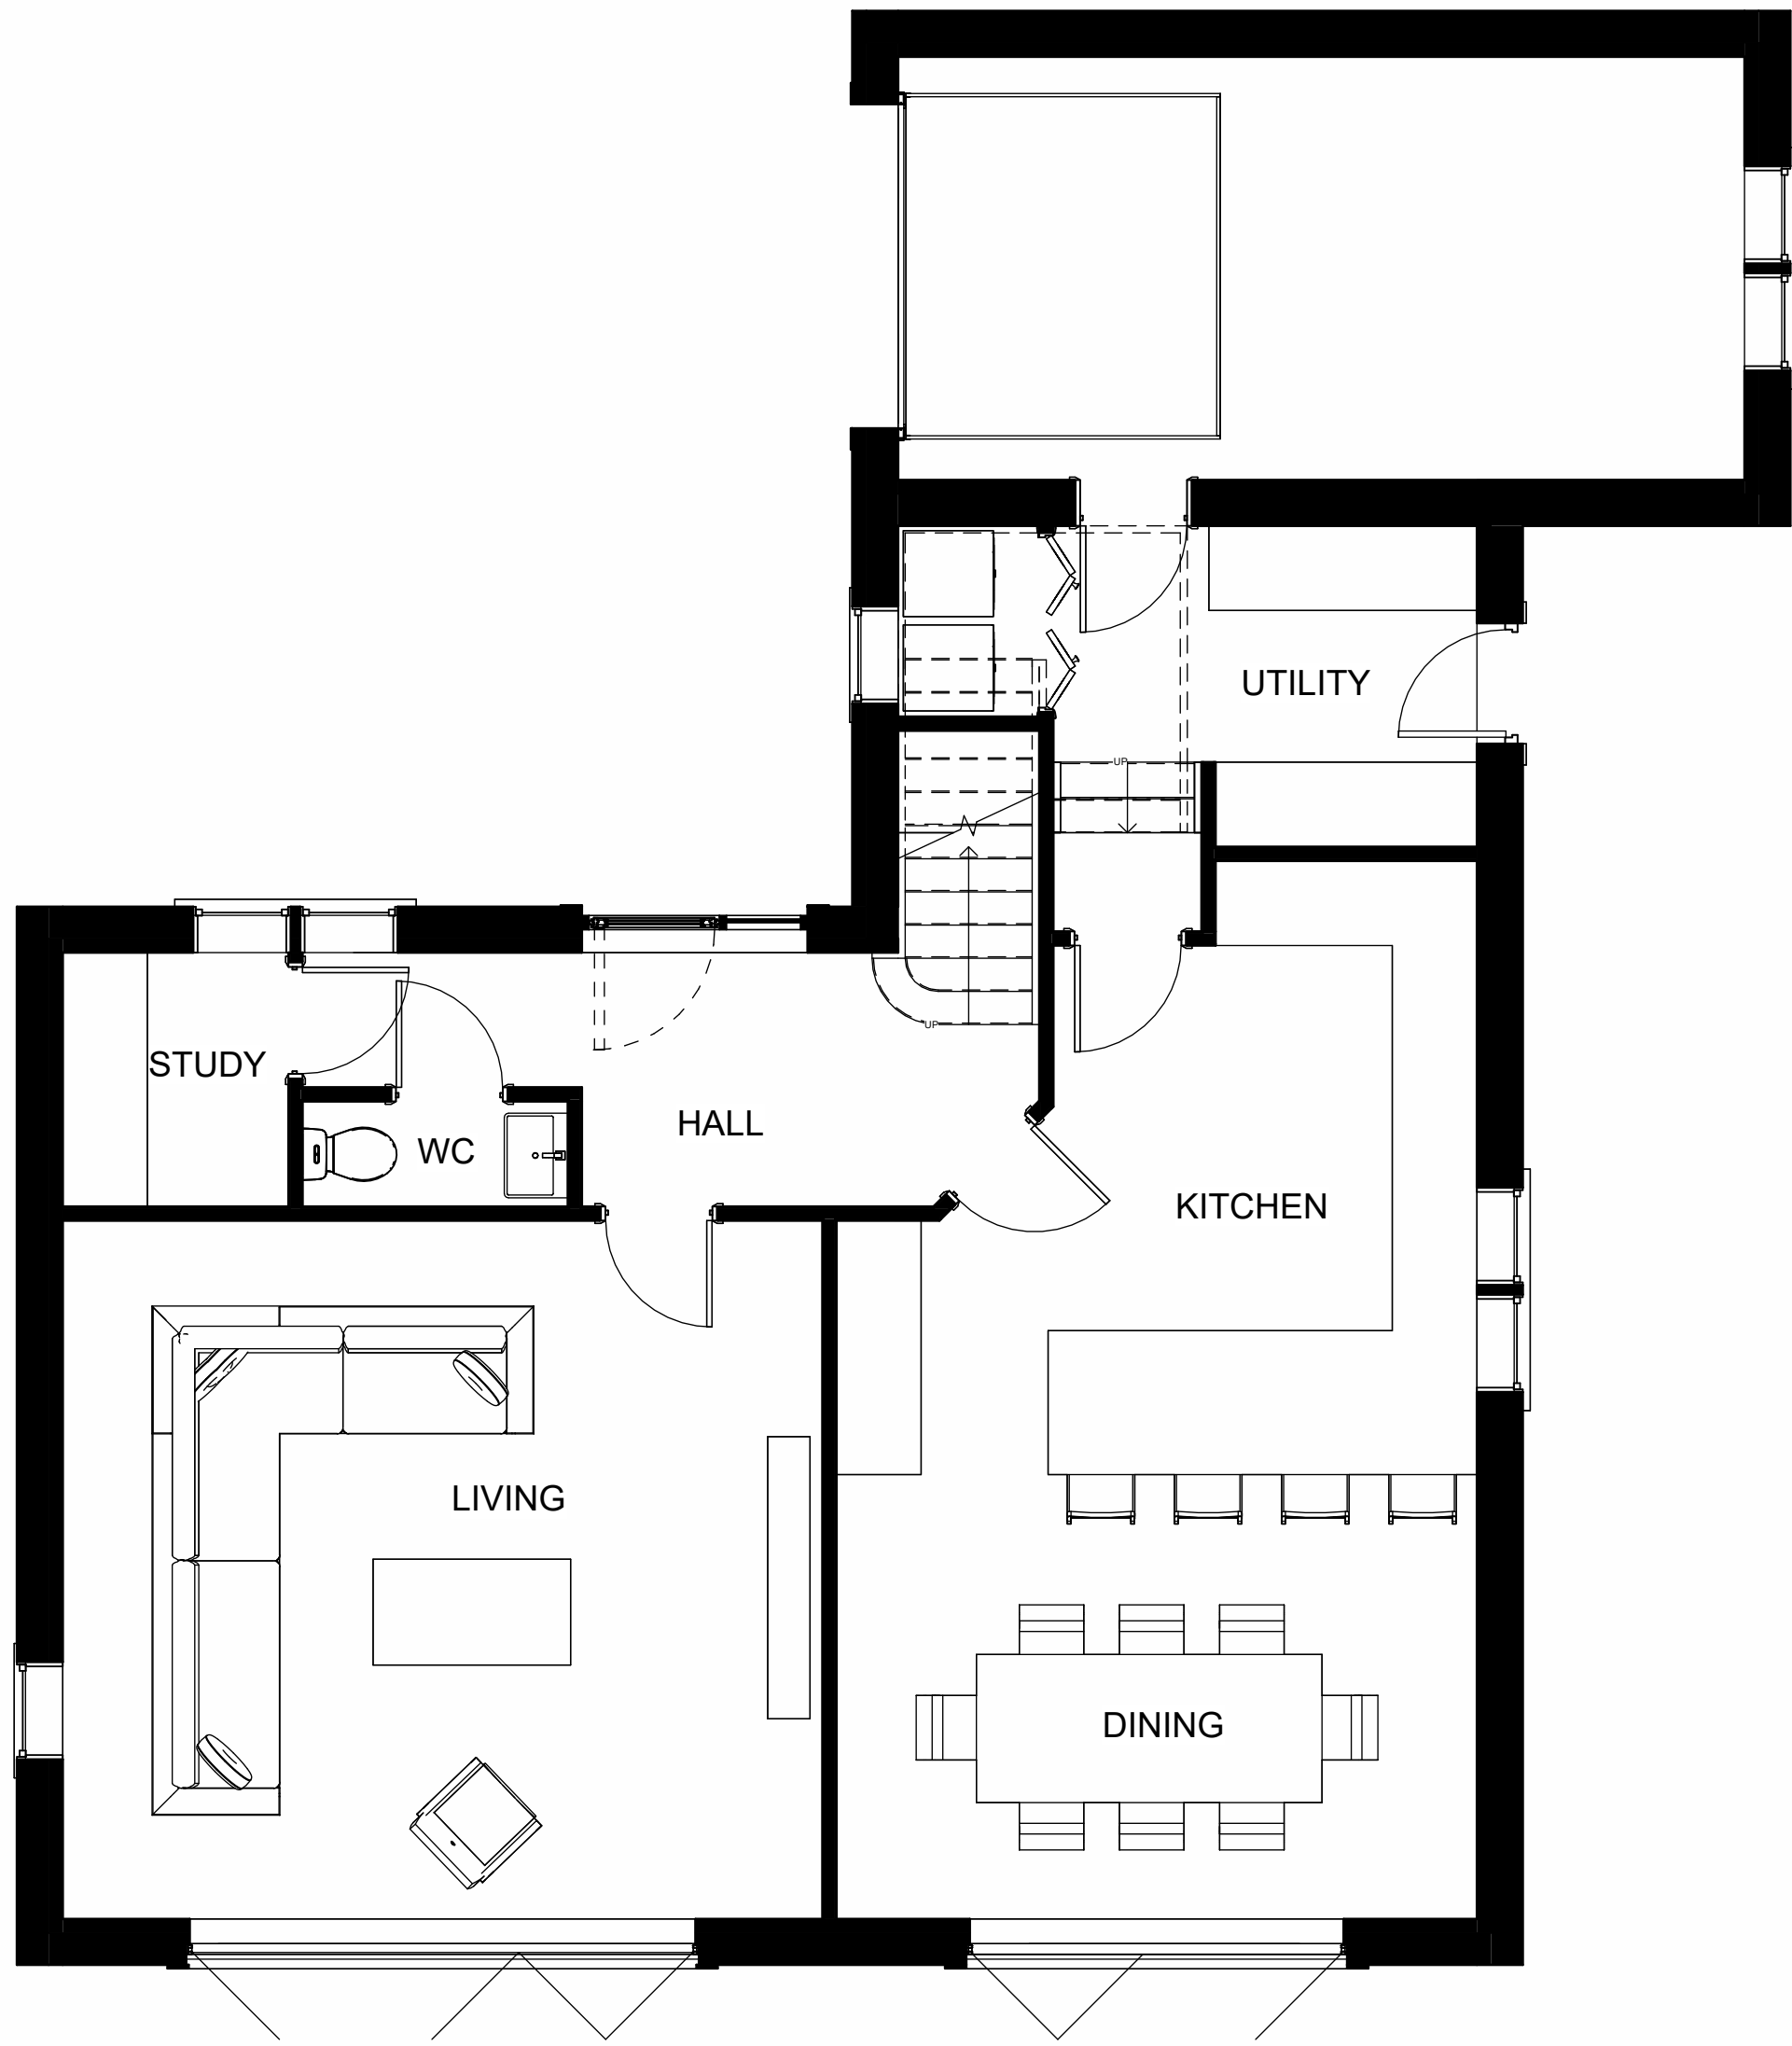
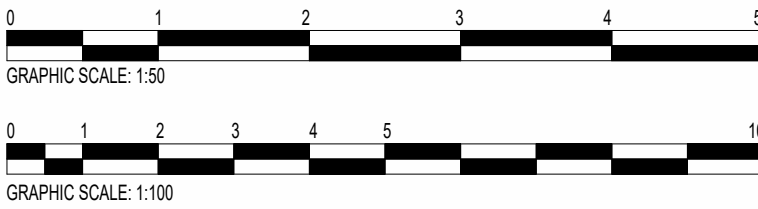


Only figured dimensions should be used.
Scaled dimensions should be checked with the Architect.
This drawing together with the design, is the property and copyright
of the Architect and must not be reproduced without written
permission

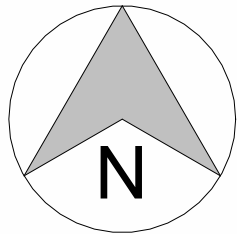

1 PLOT 2 GROUND FLOOR
1 : 50

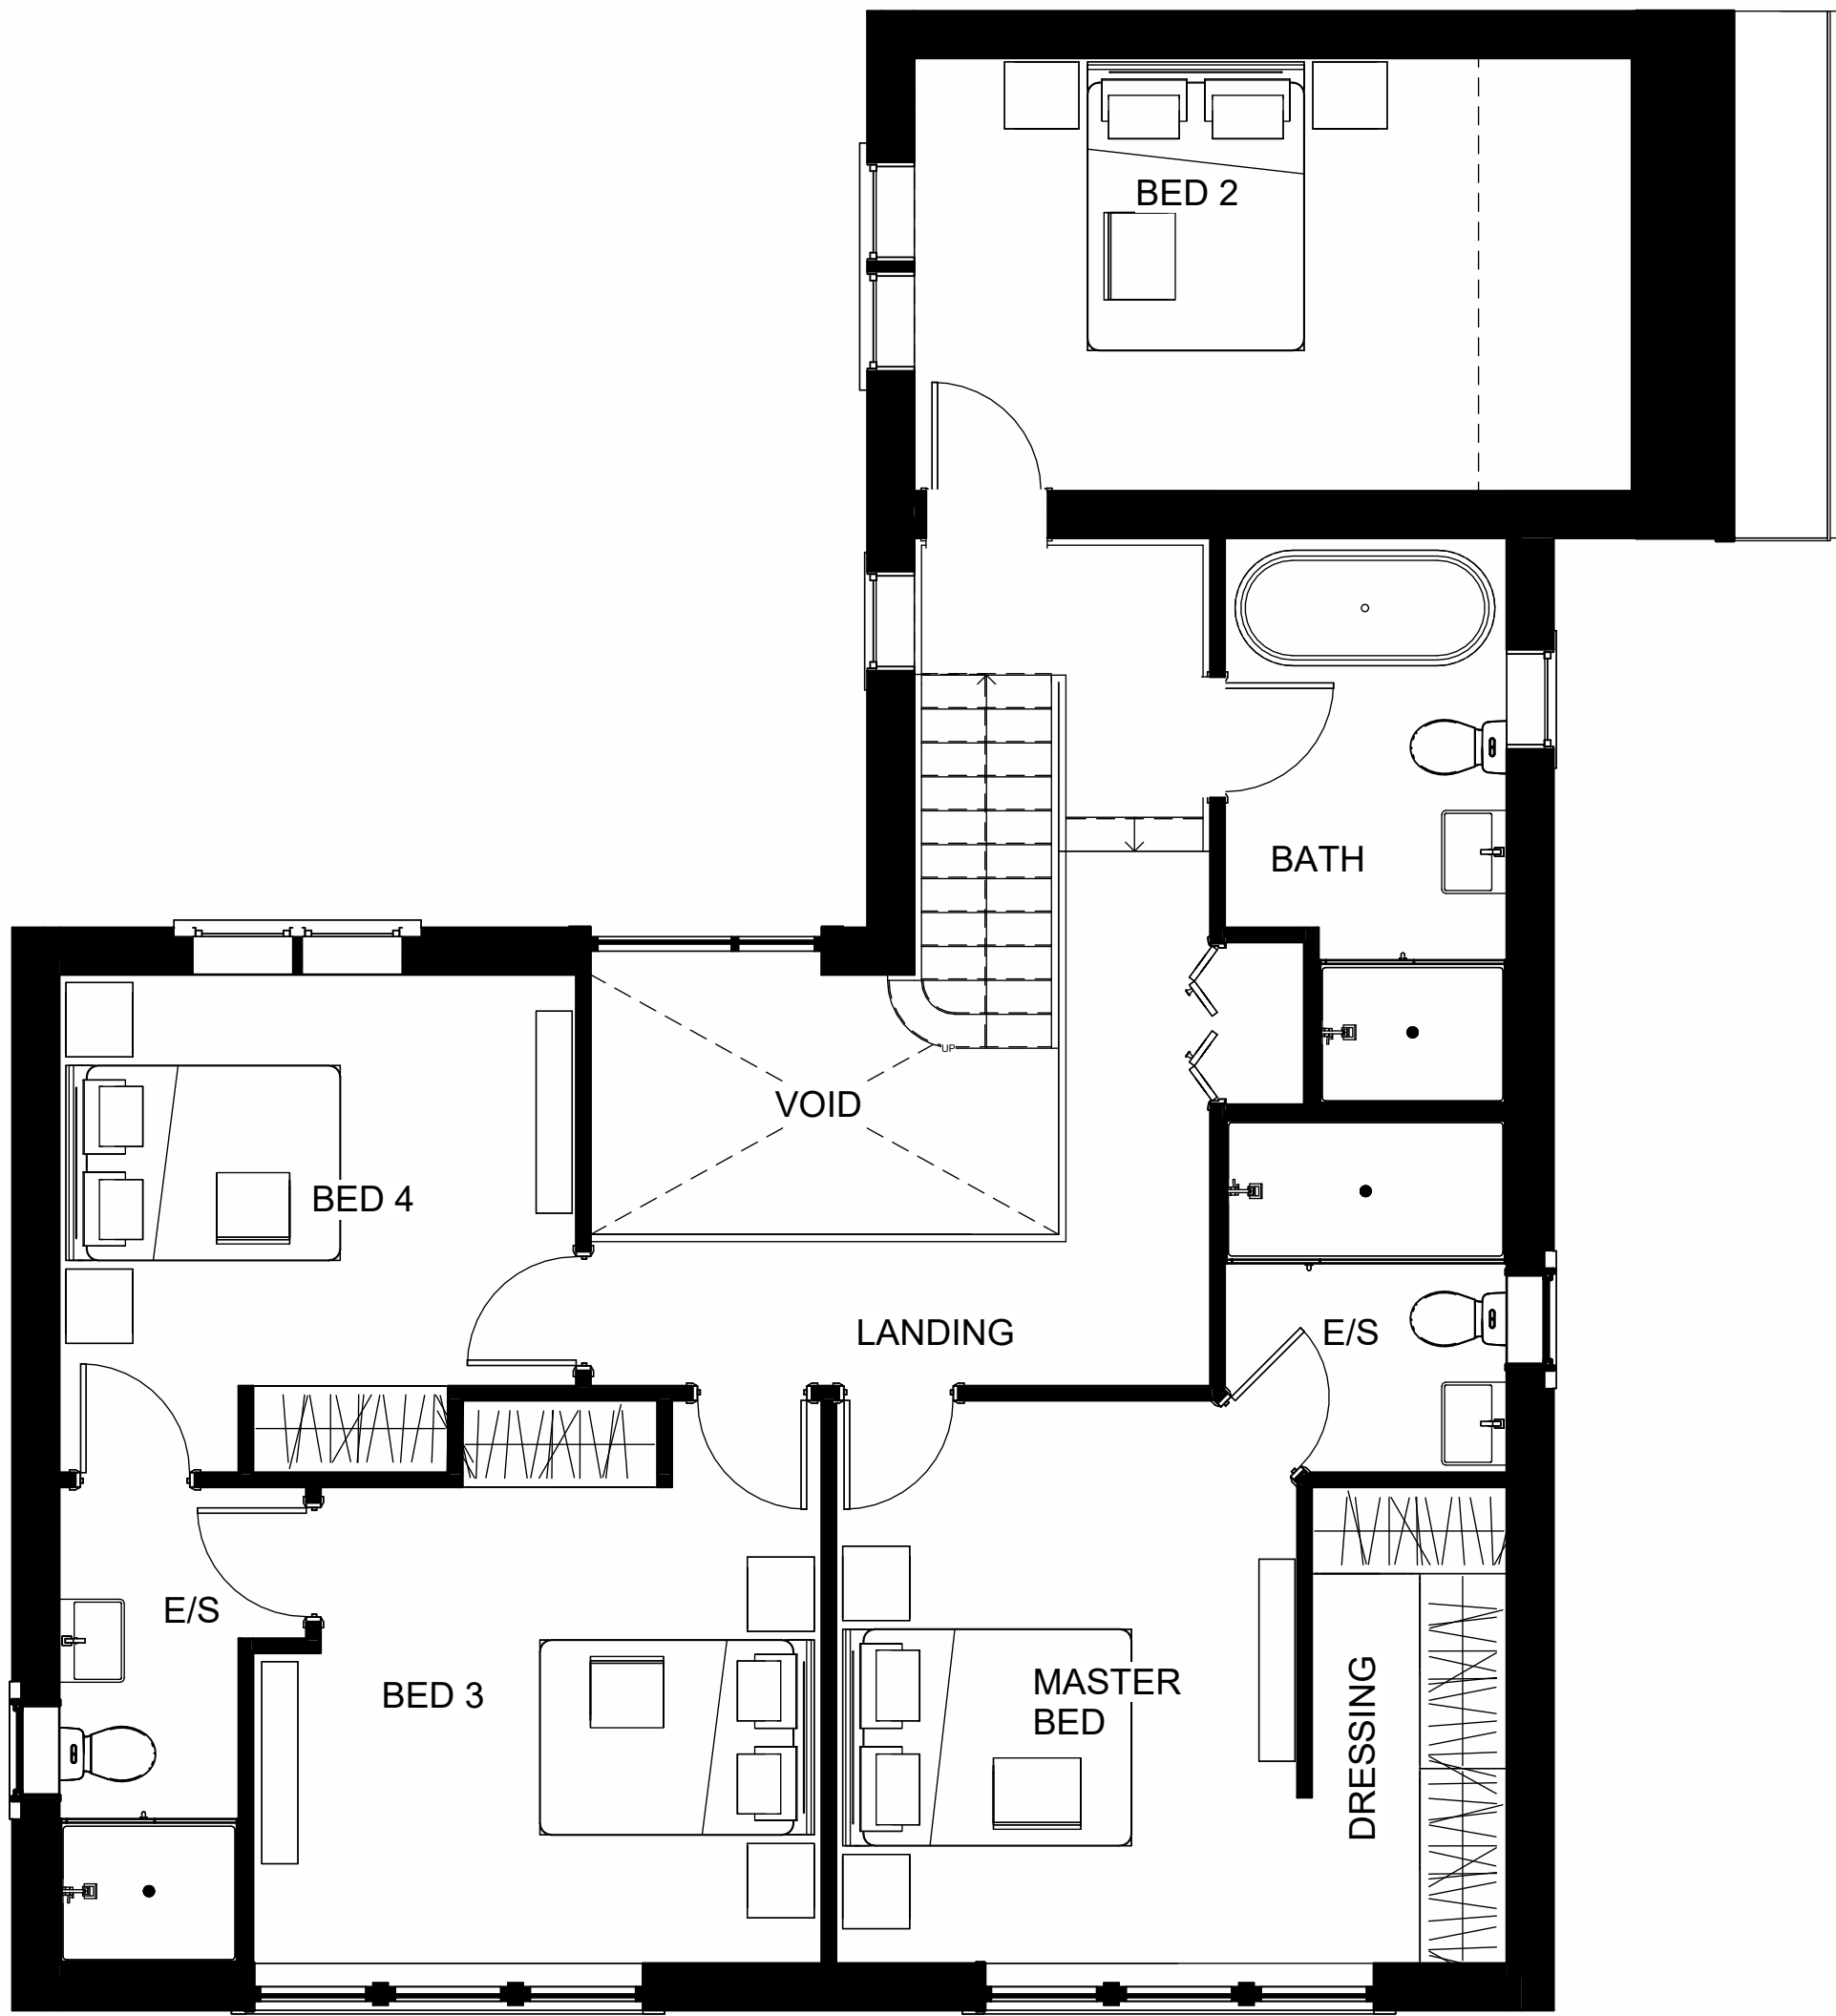

2 PLOT 2 FIRST FLOOR
1 : 50



3 P2 FRONT ELEVATION
1 : 100



4 P2 REAR ELEVATION
1 : 100



5 P2 SIDE ELEVATION 1
1 : 100



6 P2 SIDE ELEVATION 2
1 : 100

rev	description	drawn	auth	date
DO NOT SCALE OFF THIS DRAWING				
ACUMEN Designers & Architects				
acumenarchitects.co.uk		01484 546 000		
Headrow House, Old Leeds Road, Huddersfield, Huddersfield HD1 1SG				
Client JONES TOOL COMPANY				
Project 198 BARNSELEY RD, DENBY DALE HD8 8TS				
Project No 1744	Drawing No (100)04	Rev		
Description PLOT 2 PLANS & ELEVATIONS				
Scale As @ A1	Date Drawn MAR 24	Drawn By HB	Authorised By JC	
Purpose of Issue indicated				
Planning	Building Regs	Tender	Construction	Comment
☒	☐	☐	☐	☐