



Only figured dimensions should be used.
 Scaled dimensions should be checked with the Architect.
 This drawing together with the design, is the property and copyright
 of the Architect and must not be reproduced without written
 permission

GRAPHIC SCALE: 1:50

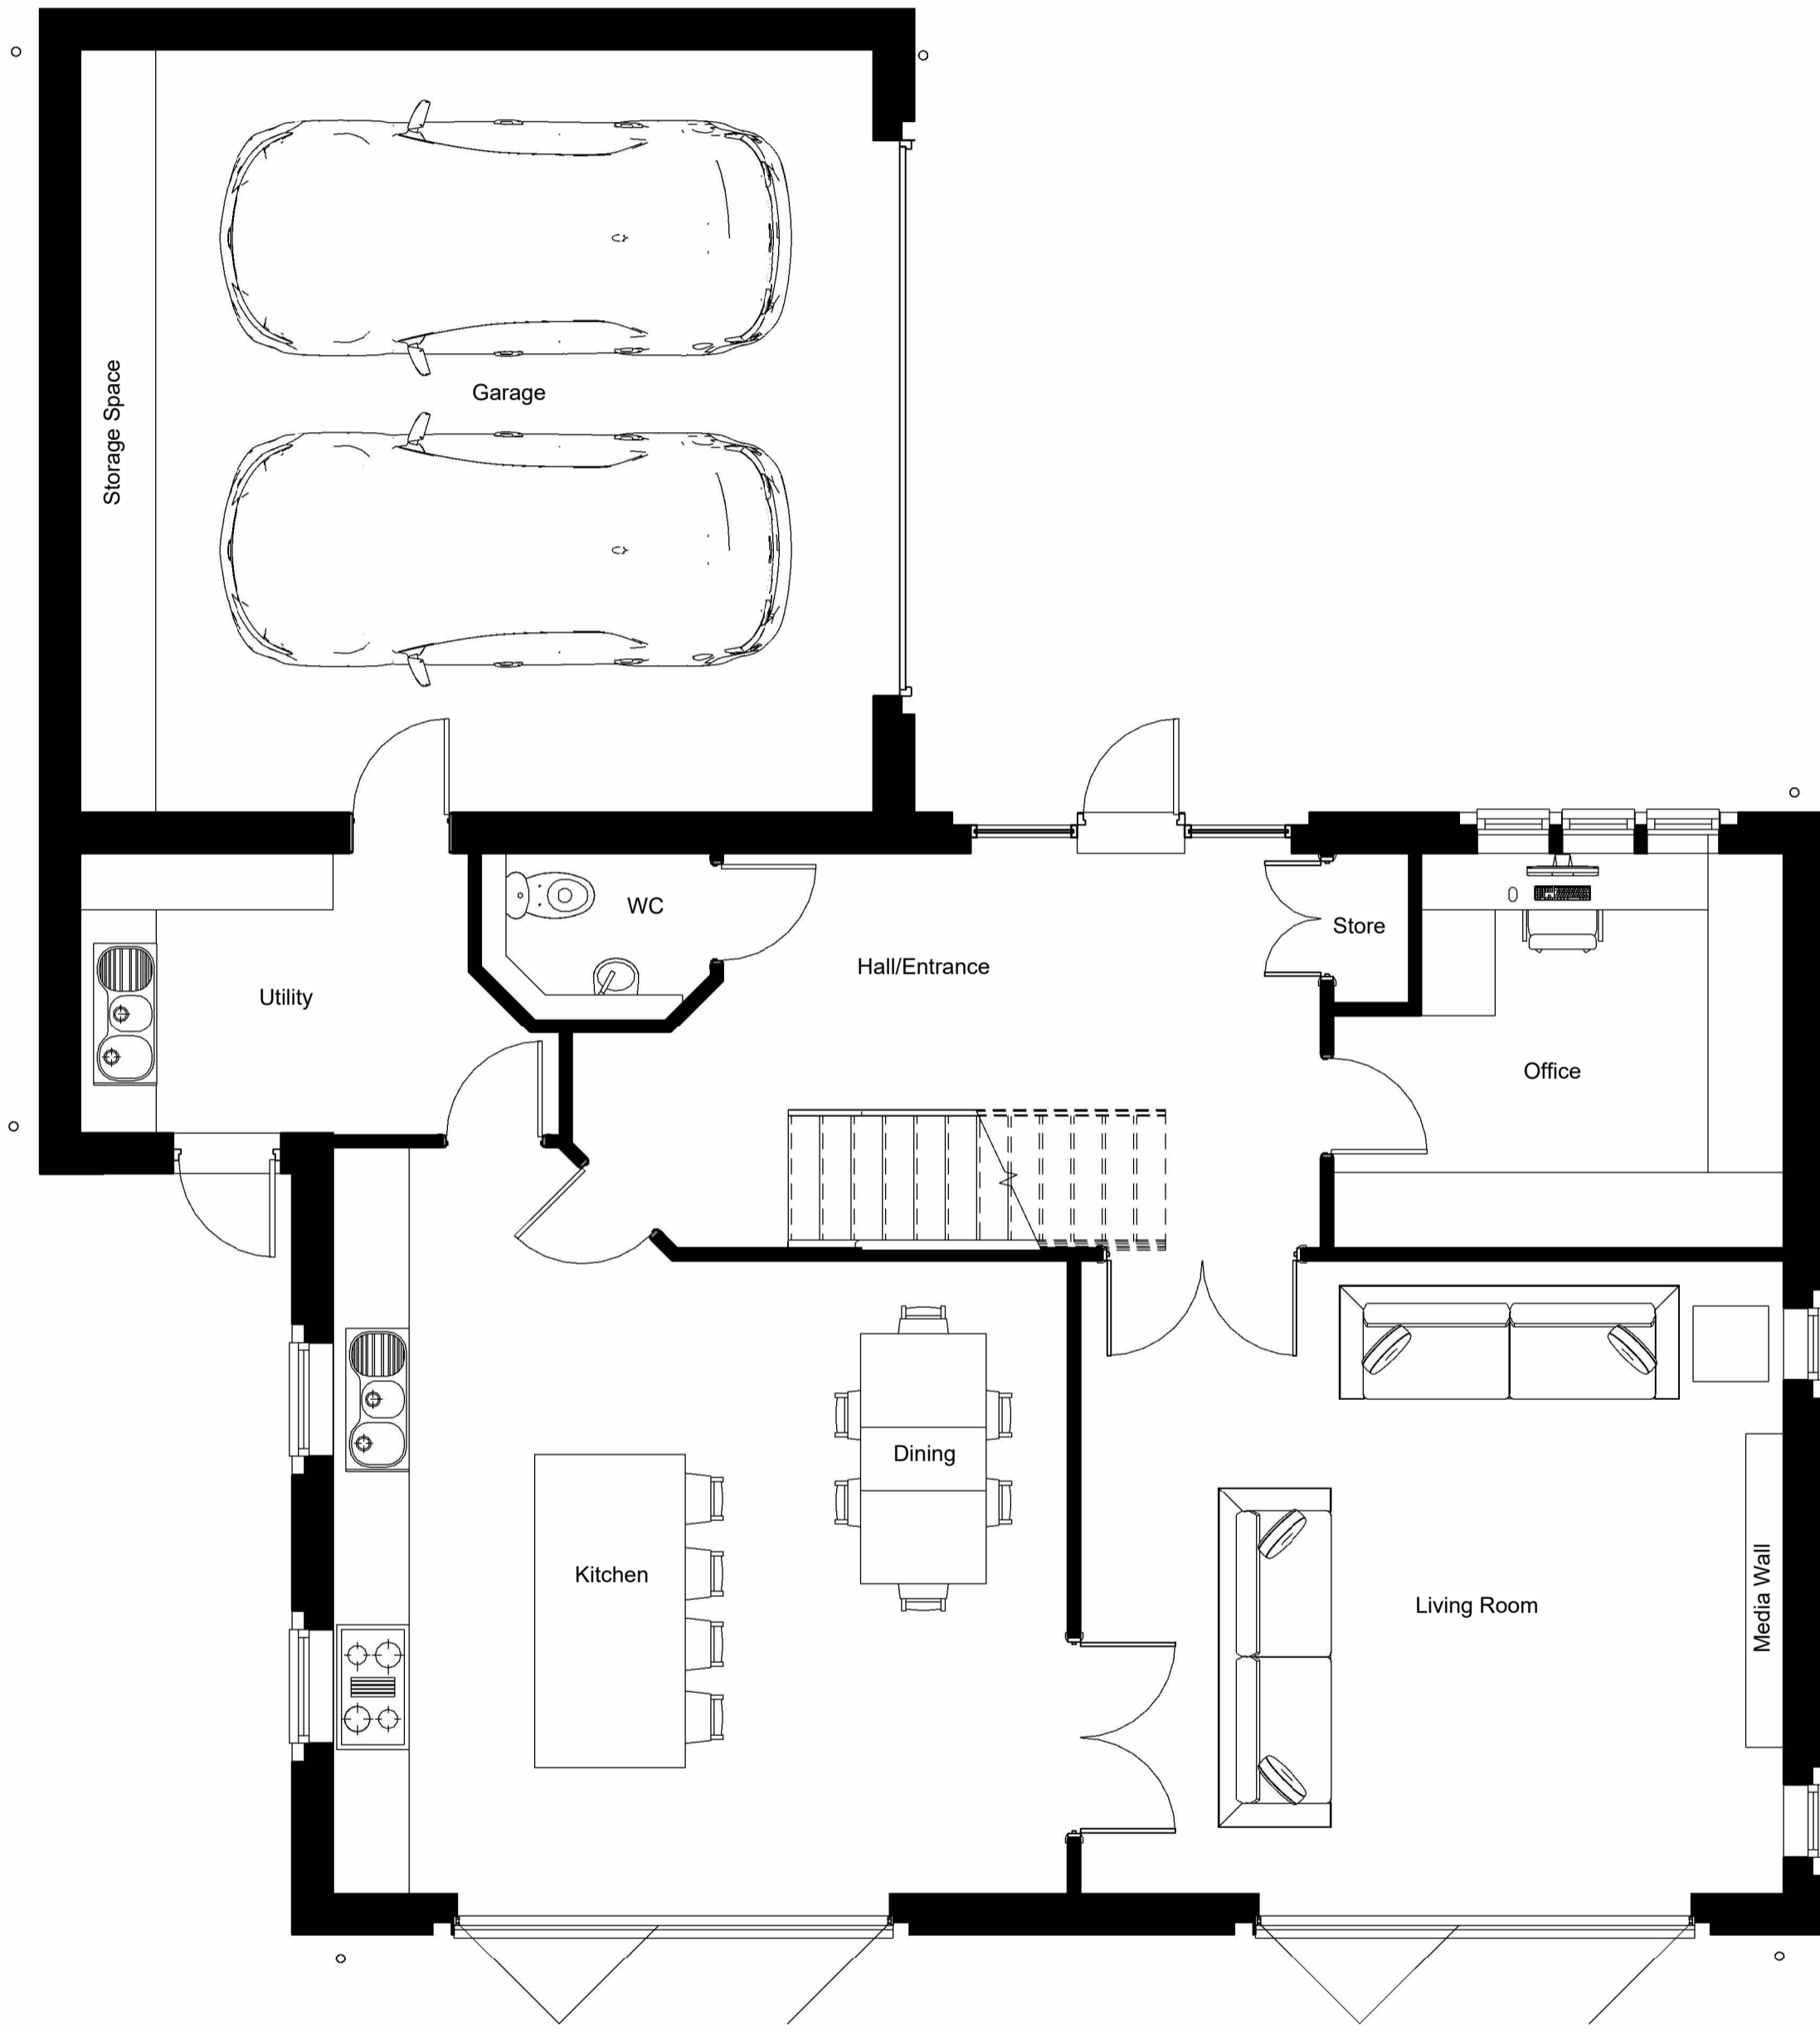

PLOT 1 GROUND FLOOR
 1 : 50

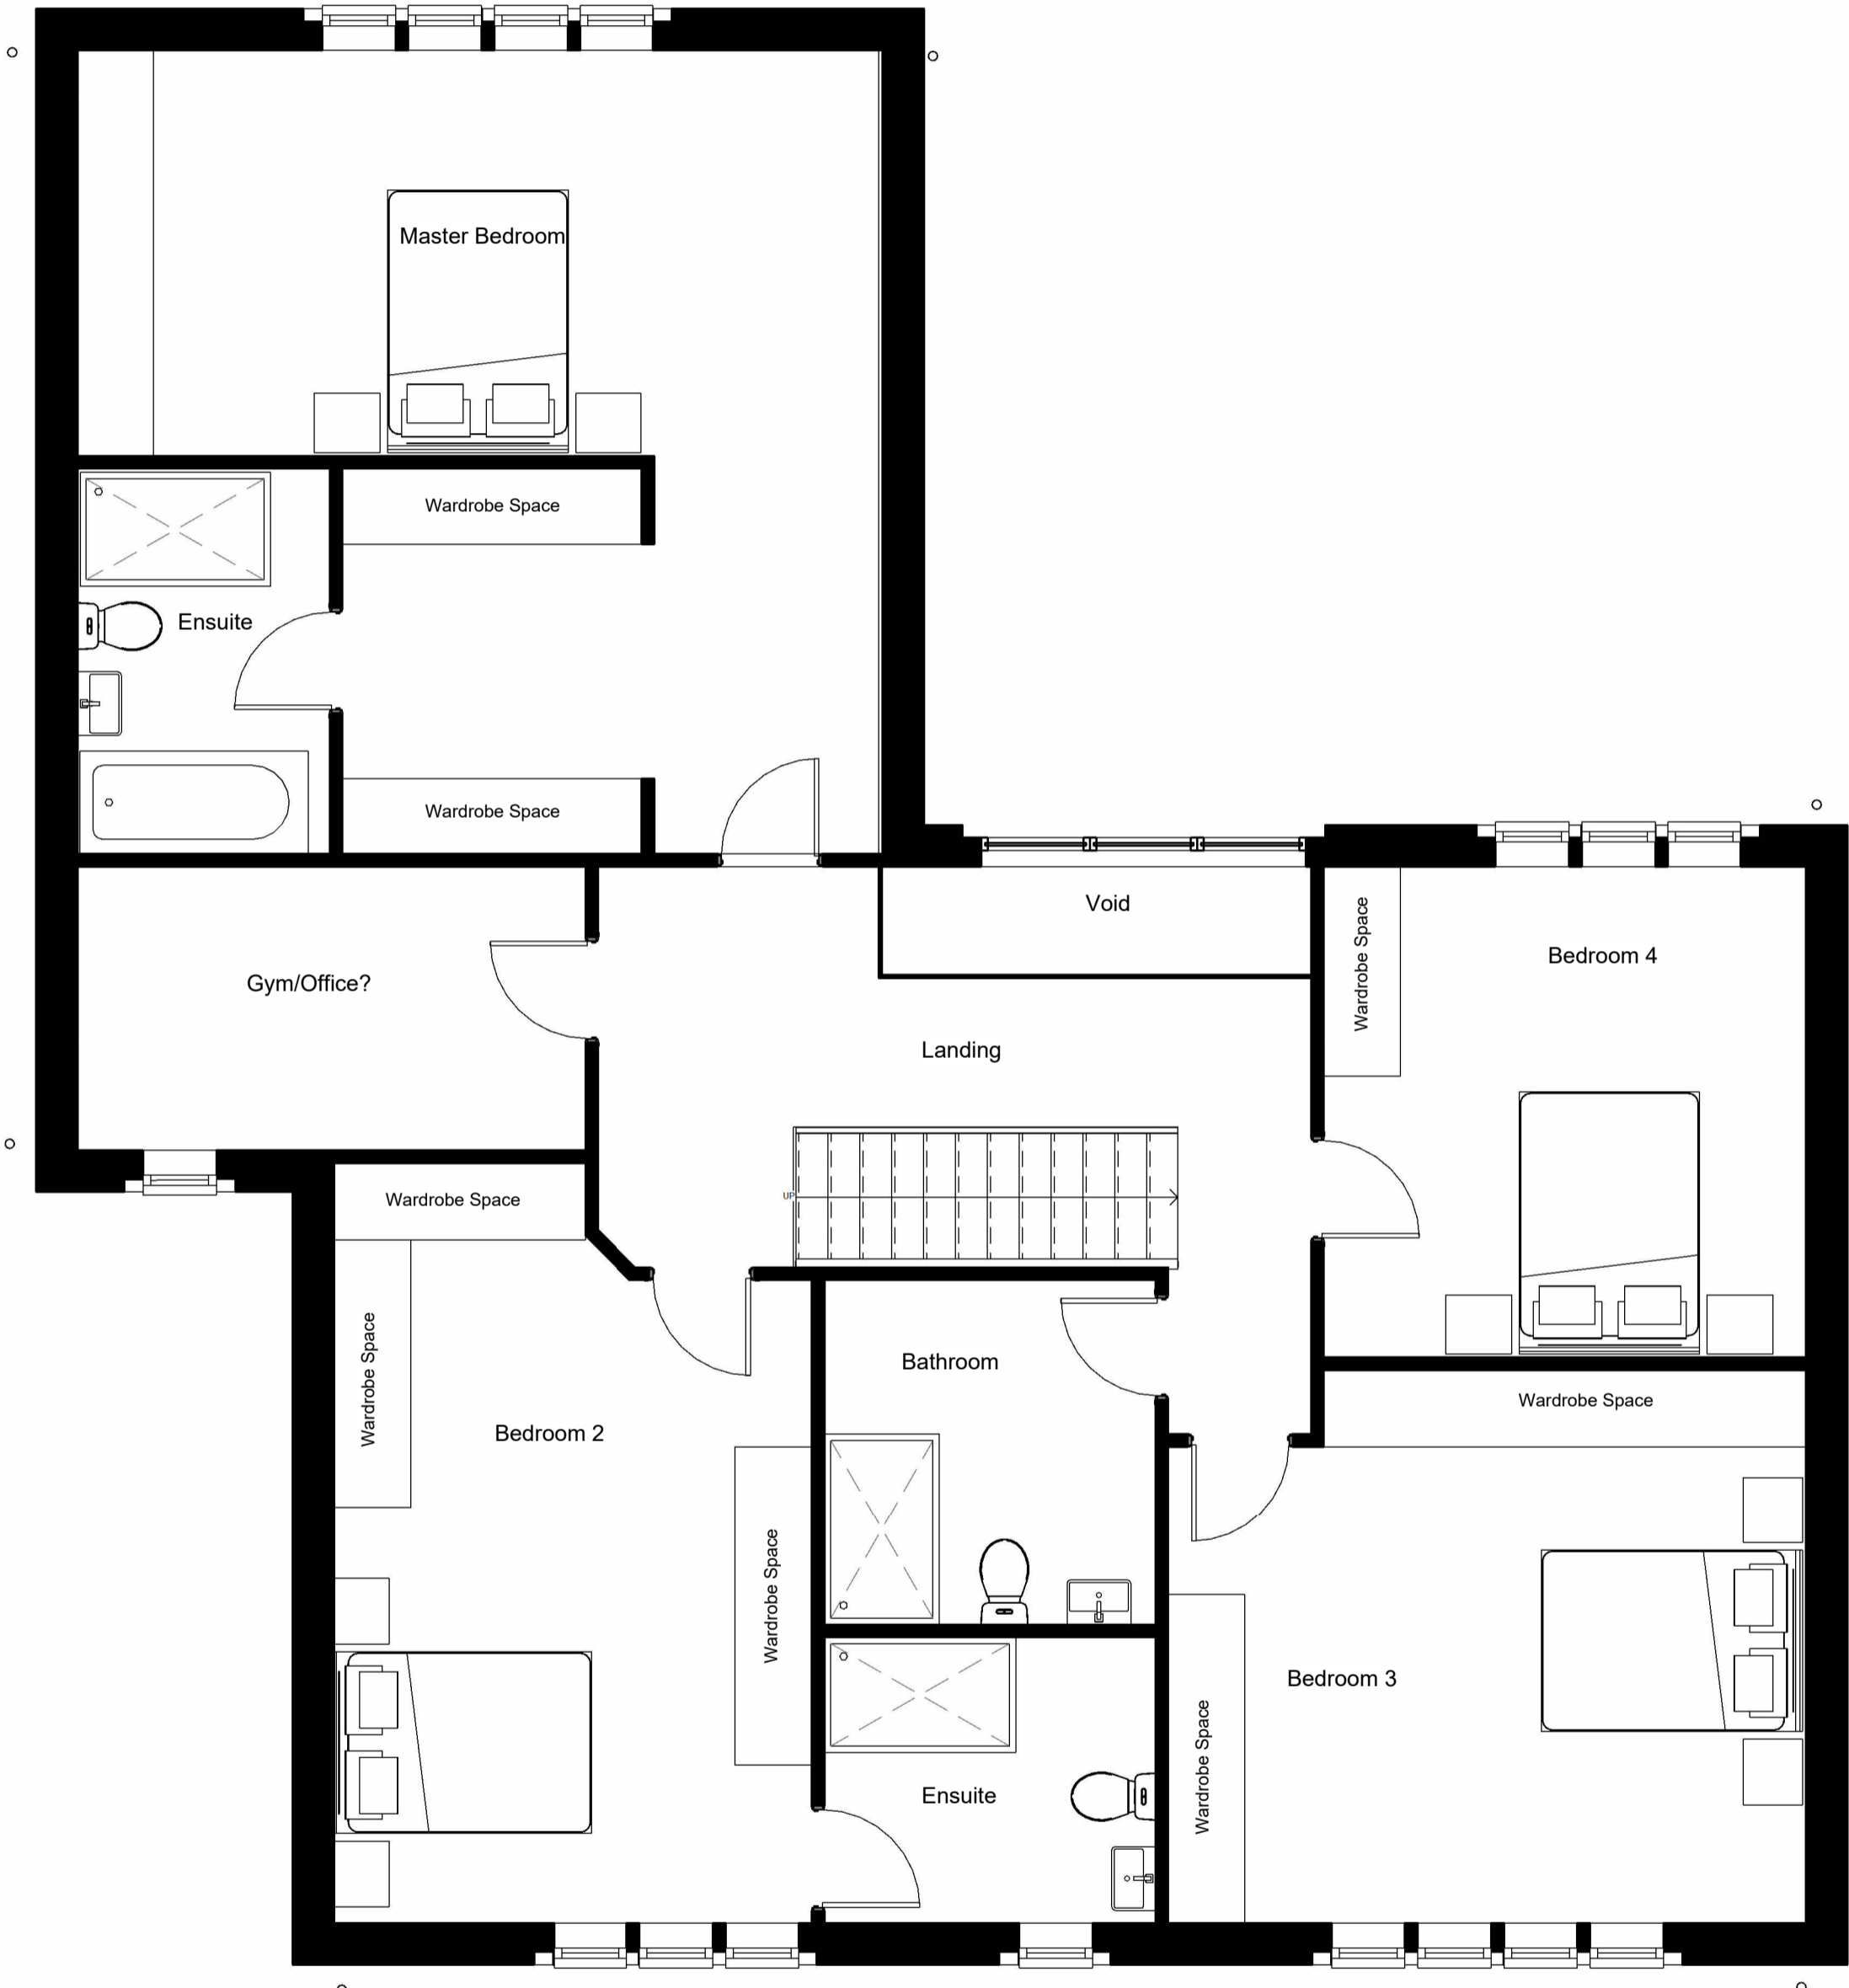

PLOT 1 FIRST FLOOR
 1 : 50

rev	description	drawn	auth	date
DO NOT SCALE OFF THIS DRAWING				

ACUMEN
 Designers & Architects

acumenarchitects.co.uk 01484 546 000
 Headrow House, Old Leeds Road, Huddersfield, Huddersfield HD1 1SG

Client		
TECHWILL LTD		
Project		
198 BARNSELY RD, DENBY DALE HD8 8TS		
Project No	Drawing No	Rev
1744	(100)03	

Description			
PLOT 1 Ground and First Floor Plans			
Scale	Date Drawn	Drawn By	Authorised By
1 : 50 @ A1	MAY 25	AO	JC

Purpose of Issue
 Planning Building Regs Tender Construction Comment Info