


Only figured dimensions should be used.
 Scaled dimensions should be checked with the Architect.
 This drawing together with the design, is the property and copyright
 of the Architect and must not be reproduced without written
 permission

GRAPHIC SCALE: 1:50

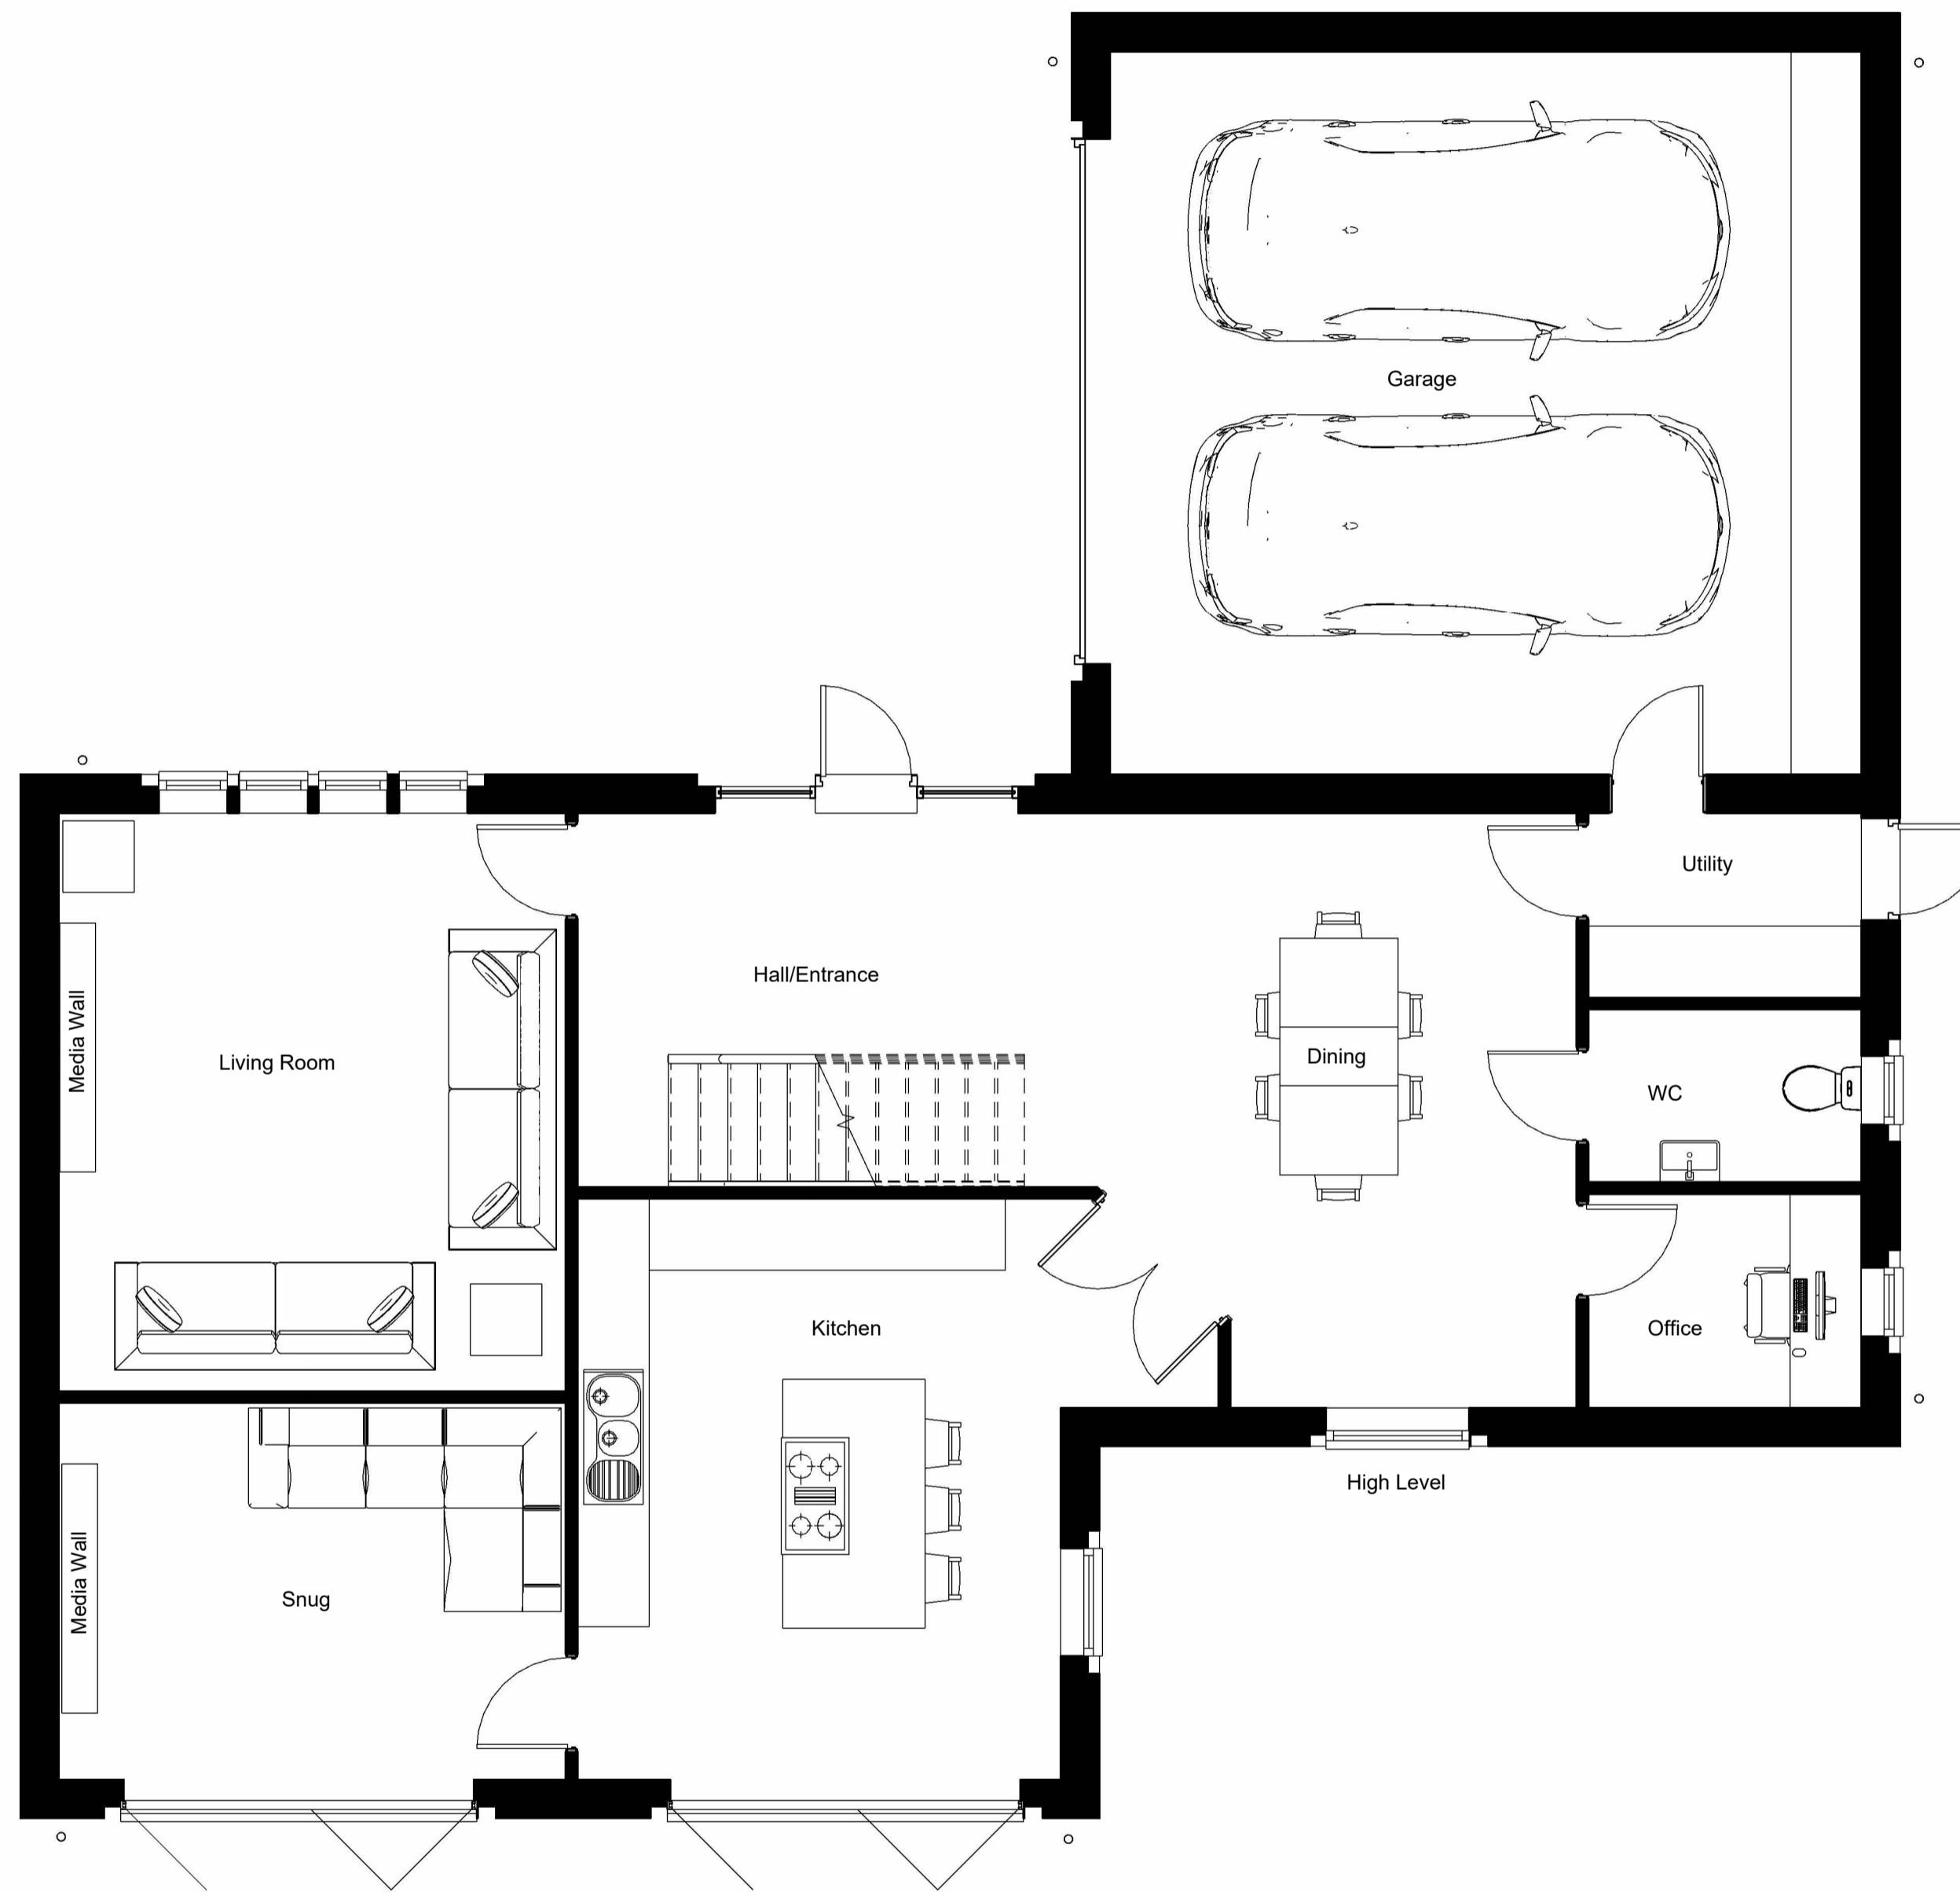

PLOT 2 GROUND FLOOR
 1 : 50



PLOT 2 FIRST FLOOR
 1 : 50

rev	description	drawn	auth	date
DO NOT SCALE OFF THIS DRAWING				

ACUMEN
 Designers & Architects

acumenarchitects.co.uk 01484 546 000
 Headrow House, Old Leeds Road, Huddersfield, Huddersfield HD1 1SG

Client
TECHWILL LTD

Project
198 BARNSELY RD, DENBY DALE HD8 8TS

Project No 1744	Drawing No (100)05	Rev
---------------------------	------------------------------	-----

Description
PLOT 2 Ground and First Floor Plans

Scale 1 : 50 @ A1	Date Drawn MAY 25	Drawn By AO	Authorised By JC
-----------------------------	-----------------------------	-----------------------	----------------------------

Purpose of Issue
 Planning Building Regs Tender Construction Comment Info