




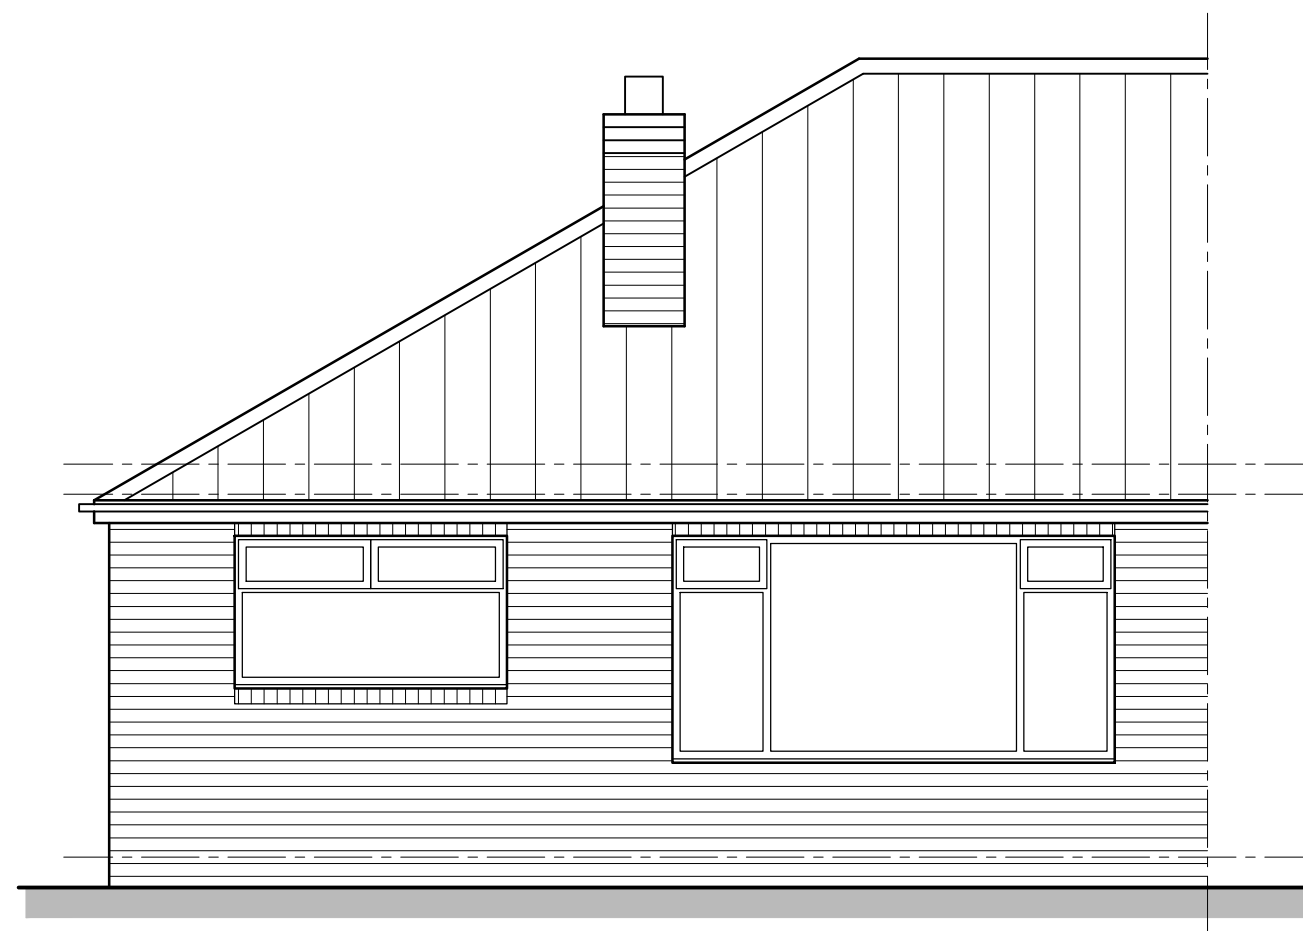


Existing Front Elevation 1:50

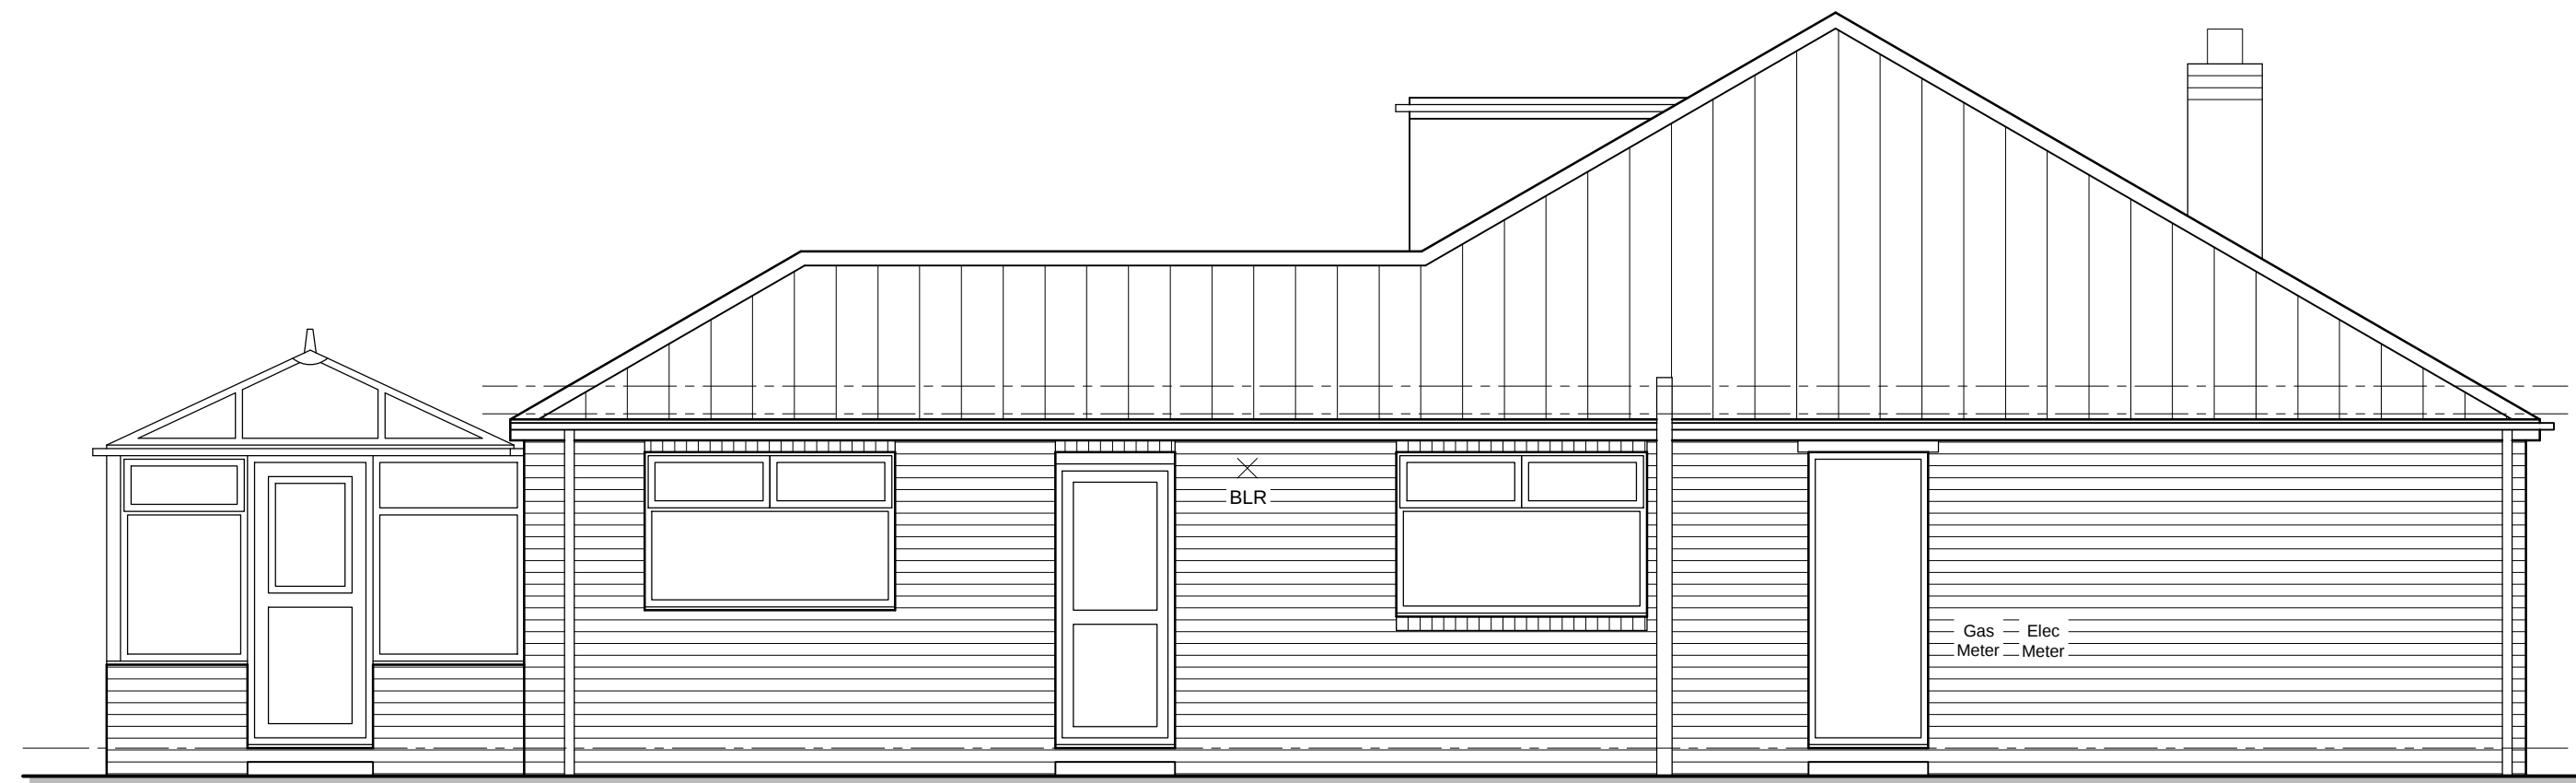


Existing Side Elevation 1:50

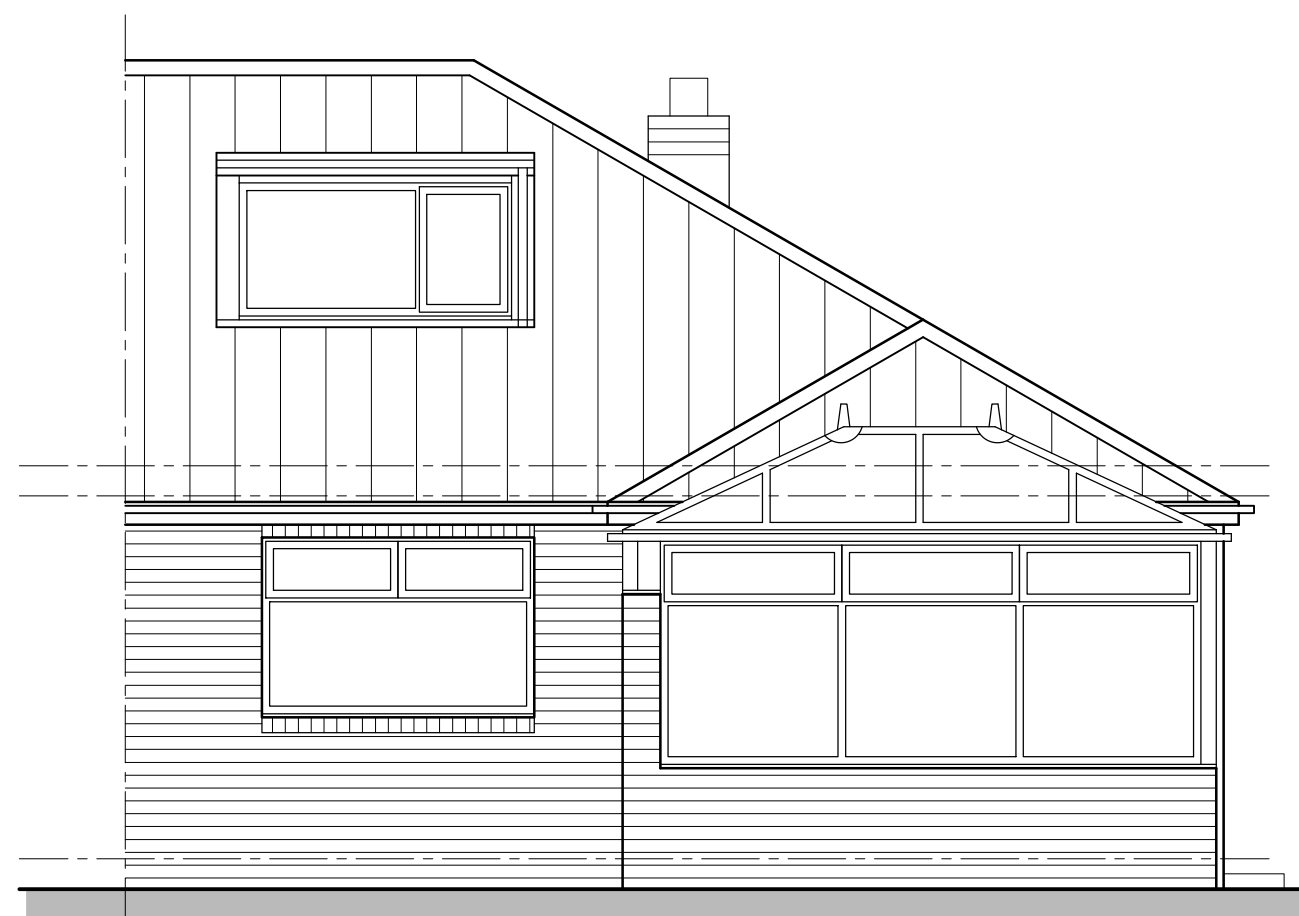

Existing Rear Elevation 1:50

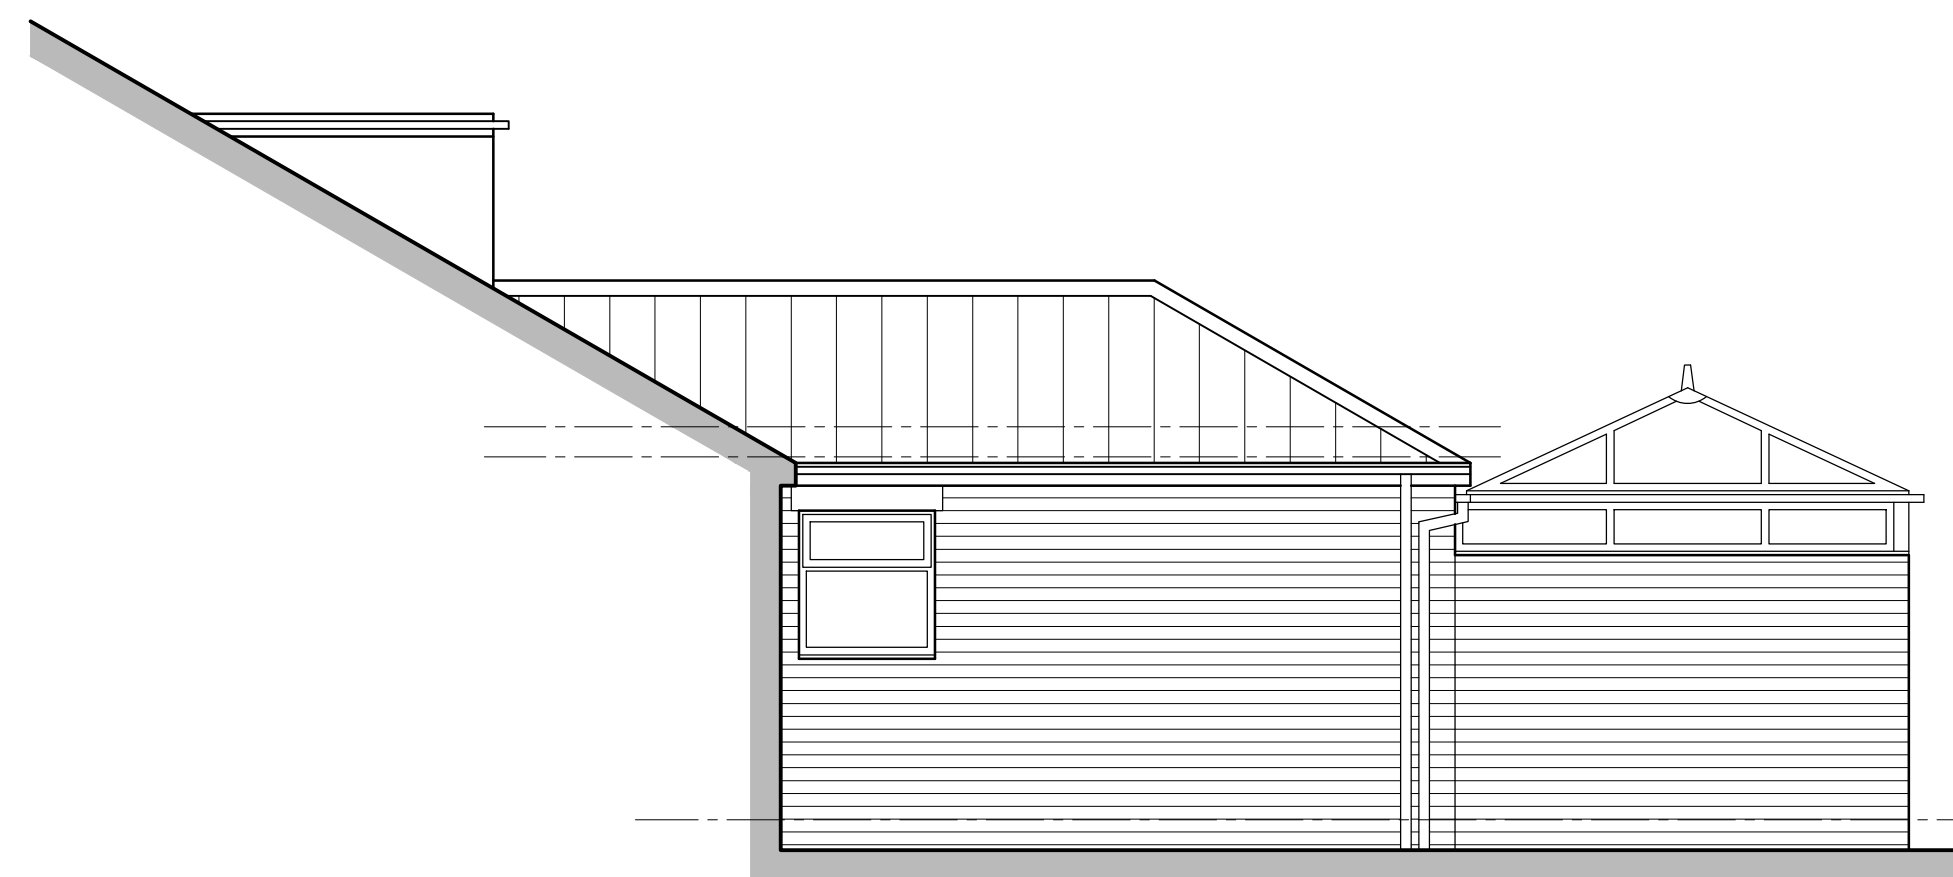

Existing Side Elevation 1:50

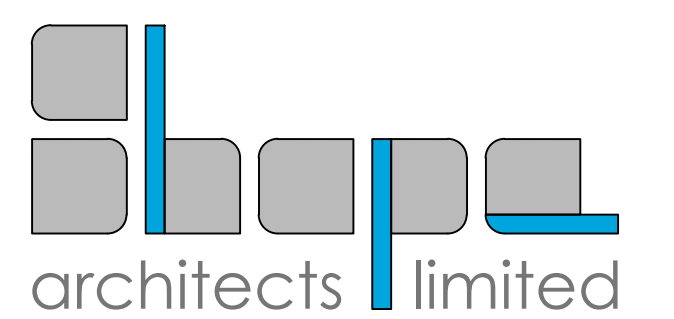

Office A, Suite 5
West Chevin Business Centre
West Chevin Road, Otley, LS21 3HA
T:01943 850100 F:01943 850100
E:mail@shapearchitects.co.uk
www.shapearchitects.co.uk
Registered in England No. 06082037

PROJECT
8 St Pauls Avenue
Birkenshaw

DRAWING TITLE
Existing
Elevations

DRAWING STATUS
Planning

DATE
25/11/2024

DRAWN
MPB

SCALE
1:50 @ A1

PROJECT NO
408-001

DRAWING NO
D003

REVISION