




Existing Floor Plans

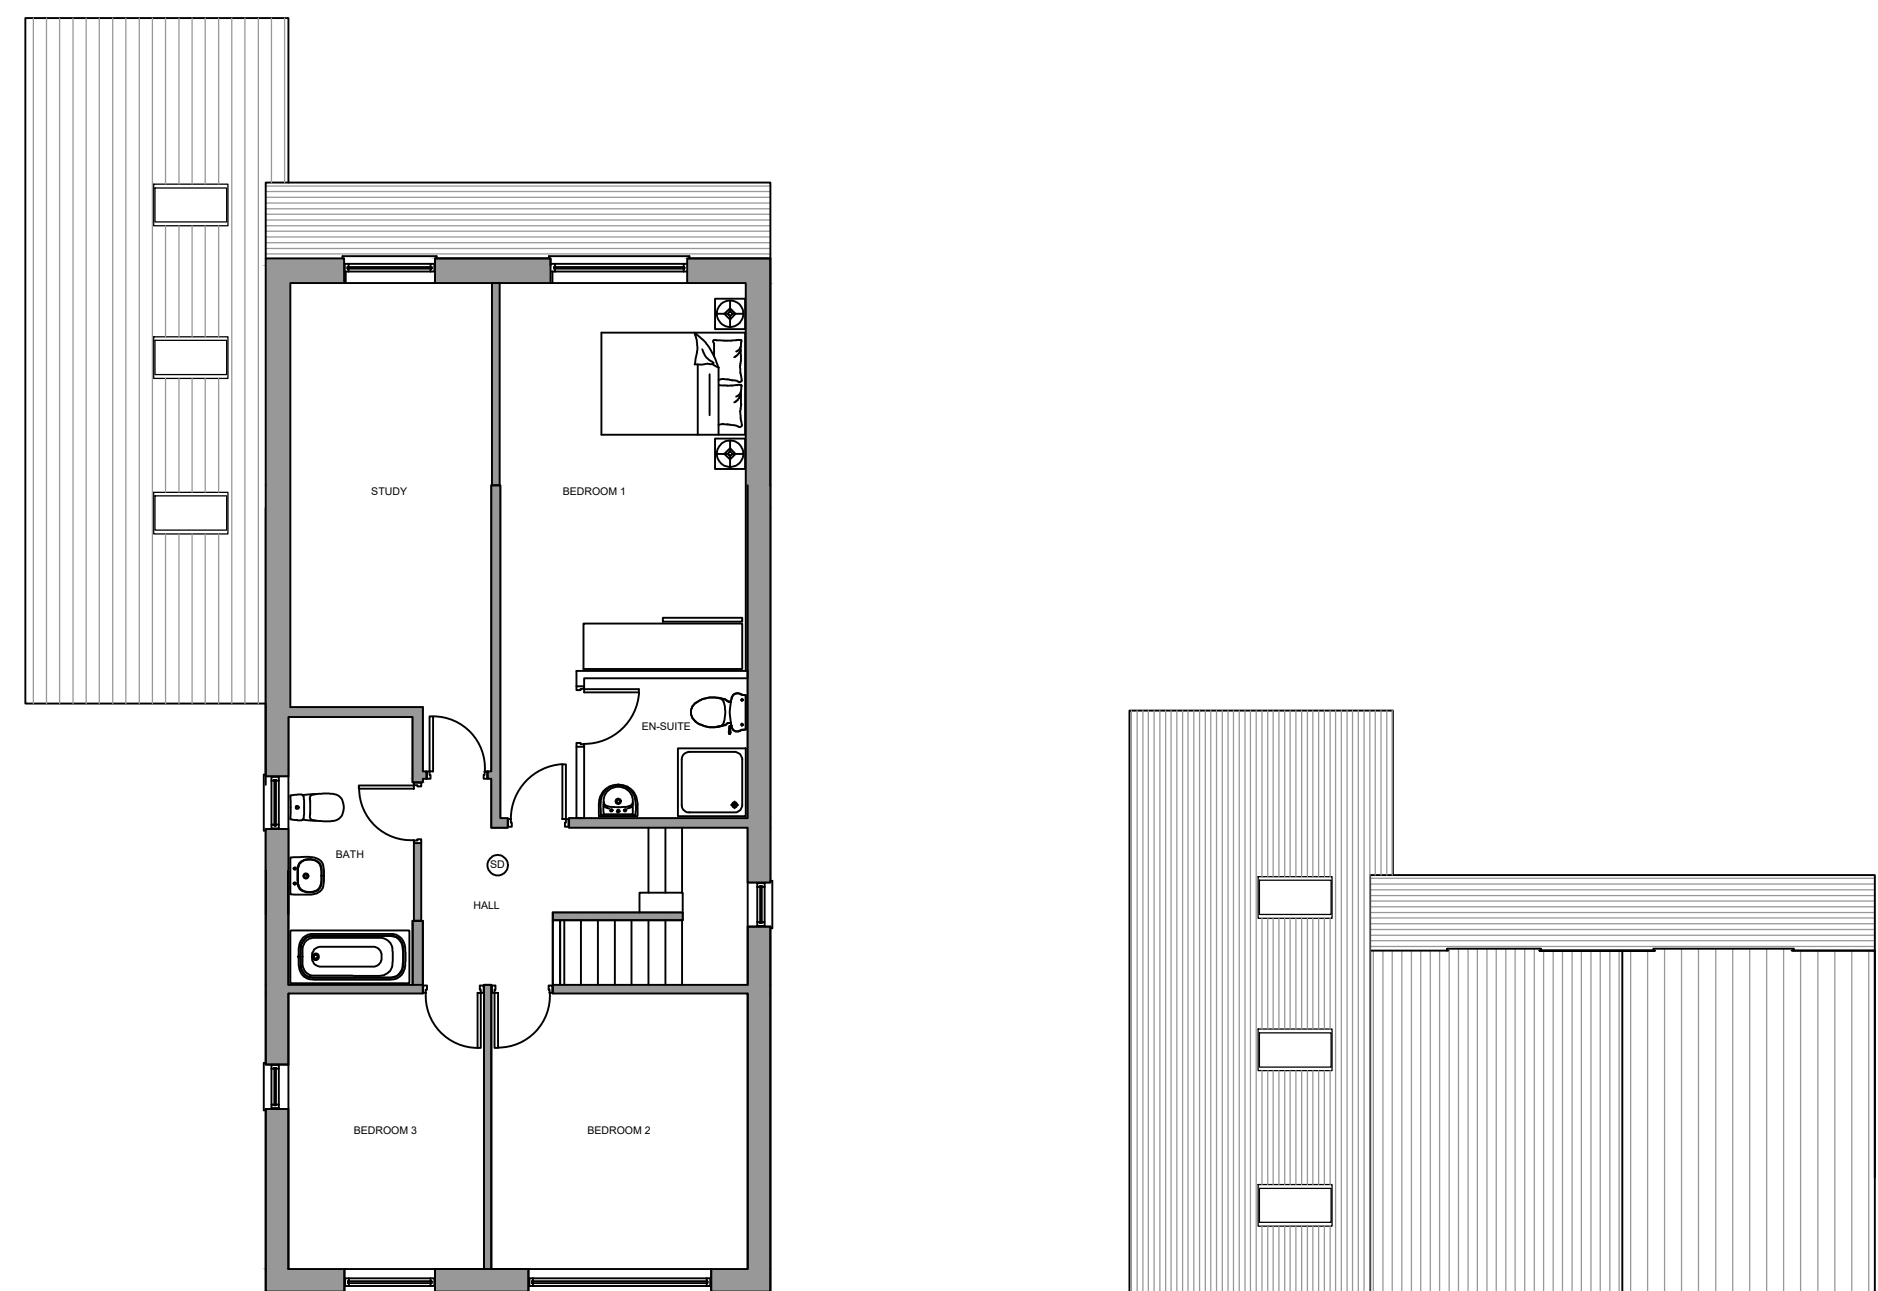

First Floor Layout 1.100

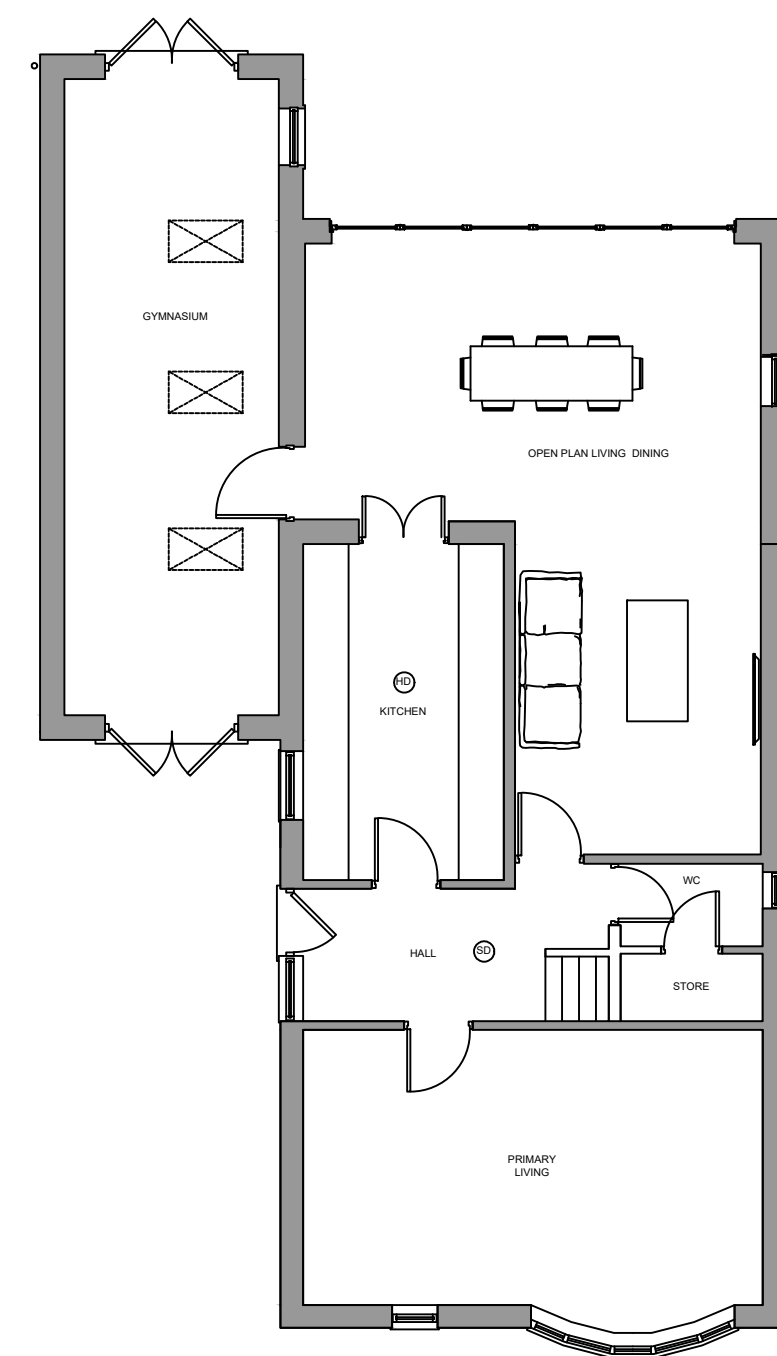


Ground Floor Layout 1.100

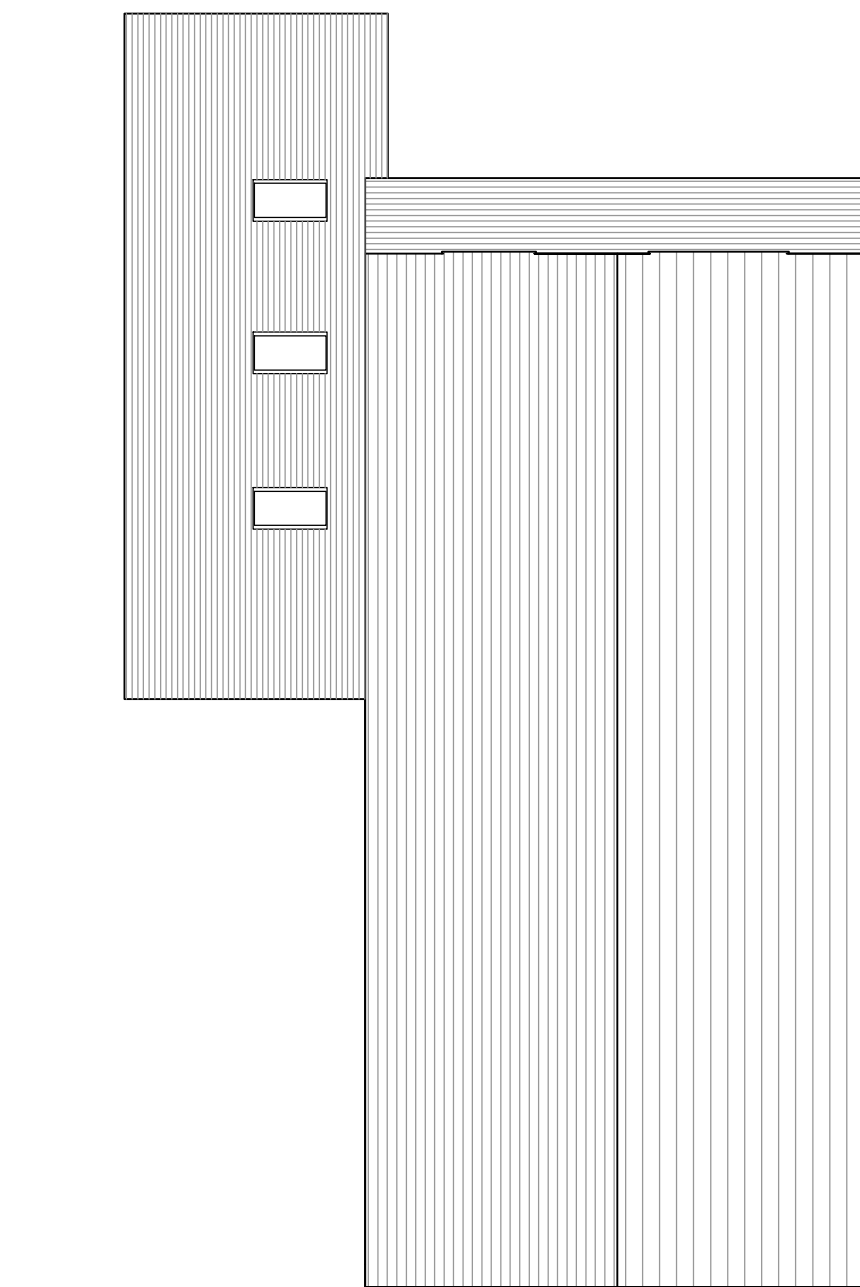


Roof Layout 1.100


Proposed Floor Plans

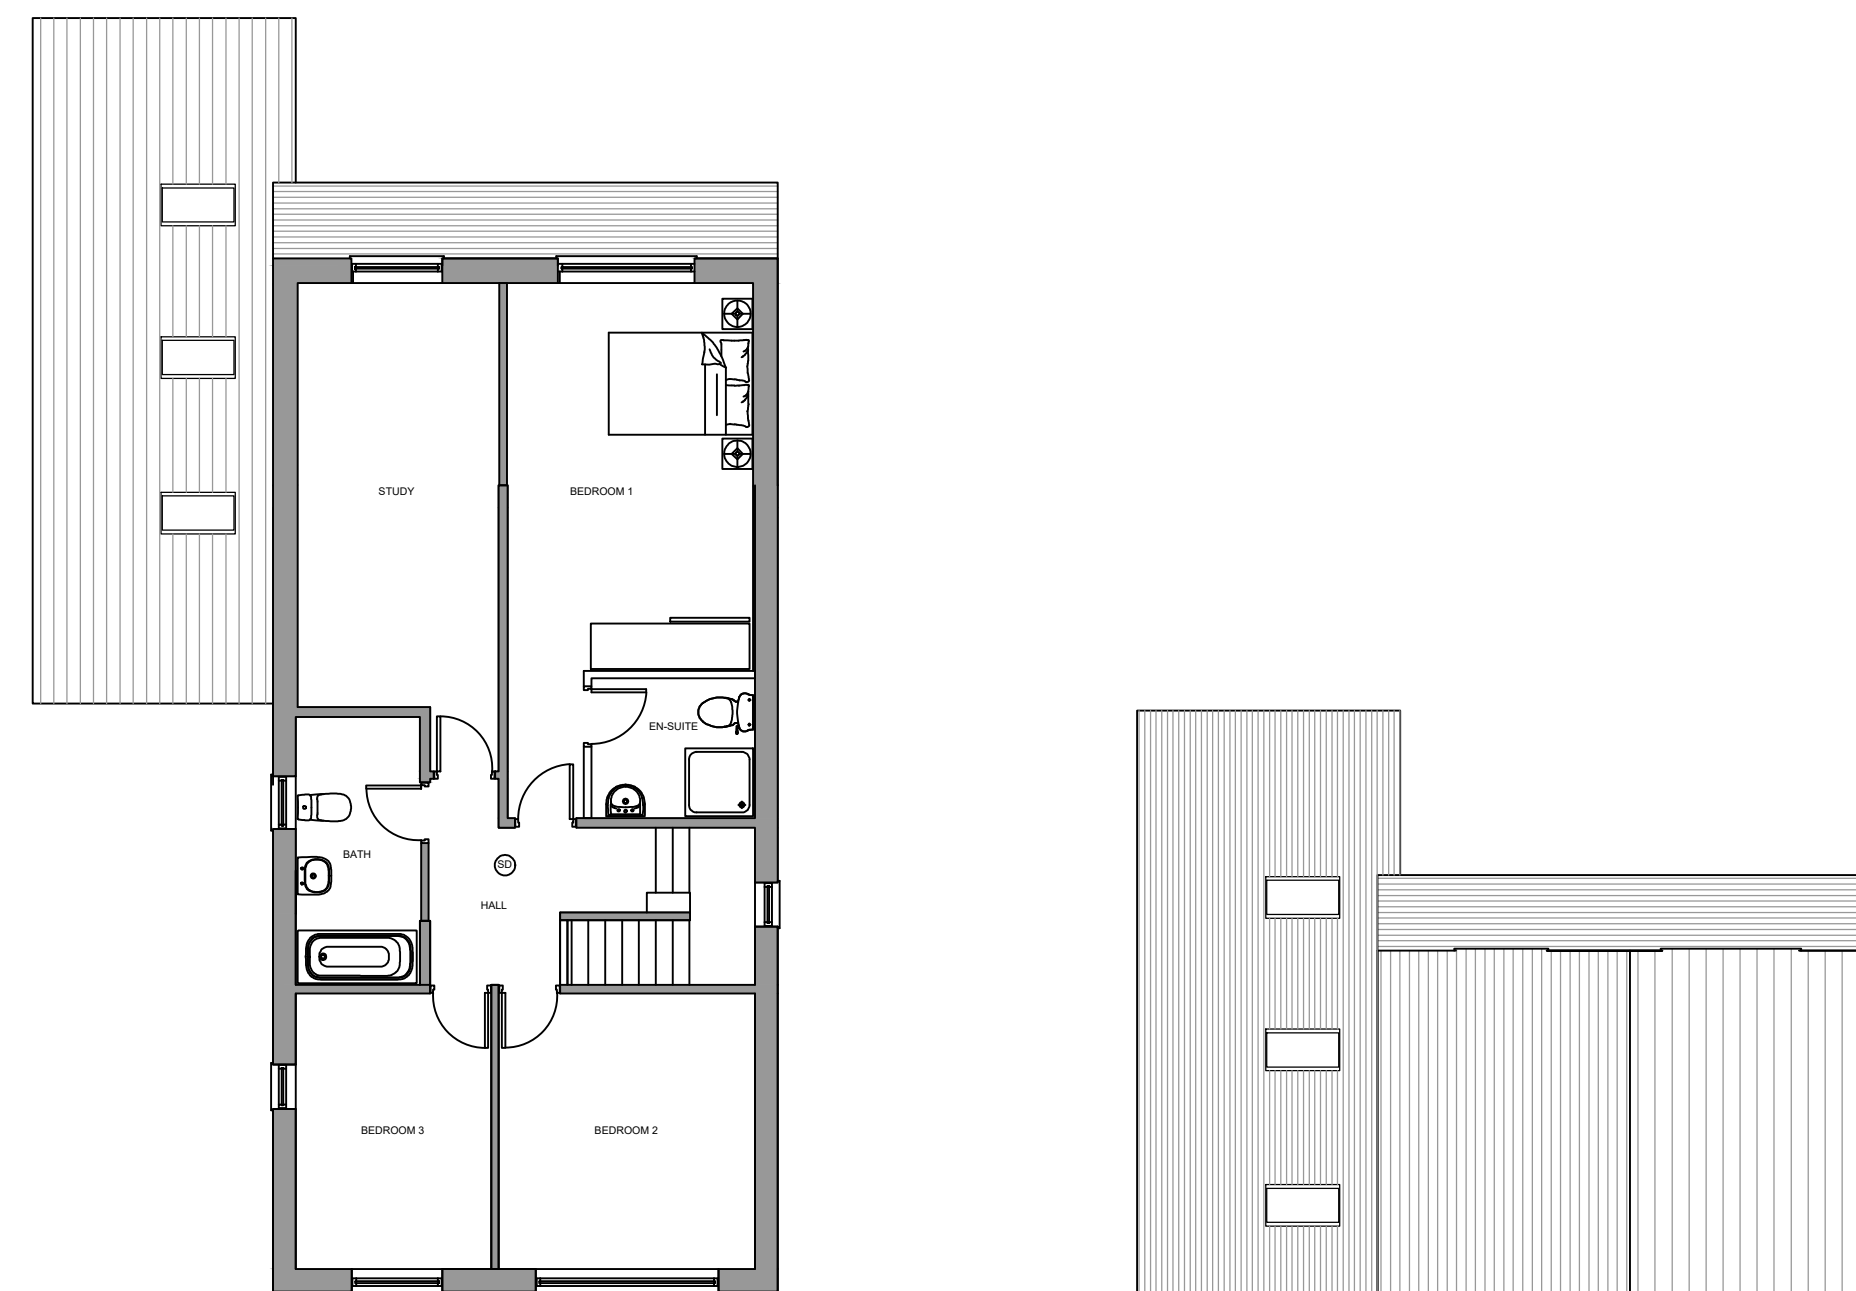

First Floor Layout 1.100

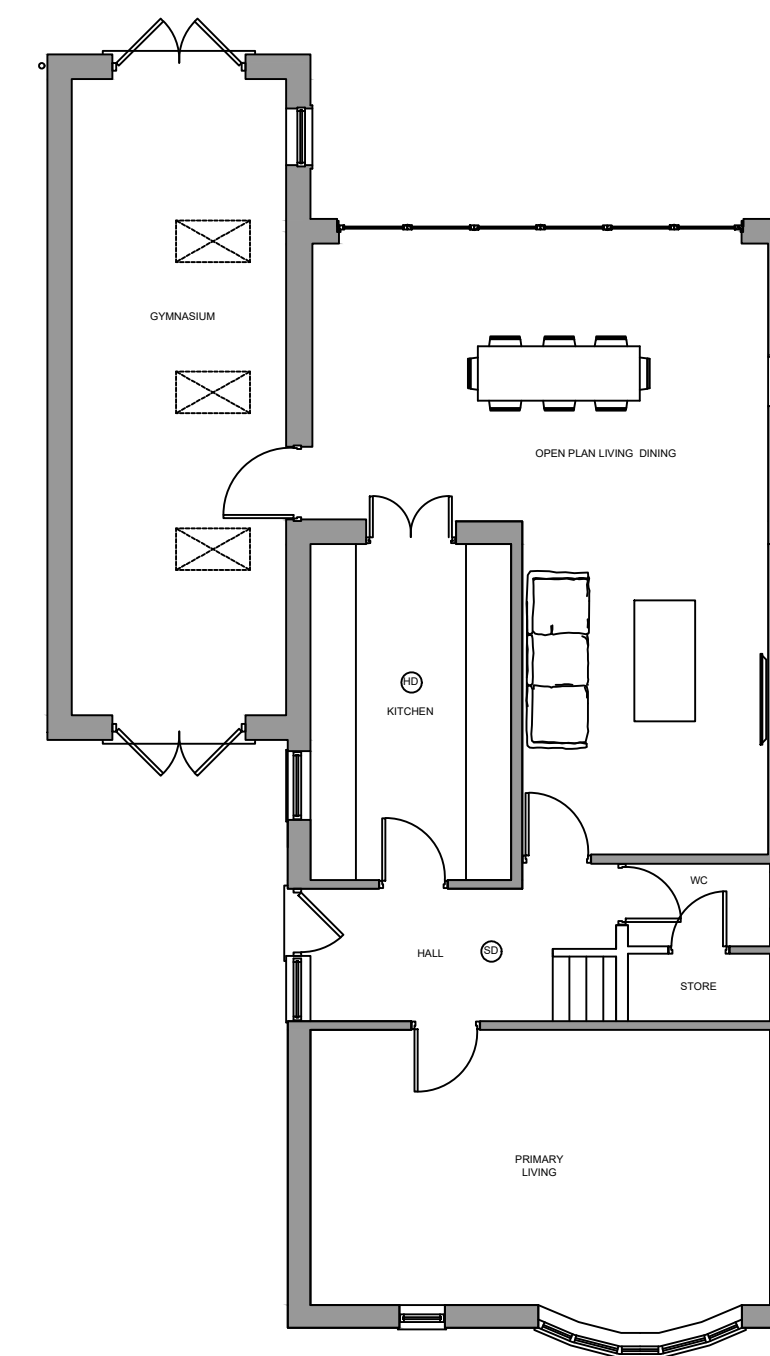

Ground Floor Layout 1.100

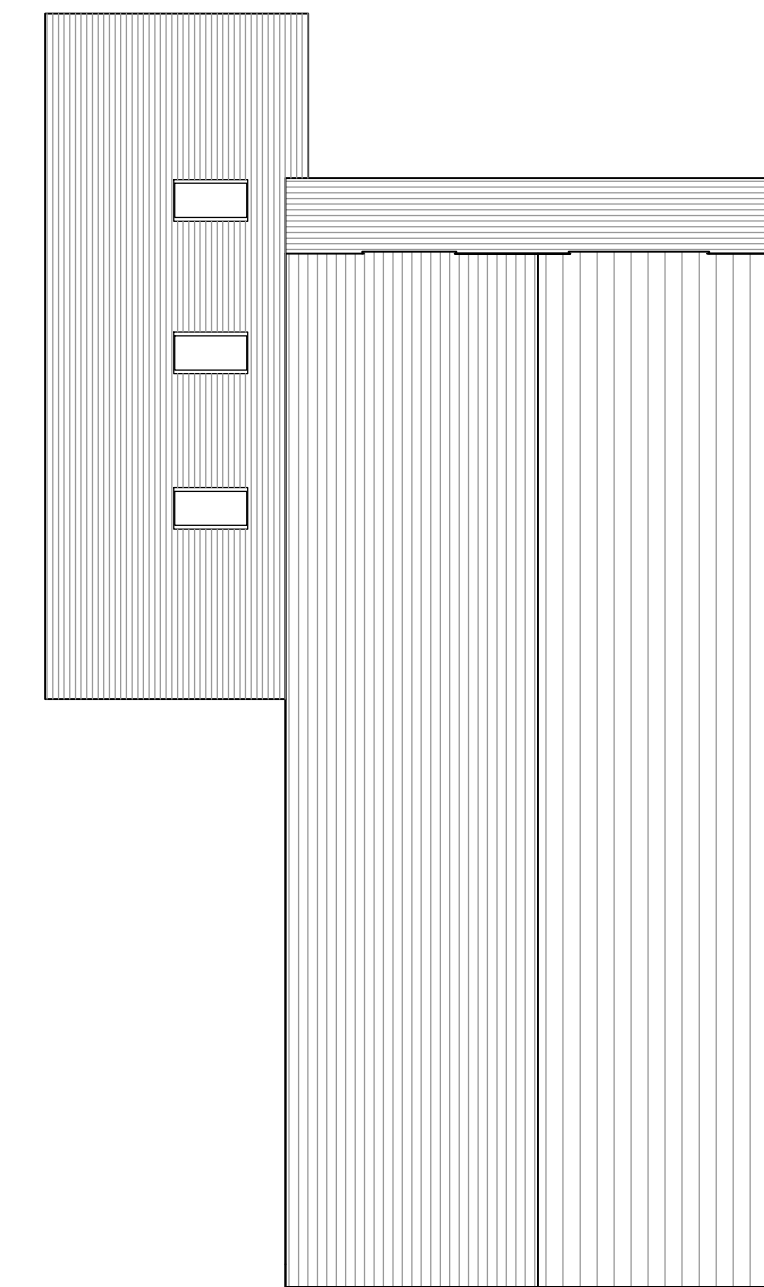


Roof Layout 1.100

Written dimensions on these drawings shall take precedence over scaled dimensions. Contractors shall verify and be responsible for all dimensions and conditions on the project and UHD Architectural Services must be notified of any variations from the dimensions and conditions shown by these drawings prior to commencement of any work. All contractors are deemed to have made themselves aware of site conditions prior to entering into any contract.

A1	1:50
A3	1:100




Location Plan 1.1250

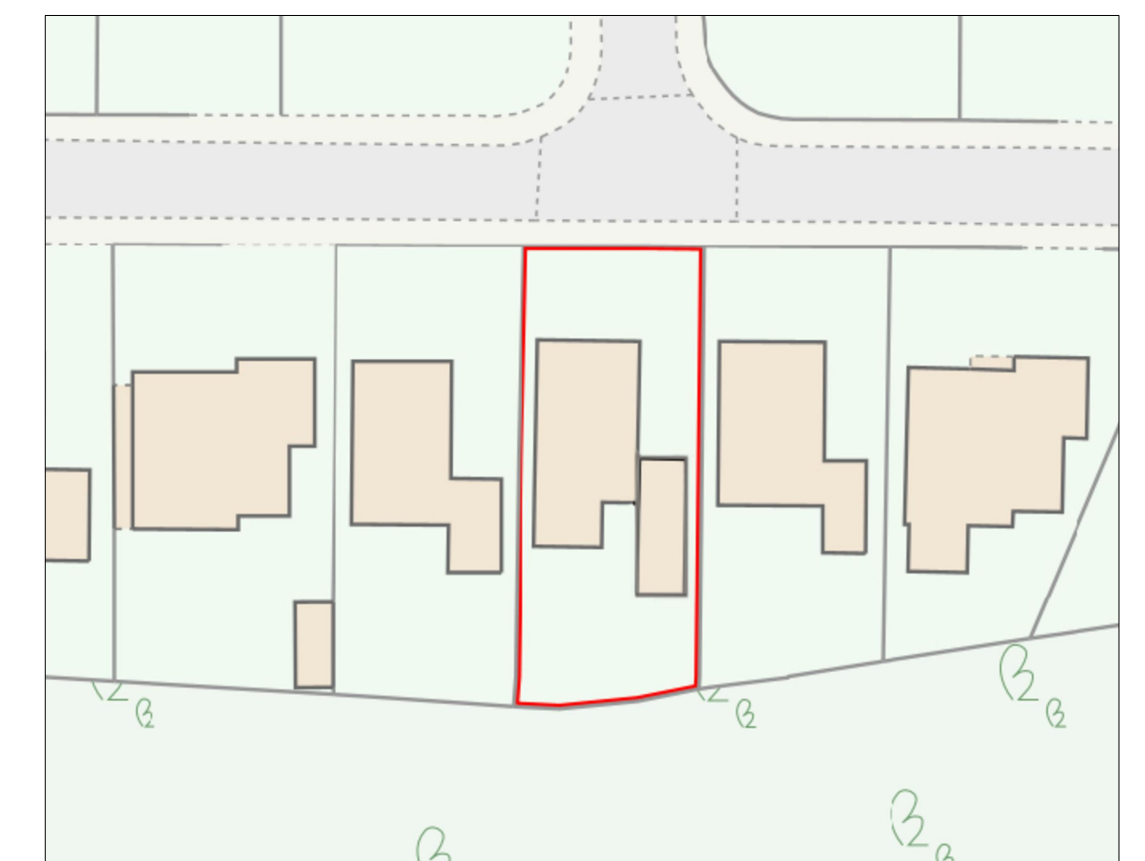

Site Plan 1.500

REV	DESCRIPTION	DATE	DRAWN
-----	-------------	------	-------

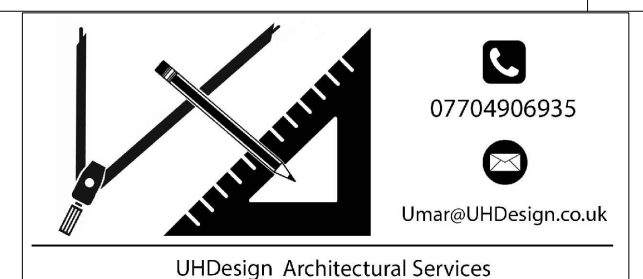

CLIENT	M Imran		
ADDRESS	21 Delves Wood Road Beaumont Park, HD4 7AS		
PROJECT	Change of use		
DRAWING	Existing and Prop Layout and Elevations		
DRAWN	UH	DATE	Jan 25
		SCALE	1.100@A1
DWG No.	2507/01		
STATUS	Existing and Proposed		