




IF IN ANY DOUBT PLEASE ASK THE ARCHITECT FOR CLARIFICATION.
DO NOT SCALE FROM DRAWING. ALL DIMENSIONS TO BE CHECKED ON SITE.
THE COPYRIGHT FOR THESE DRAWINGS REMAINS THE PROPERTY OF THE ARCHITECT. THEY MUST NOT BE REPRODUCED IN ANY WAY WITHOUT THE ARCHITECT'S PRIOR WRITTEN CONSENT.

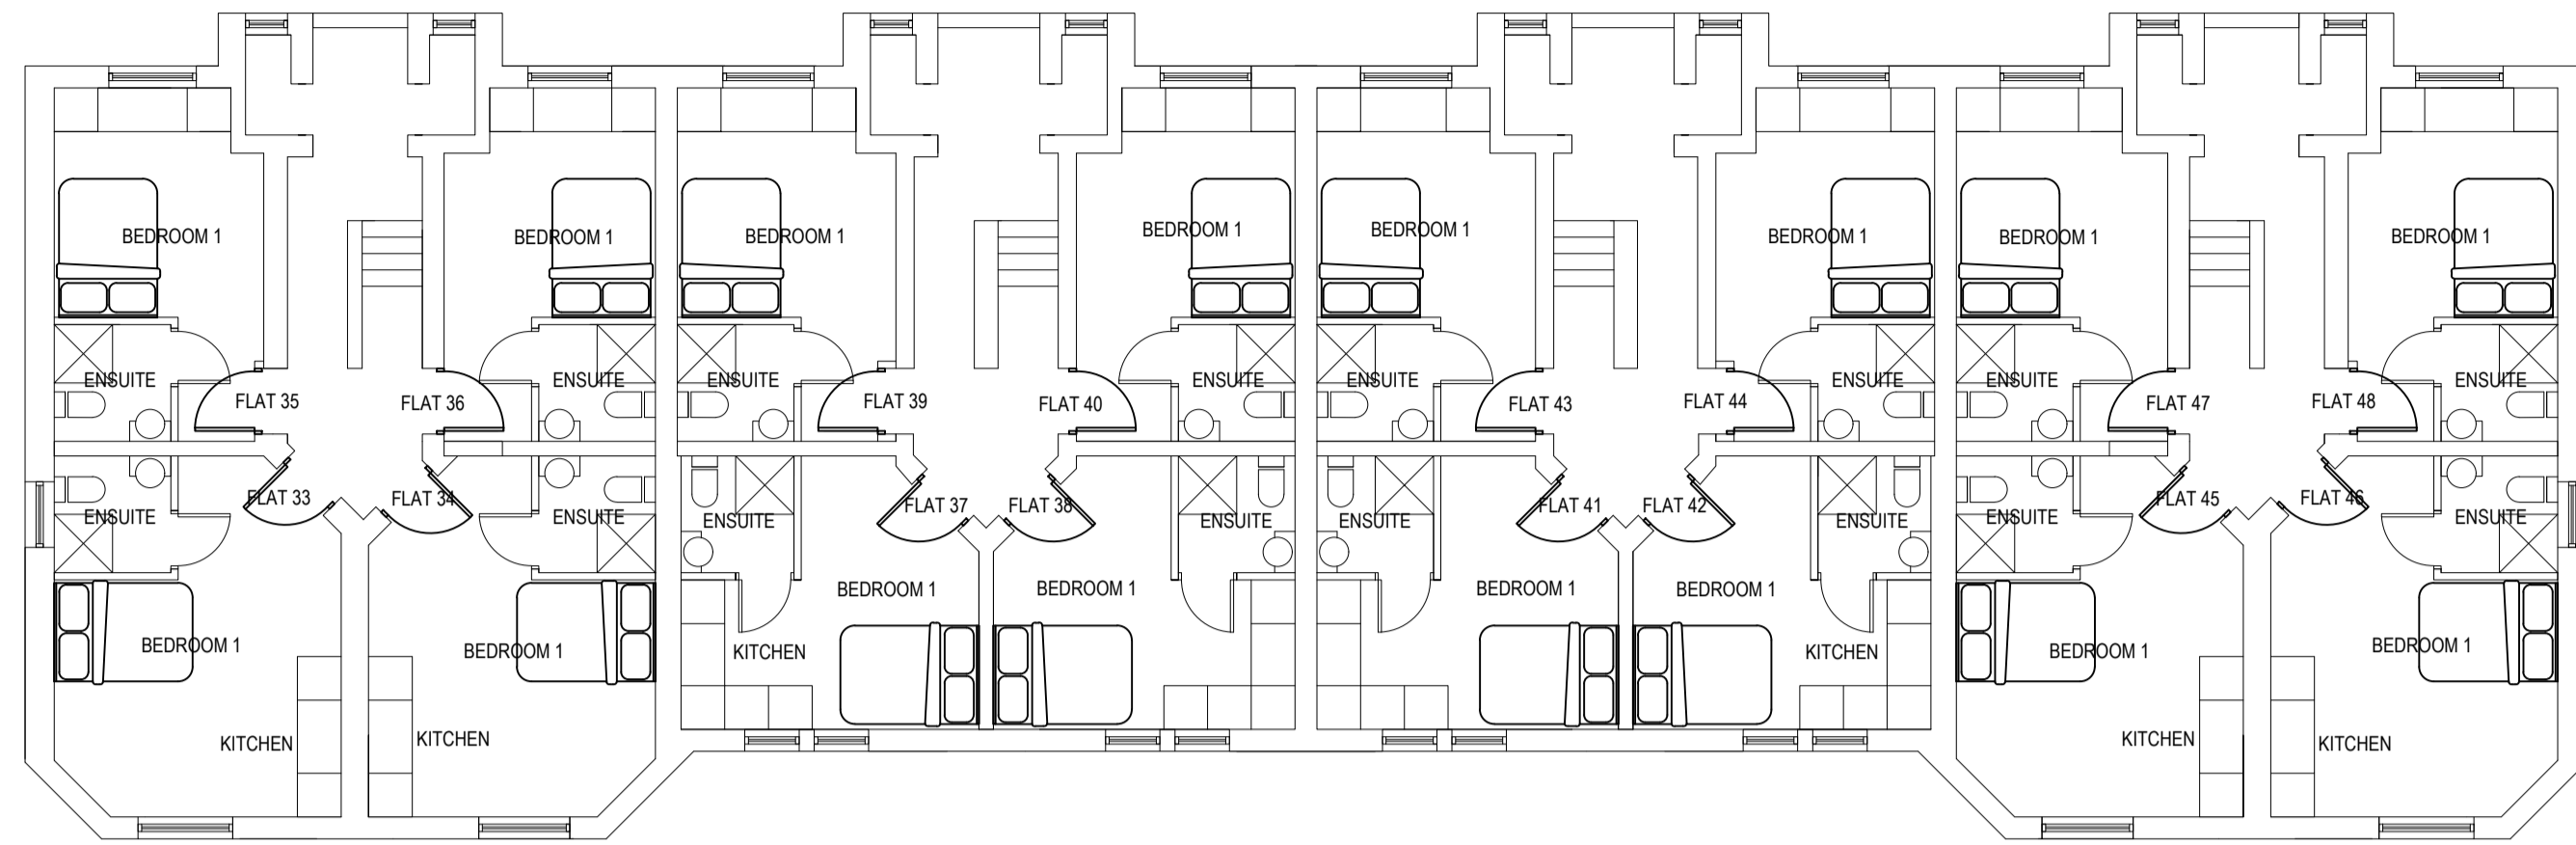


SECOND FLOOR PLAN - 16 FLATS

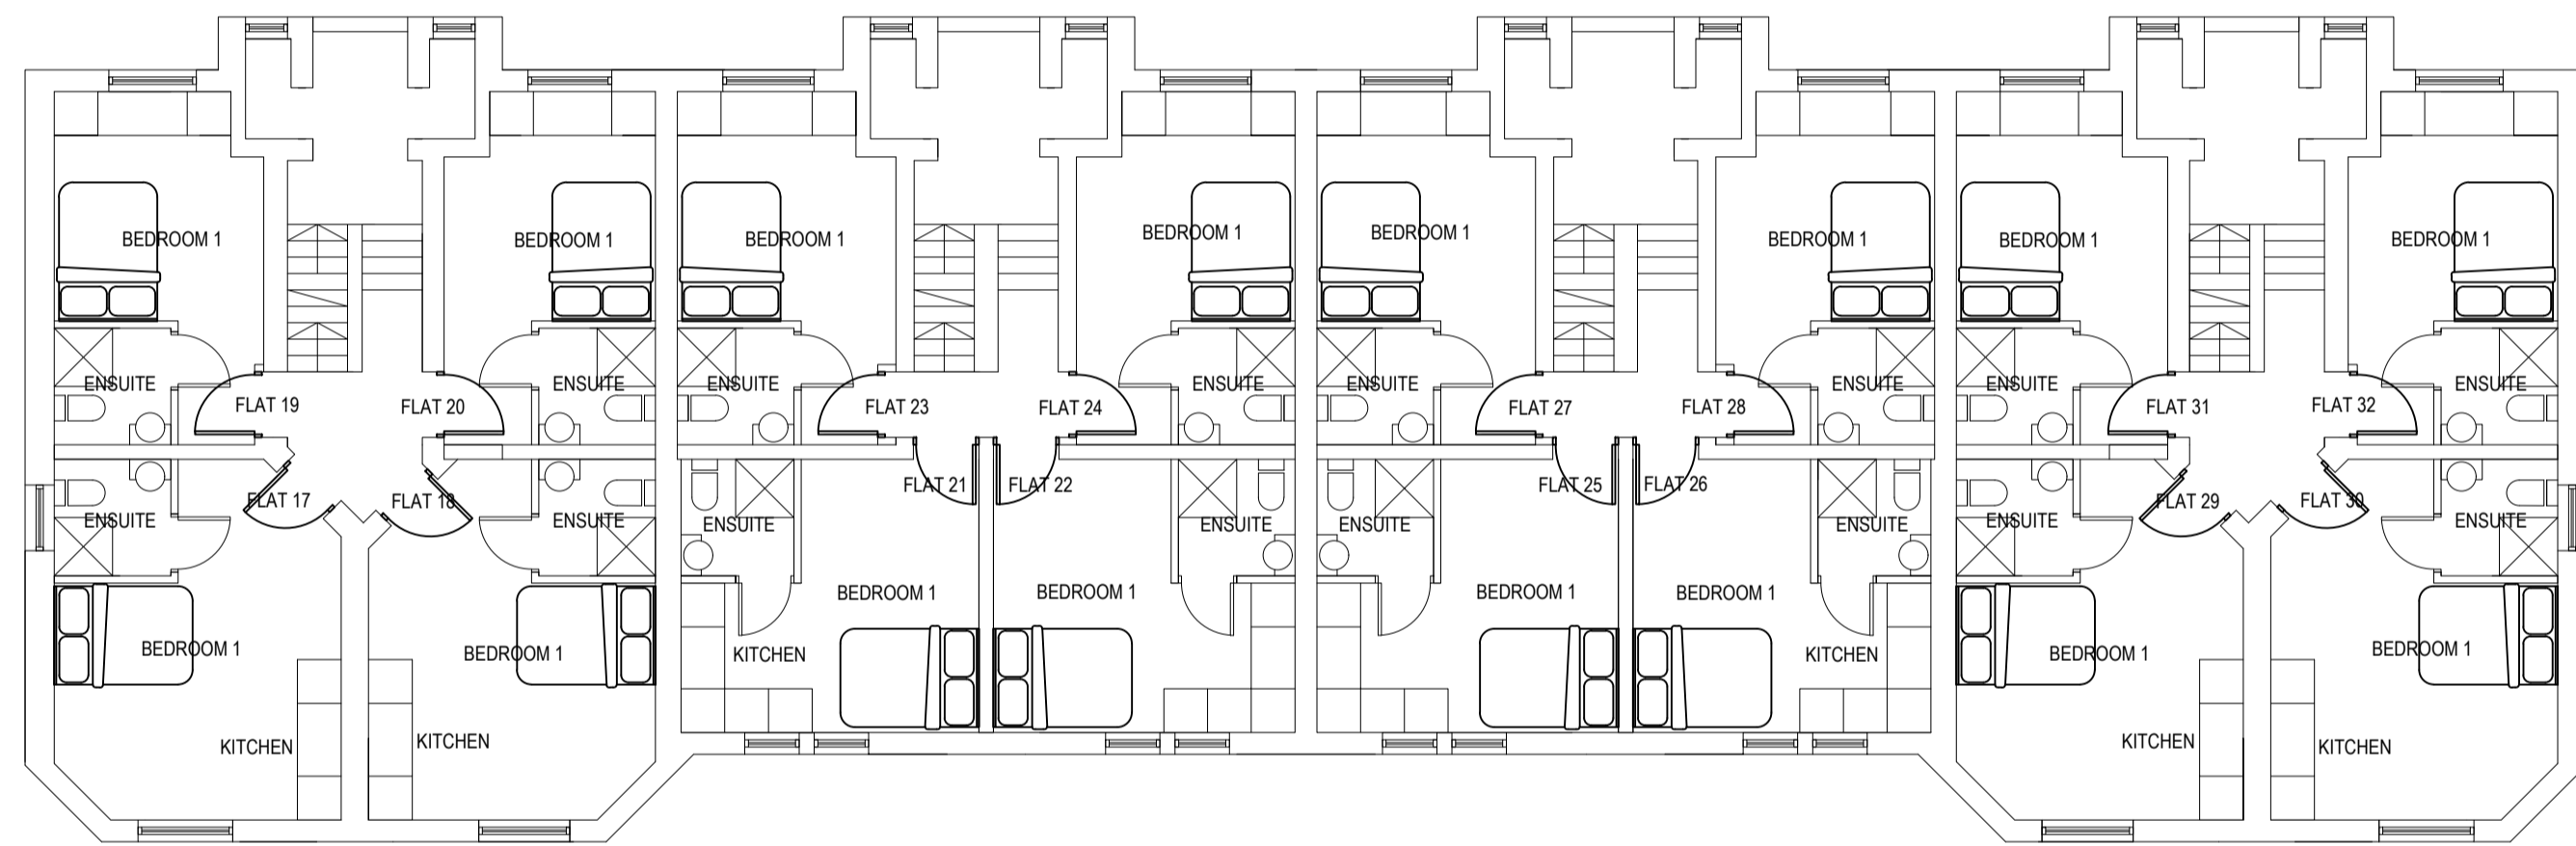

FIRST FLOOR PLAN - 16 FLATS

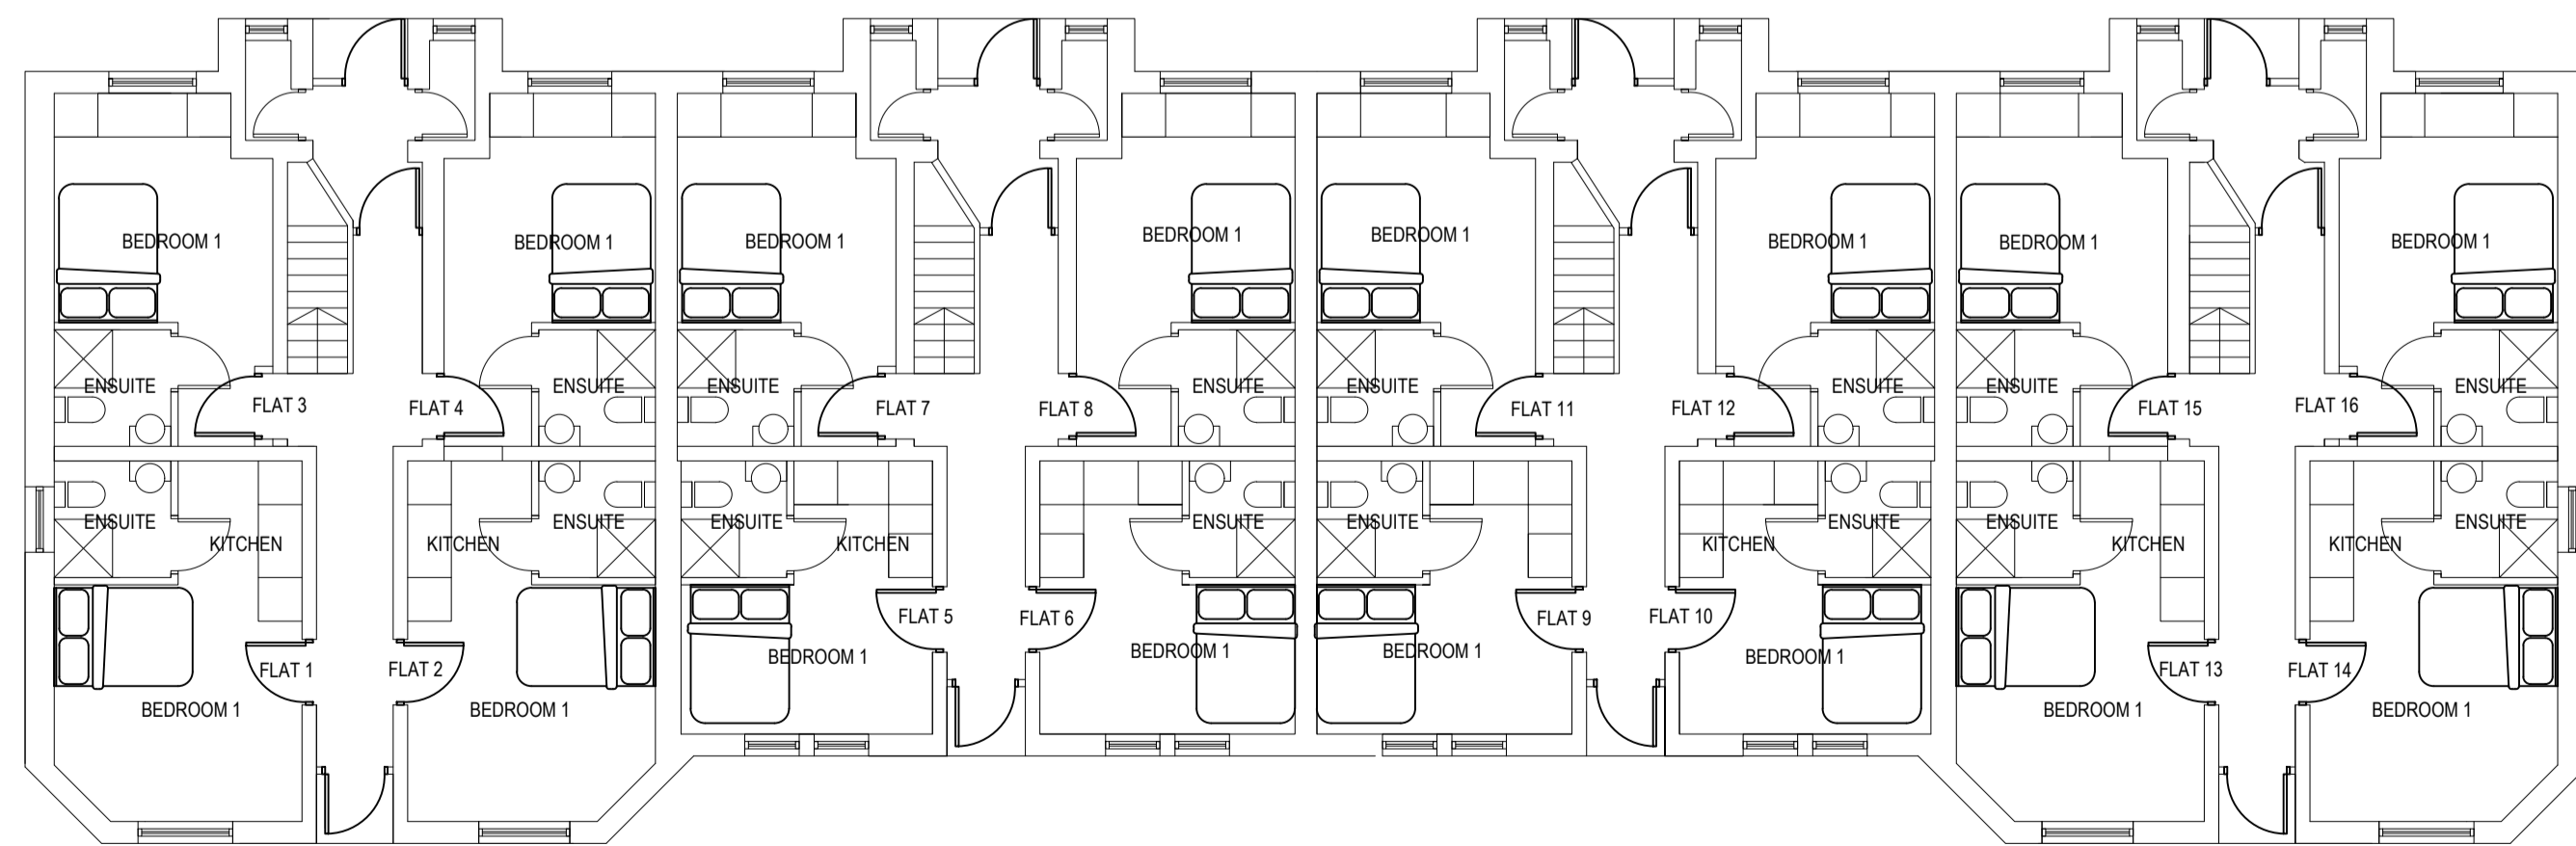

GROUND FLOOR PLAN - 16 FLATS

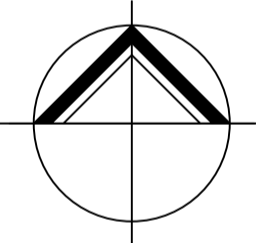

**NORTHERN
DESIGN**

(OLDHAM)
CHARTED ARCHITECTS

NORTHERN DESIGN
17 STATION LANE
GROTTON
OLDHAM
OL4 5GY
TELEPHONE : 07753 859616

CLIENT
KIRKGATE RESIDENCE

PROJECT
CHANGE OF USE
LANCASTER HOUSE
OLDGATE HUDDERSFIELD

DRAWING TITLE
EXISTING FLOOR PLANS
LANCASTER HOUSE

Rev.	Notes	Date	Drawn
*	*	*	*

SCALE 1:100 AT A1 01.25 -

PROJECT No.	DRAWING No.	Rev.
2508	01	-