



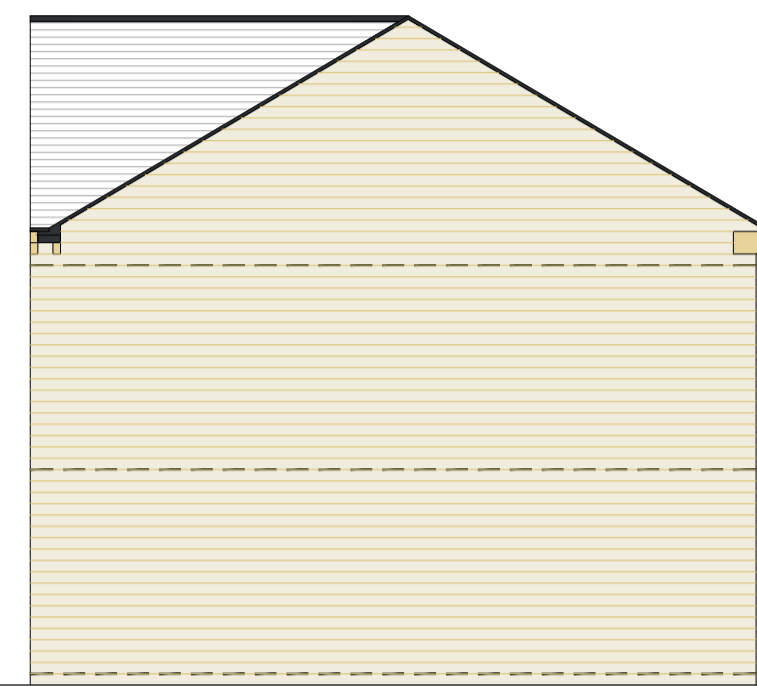

PROPOSED SOUTHERN ELEVATION.  
1:100

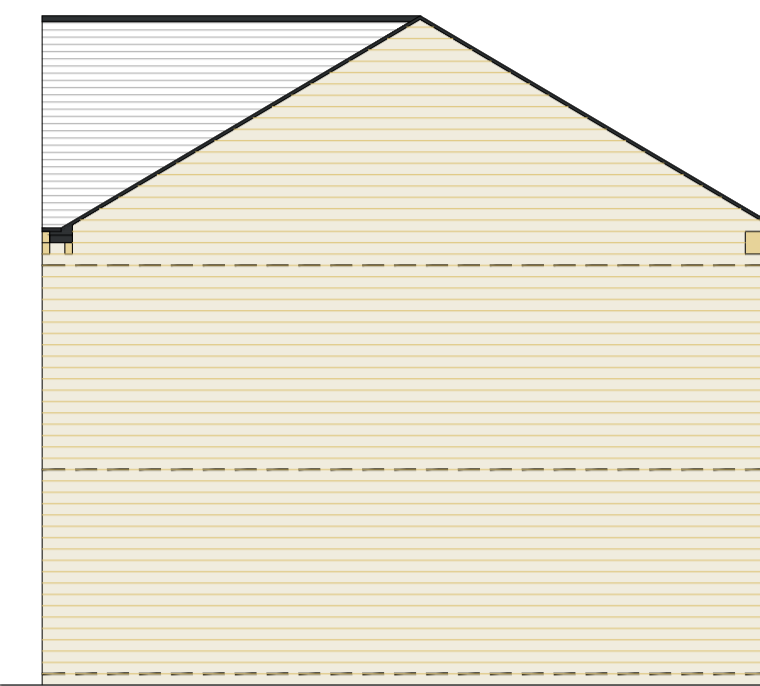


PROPOSED EASTERN ELEVATION.  
1:100




PROPOSED NORTHERN ELEVATION.  
1:100




PROPOSED WESTERN ELEVATION.  
1:100

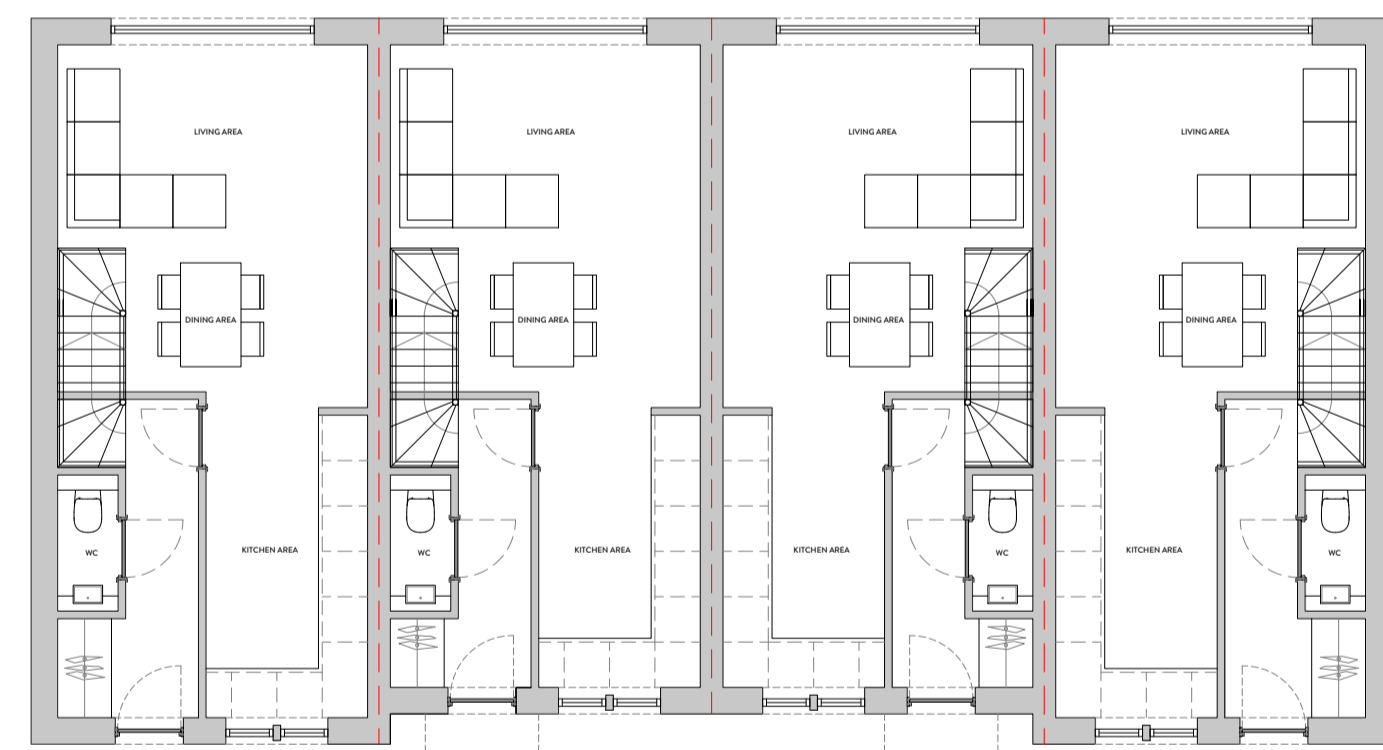


PROPOSED GROUND FLOOR.  
1:100

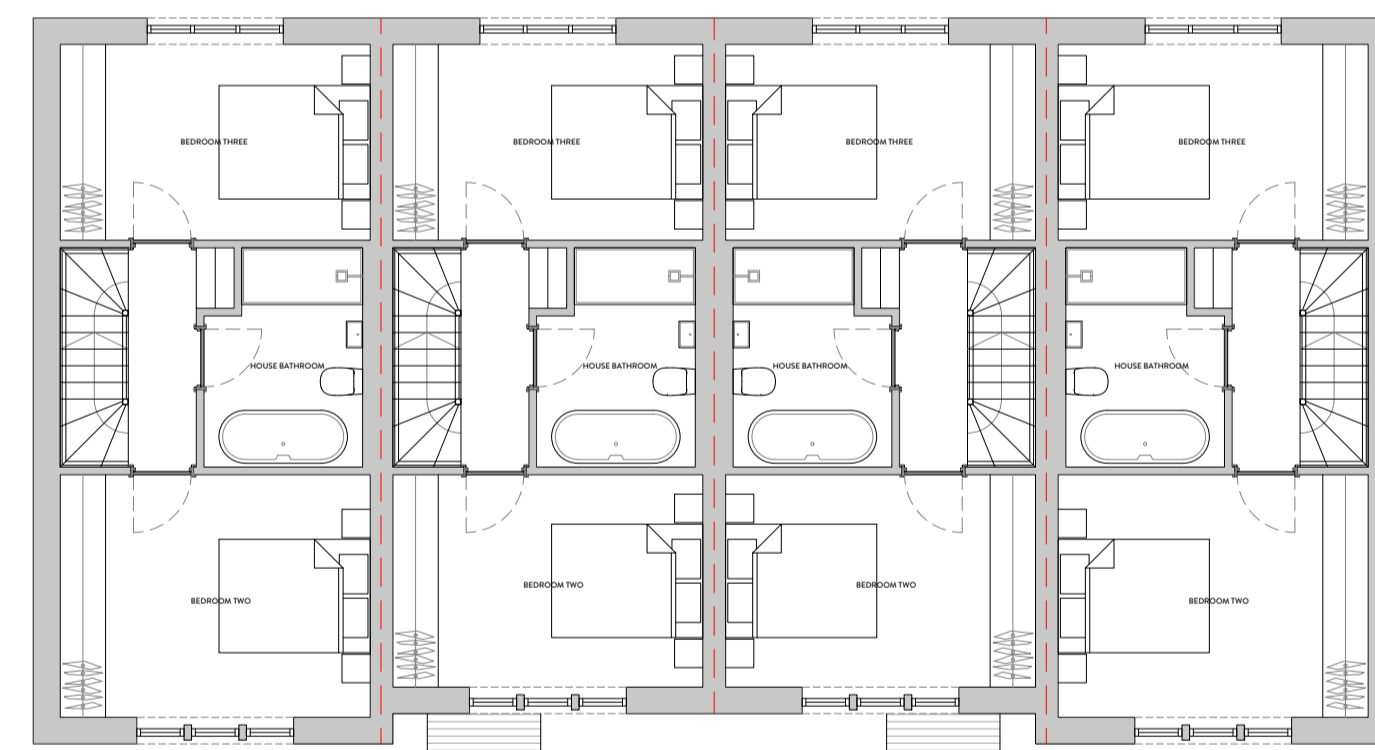

PROPOSED FIRST FLOOR.  
1:100

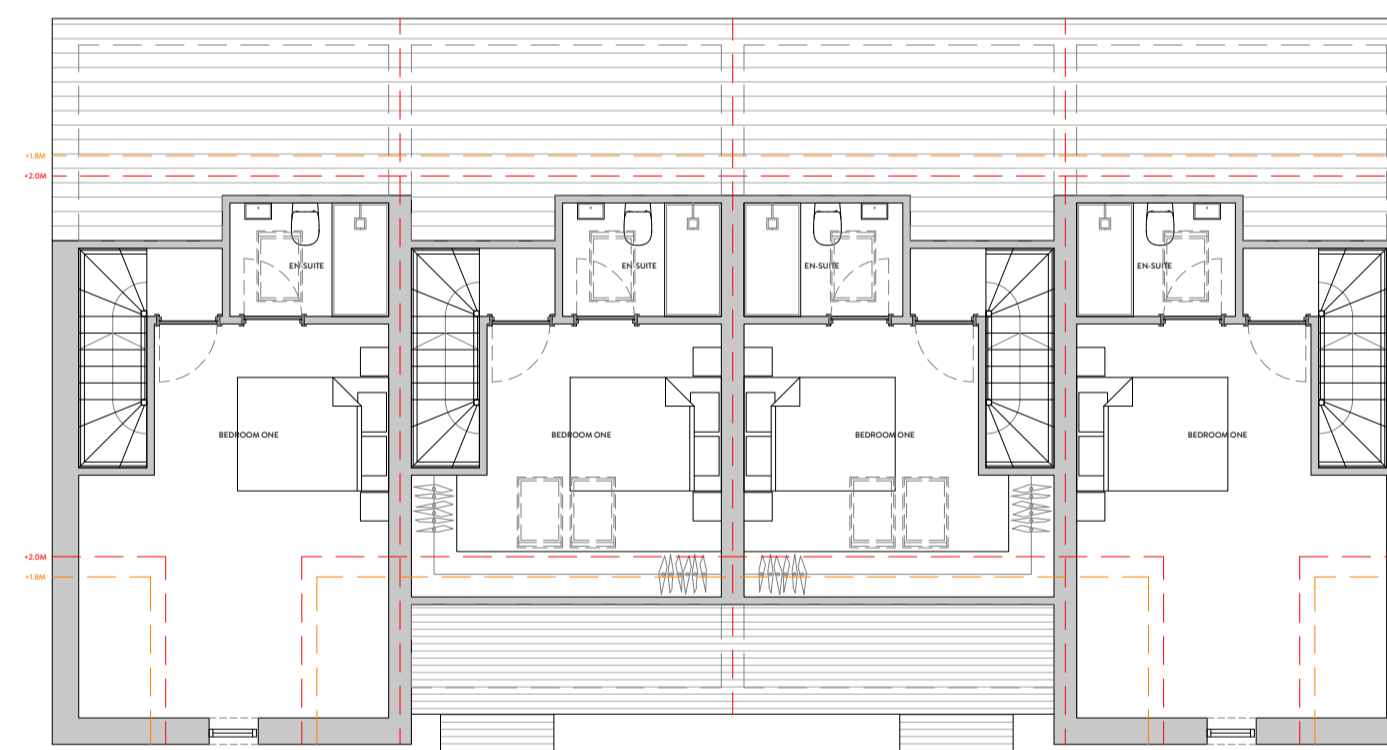

PROPOSED SECOND FLOOR.  
1:100

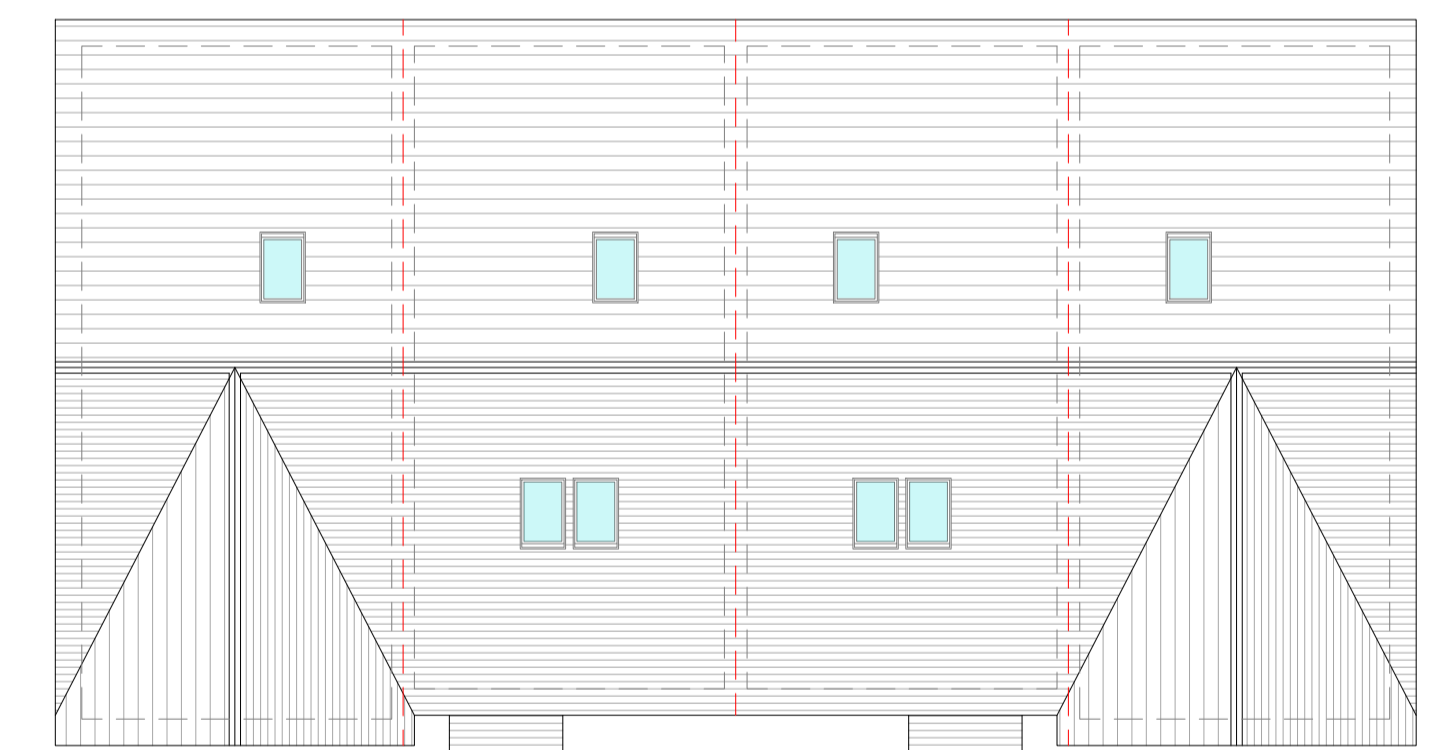

PROPOSED ROOF PLAN.  
1:100



REVISION	DESCRIPTION	DATE	NOTES

PLOT 1 - 99 M2  
PLOT 2 - 89 M2  
PLOT 3 - 89 M2  
PLOT 4 - 99 M2

STATUS <b>PLANNING DRAWING</b>		PROJECT TITLE <b>HONEY HEAD LANE</b>	
DRAWING TITLE <b>ORANGE DESIGN STUDIO.</b> ARCHITECTURAL PRACTICE		DRAWING TITLE <b>PROPOSED GENERAL ARRANGEMENT</b>	
SCALE 1:100	DRAWN JH	CHECKED JH	PROJECT REFERENCE ODS_23/755
PAPER SIZE A1	DWG NUMBER (20)001	DATE 17/7/23	REVISION A
hello@orangedesignstudio.co.uk 59A, Huddersfield Road, Mirfield, WF14 8AA orangedesignstudio.co.uk 01924 650930		CLIENT <b>HALSTEAD HOMES</b>	
COPYRIGHT © ORANGE DESIGN STUDIO LIMITED			