



NORTH ELEVATION

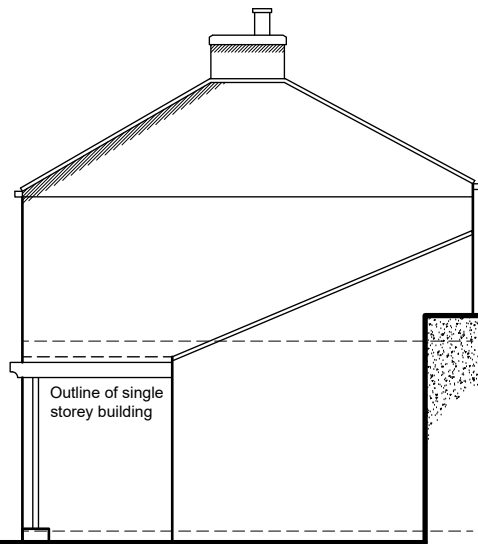

A-SOUTH ELEVATION

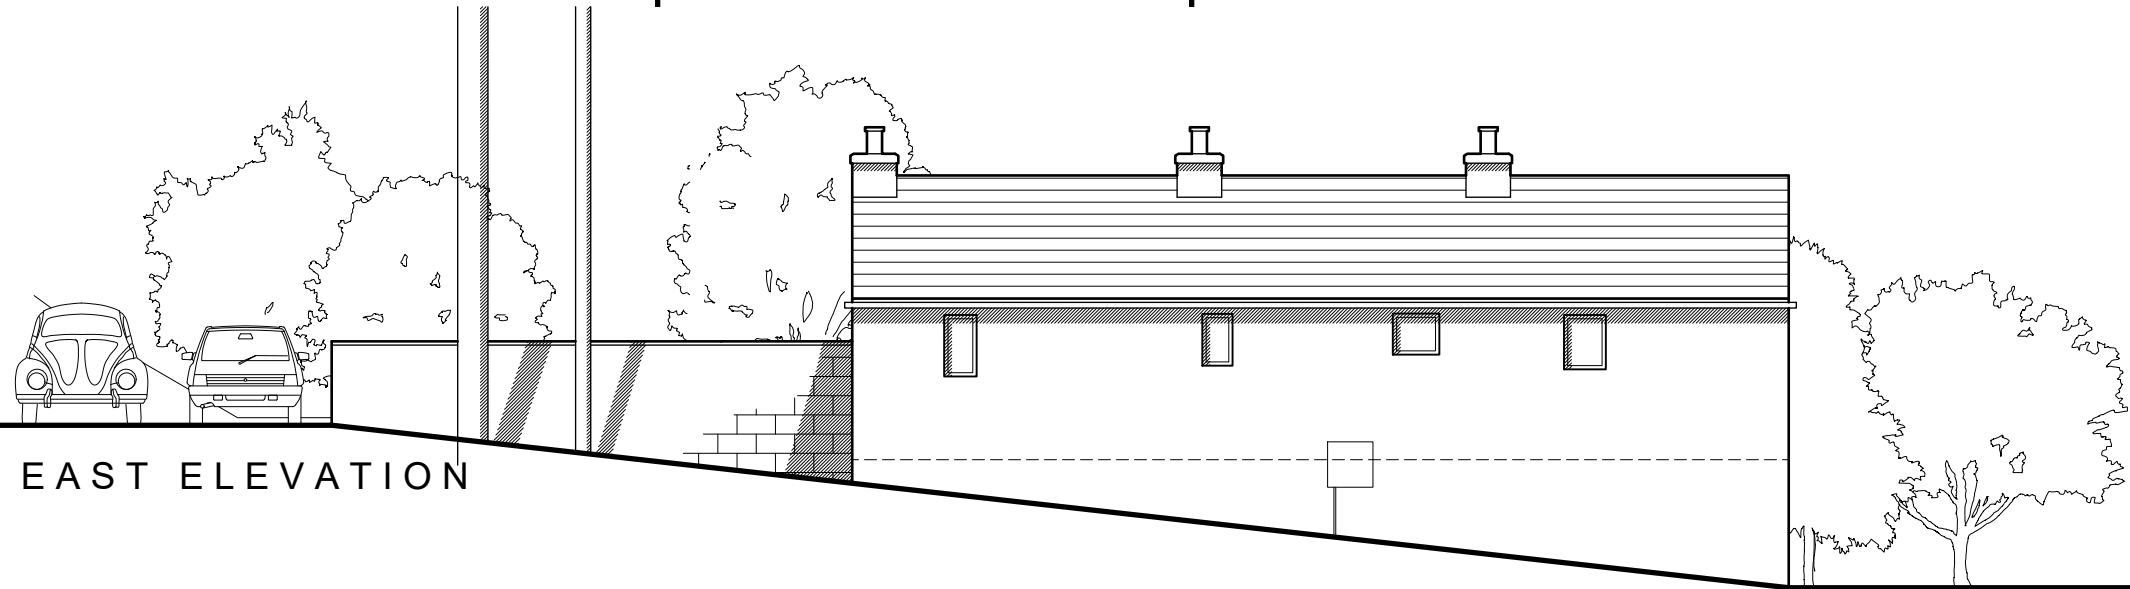

EAST ELEVATION



WEST ELEVATION

Scale 1:100



**NOTES**

This drawing has been prepared specifically for the purpose of obtaining Planning and or Building Regulations Approval. Its suitability for other purposes without additional supplementary details and specifications cannot be guaranteed.

All dimensions are to be checked on site, any discrepancies are to be reported to the designer before work commences. Use only figured dimensions.

All structural components shown are indicative only. Details / calculations of structural members are to be provided by the Structural Engineer.

This drawing is not to be copied or divulged to a third party without written permission.



Revisions		
P01	Preliminary Issue	29.05.24
P02	Preliminary Issue	01.08.24
P03	Preliminary Issue	09.10.24

Project:  
 Removal of Roof For Driveway.

at 50 - 54 Back Ln,  
 Holmfirth  
 HD9 1HG

for Mrs. Brown

Proposed Elevations

Purpose of issue: PLANNING

Drawn Caleb Auty  
 Date May 2024  
 Scales 1:100 @ A3  
 Drawing No. 2447 - 0302 - P03