

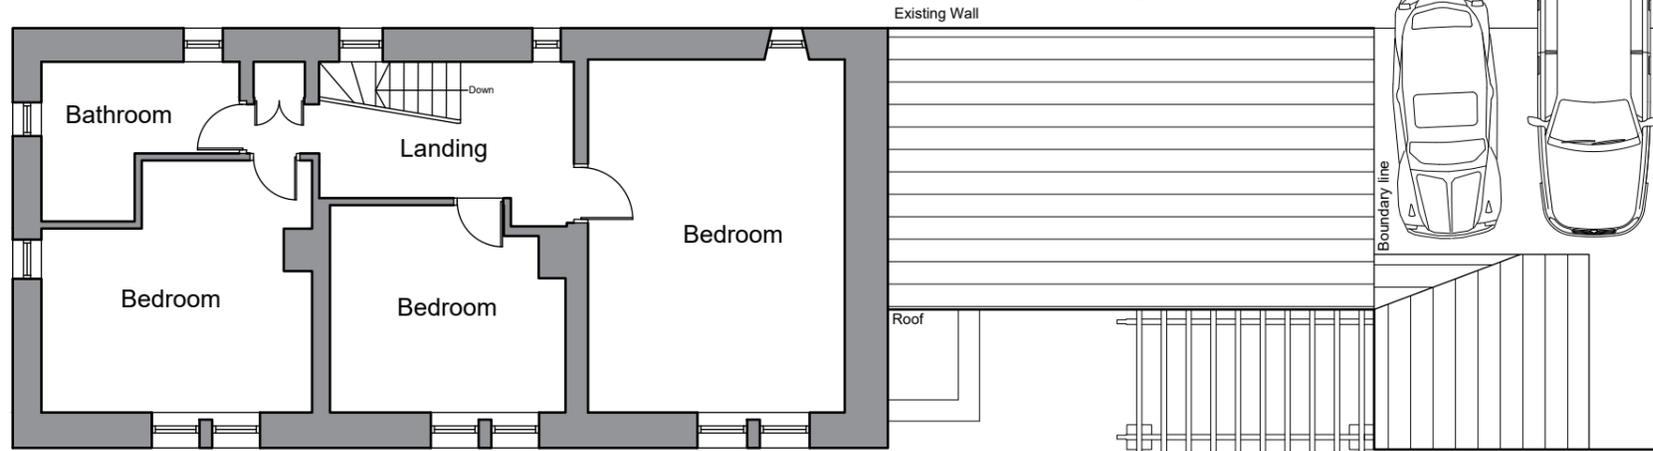
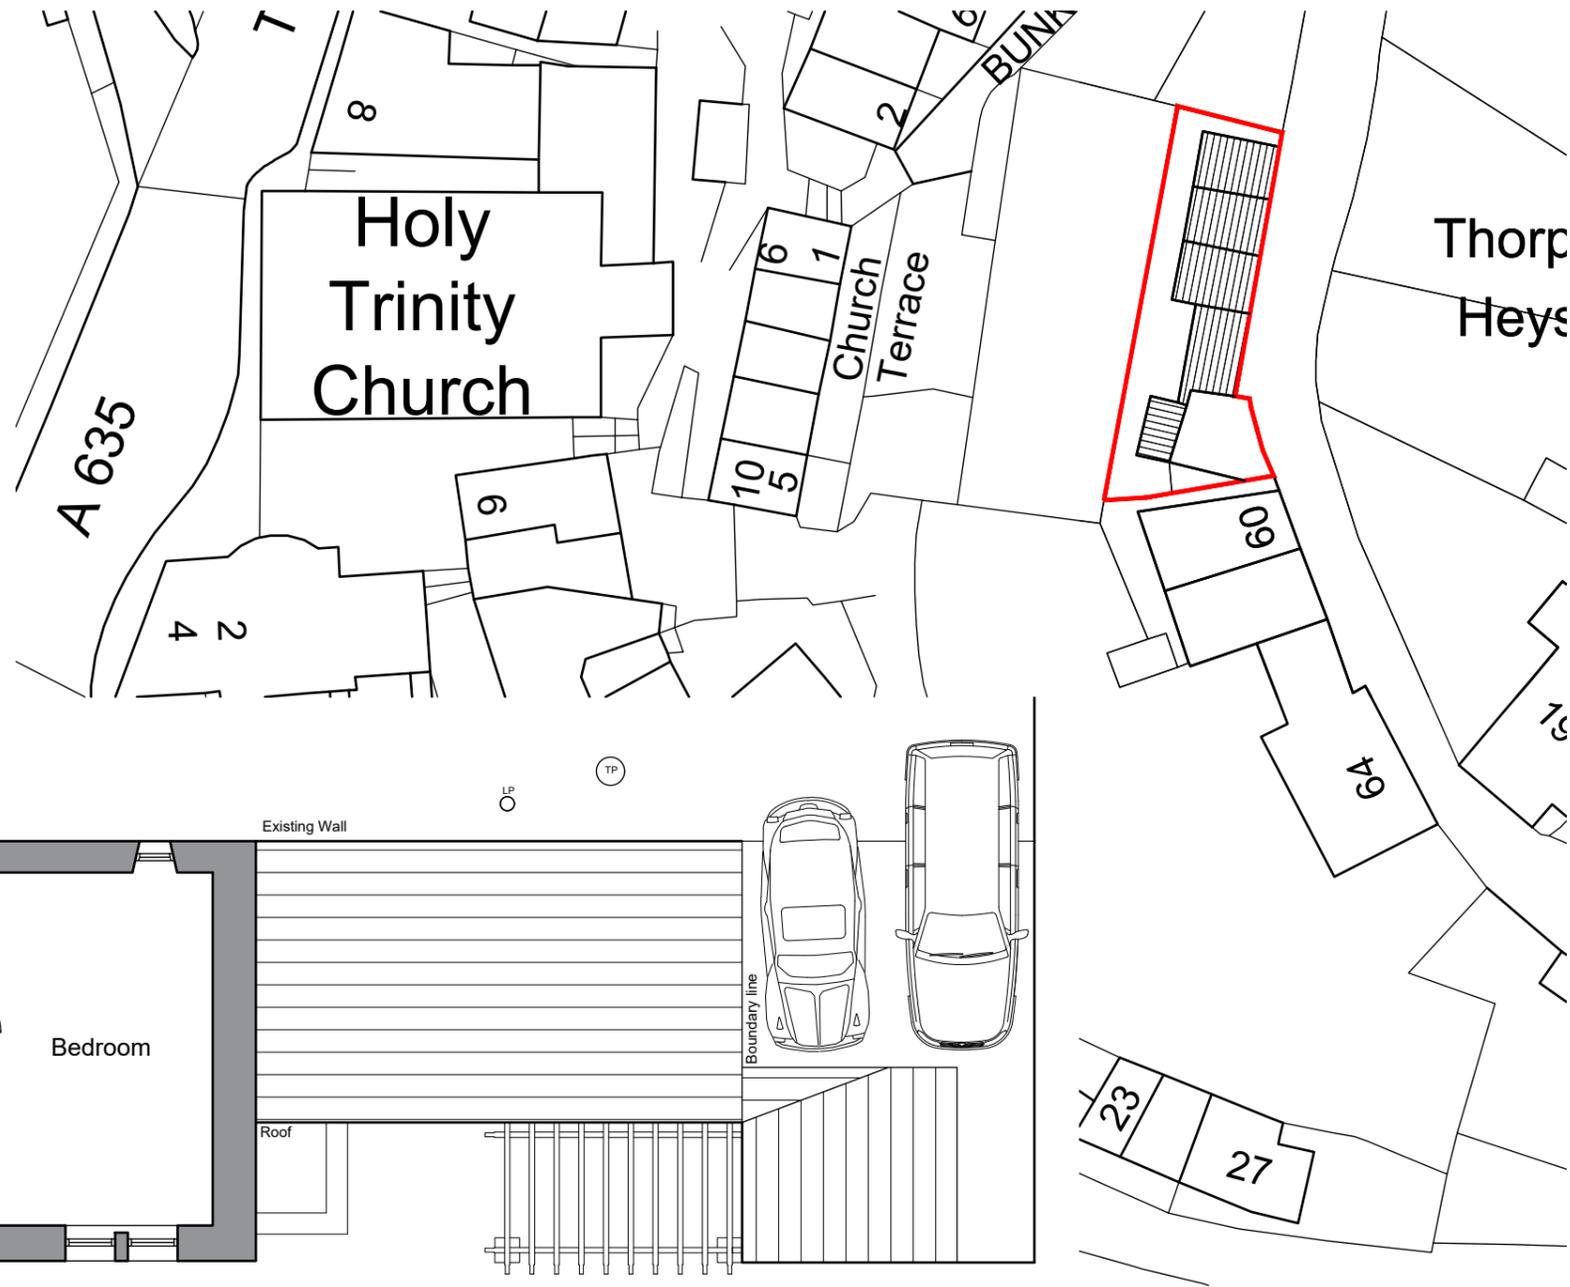


50-54 Back Lane, Holmfirth
Block Plan
1:500

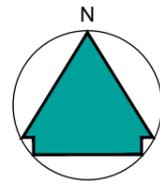

FIRST FLOOR PLAN

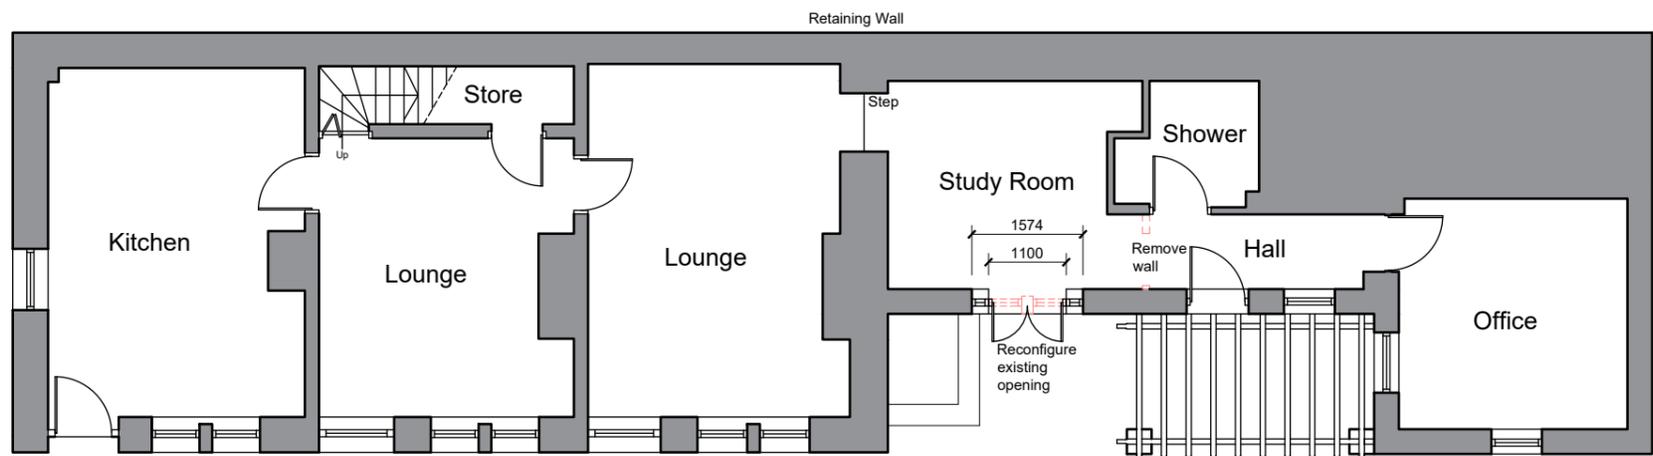

GROUND FLOOR PLAN

NOTES

This drawing has been prepared specifically for the purpose of obtaining Planning and or Building Regulations Approval. Its suitability for other purposes without additional supplementary details and specifications cannot be guaranteed.

All dimensions are to be checked on site, any discrepancies are to be reported to the designer before work commences. Use only figured dimensions.

All structural components shown are indicative only. Details / calculations of structural members are to be provided by the Structural Engineer.

This drawing is not to be copied or divulged to a third party without written permission.



Revisions		
P01	Preliminary Issue	29.05.24
P02	Preliminary Issue	01.08.24
P03	Preliminary Issue	09.10.24

Project:
Removal of Roof For Driveway.

at 50 - 54 Back Ln,
Holmfirth
HD9 1HG

for Mrs. Brown

Proposed floor plans and block plan

Purpose of issue: PLANNING

Drawn Caleb Auty

Date May 2024

Scales 1:100 @ A3

Drawing No. 2447 - 0301 - P03

Scale 1:100

