




IF IN ANY DOUBT PLEASE ASK THE ARCHITECT FOR CLARIFICATION.  
 DO NOT SCALE FROM DRAWING. ALL DIMENSIONS TO BE CHECKED ON SITE.  
 THE COPYRIGHT FOR THESE DRAWINGS REMAINS THE PROPERTY OF THE ARCHITECT.  
 THEY MUST NOT BE REPRODUCED IN ANY WAY WITHOUT THE ARCHITECT'S PRIOR  
 WRITTEN CONSENT.

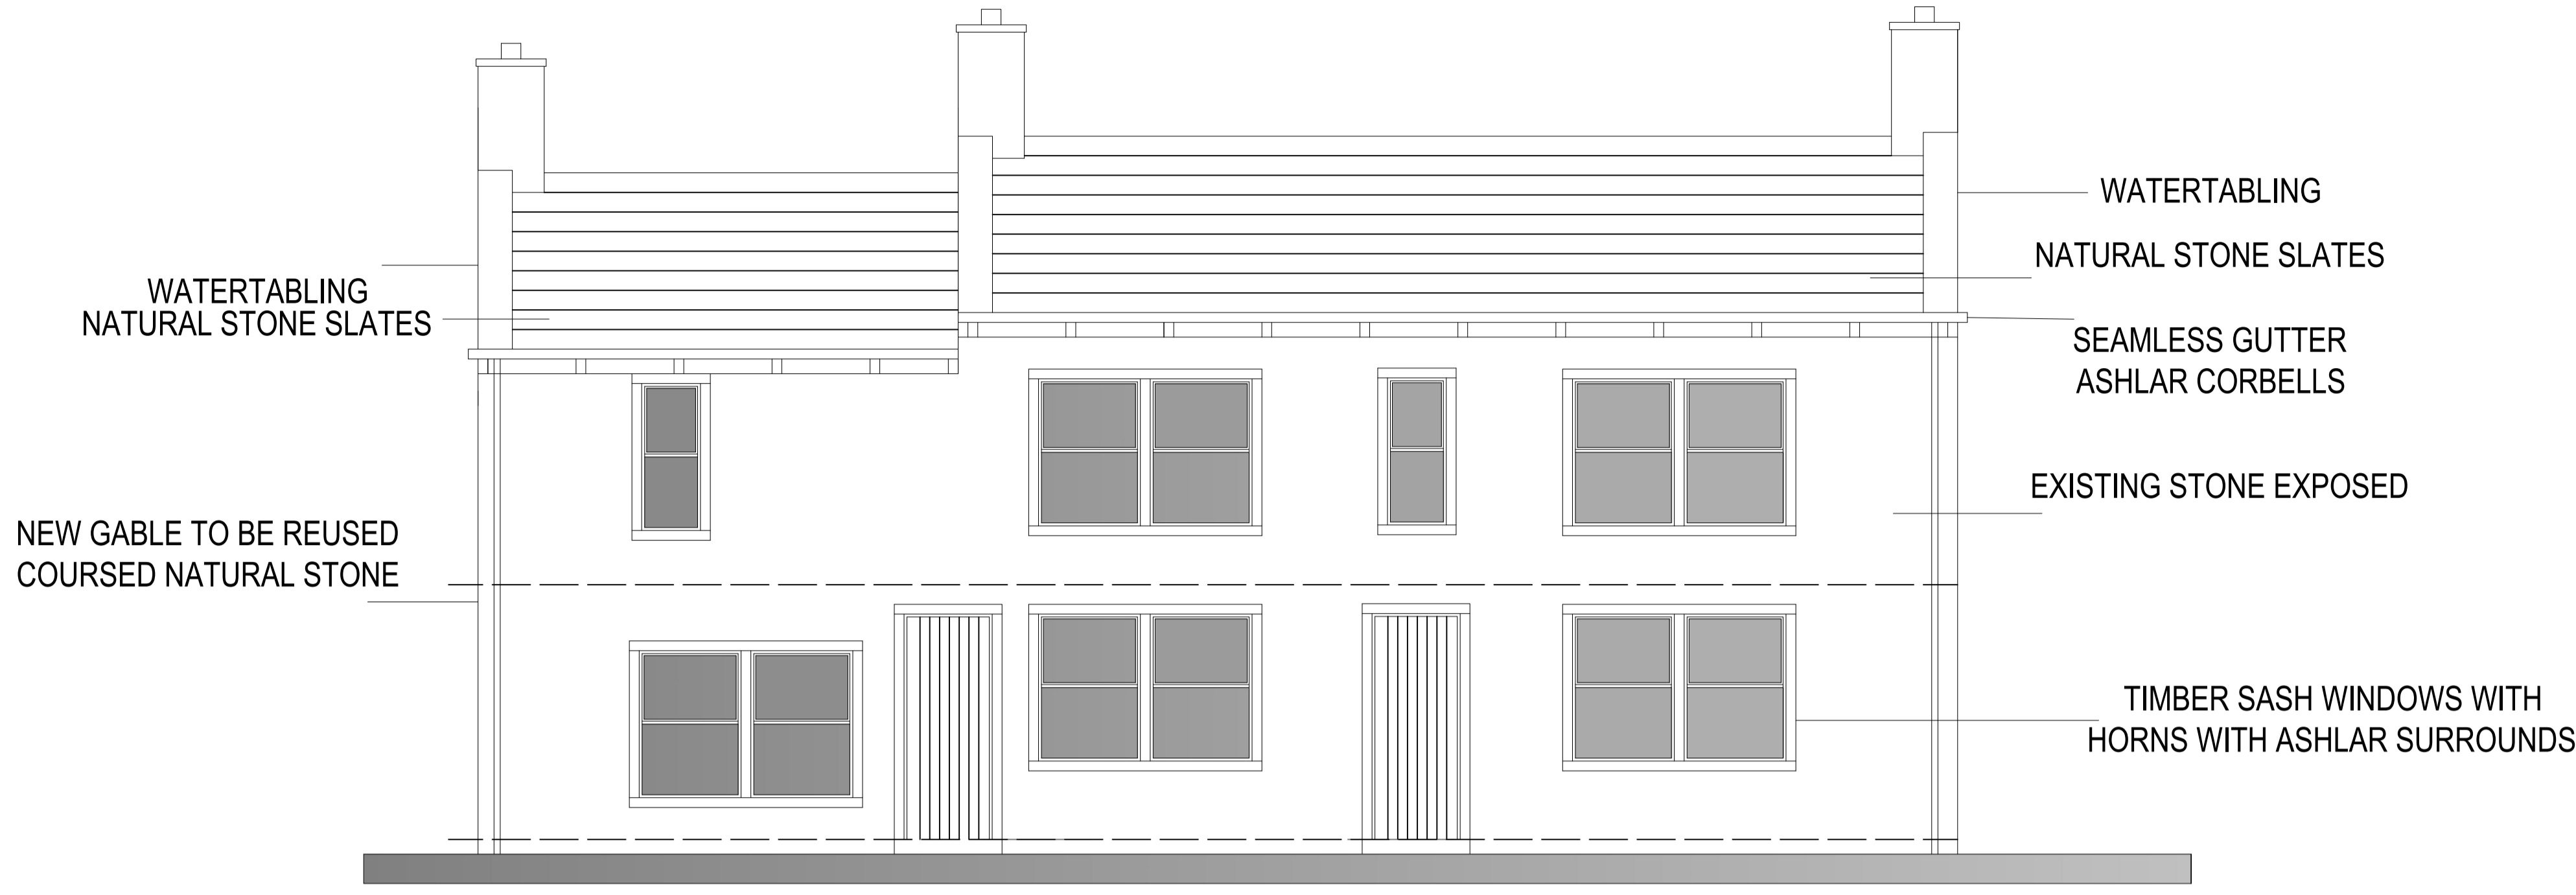


PROPOSED FRONT ELEVATION

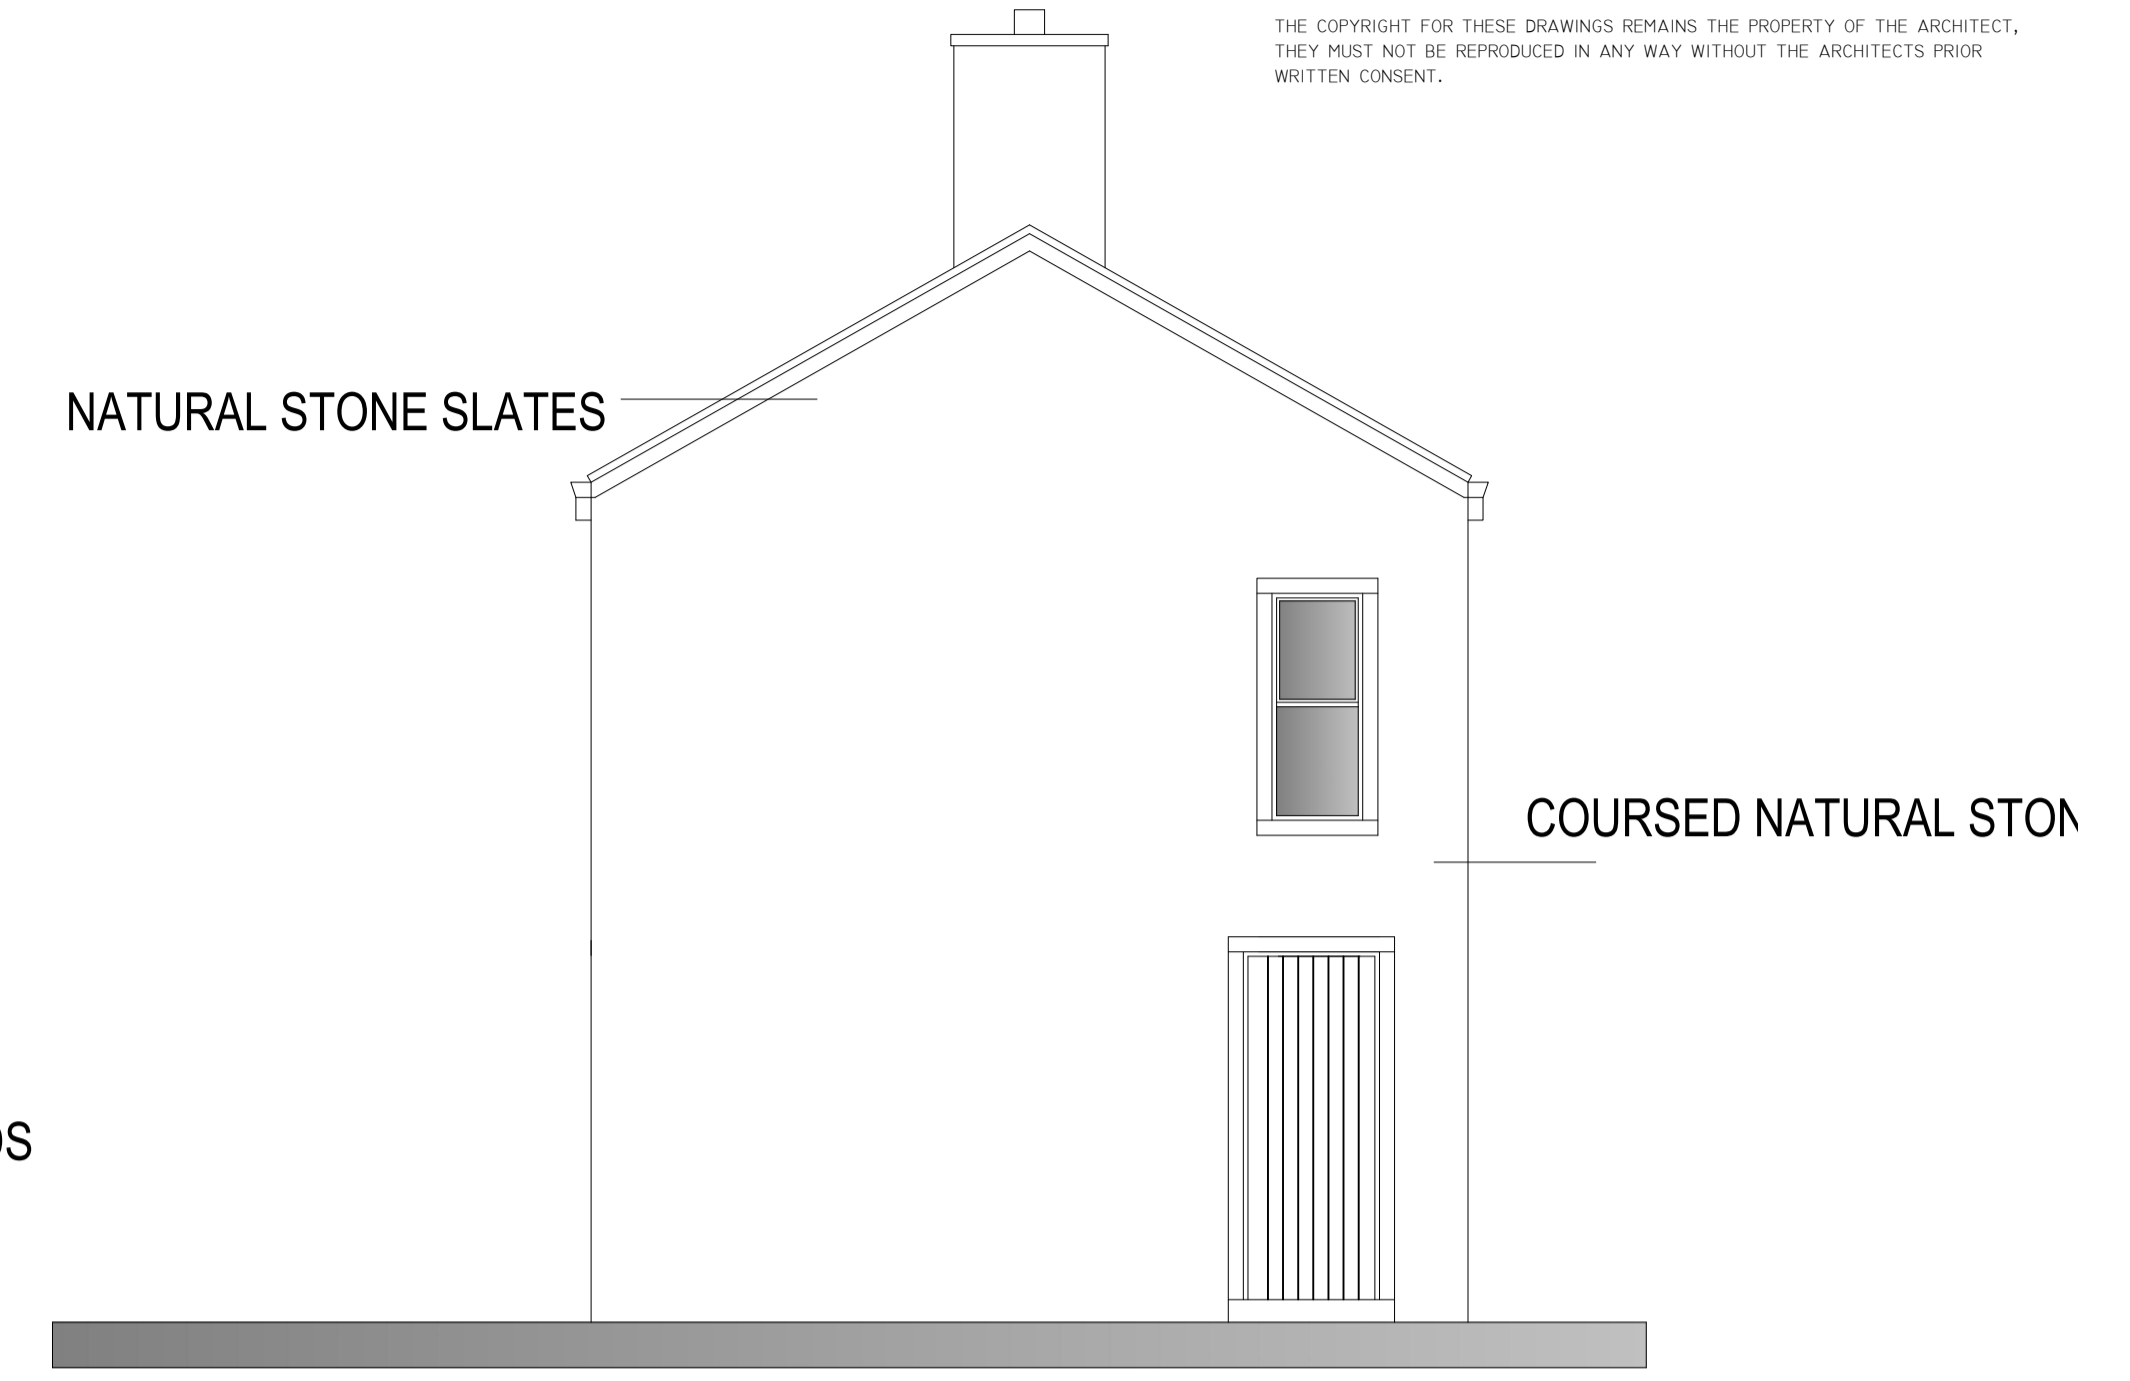

PROPOSED SIDE ELEVATION

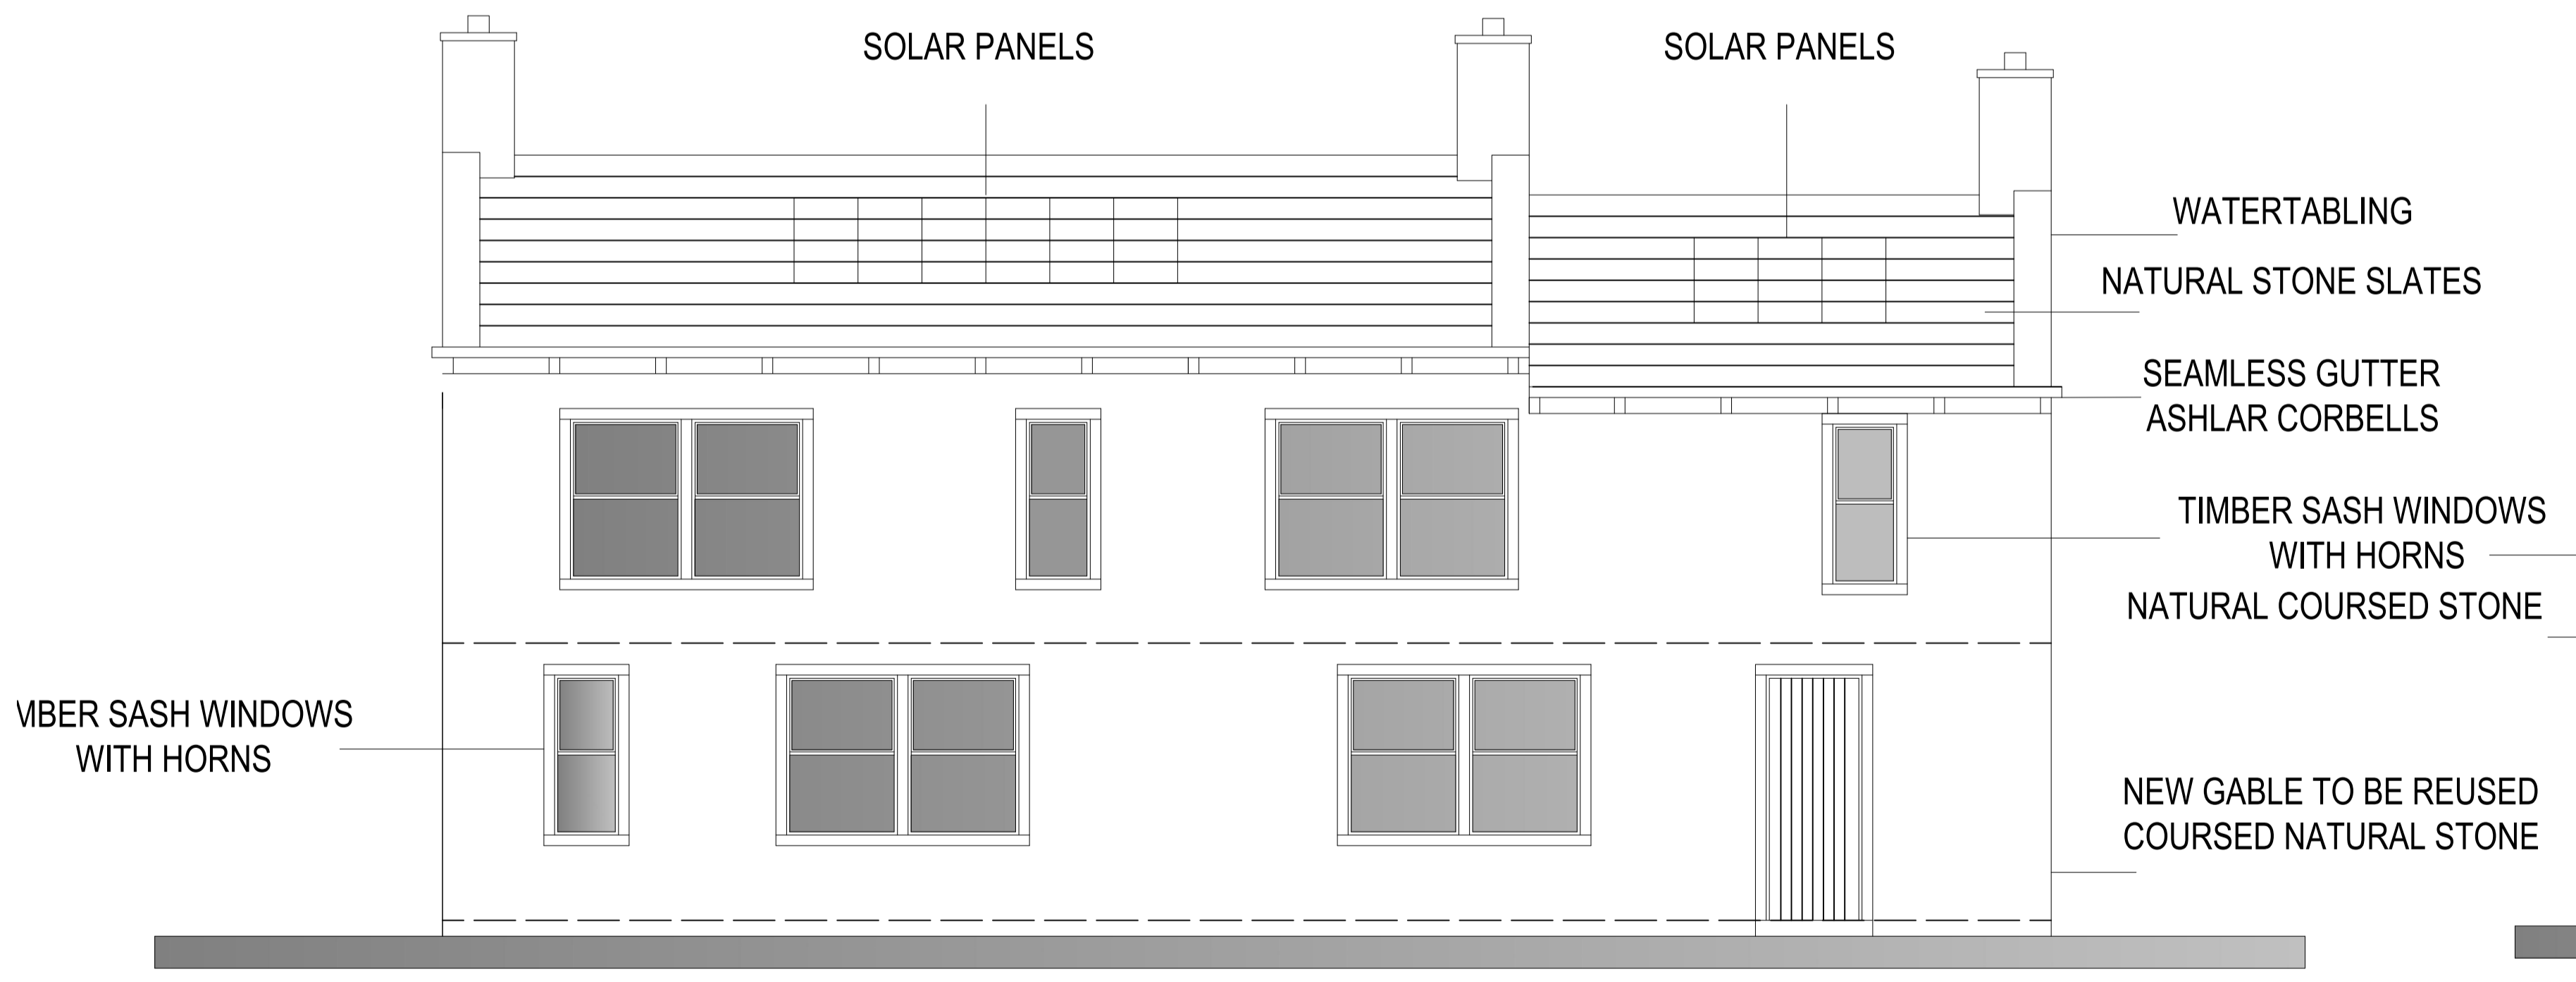


PROPOSED REAR ELEVATION

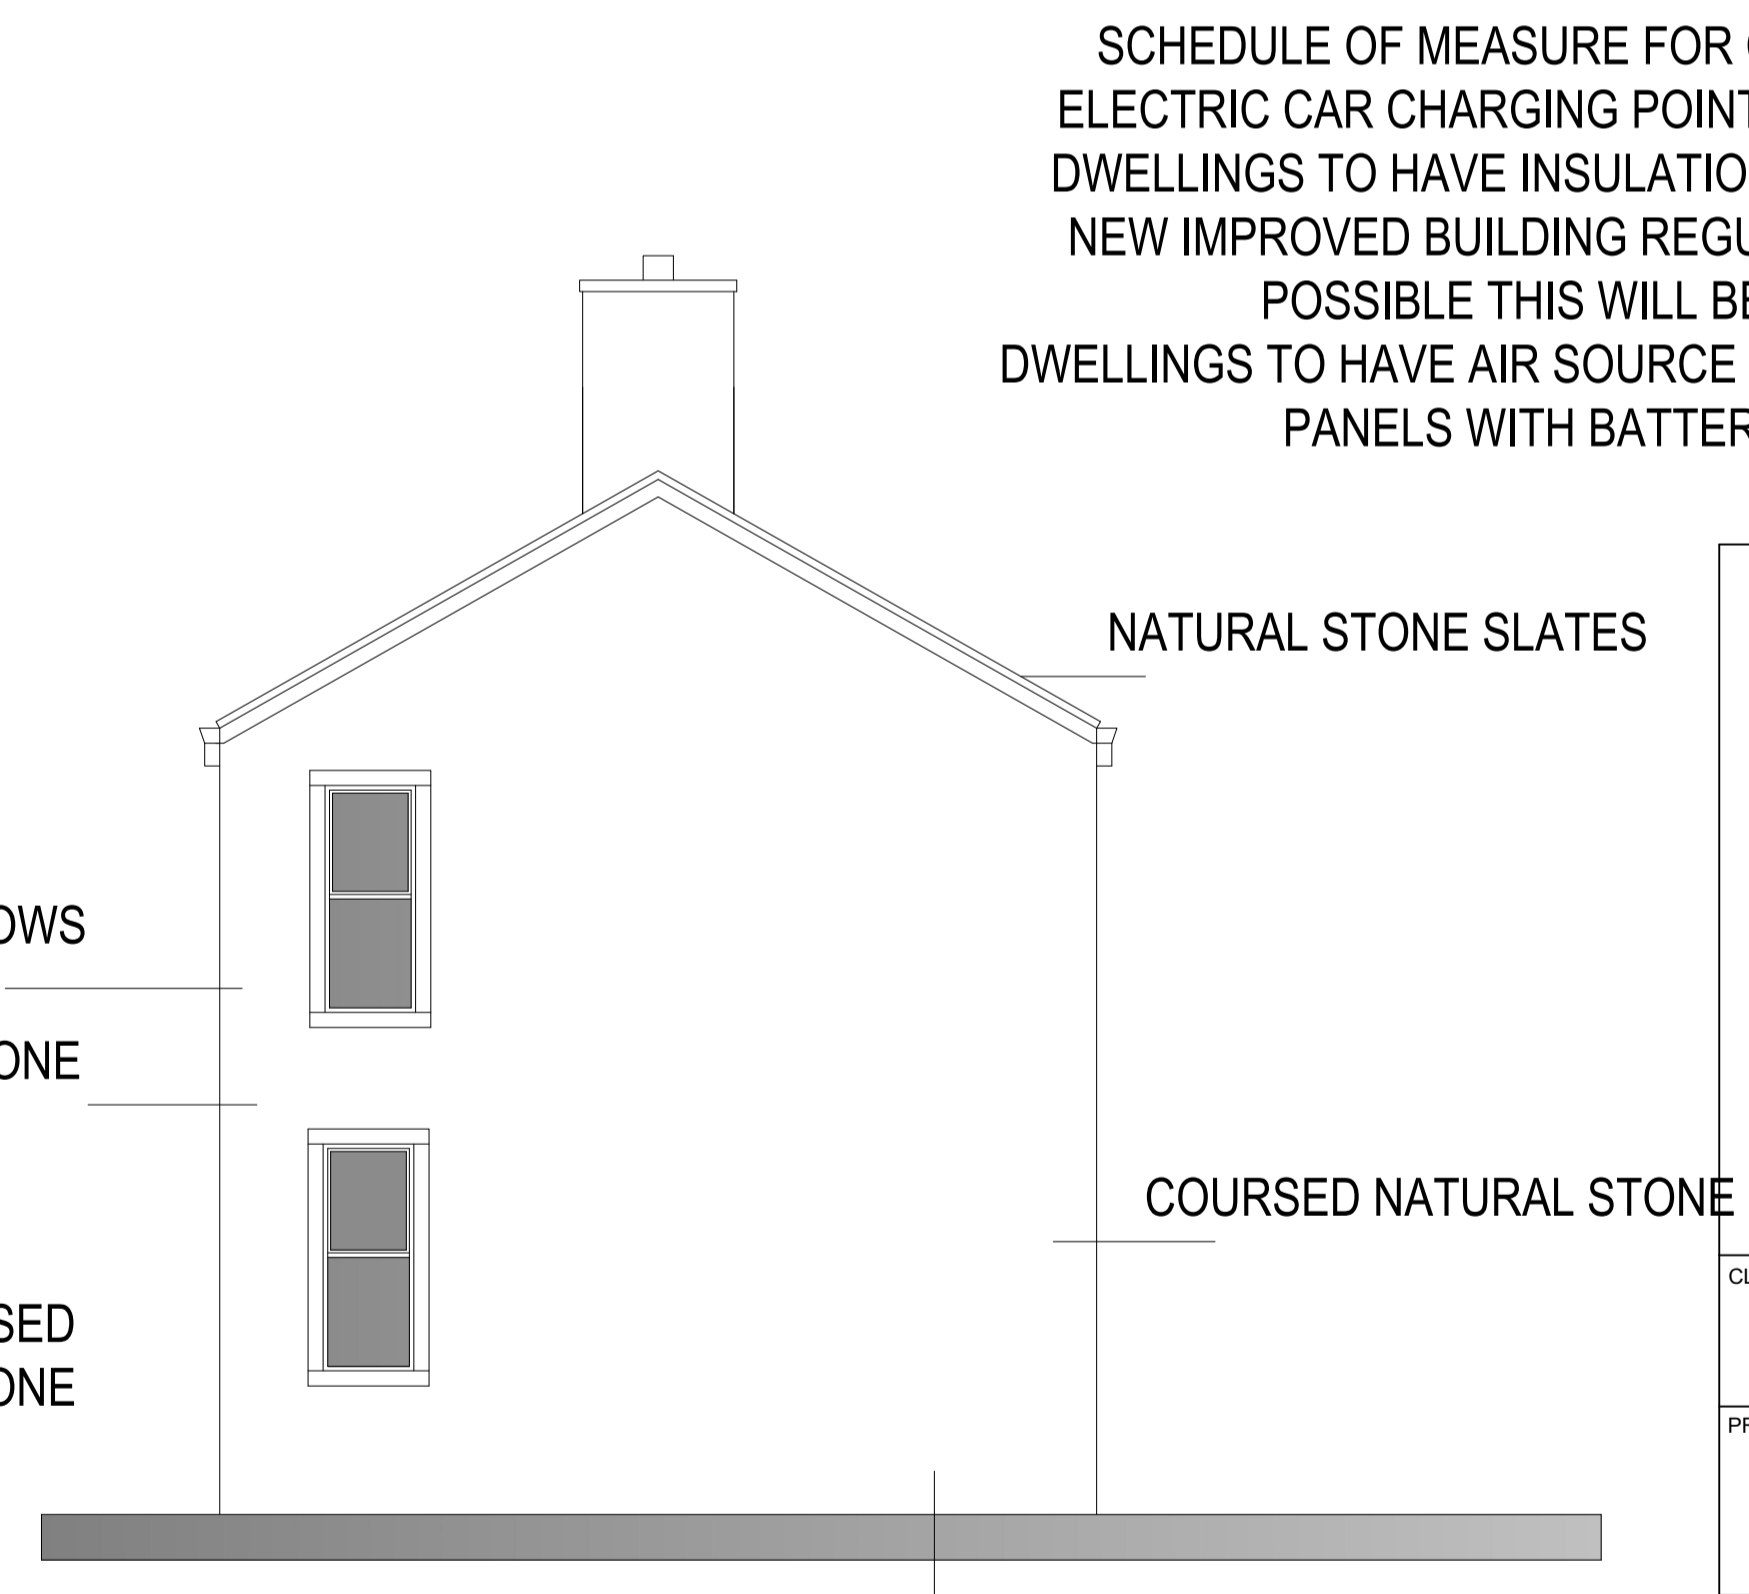

PROPOSED GABLE ELEVATION

SCHEDULE OF MEASURE FOR CARBON REDUCTION  
 ELECTRIC CAR CHARGING POINT FOR EACH DWELLING  
 DWELLINGS TO HAVE INSULATION VALUES TO SUIT THE  
 NEW IMPROVED BUILDING REGULATIONS AND WHERE  
 POSSIBLE THIS WILL BE ENHANCED.  
 DWELLINGS TO HAVE AIR SOURCE HEAT PUMPS AND SOLAR  
 PANELS WITH BATTERY STORAGE

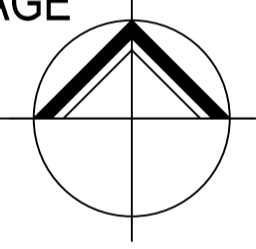

**NORTHERN DESIGN**  
 (OLDHAM)  
 CHARTERED ARCHITECTS

NORTHERN DESIGN  
 17 STATION LANE  
 GROTTON  
 OLDHAM  
 OL4 5GY  
 TELEPHONE : 07753 859616

CLIENT  
 SHS CONSTRUCTION LTD

PROJECT  
 PROPOSED DWELLINGS  
 ROSE AND CROWN INN  
 132 KNOWL ROAD, GOLCAR  
 HD7 4AN

DRAWING TITLE  
 PLOTS 1 & 2 PROPOSED ELEVATIONS

Rev.	Notes	Date	Drawn
A	PLANNING	06.24	A.D.
B	PLANNING	08.24	A.D.
C	MODIFIED HOUSE TYPE	10.24	A.D.
D	DISCHARGE OF CONDITIONS	02.24	A.D.

SCALE  
 1:50 AT A1 01.24 AD

PROJECT No.	DRAWING No.	Rev.
2402	04	D