



IF IN ANY DOUBT PLEASE ASK THE ARCHITECT FOR CLARIFICATION.
 DO NOT SCALE FROM DRAWING. ALL DIMENSIONS TO BE CHECKED ON SITE.
 THE COPYRIGHT FOR THESE DRAWINGS REMAINS THE PROPERTY OF THE ARCHITECT.
 THEY MUST NOT BE REPRODUCED IN ANY WAY WITHOUT THE ARCHITECT'S PRIOR
 WRITTEN CONSENT.

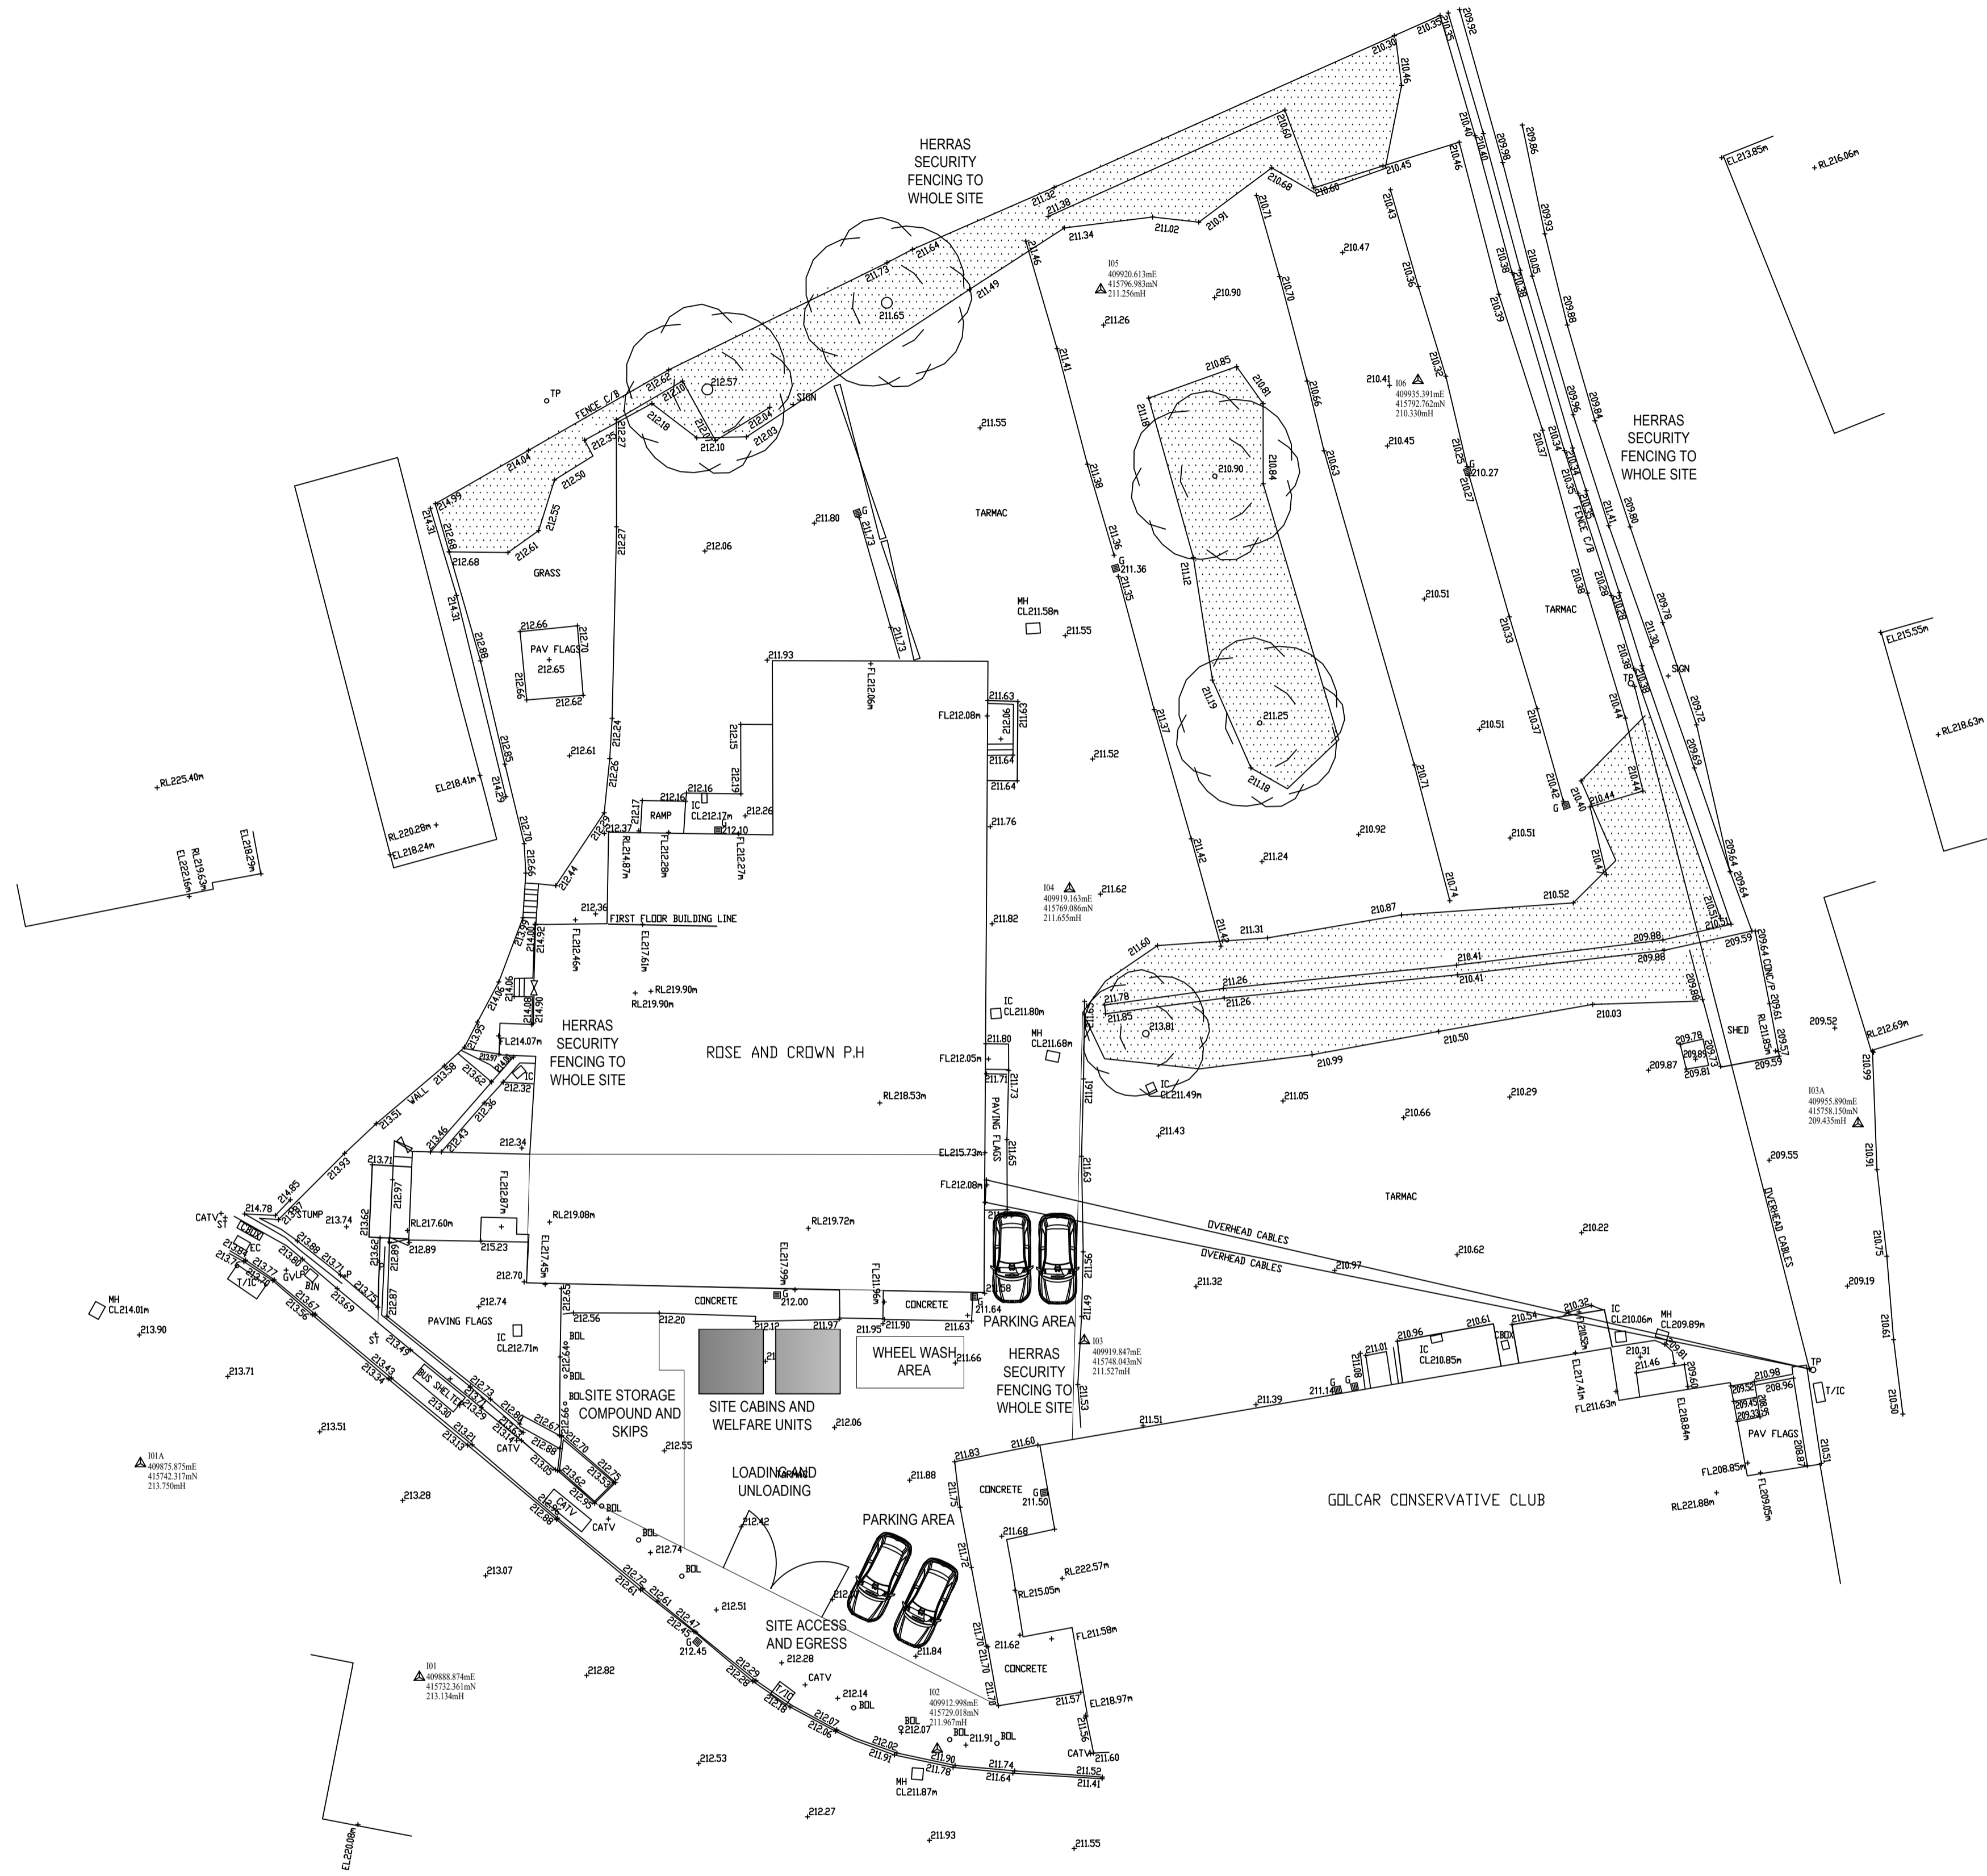

SITE PLAN TO BE READ WITH ECMS PHASE .1.

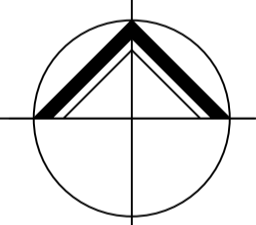

NORTHERN DESIGN
 (OLDHAM)
 CHARTERED ARCHITECTS
 NORTHERN DESIGN
 17 STATION LANE
 GROTTON
 OLDHAM
 OL4 5GY
 TELEPHONE : 07753 859616

CLIENT			
SHS CONSTRUCTION LTD			
PROJECT			
PROPOSED DWELLINGS ROSE AND CROWN INN 132 KNOWL ROAD, GOLCAR HD7 4AN			
DRAWING TITLE			
PROPOSED SITE PLAN ECMS LAYOUT			
Rev.	Notes	Date	Drawn
A	PLANNING	11.24	A.D.
B	PLANNING	01.25	A.D.
C	PLANNING	03.25	A.D.
D	WHEEL WASH	05.25	A.D.
SCALE		1:200 AT A1	11.24 AD
PROJECT No.	DRAWING No.	Rev.	
2402	DOC 03	E	