



IF IN ANY DOUBT PLEASE ASK THE ARCHITECT FOR CLARIFICATION.

DO NOT SCALE FROM DRAWING. ALL DIMENSIONS TO BE CHECKED ON SITE

THE COPYRIGHT FOR THESE DRAWINGS REMAINS THE PROPERTY OF THE ARCHITECT, THEY MUST NOT BE REPRODUCED IN ANY WAY WITHOUT THE ARCHITECTS PRIOR WRITTEN CONSENT.

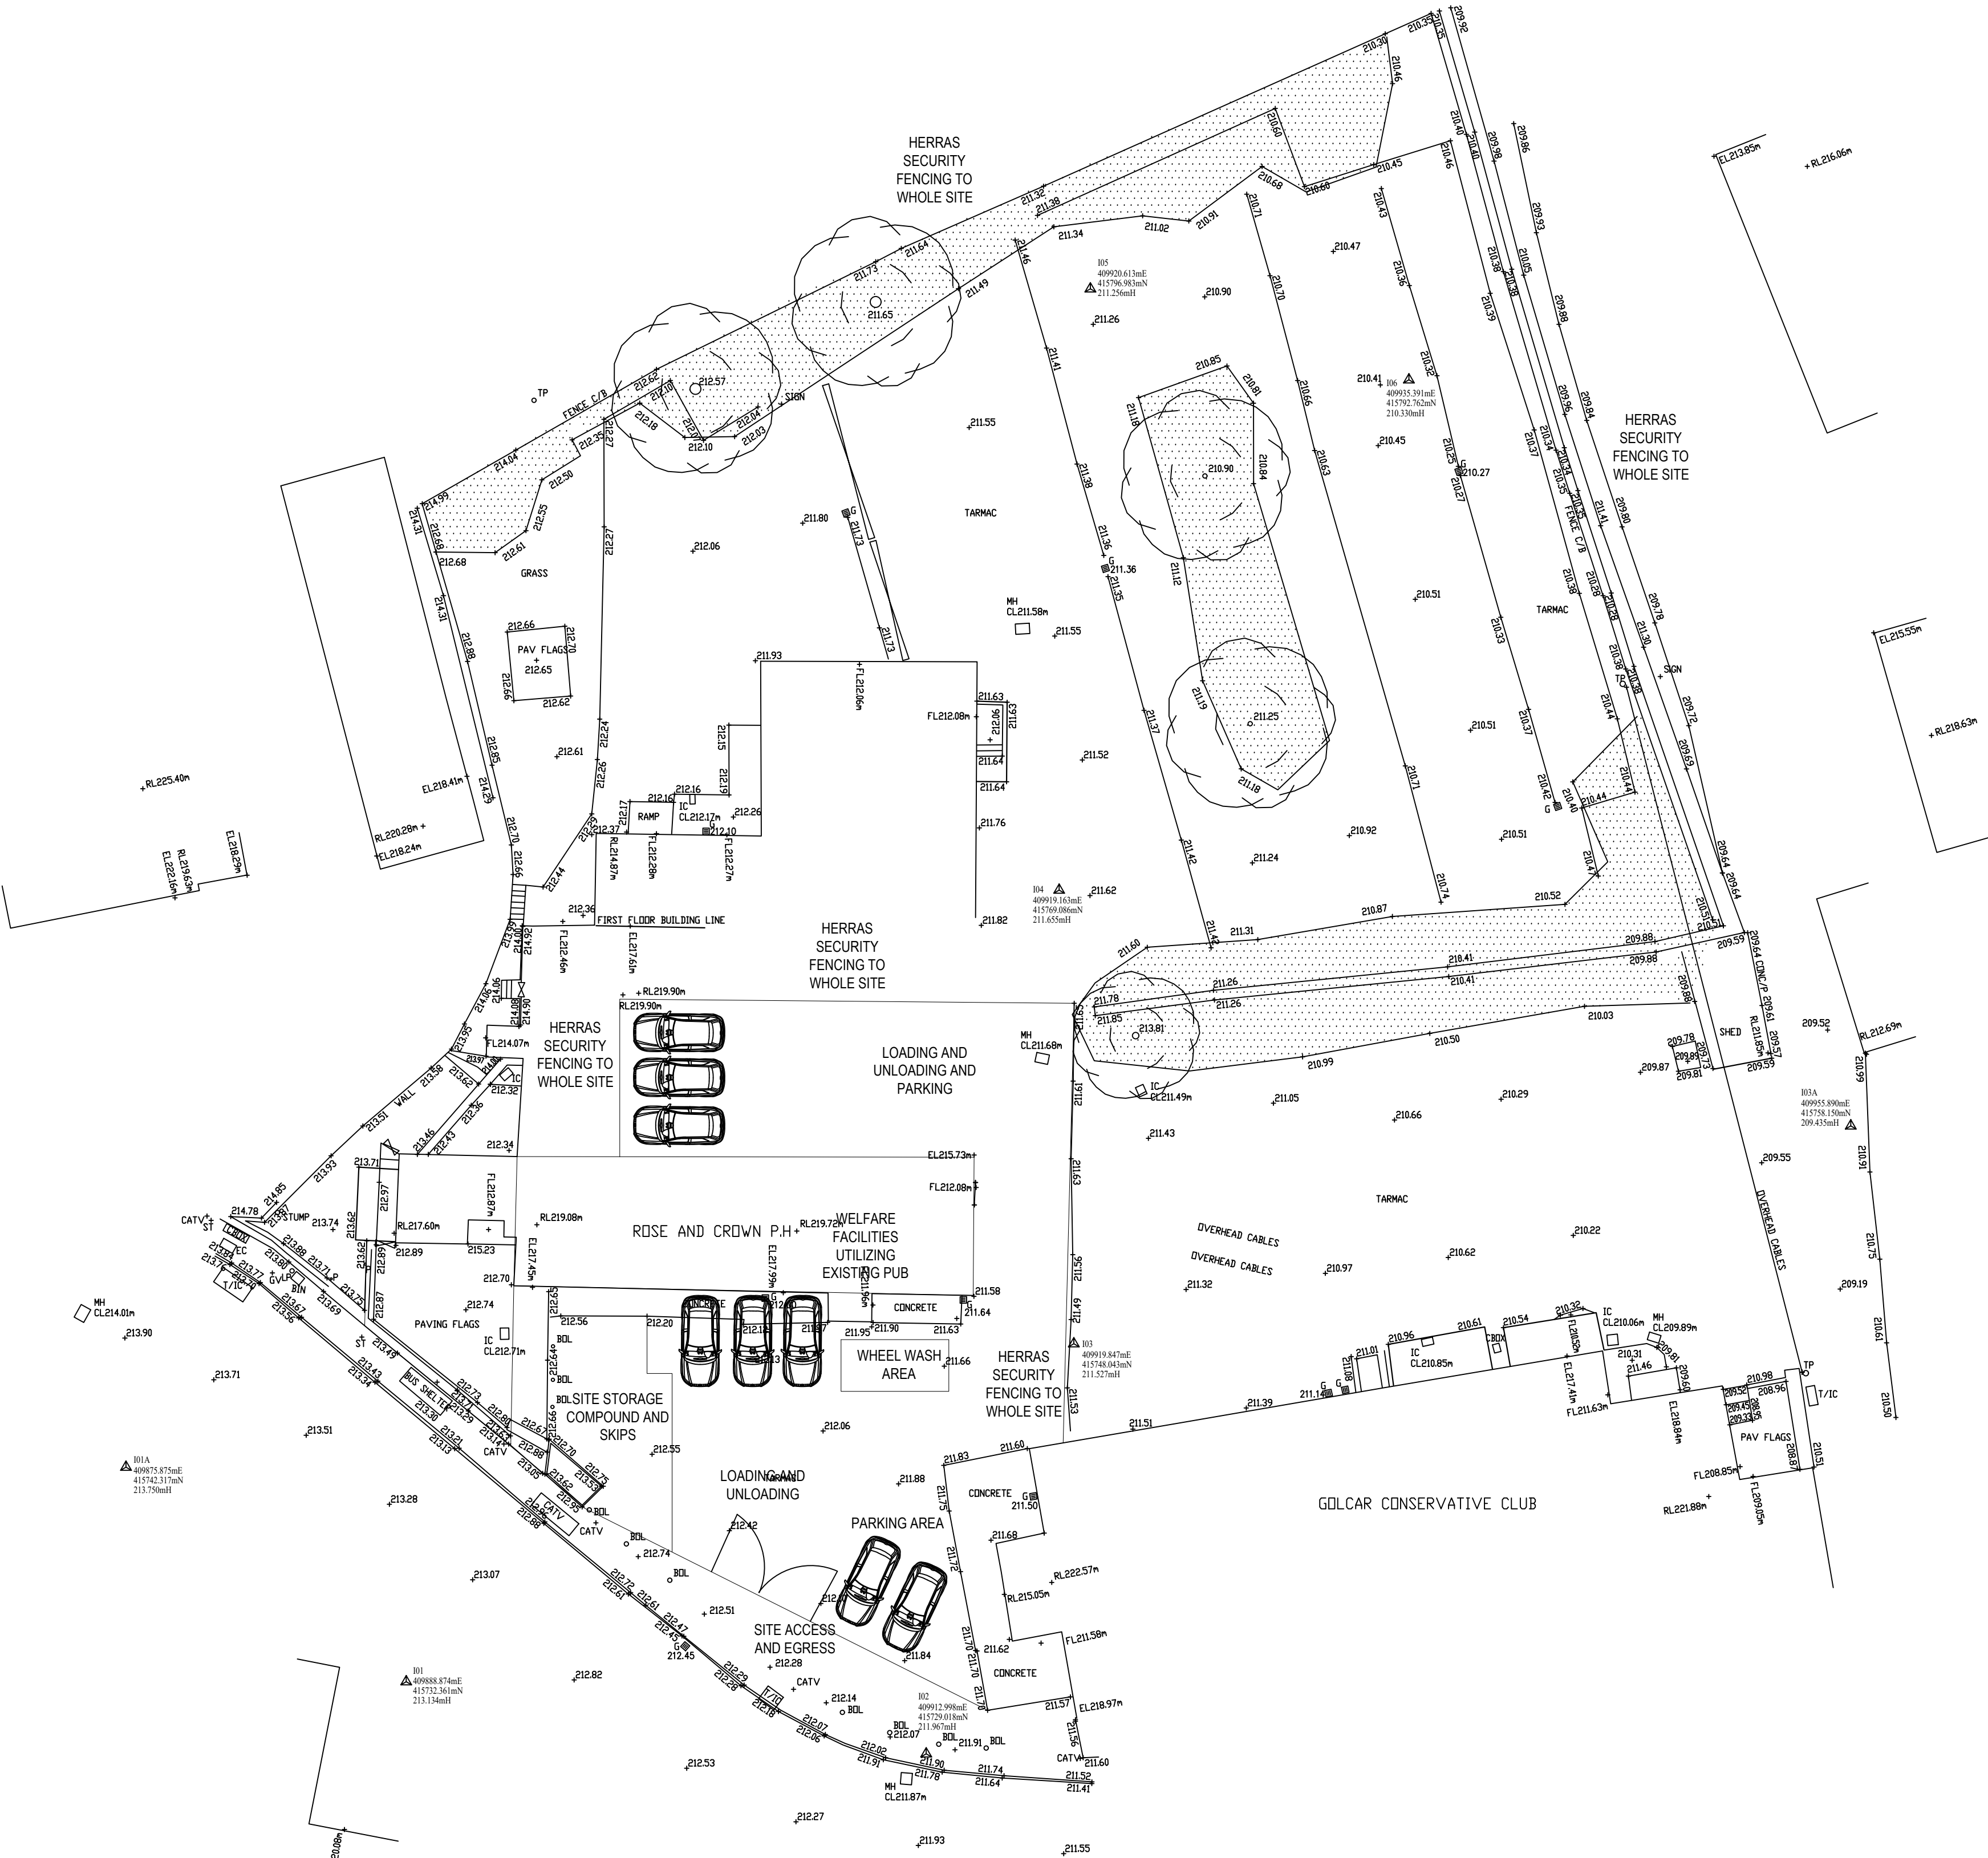

SITE PLAN TO BE READ WITH ECMS PHASE .2.

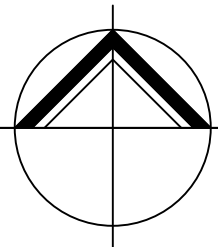

**NORTHERN
DESIGN**
(OLDHAM)
CHARTERED ARCHITECTS

NORTHERN DESIGN
17 STATION LANE
GROTTON
OLDHAM
OL4 5GY
TELEPHONE : 07753 859616

CLIENT

SHS CONSTRUCTION LTD

PROJECT

PROPOSED DWELLINGS
ROSE AND CROWN INN
132 KNOWL ROAD, GOLCAR
HD7 4AN

DRAWING TITLE

PROPOSED SITE PLAN
ECMS LAYOUT PHASE .2.

Rev.	Notes	Date	Drawn
A	WHEEL WASH	05.25	A.D.

SCALE

1:200 AT A1 11.24 AD

PROJECT No.	DRAWING No.	Rev.
2402	DOC 04	A