

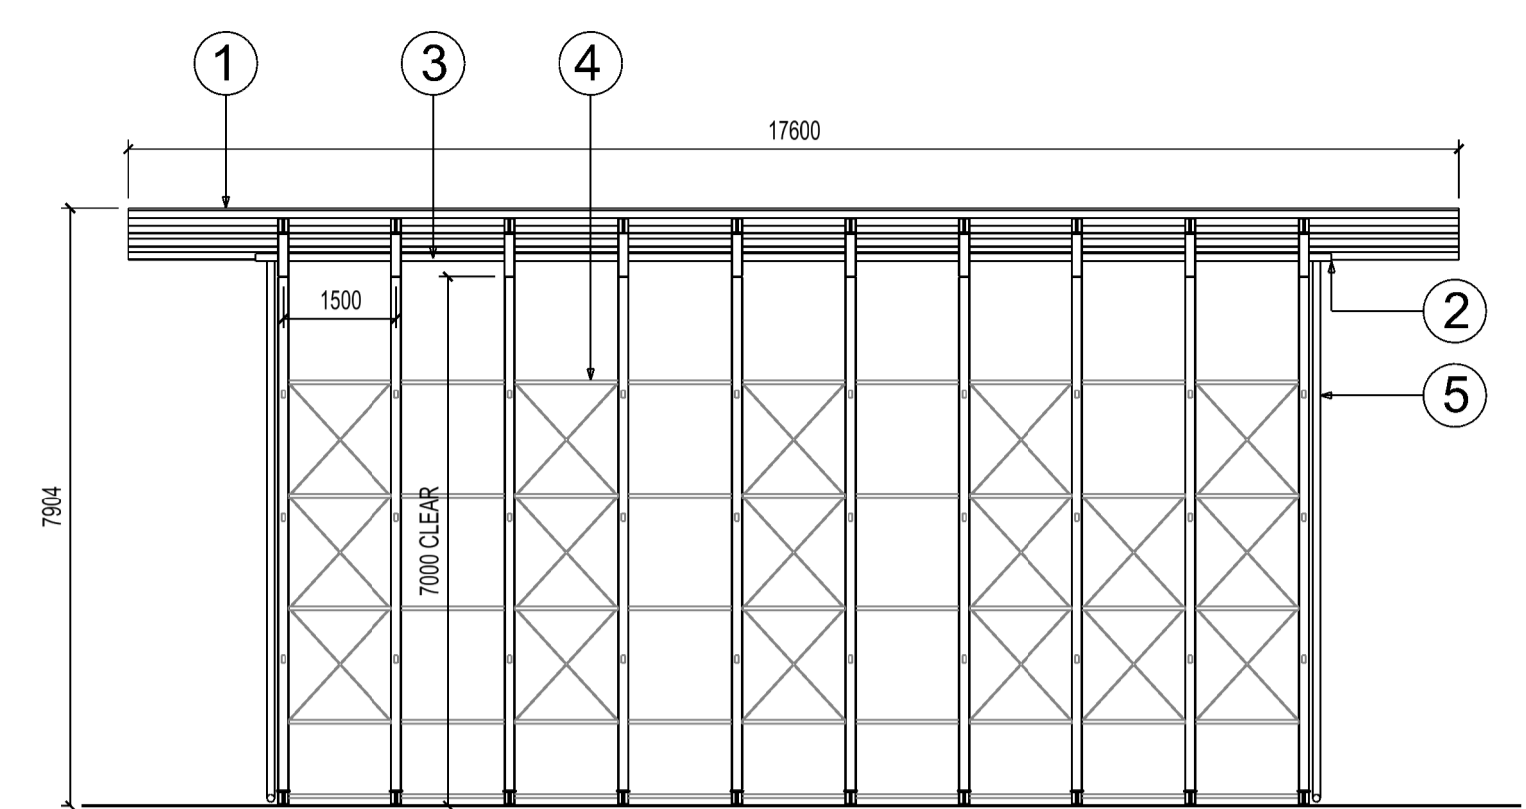



FRONT / REAR ELEVATION

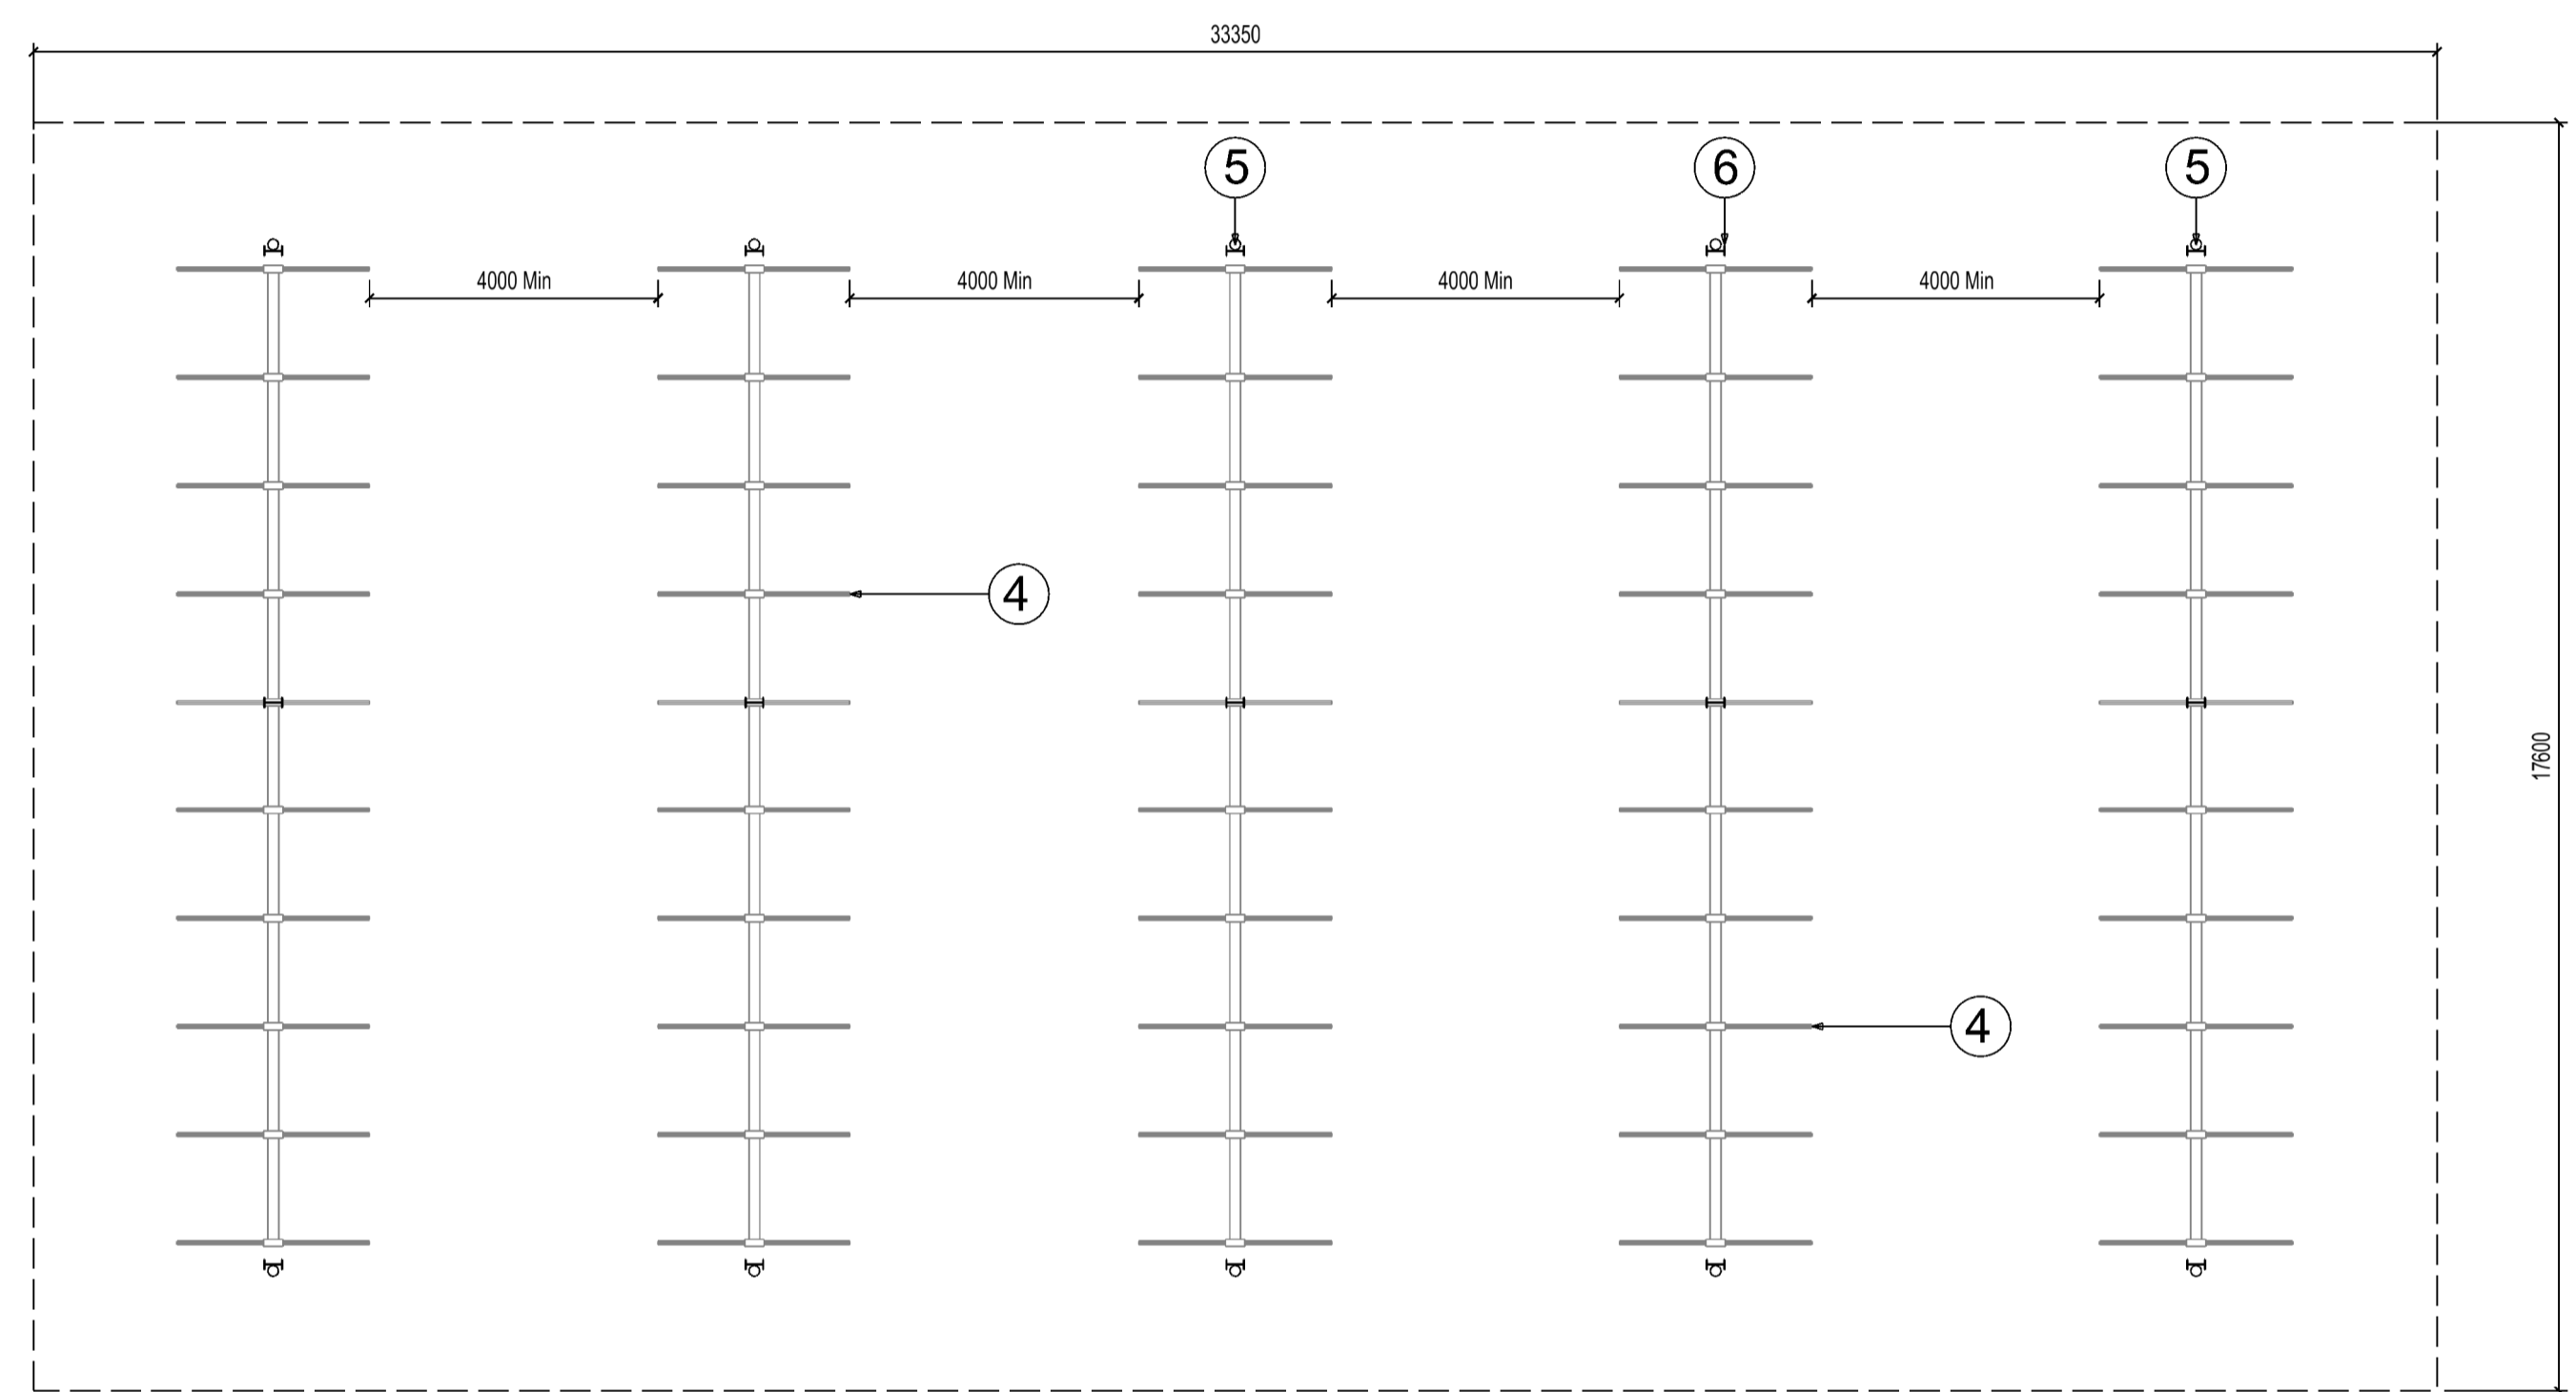

SIDE ELEVATION

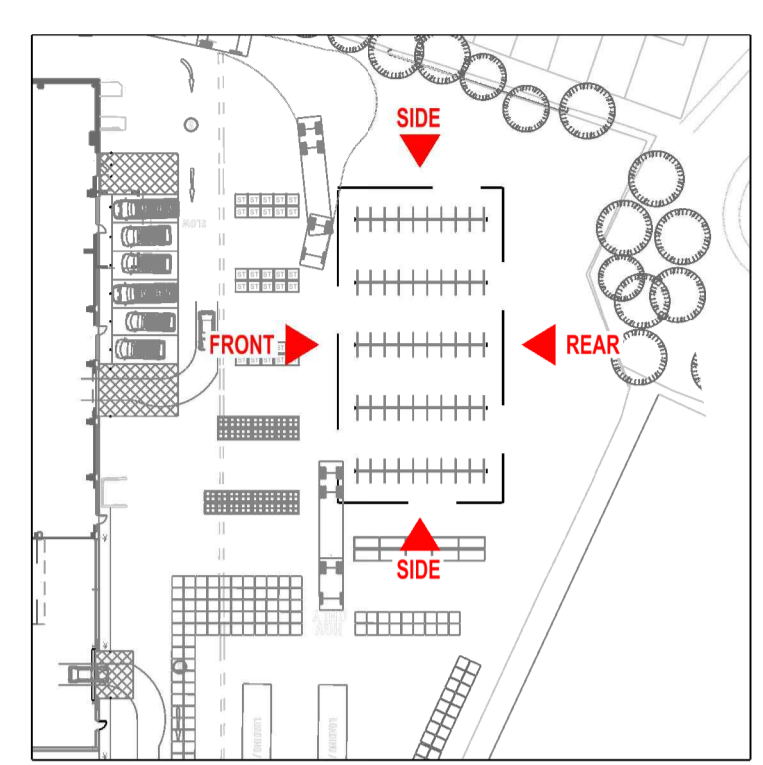

PLAN

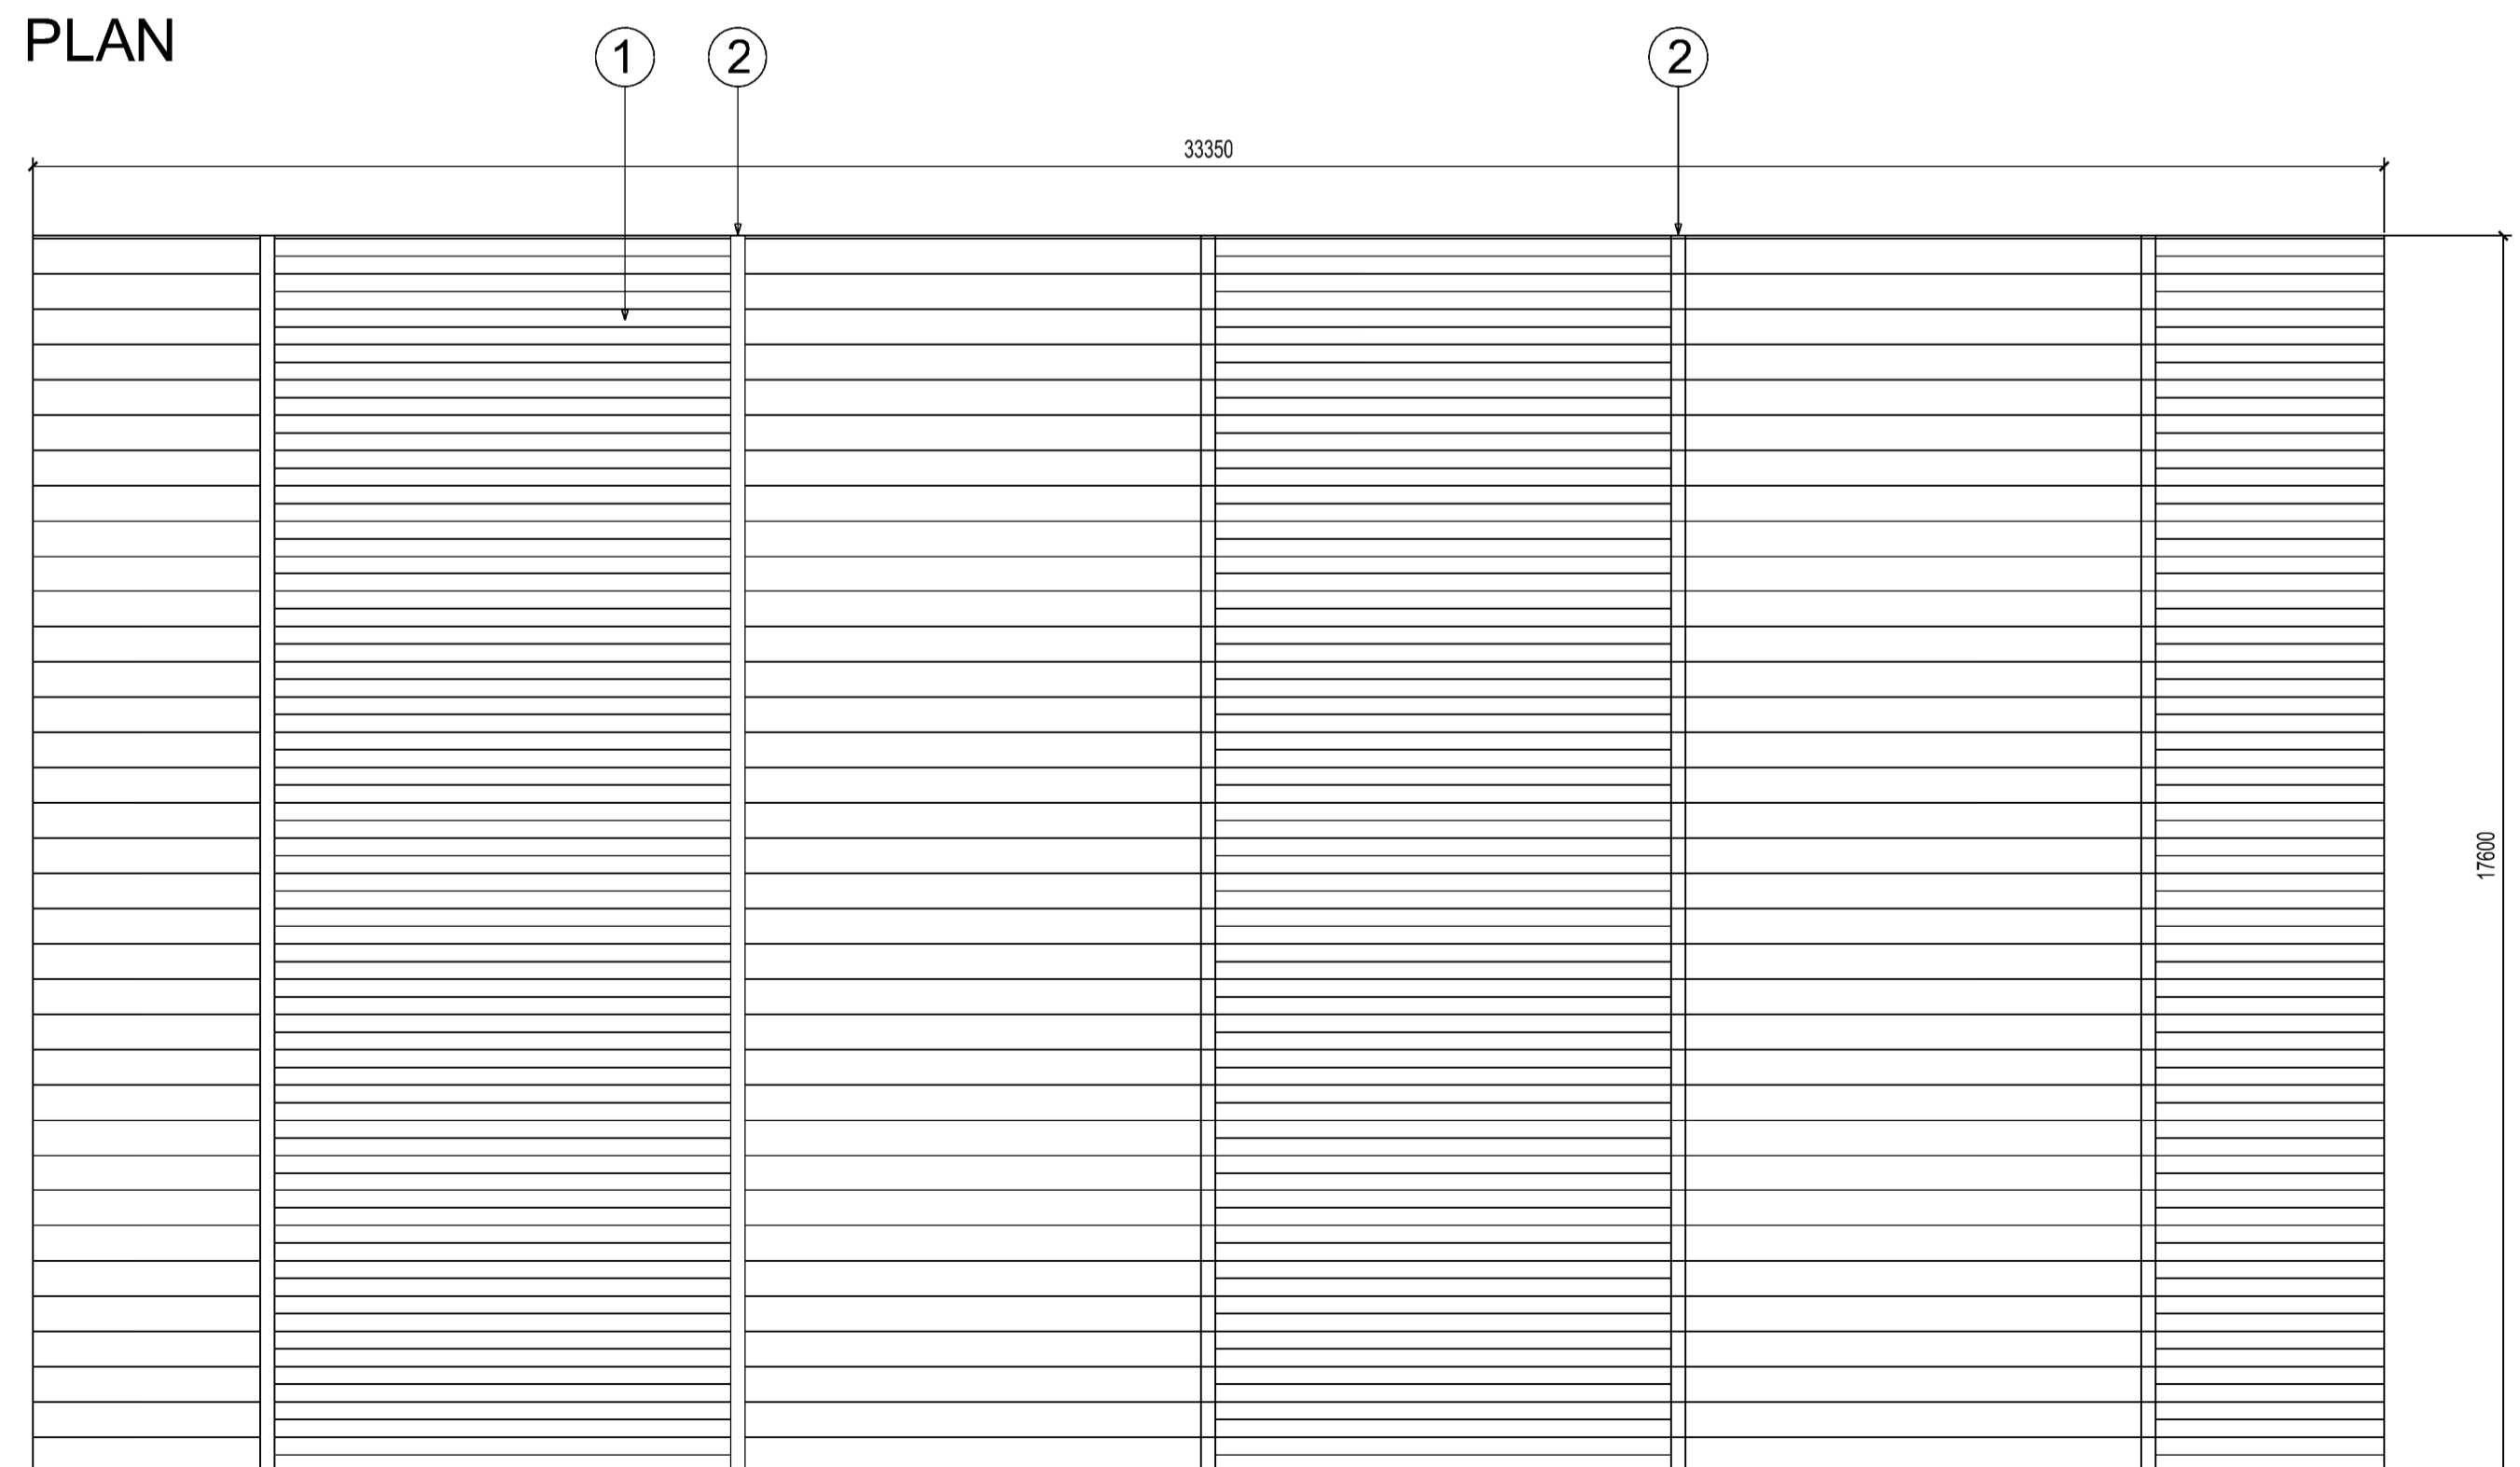

ROOF PLAN

- 1- TRAPEZOIDAL ROOF SHEETS WITH PLASTISOL COATED FINISH
- 2- VALLEY GUTTER.
- 3- GALVANISED STEEL SUPPORT FRAME
- 4- SPECIALIST GALVANISED STEEL RACKING
- 5- GALVANISED RAIN WATER PIPE
- 6- GALVANISED STEEL STRUCTURE AS PER ST. ENG. DESIGN

REV.	DATE	NOTES	INT.
CLIENT / PROJECT			
STARK BUILDING MATERIALS Ltd			
JEWSON-HUDDERSFIELD-213			
WEST YORKSHIRE, HD1 6PT			
DRAWING TITLE			
PROPOSED CANOPY			
OVER RACKING			
STATUS			
PLANNING			
DATE	DRAWN	SCALE @ A1 / A3	
26.11.2024	CF	1:100	
PROJECT NUMBER	UNIT / BLOCK	CI / SFS CODE	TYPE A NUMBER / LETTER
11731	P	006	-
DRAWING NO.			
200 Location Plans	L	GA Plans	P
Sections	S	Details	D
			Excavations
			Perfor. Colour