




IF IN ANY DOUBT PLEASE ASK THE ARCHITECT FOR CLARIFICATION.
DO NOT SCALE FROM DRAWING. ALL DIMENSIONS TO BE CHECKED ON SITE
THE COPYRIGHT FOR THESE DRAWINGS REMAINS THE PROPERTY OF THE ARCHITECT. THEY MUST NOT BE REPRODUCED IN ANY WAY WITHOUT THE ARCHITECT'S PRIOR WRITTEN CONSENT.

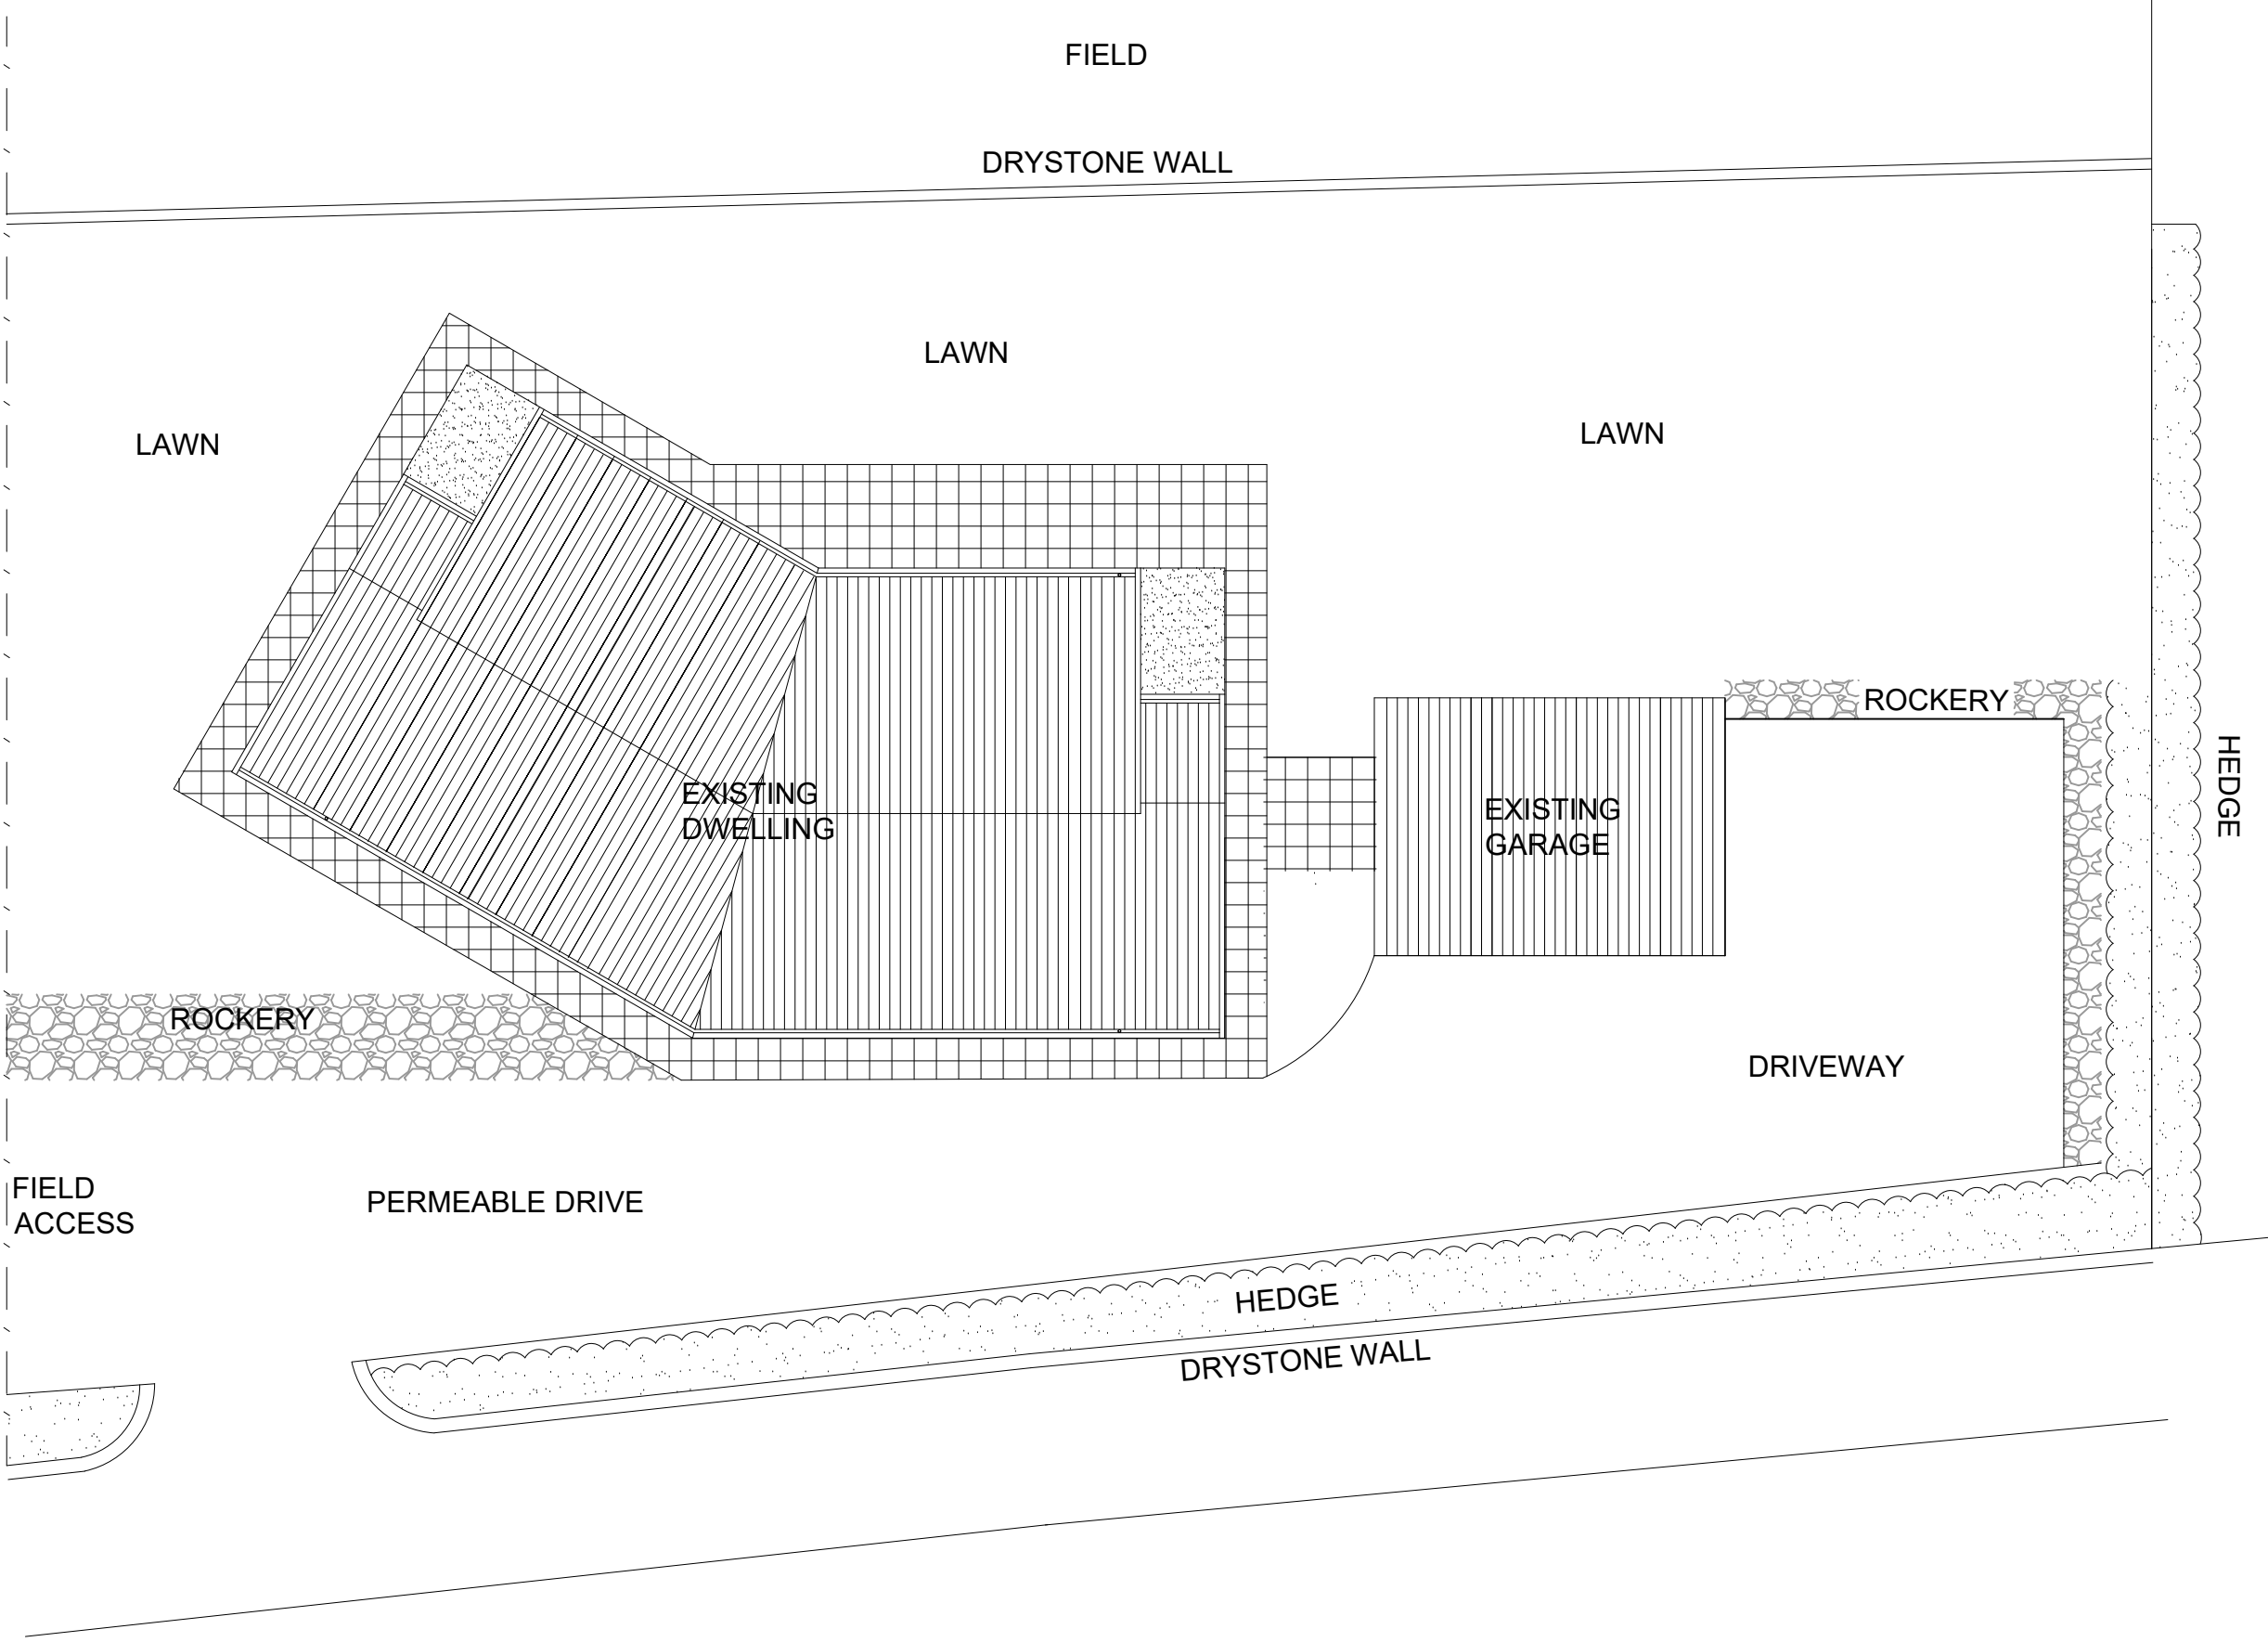

EXISTING SITE PLAN

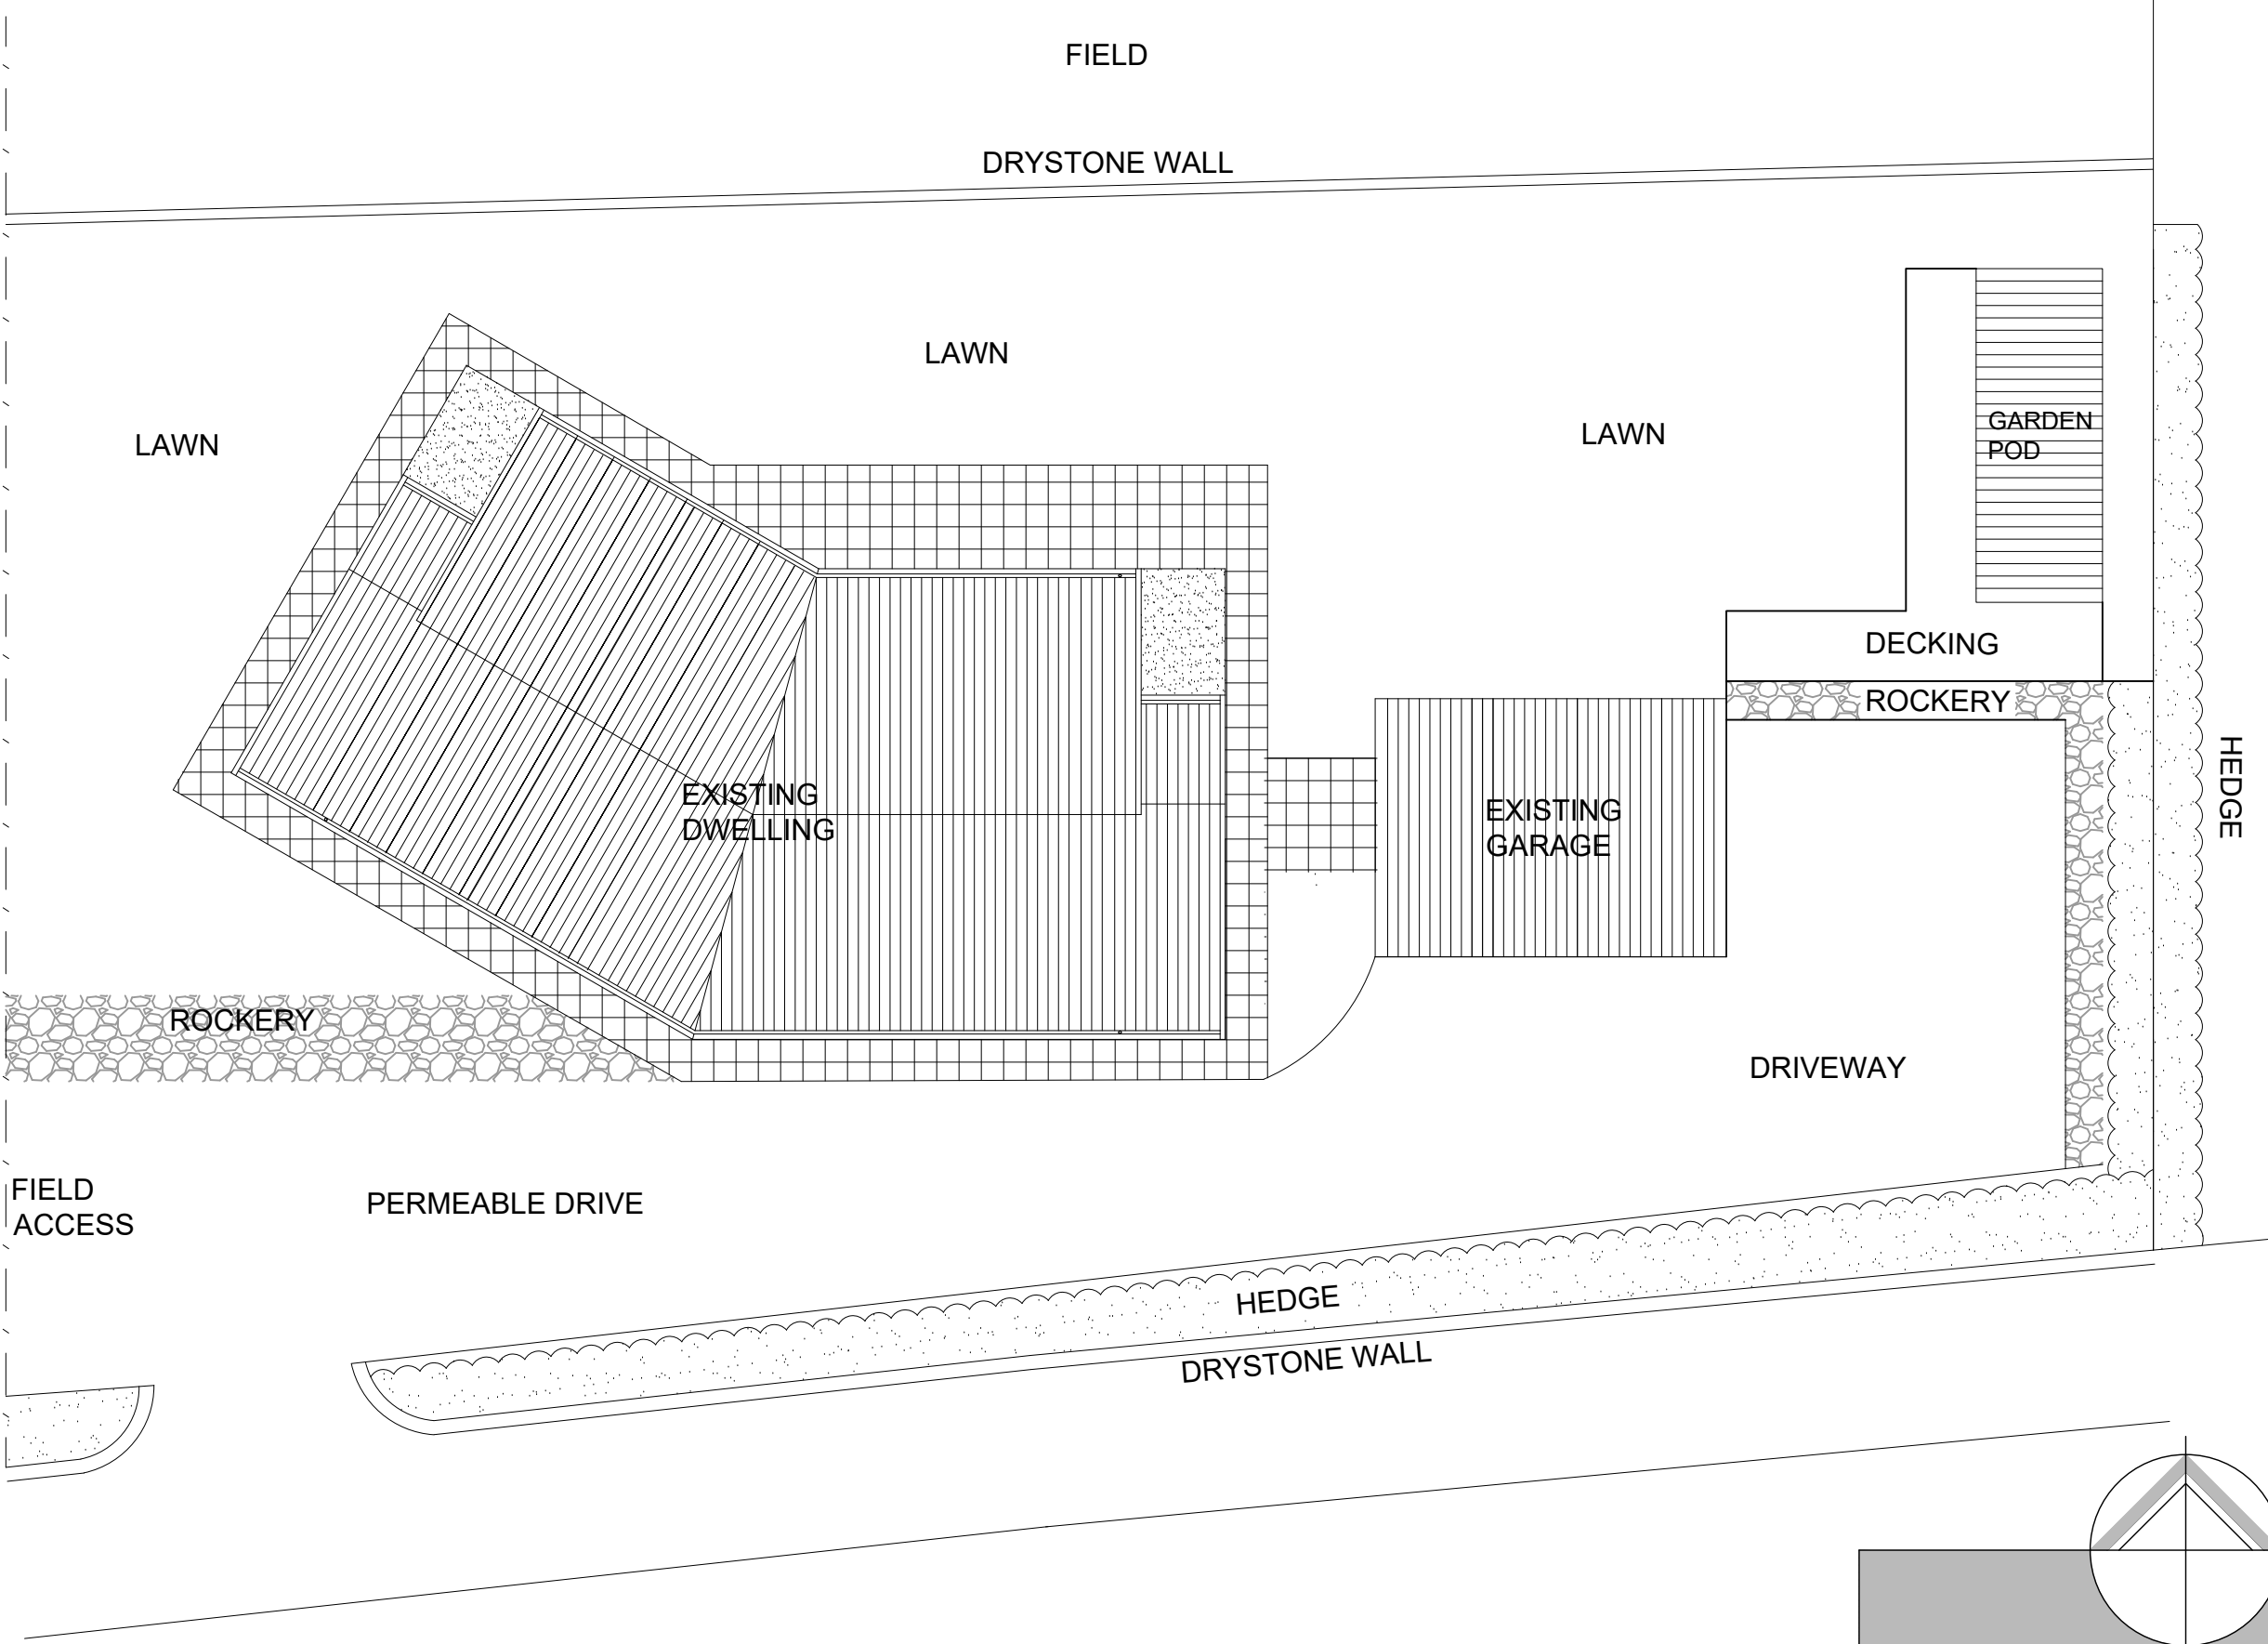

PROPOSED SITE PLAN

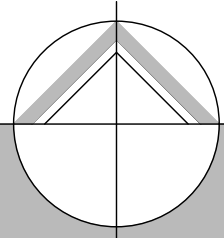

northern design
partnership

Chartered Architects
The Chapel, Millmoor Road,
Meltham, Holmfirth, HD9 5JU

www.northerndesignpartnership.co.uk
Instagram: @northerndesignp
Telephone: (01484) 854848

client	MR AND MRS NUTTON		
project	PROPOSED GARDEN POD 15 CLIFF ROAD HOLMFIRTH HD9 1UY		
drawing	EXISTING AND PROPOSED SITE PLANS		
revision	notes	date	drawn
scale :	1:200 AT A1	01.25	MG
project no.	2406	drawing no.	01
		revision	-