





EXISTING SIDE ELEVATION
SCALE 1:100

EXISTING FRONT ELEVATION
SCALE 1:100


EXISTING REAR ELEVATION
SCALE 1:100

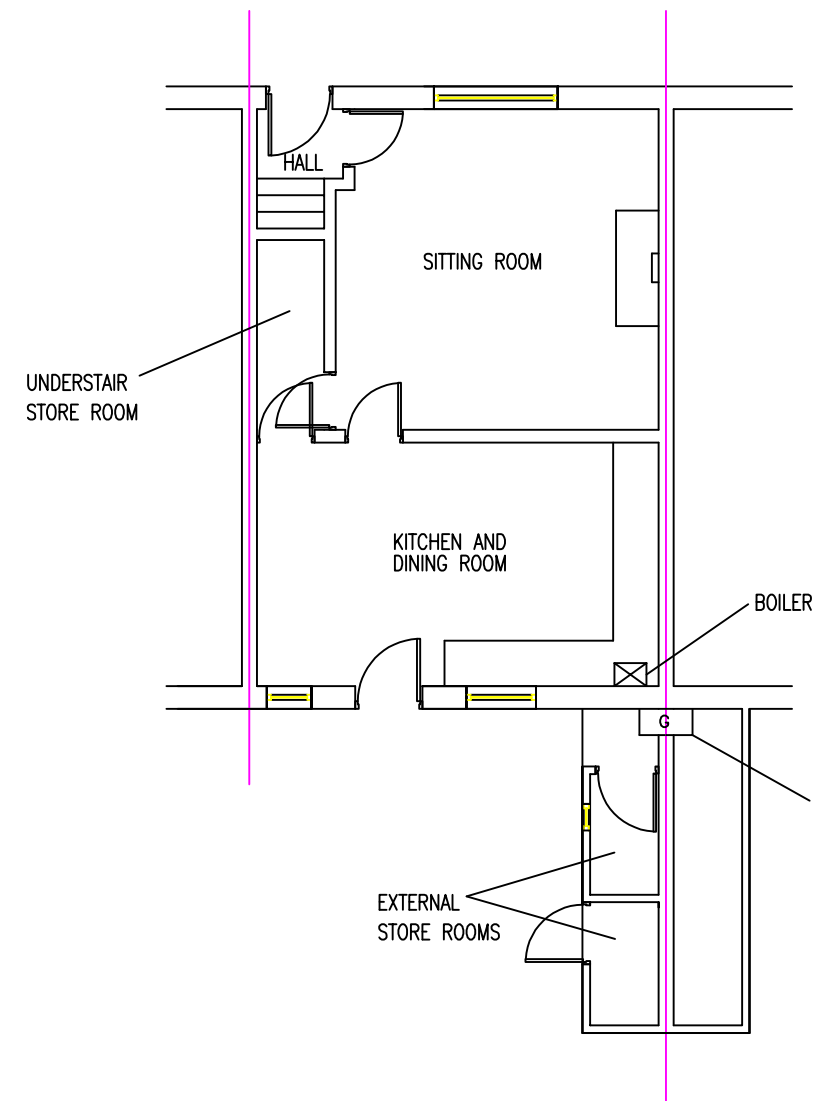


EXISTING GROUND FLOOR PLAN
SCALE 1:100

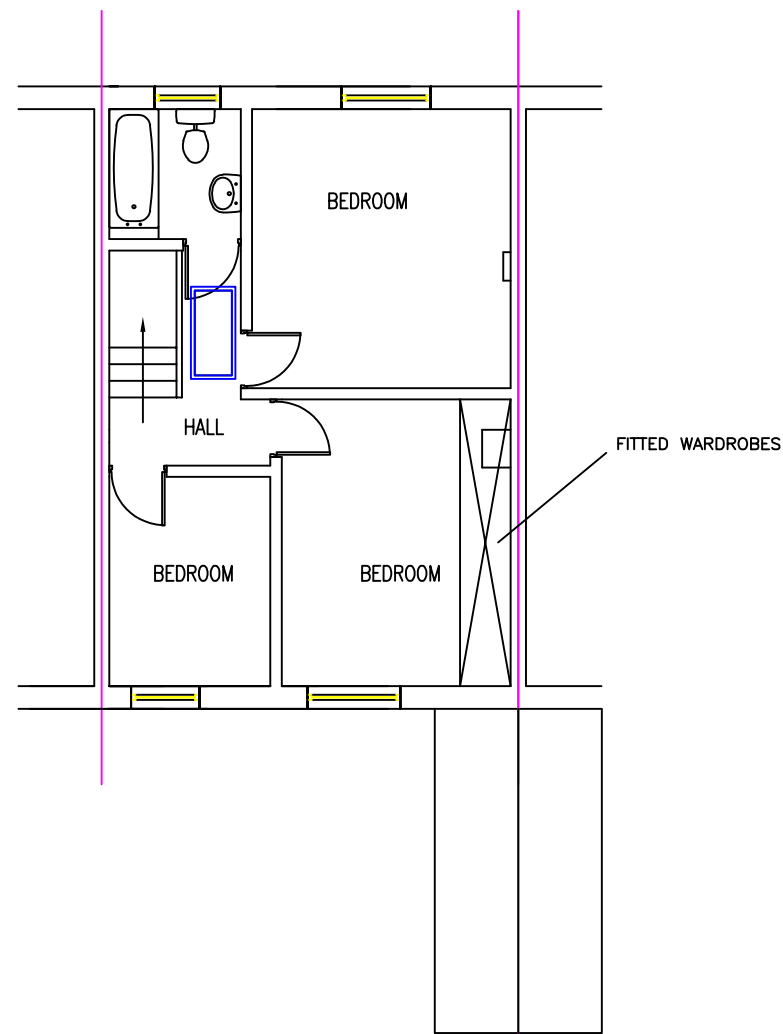


EXISTING FIRST FLOOR PLAN
SCALE 1:100

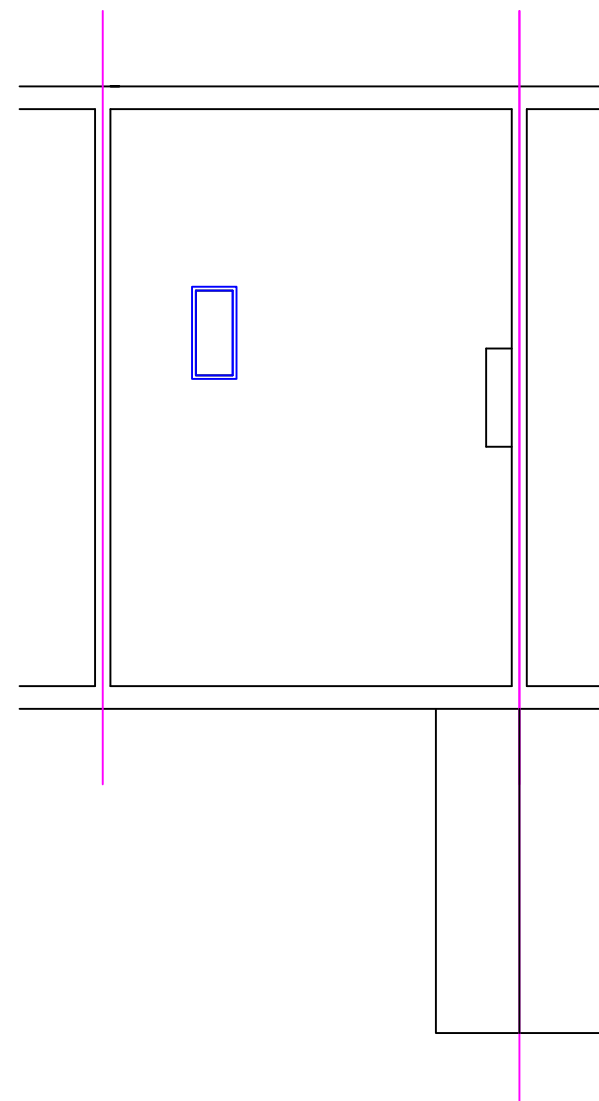

EXISTING LOFT FLOOR PLAN
SCALE 1:100

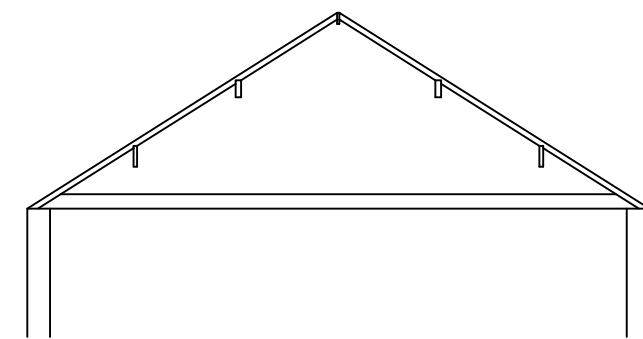

EXISTING CROSS-SECTION
THROUGH LOFT
SCALE 1:100

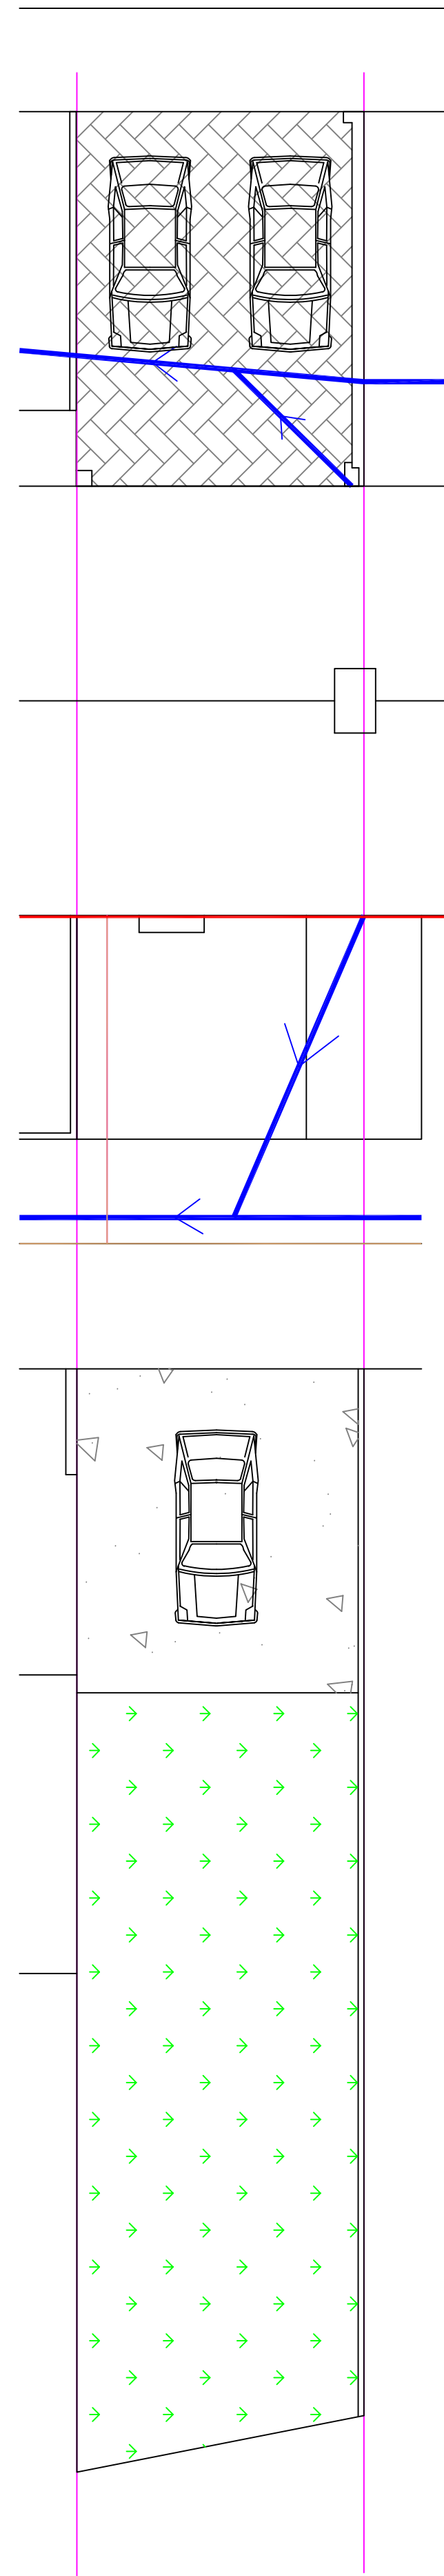


EXISTING SITE PLAN
SCALE 1:100

- ASSUMED ELECTRICITY FEED TO PROPERTY
— ASSUMED ROUTE OF GAS MAIN
— EXISTING YORKSHIRE WATER SEWERS
□ GULLEYS

NOTE – THIS DRAWING IS FOR PLANNING PURPOSES ONLY – FURTHER DETAILED DRAWINGS WILL BE REQUIRED AS PART OF A BUILDING REGULATIONS APPLICATION.

NOTE – DO NOT SCALE OFF DRAWING. DIMENSIONS TO BE CONFIRMED ON SITE
ALL DIMENSIONS IN MM

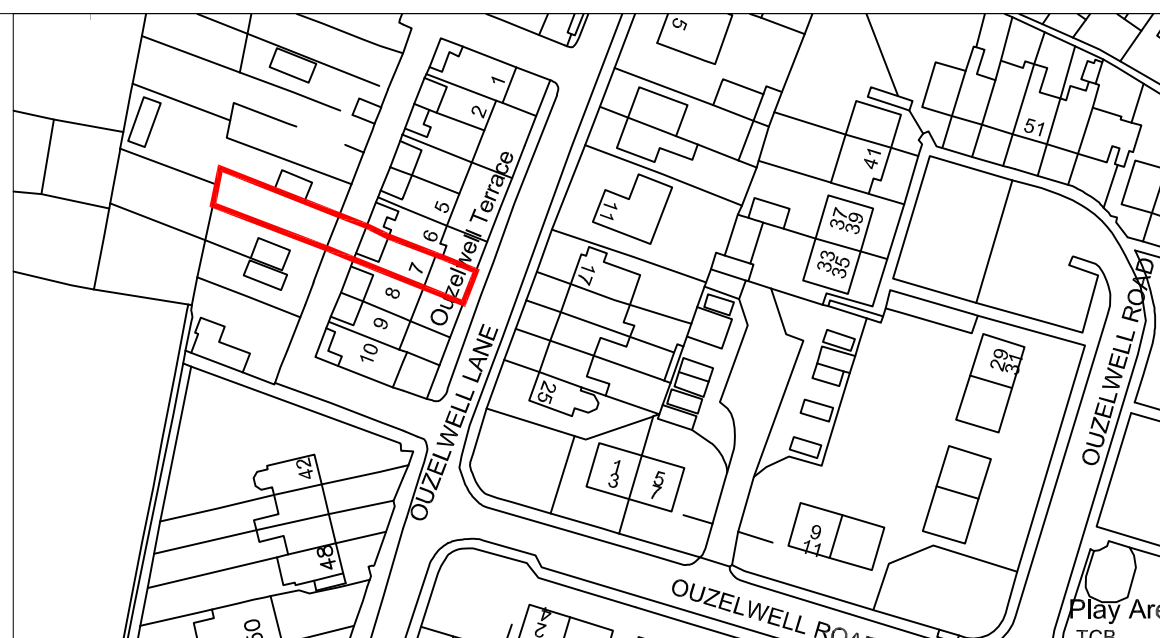

SITE LOCATION PLAN
SCALE 1:1250

Revisions		Planning Application for:	
Date	Jun 2024	Rear Extension and Front Porch 7 Ouzelwell Terrace, Thornhill Lees, Dews.	
		Drawing Title:	
		Existing Plans and Elevations	
		Drawing No:	Rev
		S01	
		Scale: As shown	Paper Size: A1