




south elevation

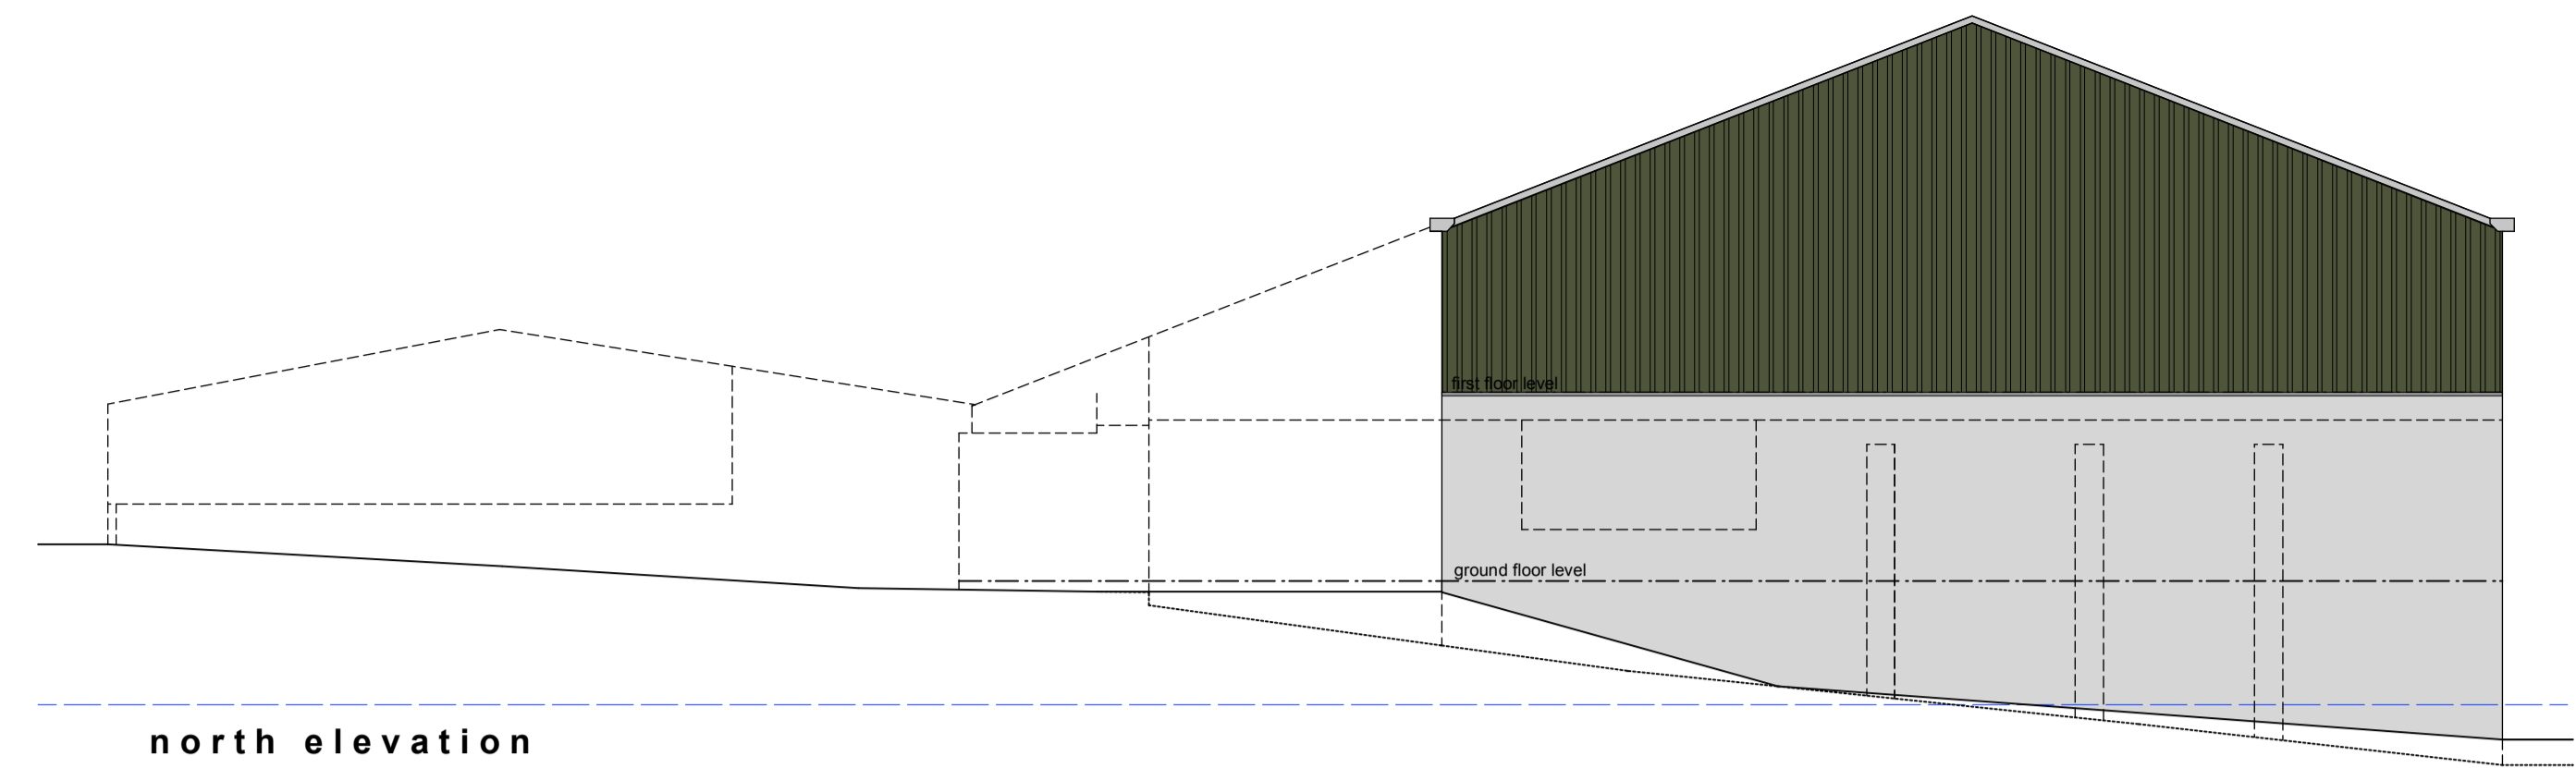

north elevation

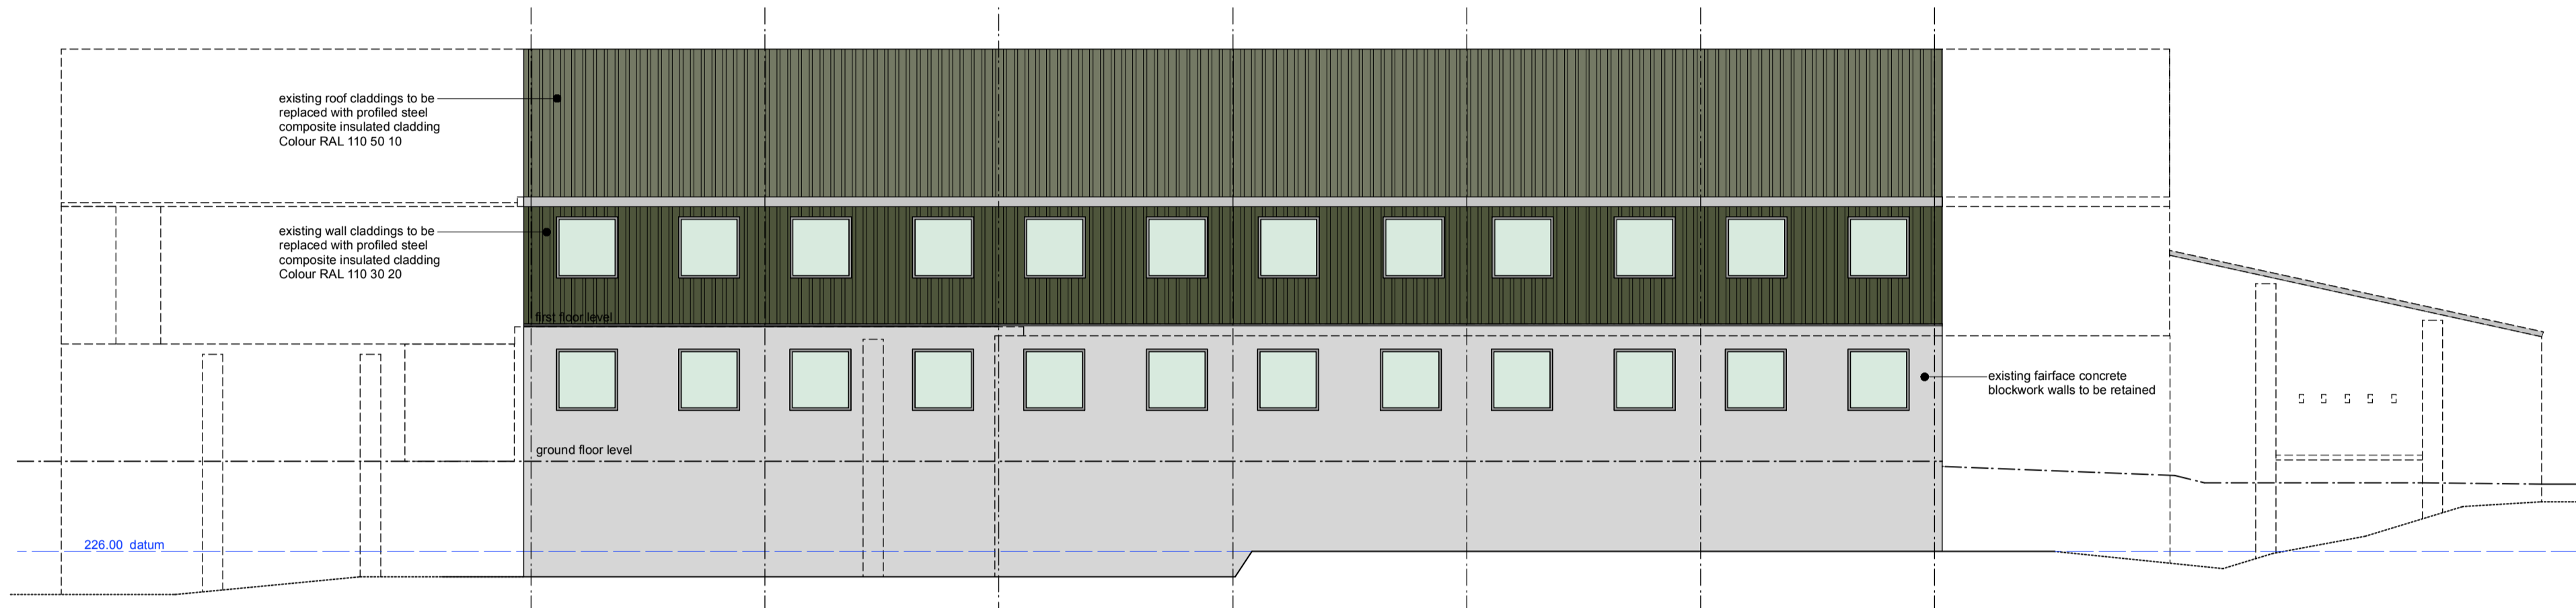


west elevation

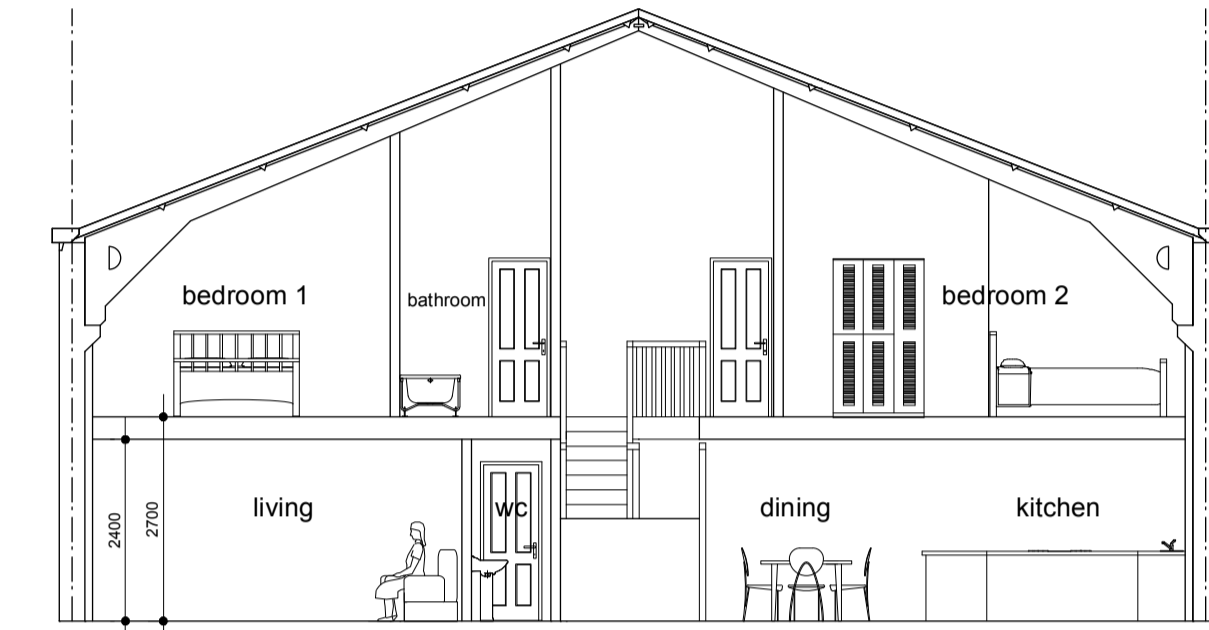


proposed section




east elevation

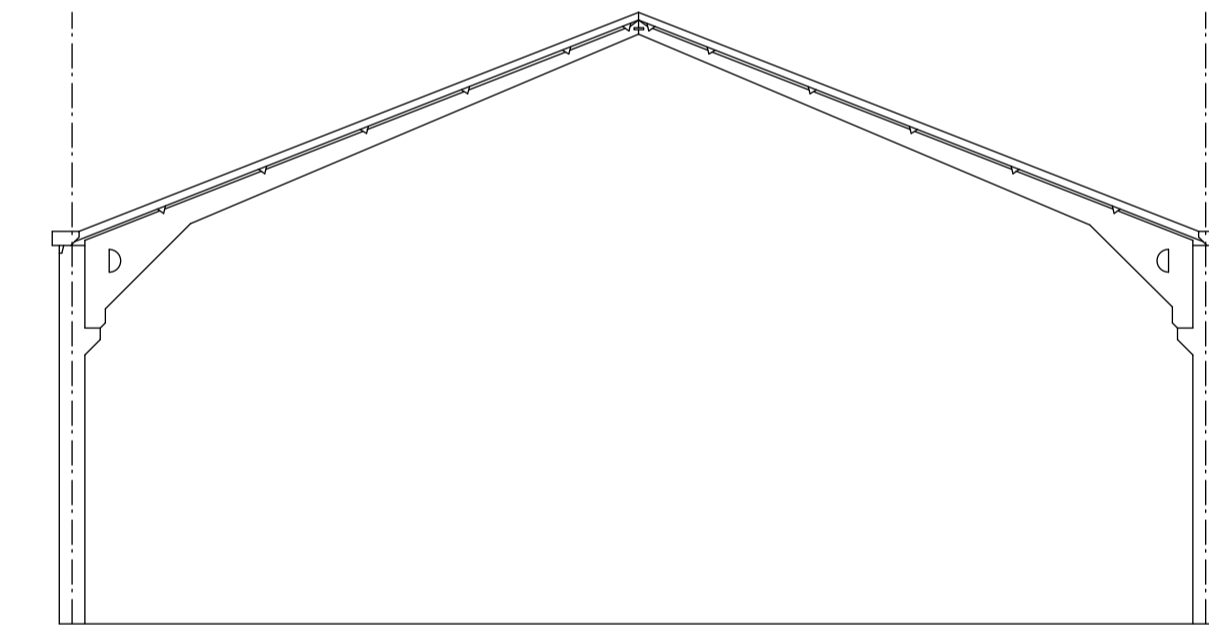

existing section

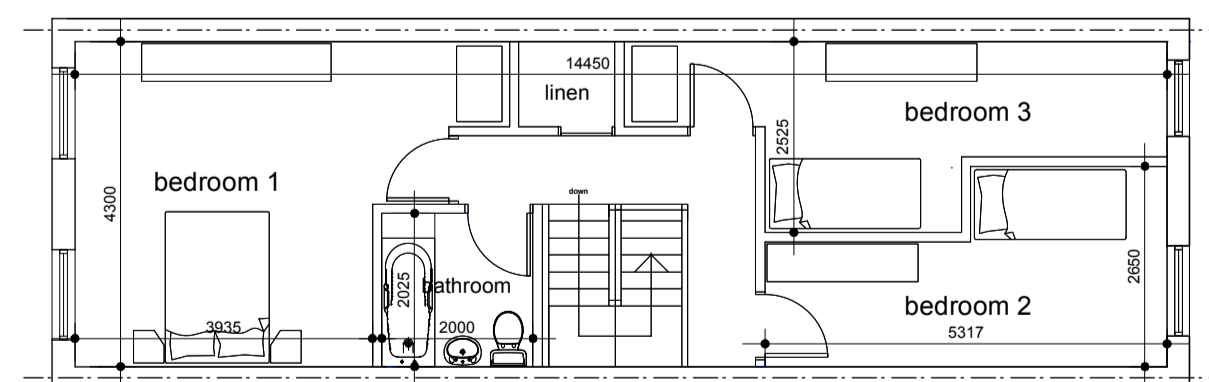

first floor plan

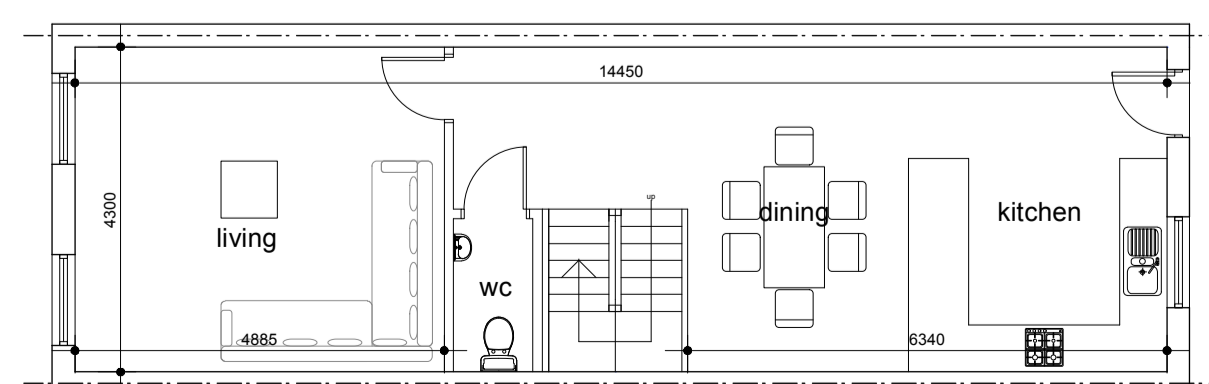

ground floor plan

This drawing has been prepared specifically for the purpose of obtaining Planning Permission and/or Building Regulation Approval. Its suitability for other purposes, without supplementary details and specifications cannot be guaranteed. The Permissions and/or Approvals are beyond the Architects control, and no guarantee that such will be granted is given or to be inferred by reason of the preparation of this drawing. Only figured dimensions are to be used. All dimensions to be checked on site. This drawing together with the design is the property and copyright of the Architect and must not be reproduced without prior written permission.

rev	description	date	drawn	approved
P01	Drawing originated	26.10.24	AS	AS



project Proposals for conversion of existing barn to dwellings
at Beaconsfield Farm, Paul Lane, Flockton Moor Wakefield, WF4 4BP
for David Haigh

title Class Q proposal - proposed elevations & floor plans
number 23069D-04-P01
scale 1:100
size A1