




south east elevation

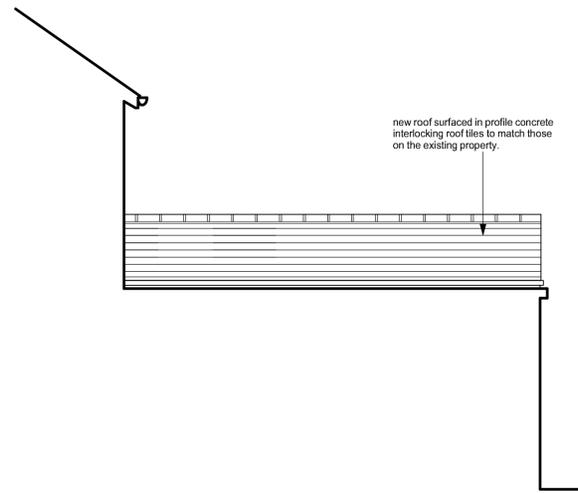

south west elevation
(through adjacent neighbours outbuilding roof)

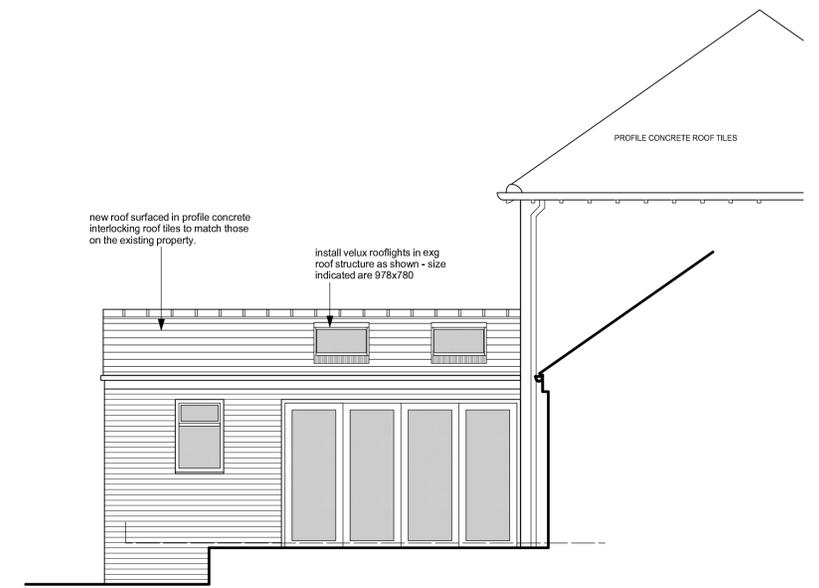


north east elevation

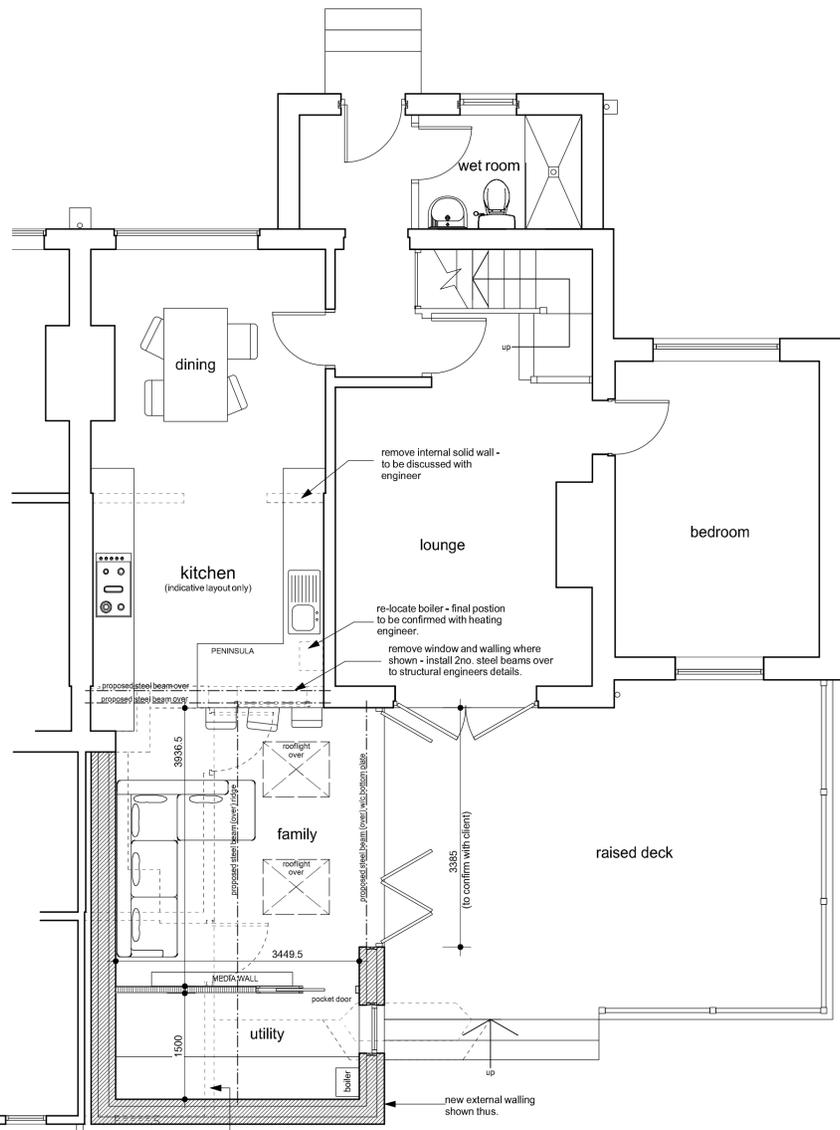


ground floor plan




south east elevation (as existing)

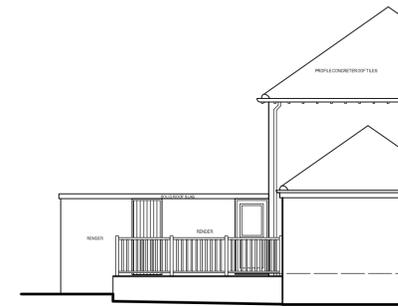


north east elevation (as existing)

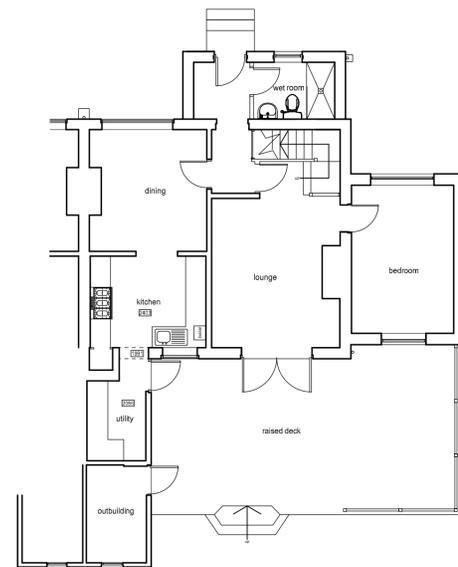

ground floor plan (as existing)

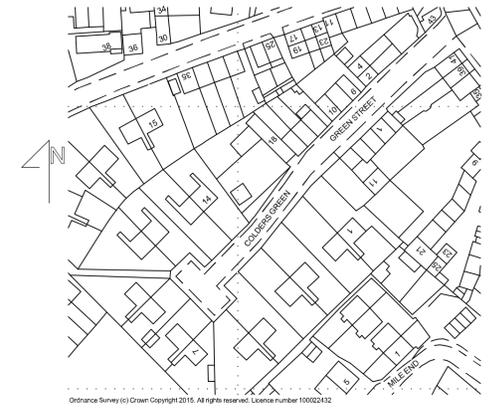

Location Plan - 1/1250

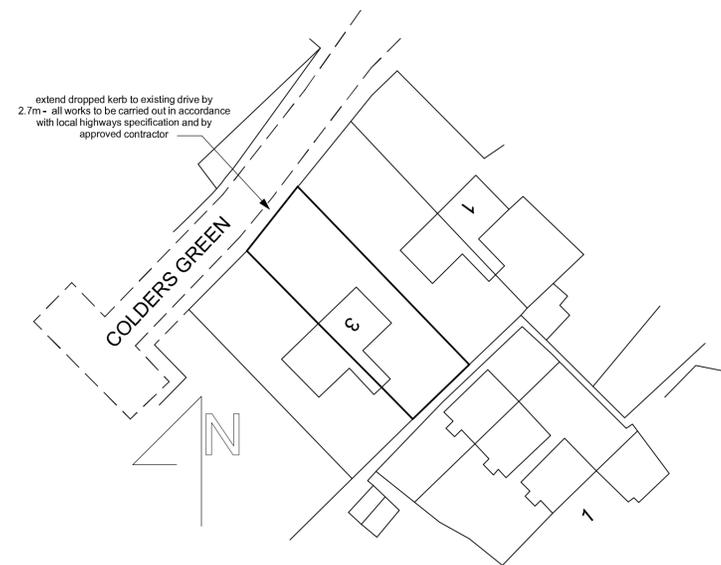

site plan 1-500

Notes:
This drawing has been prepared specifically for the purpose of Planning Permission (where appropriate) & Building Regulation Approval. Valley Properties accept no liability for errors or omissions. The drawing may be used for estimating purposes, but the Principal Contractor must cost fully from a site investigation. The Contractor is responsible for checking site dimensions, materials etc., and all building work, such work being checked by Building Control on site, as may be appropriate. Valley Properties disclaim any liability for works carried out.

Revisions:
Rev. A (13-02-2025) - S.W elevation added.
Rev. B
Rev. C
Rev. D
Rev. E

VALLEY PROPERTIES
ARCHITECTURAL DESIGN SERVICES
7 Holmfirth Road
Meltham
Holmfirth HD9 4AA
Tel: 01484 854100 Mob: 07769736142
E-mail: vpproperties@tiscali.com

Client Details

Mr & Mrs Hughes

Project Title
Proposed demolition of outbuilding & erection of single storey rear extension at 3 Colders Green Meltham Holmfirth

Drawing Title
Planning Drawing

Scale: 1:50 & 1:100	Drawing Number 2025/004/04	Rev. A	Date Drawn Feb 2025	Drawn By Andrew Smith
------------------------	-------------------------------	-----------	------------------------	--------------------------