




**NORTH ELEVATION (FRONT)**  
Facing car park

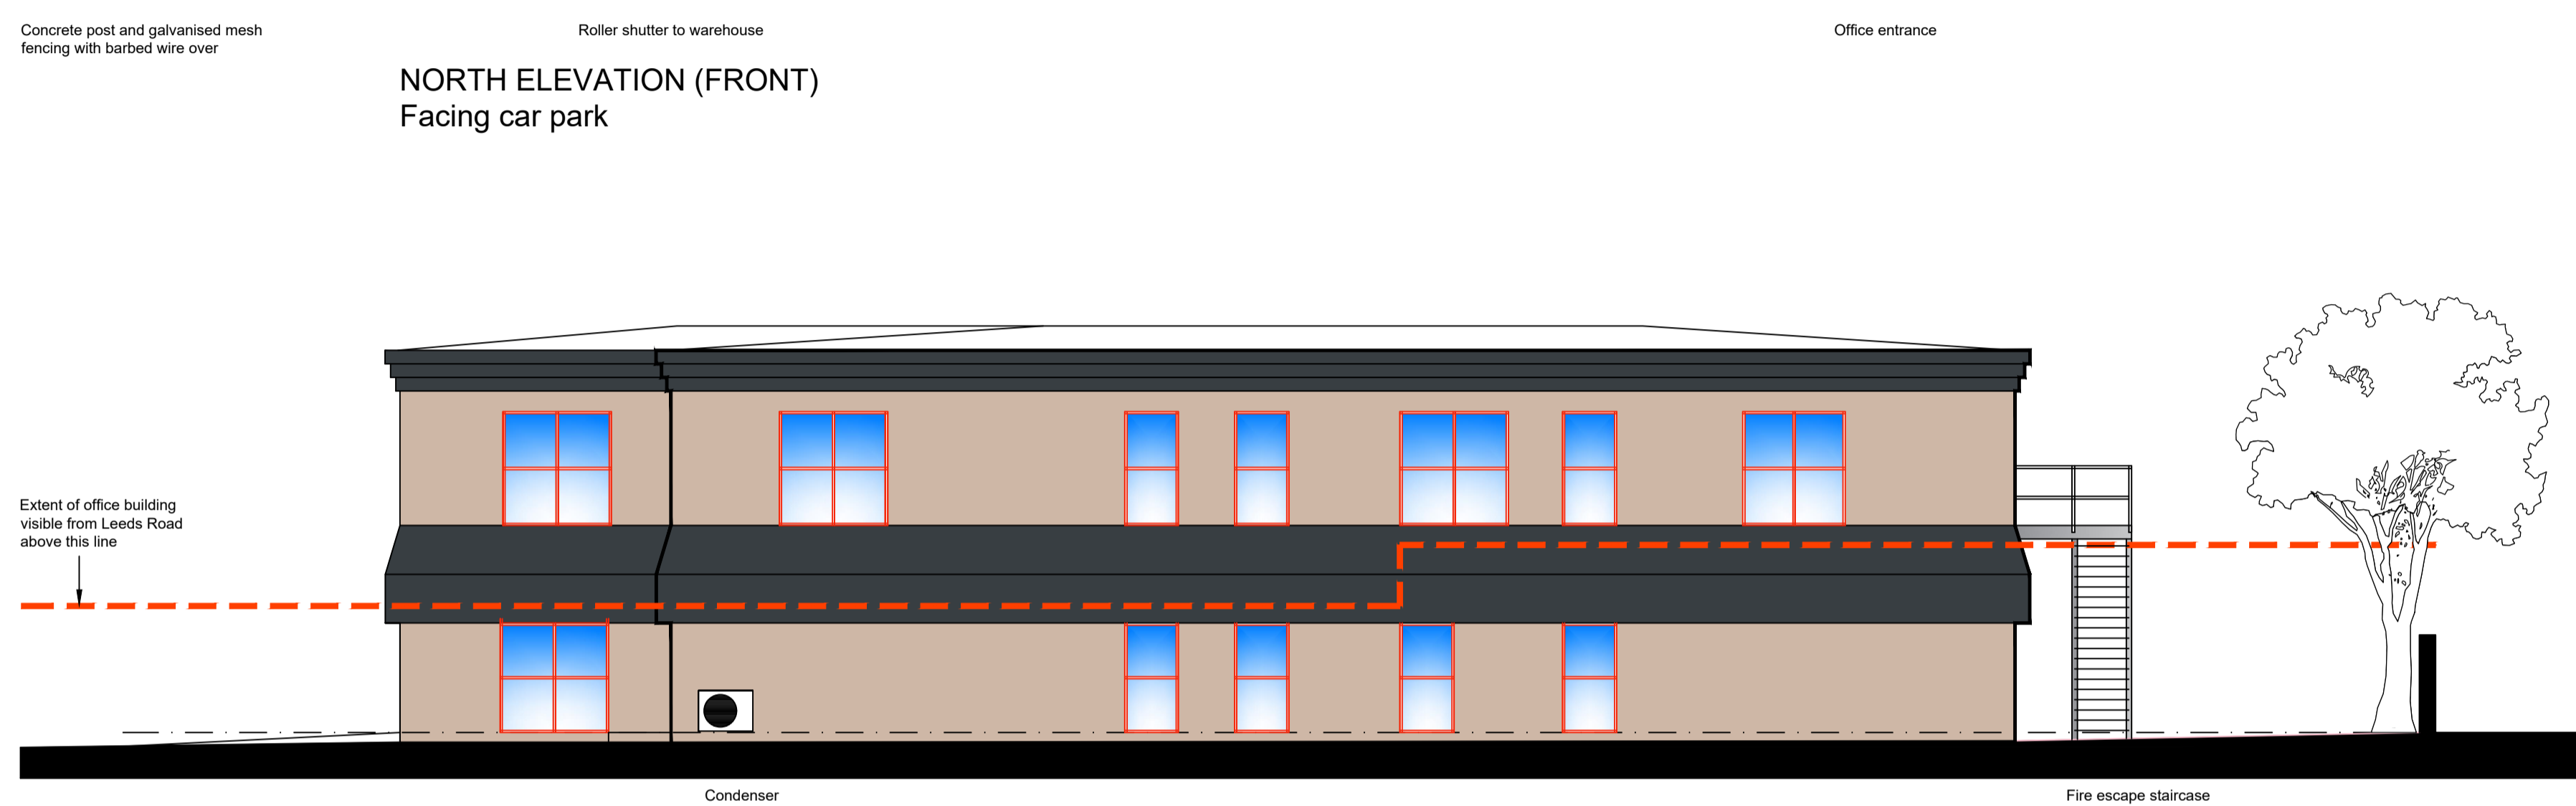


**EAST ELEVATION (SIDE)**  
Viewed from Leeds Road

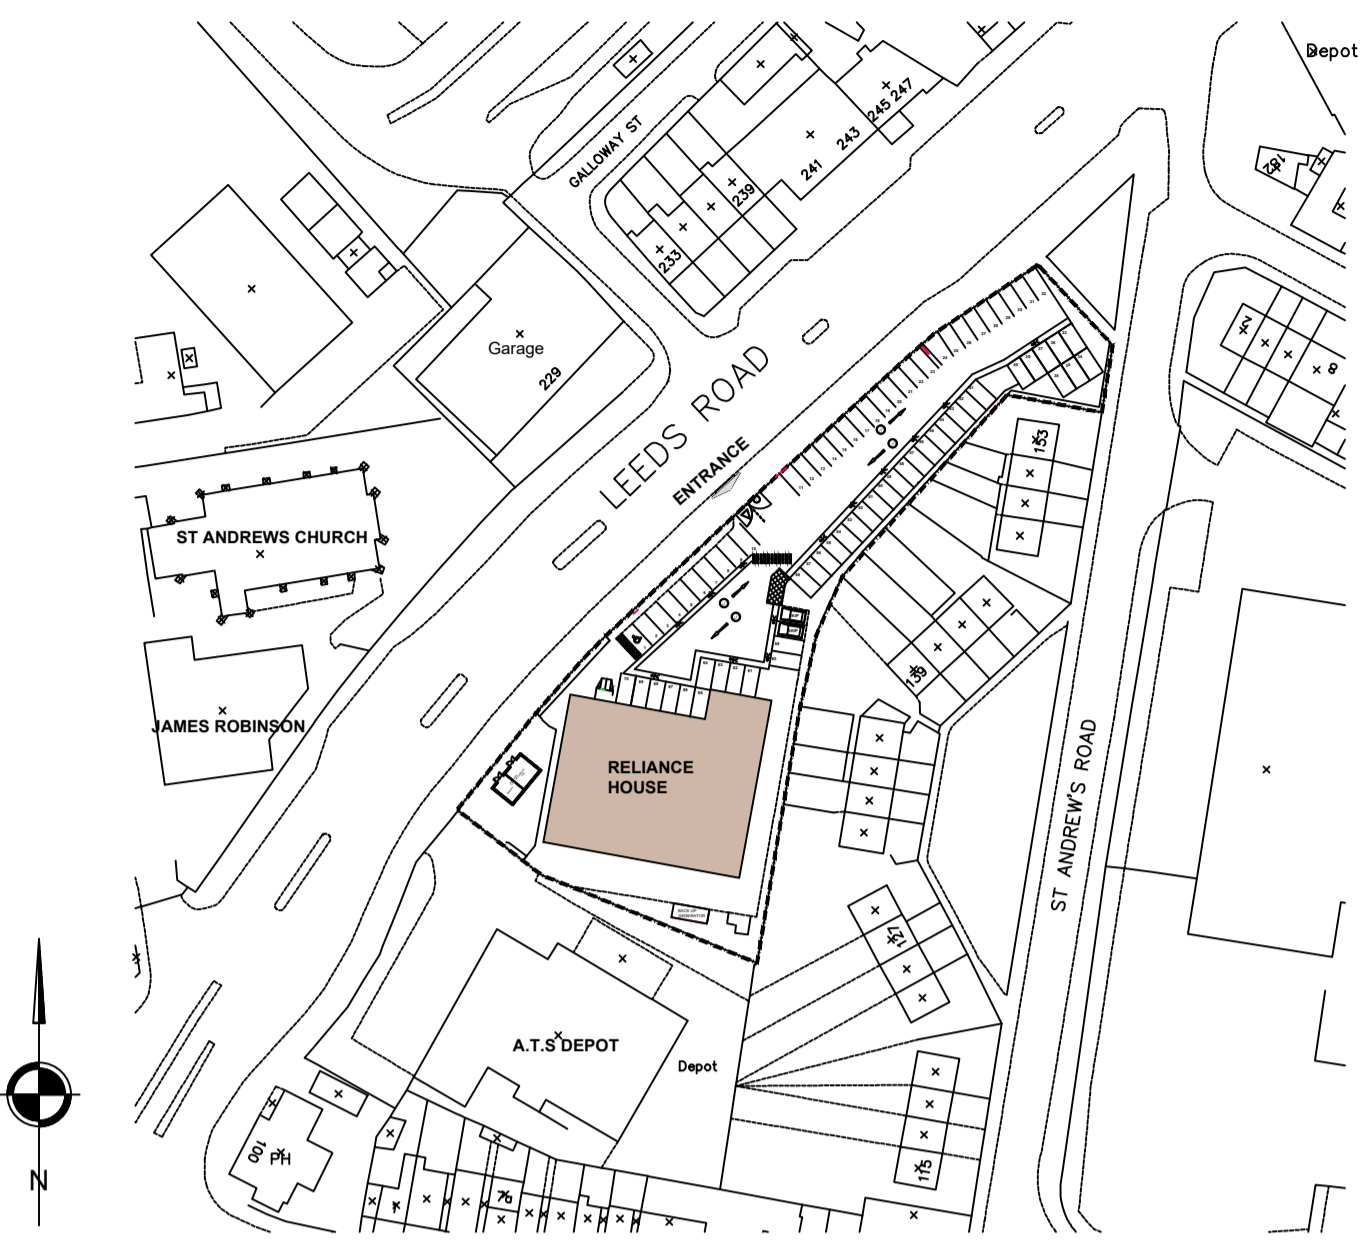

**BLOCKPLAN 1 ; 1250**

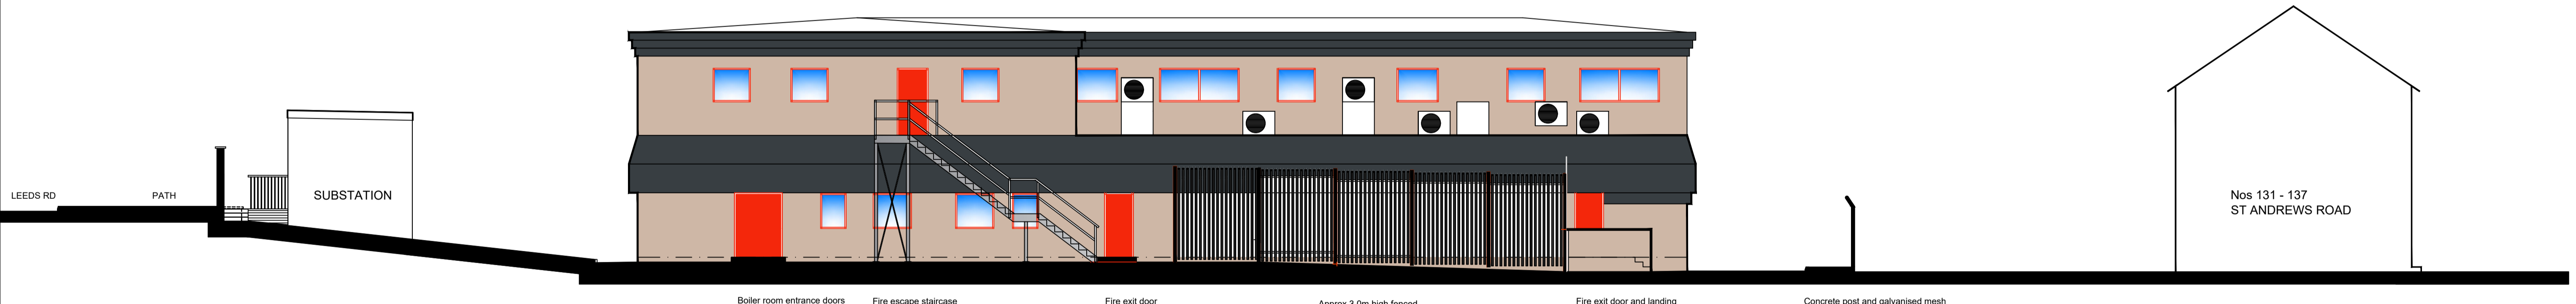

**SOUTH ELEVATION (REAR)**  
Opposite ATS Tyres

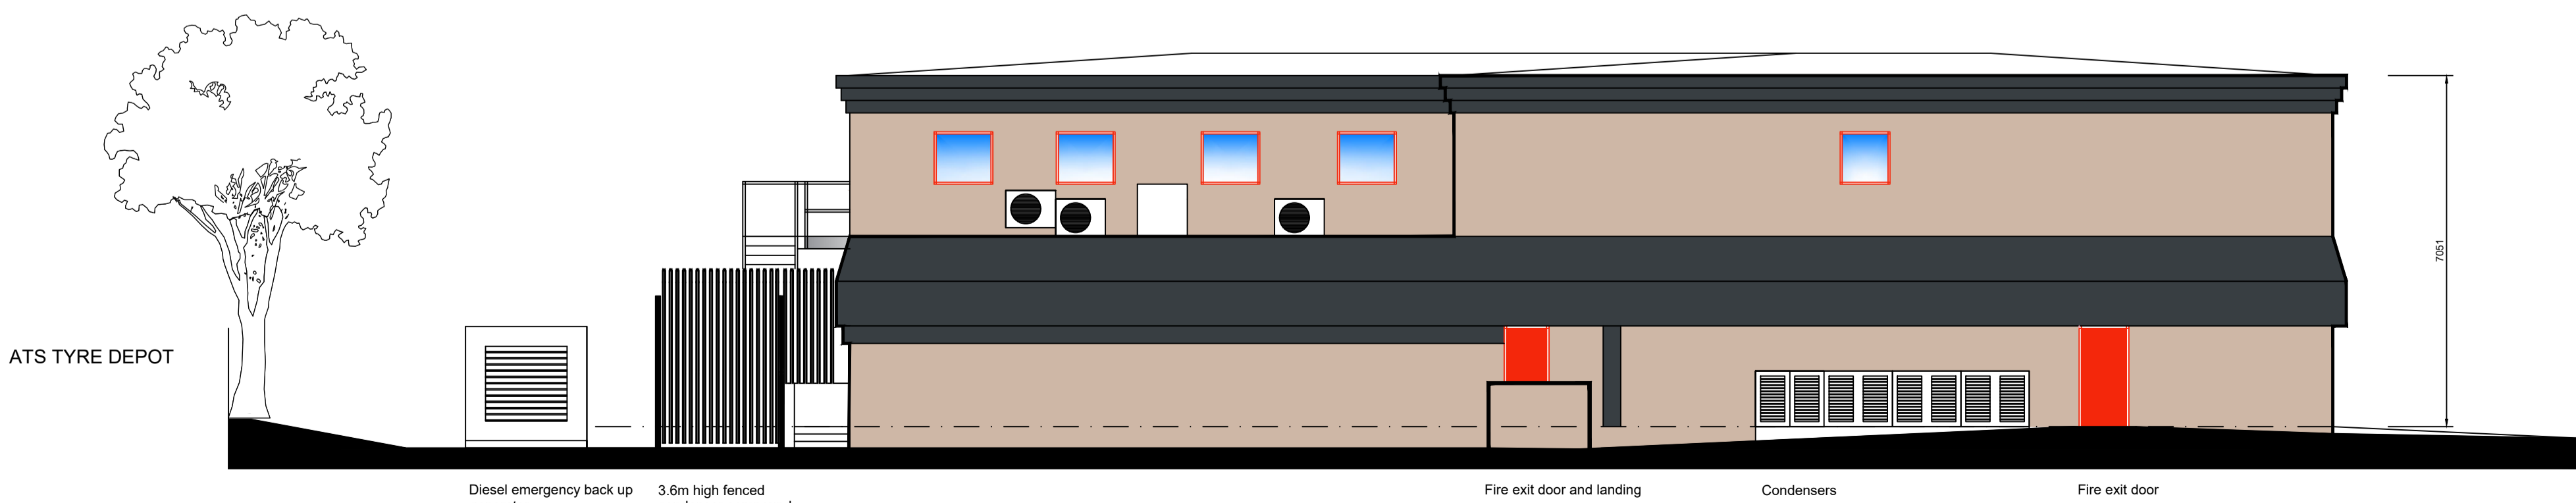

**WEST ELEVATION (SIDE)**  
Facing towards St Andrews Road



STARK Building Materials UK Limited  
Development Team, 1<sup>st</sup> Floor, Parkview House,  
Woodvale Road,  
Brighouse, HD6 4AB

**EXISTING ELEVATIONS**

**RELIANCE HOUSE  
HUDDERSFIELD**

BRANCH:	HUDDERSFIELD
	RELIANCE HOUSE
	LEEDS ROAD
	HUDDERSFIELD
BRANCH No:	---
DATE:	20-01-25
SCALE:	1:100@A1
DRAWN BY:	M.L.
DRAWING No:	HRH046

