


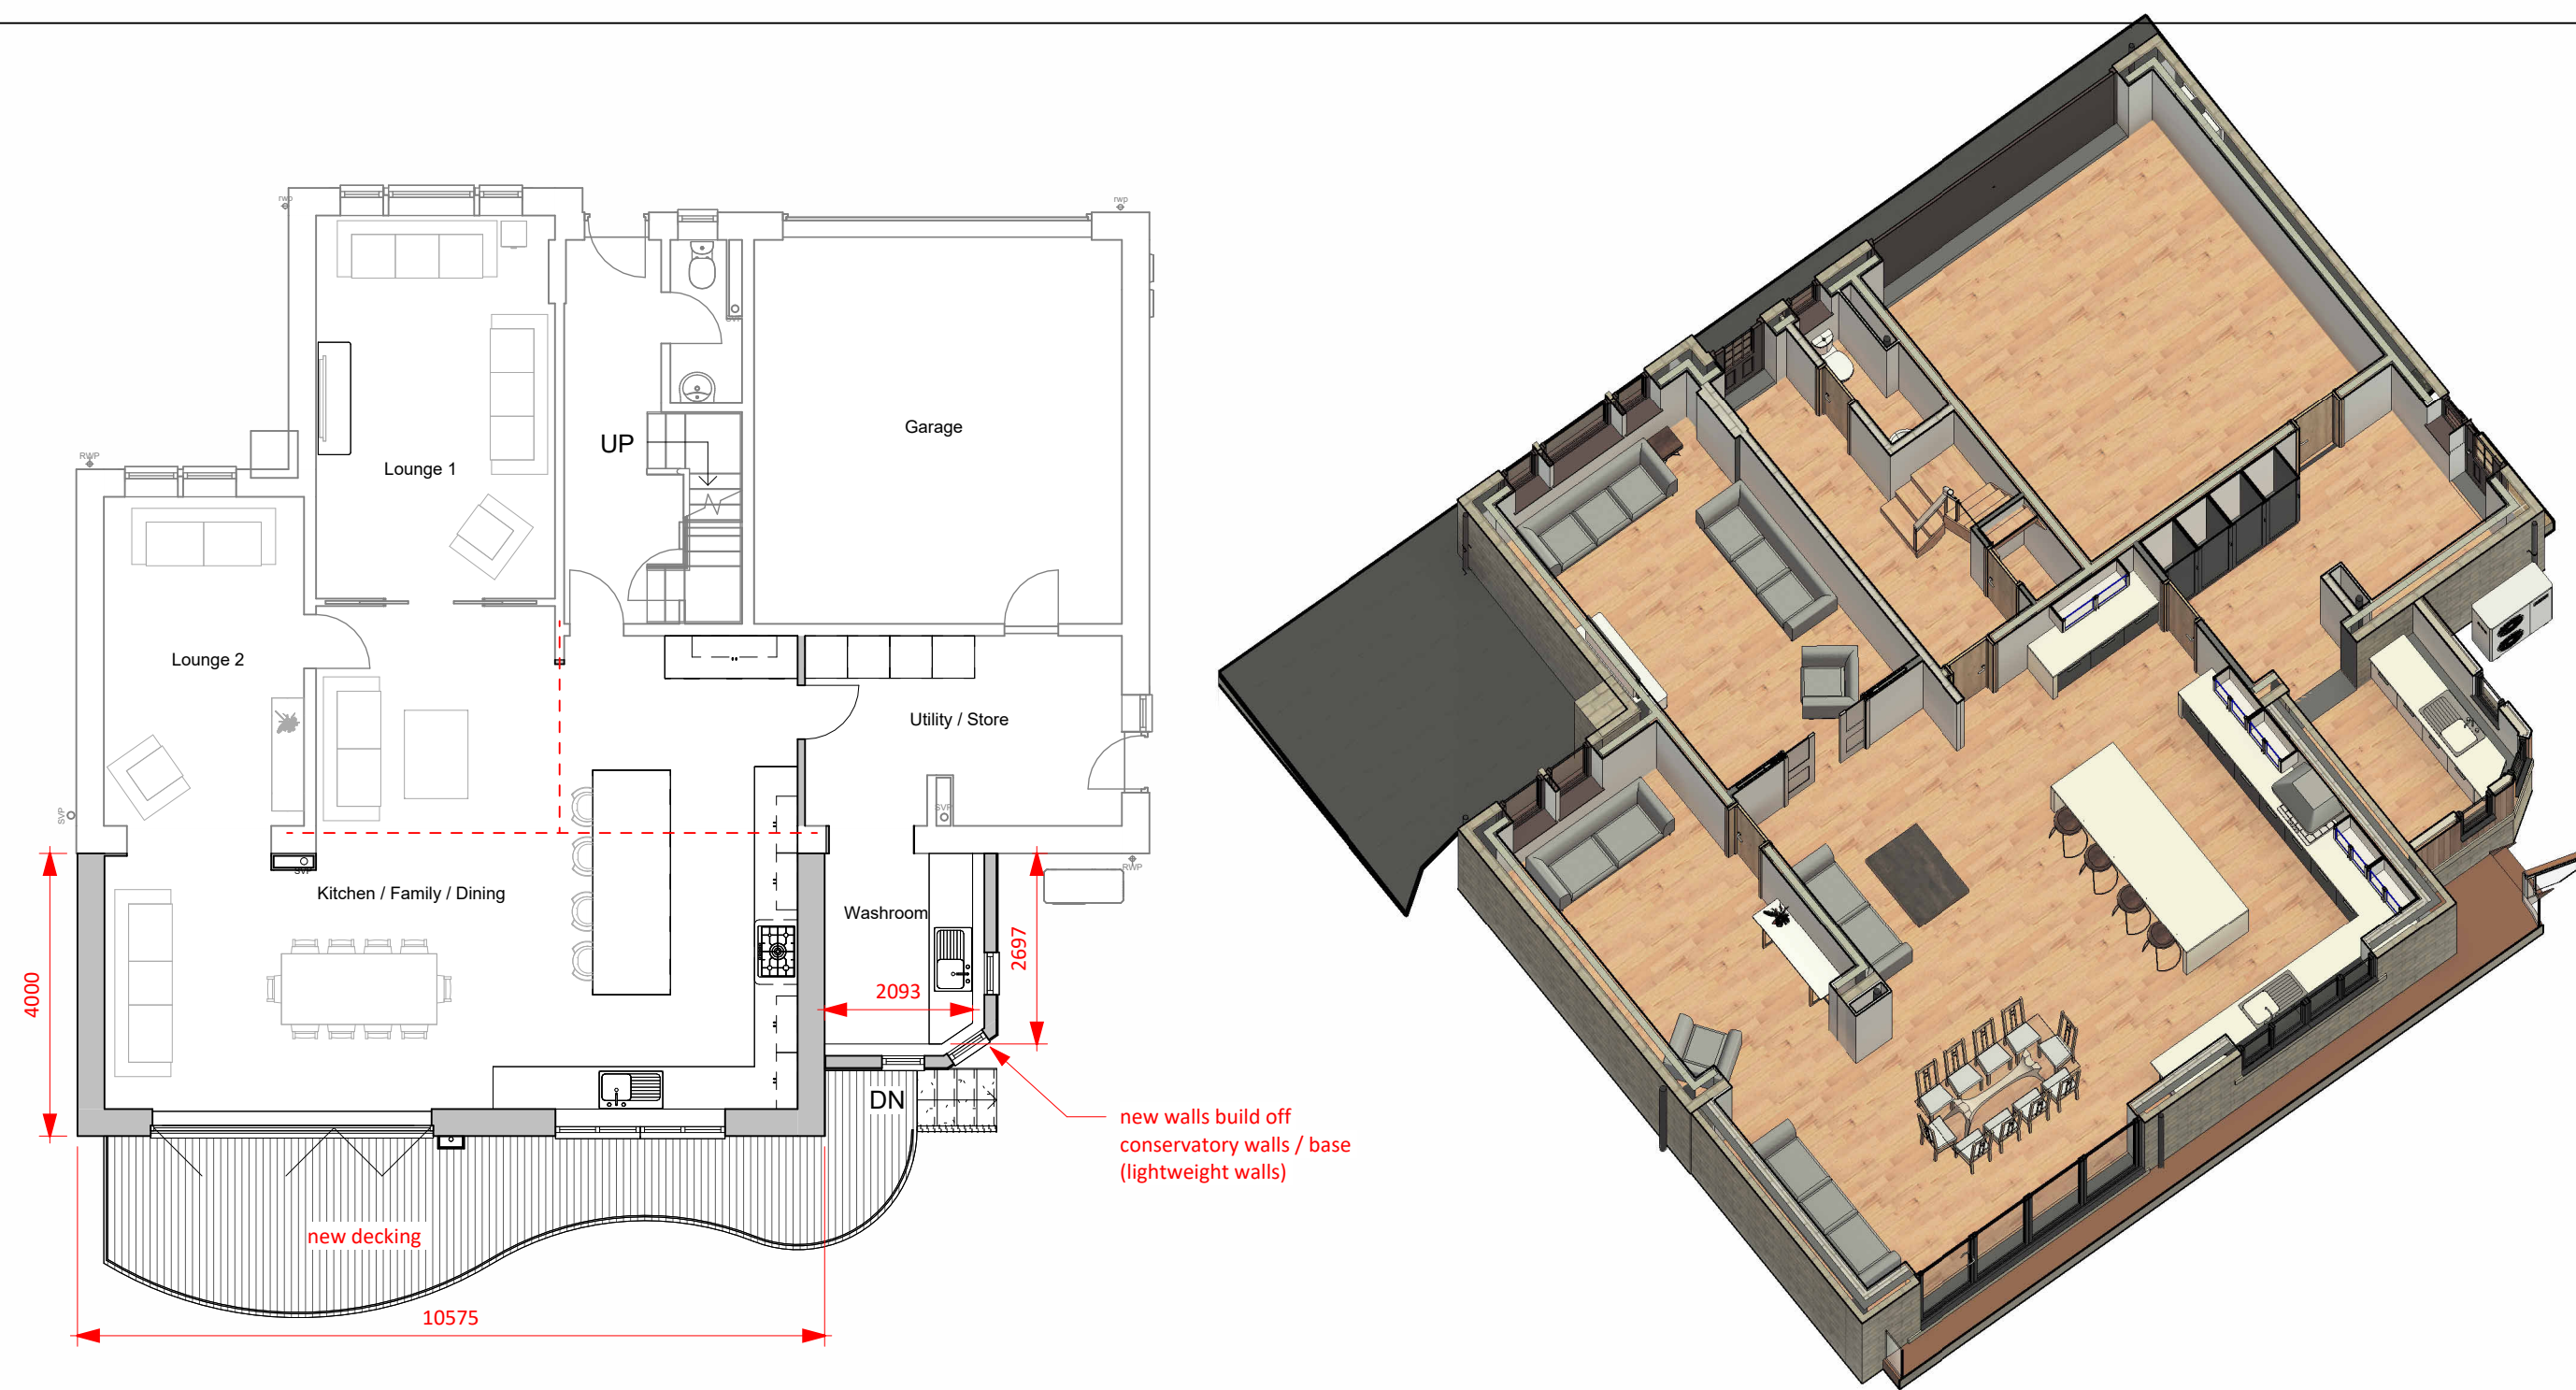

1 02b GF Proposed
1 : 100



CGI Kitchen 1




CGI Kitchen 2



CGI Dining 1



CGI Dining 2

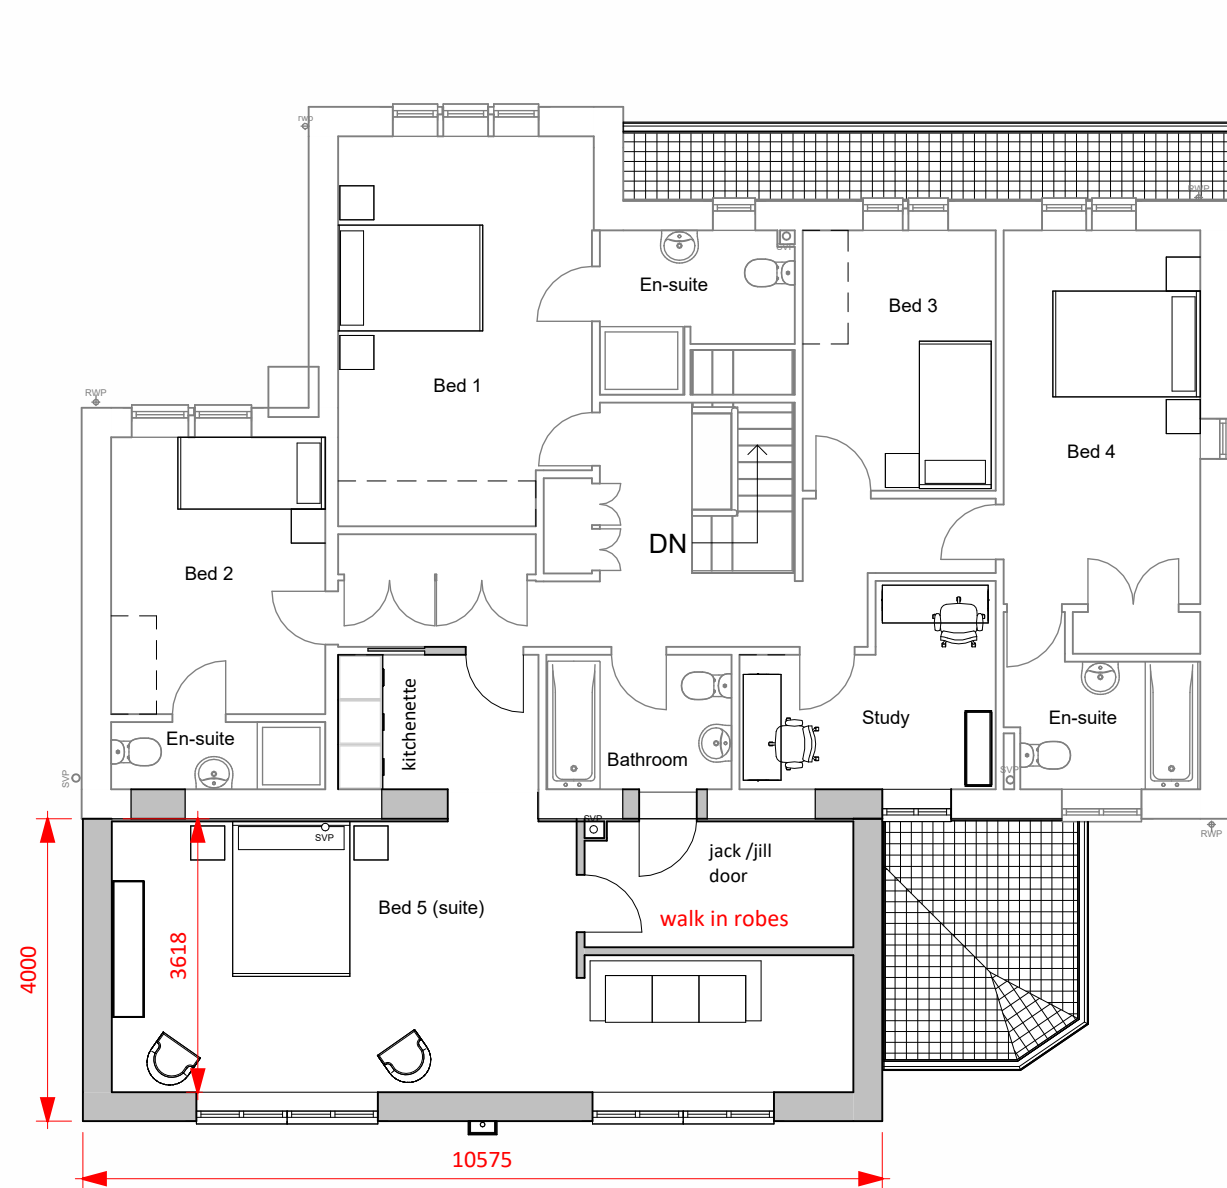

CGI Bedroom 5

8 03b FF Proposed
1 : 100

NOTES

- Do not scale from this drawing.
- Due the nature of the project (existing property) dimensions may vary on site to those shown.
- The contractor and any specialist designers are responsible for checking all dimensions, tolerances etc before works commence or any materials are ordered / manufactured
- Any discrepancies to be referred to the designer.
- Refer to structural engineers drawings for all structural elements. Structural elements denoted on this drawing are for information only.
- All dimensions are structural i.e. before plaster or other finishes unless stated otherwise
- This drawing is copyright of Stonehouse Architectural Ltd and must not be reproduced without authorisation.

STONEHOUSE & CO
ARCHITECTURAL DESIGN

Rev	Description	Date
1	outbuilding removed	30.04.25

CODE	SUITABILITY DESCRIPTION
STATUS	PURPOSE OF ISSUE

PROJECT

53 Hall Lee Fold

TITLE

Proposed Floor Plans

CLIENT

Mr & Mrs Mittal

DRAWN BY bl	CHECKED BY bl	DATE 01/24/25
SCALE (@ A1) 1 : 100		PROJECT NUMBER J25-005
DRAWING NUMBER A201		REV 1