




FRONT ELEVATION

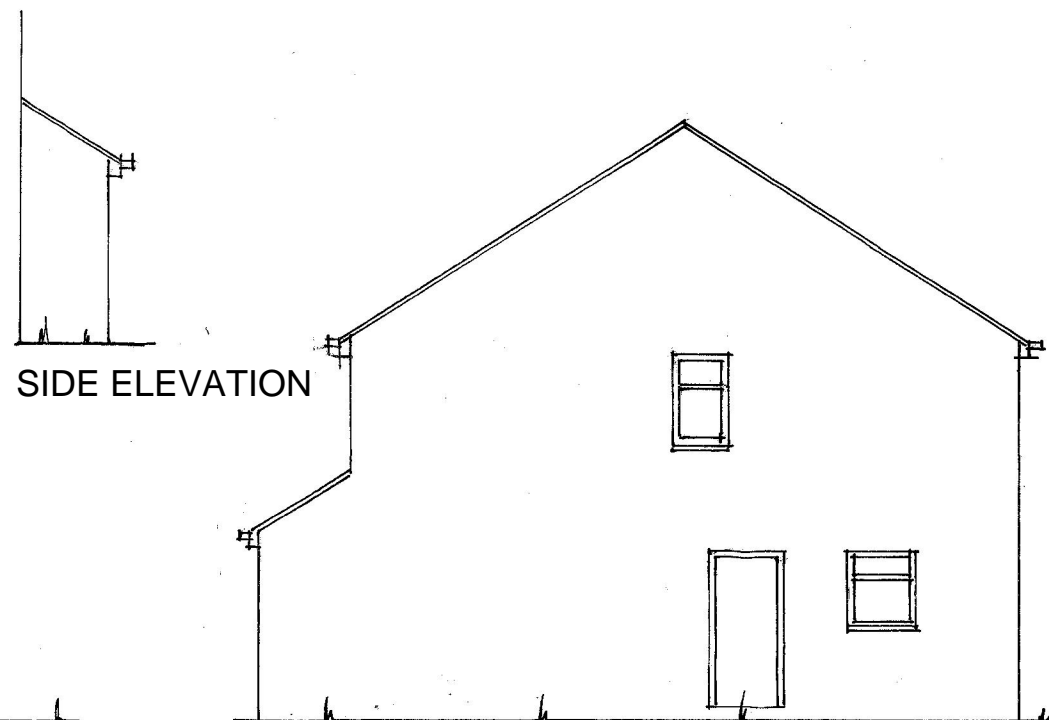


SIDE ELEVATION

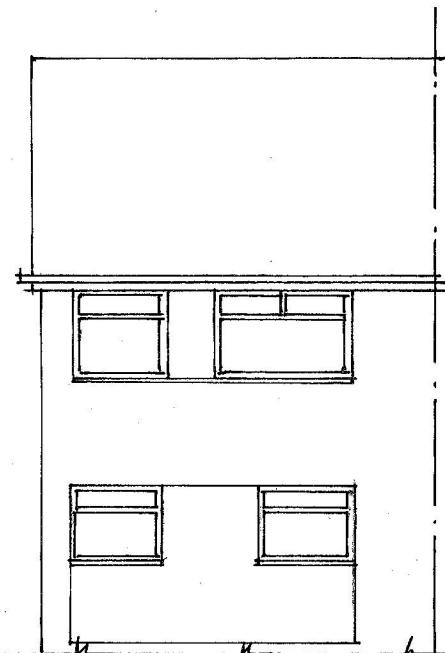


REAR ELEVATION

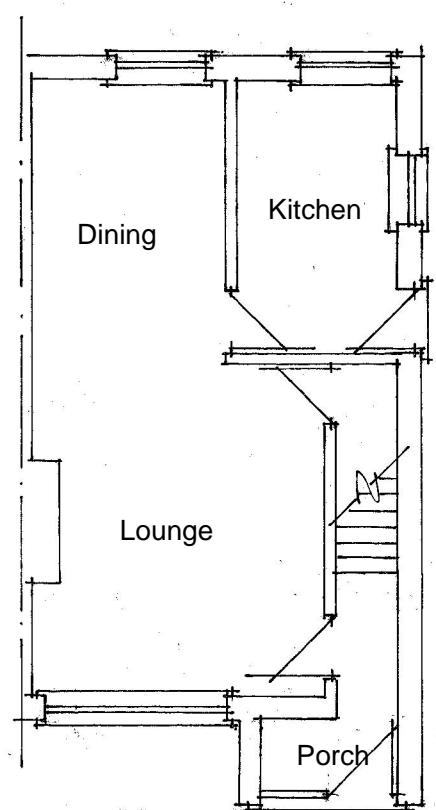

GROUND FLOOR LAYOUT

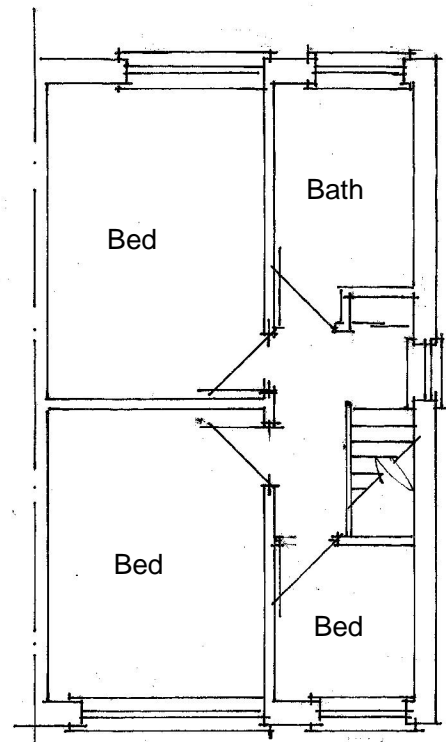

FIRST FLOOR LAYOUT

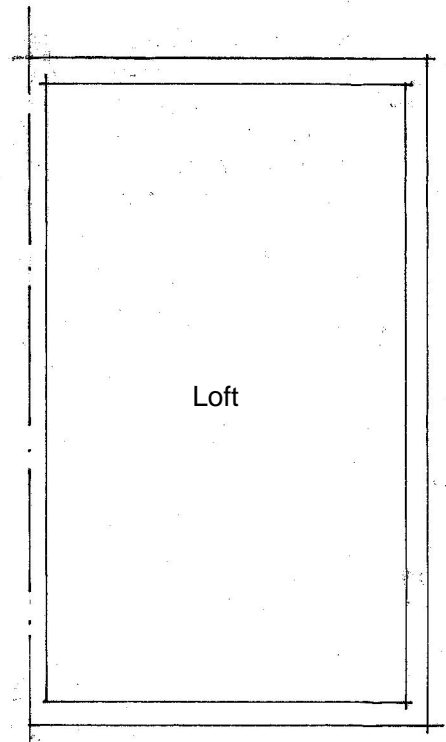

SECOND FLOOR LAYOUT

0m  
Scale Bar 1:100 @ A3  
5m

A. Edwards and C. Redgwick  
146 Quarry Road,  
Gomersal, BD19 4JB.

Job Title - Single Storey Wrap Around Extension and Front Dormers.

Drawing Title - Layouts and Elevations as Existing.

Date: Feb 2025      Scale 1:100 @ A3      Drg No: 146/25/01