


1000 1000  
1100 900 1100



FRONT ELEVATION

SIDE ELEVATION

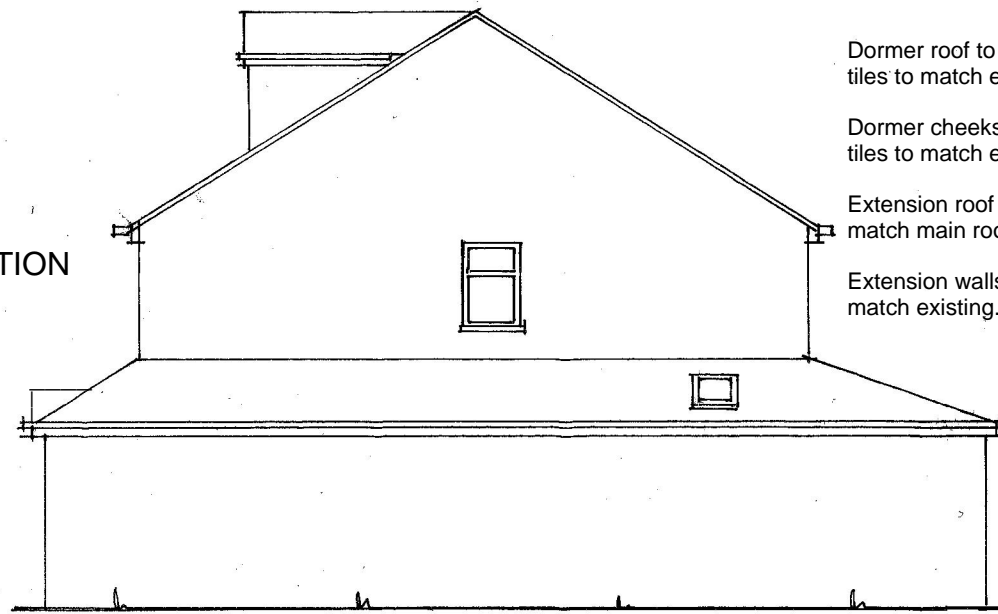


SIDE ELEVATION

Dormer roof to be flat conc tiles to match existing roof in colour.


Dormer cheeks to be hanging flat conc tiles to match existing in colour.

Extension roof to be conc tiles to match main roof.


Extension walls to be facing brick to match existing.

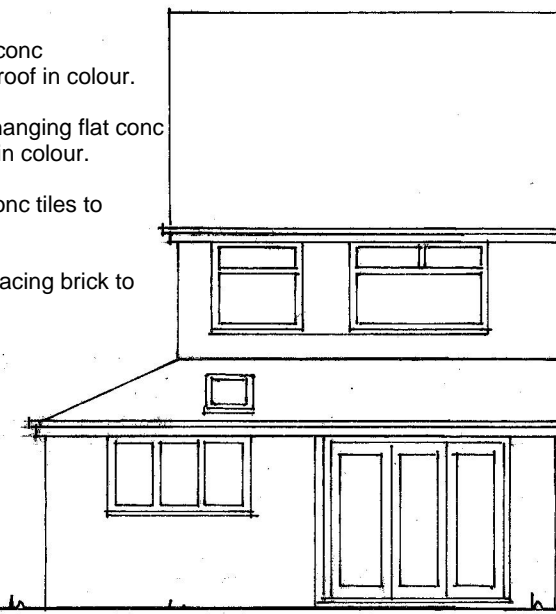


REAR ELEVATION

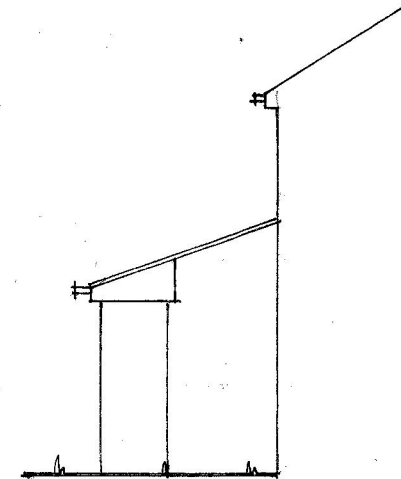


SIDE ELEVATION

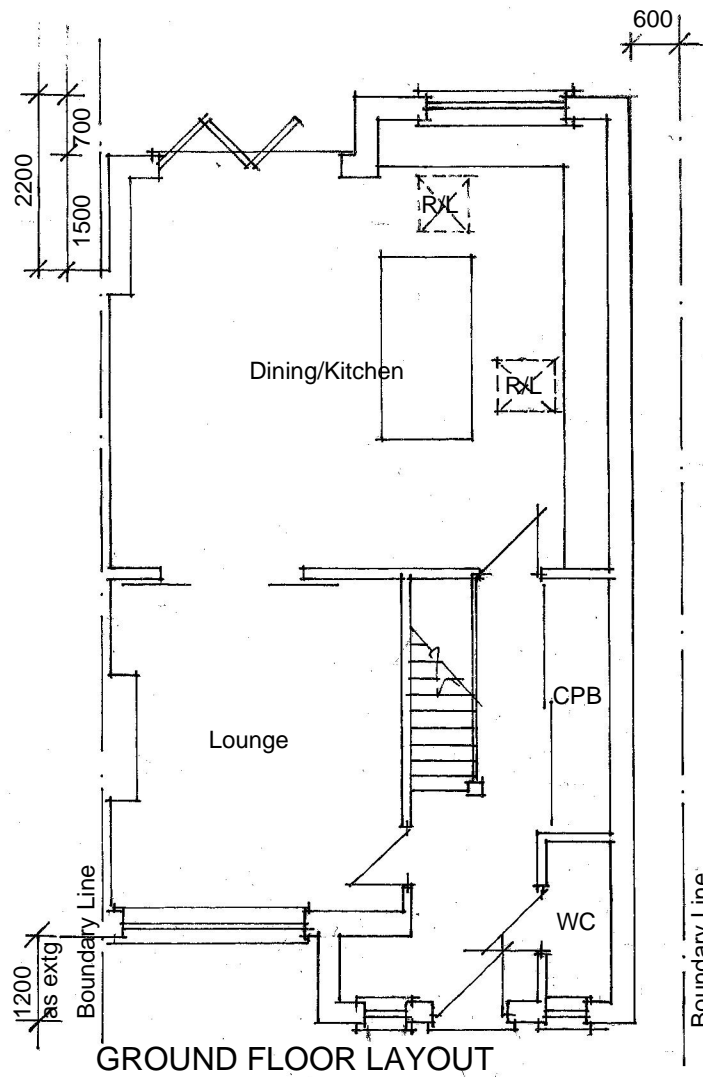

GROUND FLOOR LAYOUT

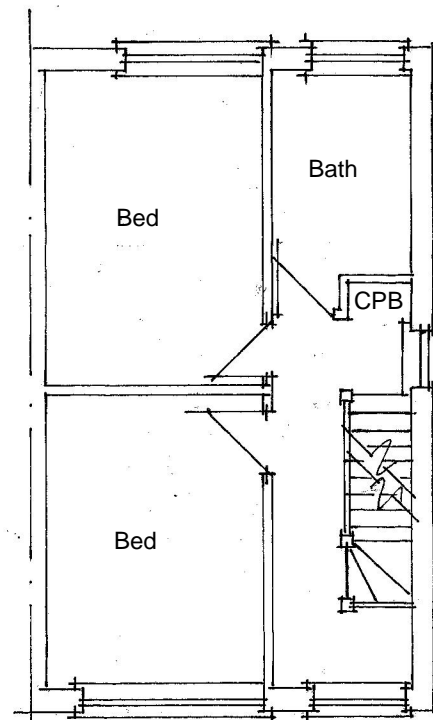

FIRST FLOOR LAYOUT

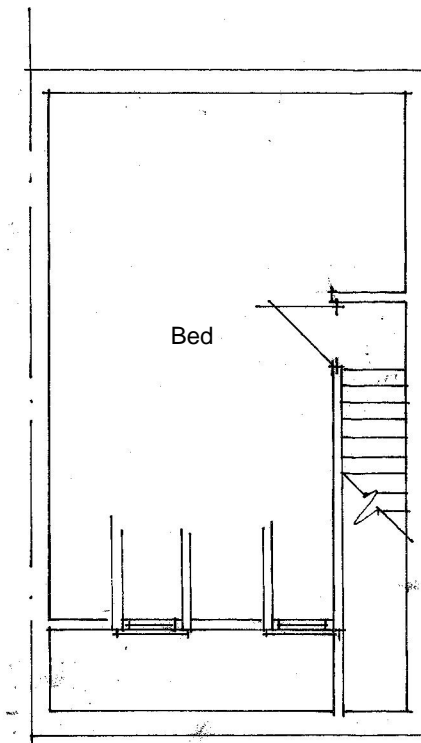

SECOND FLOOR LAYOUT

0m 5m  
Scale Bar 1:100

A. Edwards and C. Redgwick  
146 Quarry Road,  
Gomersal, BD19 4JB.

Job Title - Single Storey Wrap Around Extension and Front Dormers.

Drawing Title - Layouts and Elevations as Proposed.

Date: Feb 2025

Scale 1:100 @ A3

Drg No: 146/25/02