



Issue Purpose : Full Application		
Project	Proposed change of use of ground floor to one bedroom flat	Date 28-01-2025
		Scale 1:100 @ A3
Address	43 Daisy Hill, Dewsbury, WF13 1LH	Ex and pr Elevations
		D.N. 2025 - 43DH - 03


- KEY
1. RENDER WALLING
 2. UPVC GLAZED WINDOWS AND DOOR

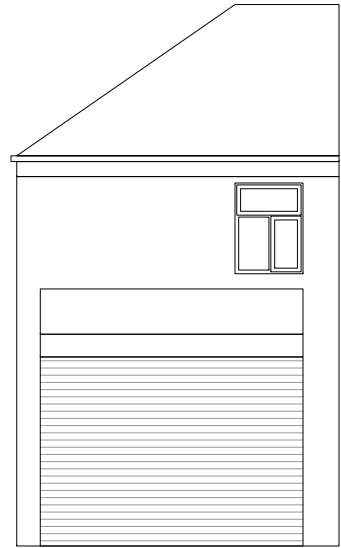


EXISTING FRONT ELEVATION

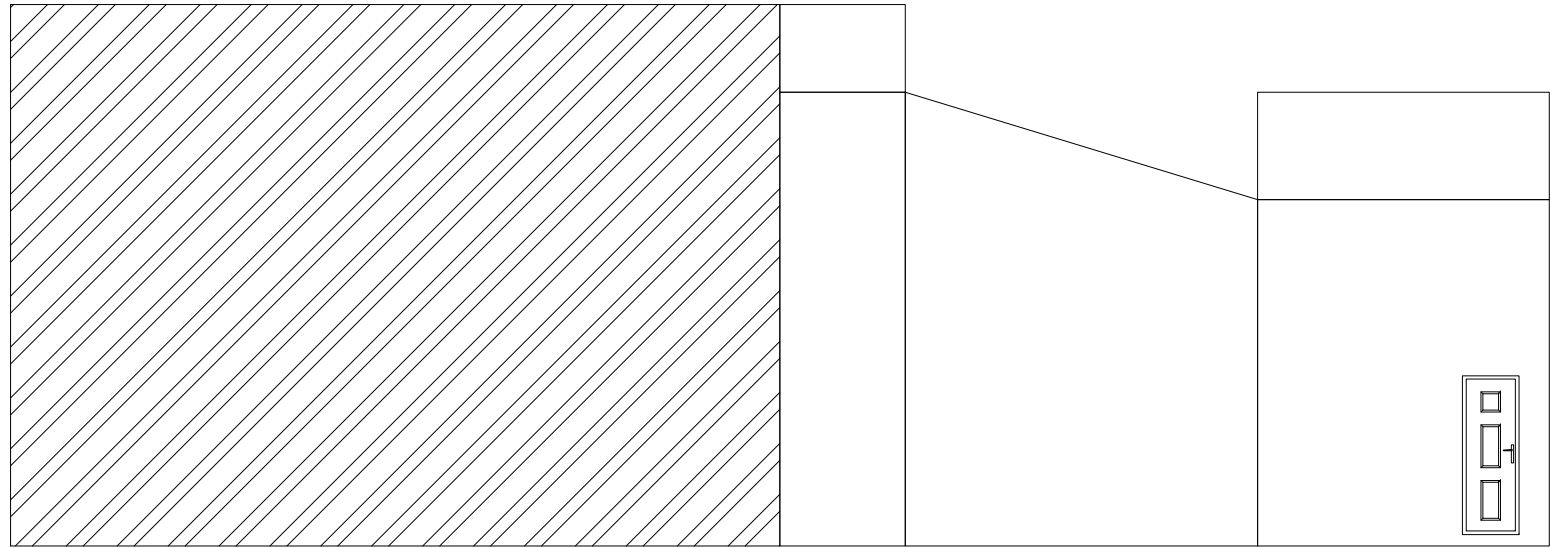

EXISTING SIDE ELEVATION

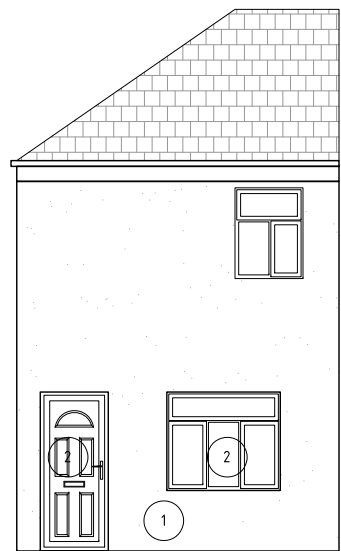

PROPOSED FRONT ELEVATION

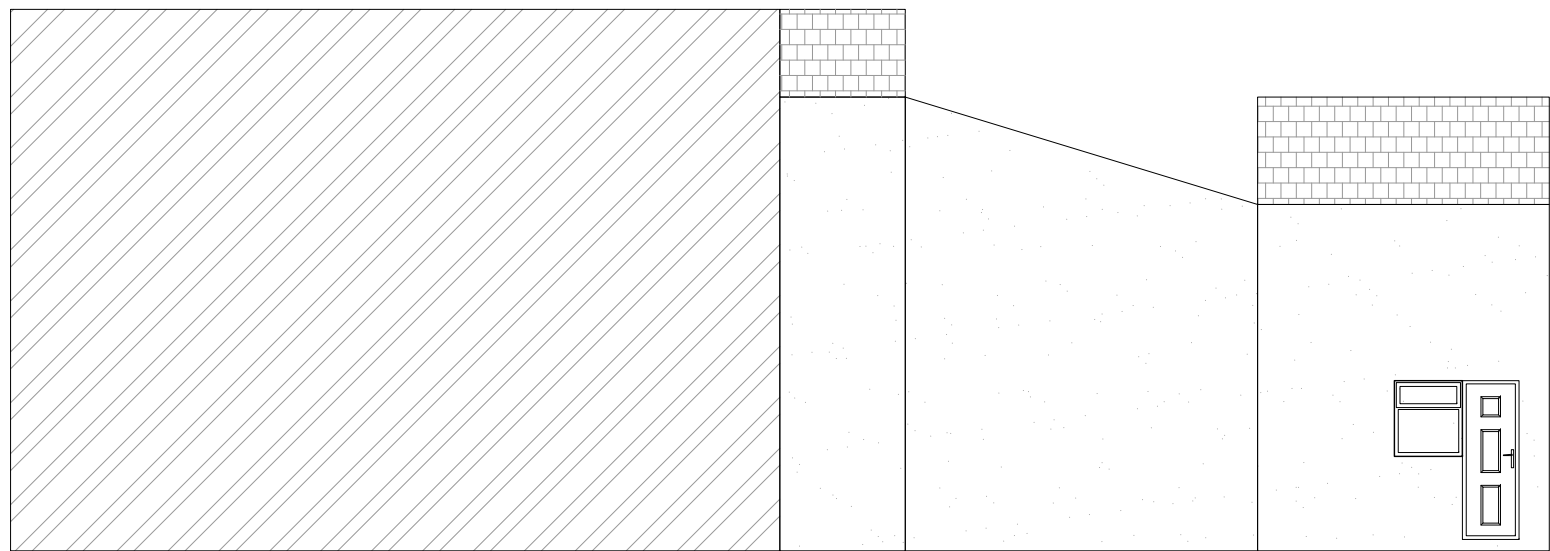

PROPOSED SIDE ELEVATION