

NOTES

This drawing has been prepared specifically for the purpose of obtaining Planning and or Building Regulations Approval. Its suitability for other purposes without additional supplementary details and specifications cannot be guaranteed.

All dimensions are to be checked on site, any discrepancies are to be reported to the designer before work commences. Use only figured dimensions.

All structural components shown are indicative only. Details / calculations of structural members are to be provided by the Structural Engineer.

This drawing is not to be copied or divulged to a third party without written permission.



Revisions	
P01 Preliminary Issue	14/10/24


Project:
Extensions and Alterations
at 3 High Ash Avenue
Clayton West, Huddersfield
HD8 9QJ
for Mr & Mrs Murphy.
Existing Elevations

Purpose of issue: PLANNING


Drawn	CD
Date	October 2024
Scales	1:100 @ A3
Drawing No.	24100 - 0102 - P01




Front Elevation

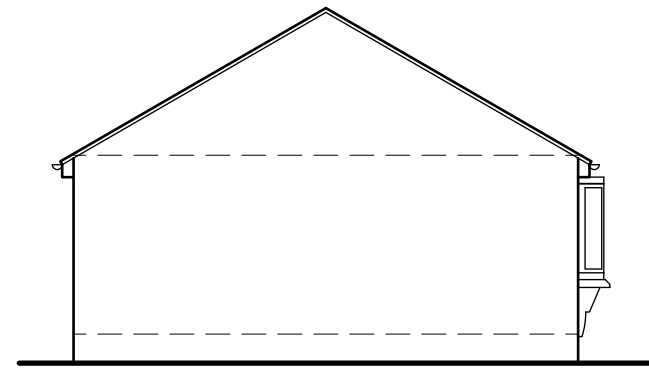

Side Elevation

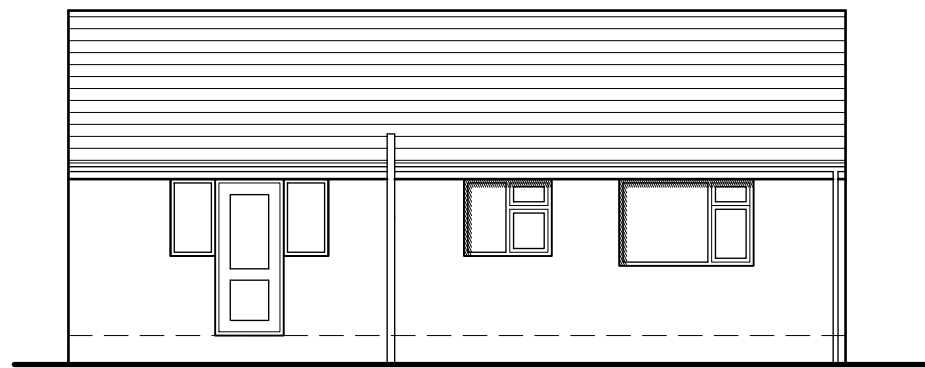

Rear Elevation

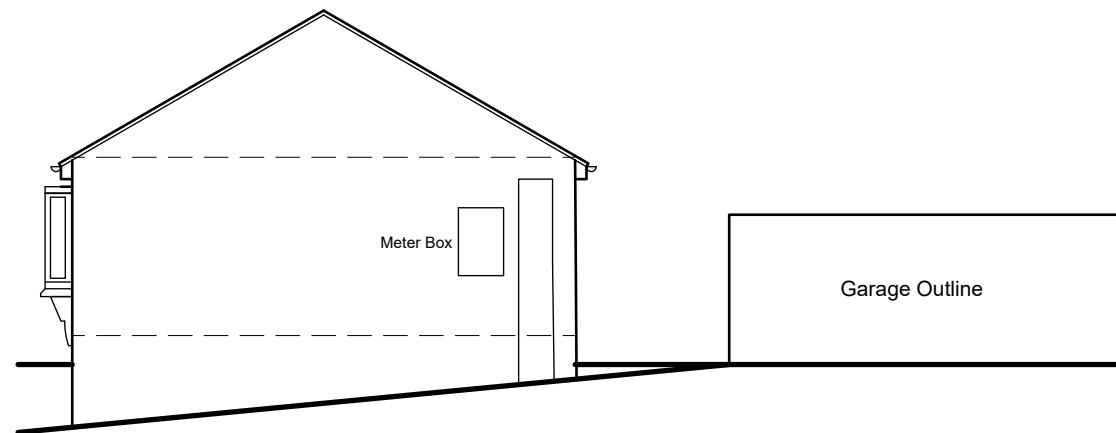

Side Elevation

Scale 1:100

